
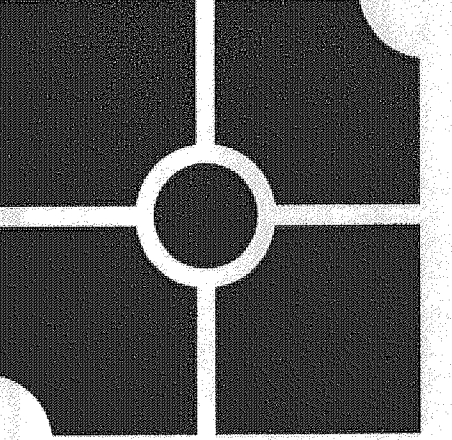



\\2005 Projects\\S05047-Slate Hill\\S05047-03 Road Design\\dwg\\S05047-03 Road Plans (9).dwg, C11 WALL DETAILS 3/2/2007 1:50:16 PM

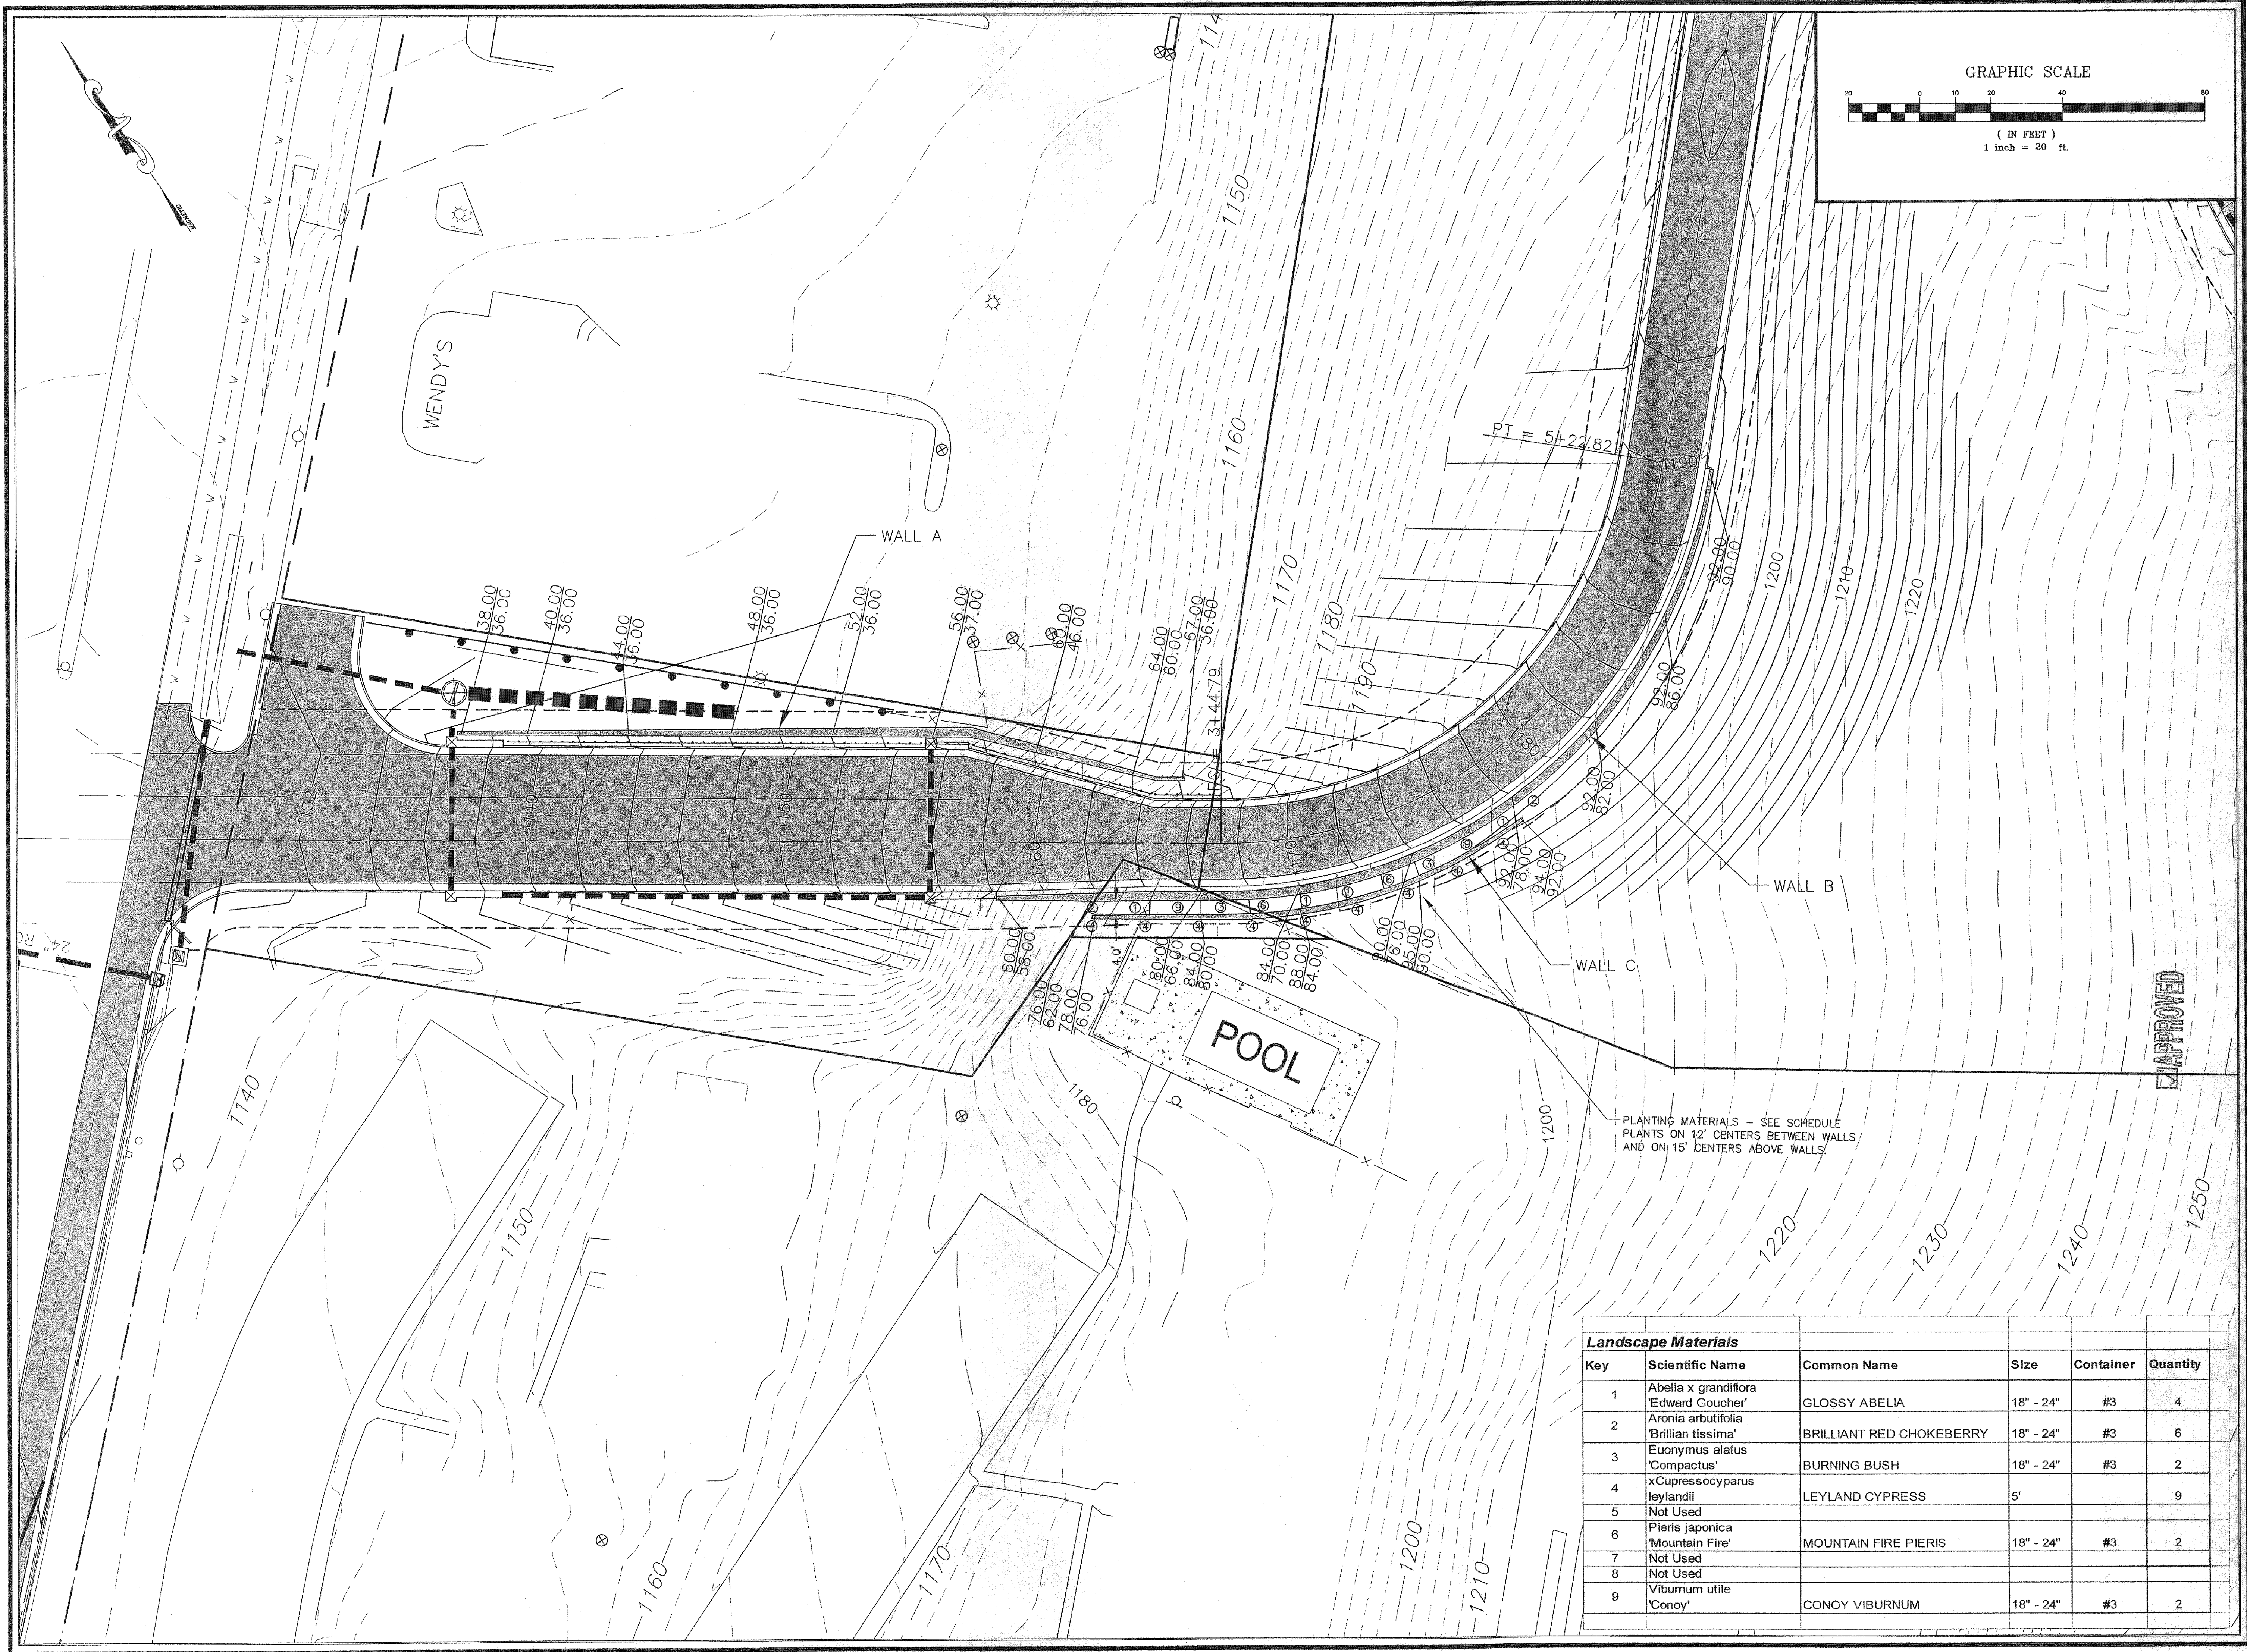

parker
DESIGN GROUP
ENGINEERS • SURVEYORS • PLANNERS • LANDSCAPE ARCHITECTS

816 Boulevard
Salem, Virginia 24153
Phone: 540-387-1153
Fax: 540-389-5767
www.parkerdg.com

These documents are the property of Parker Design Group (PDG) and may not be reproduced or used without the express permission of PDG. Any reuse of these documents without authorization of PDG will be at the sole risk of the individual or entity utilizing said documents.

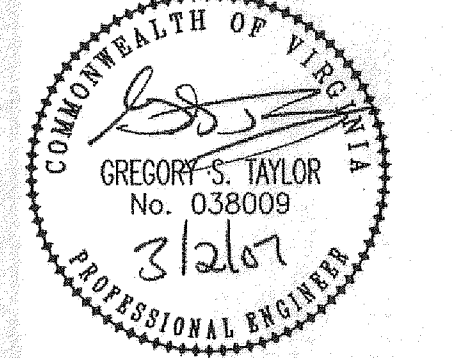

Site Development Plan Prepared for Slate Hill II, LLC Cave Spring Magisterial District Roanoke, Virginia

DESIGNED BY: GST
DRAWN BY: GST
CHECKED BY: SRB
SCALE: AS SHOWN
DATE: April 7, 2006

SHEET TITLE:
Wall
Details