



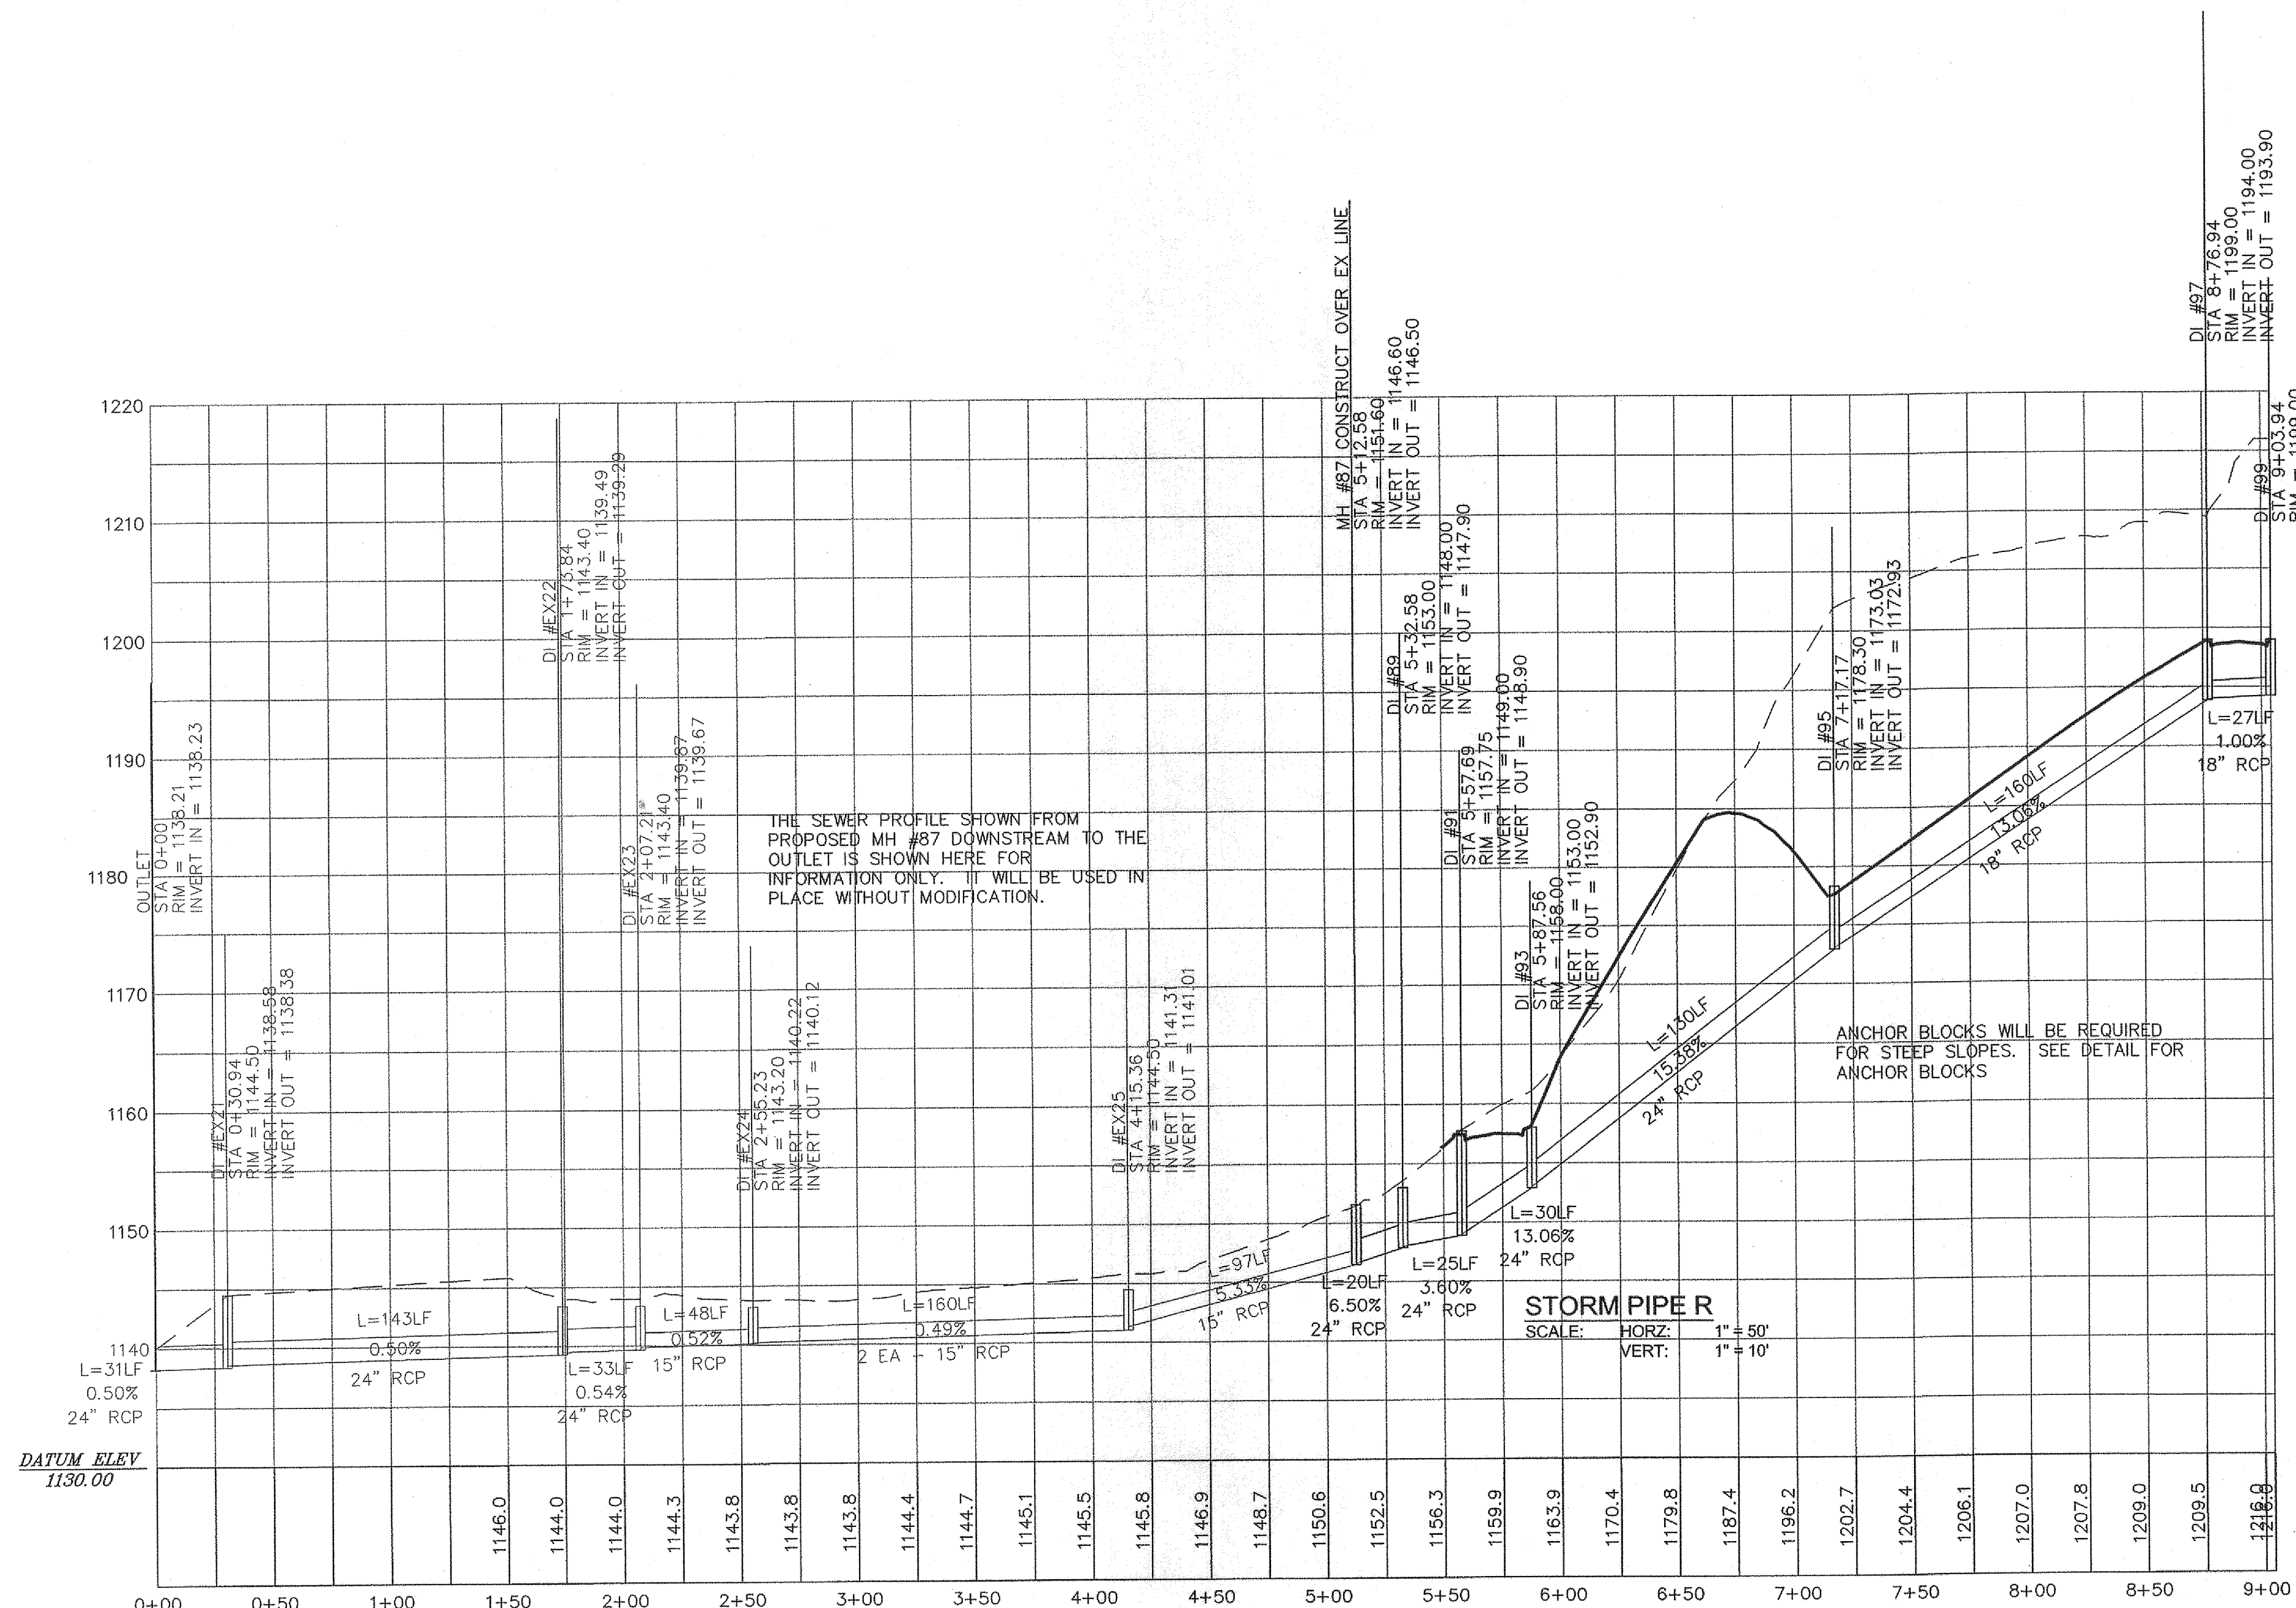

APPROVED

These documents are the property of Parker Design Group (PDG) and may not be reproduced or used without the express permission of PDG. Any reuse of these documents without authorization of PDG will be at the sole risk of the individual or entity utilizing said documents.

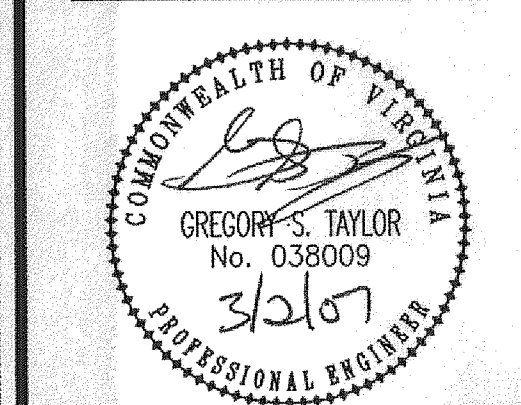

Site Development Plan

Prepared for Slate Hill II, LLC

Cave Spring Magisterial District
Roanoke, Virginia

REVISIONS:

County & VDOT Comment Revisions	August 8, 2006
County & VDOT Comment Revisions	October 24, 2006
County, WVWA & VDOT Revisions	December 8, 2006
County, WVWA & VDOT Revisions	January 12, 2007
County, WVWA & VDOT Revisions	March 4, 2007

DESIGNED BY:	GST
DRAWN BY:	GST
CHECKED BY:	SRB
SCALE:	AS NOTED
DATE:	April 7, 2006

SHEET TITLE:
Storm Sewer Profiles