


PLAN	DATE	BY	DATE
SURVEYED			
PLOTTED			
NOTE BOOK			
NO.			




PROFILE	DATE	BY	DATE
SURVEYED			
PLOTTED			
NOTE BOOK			
NO.			

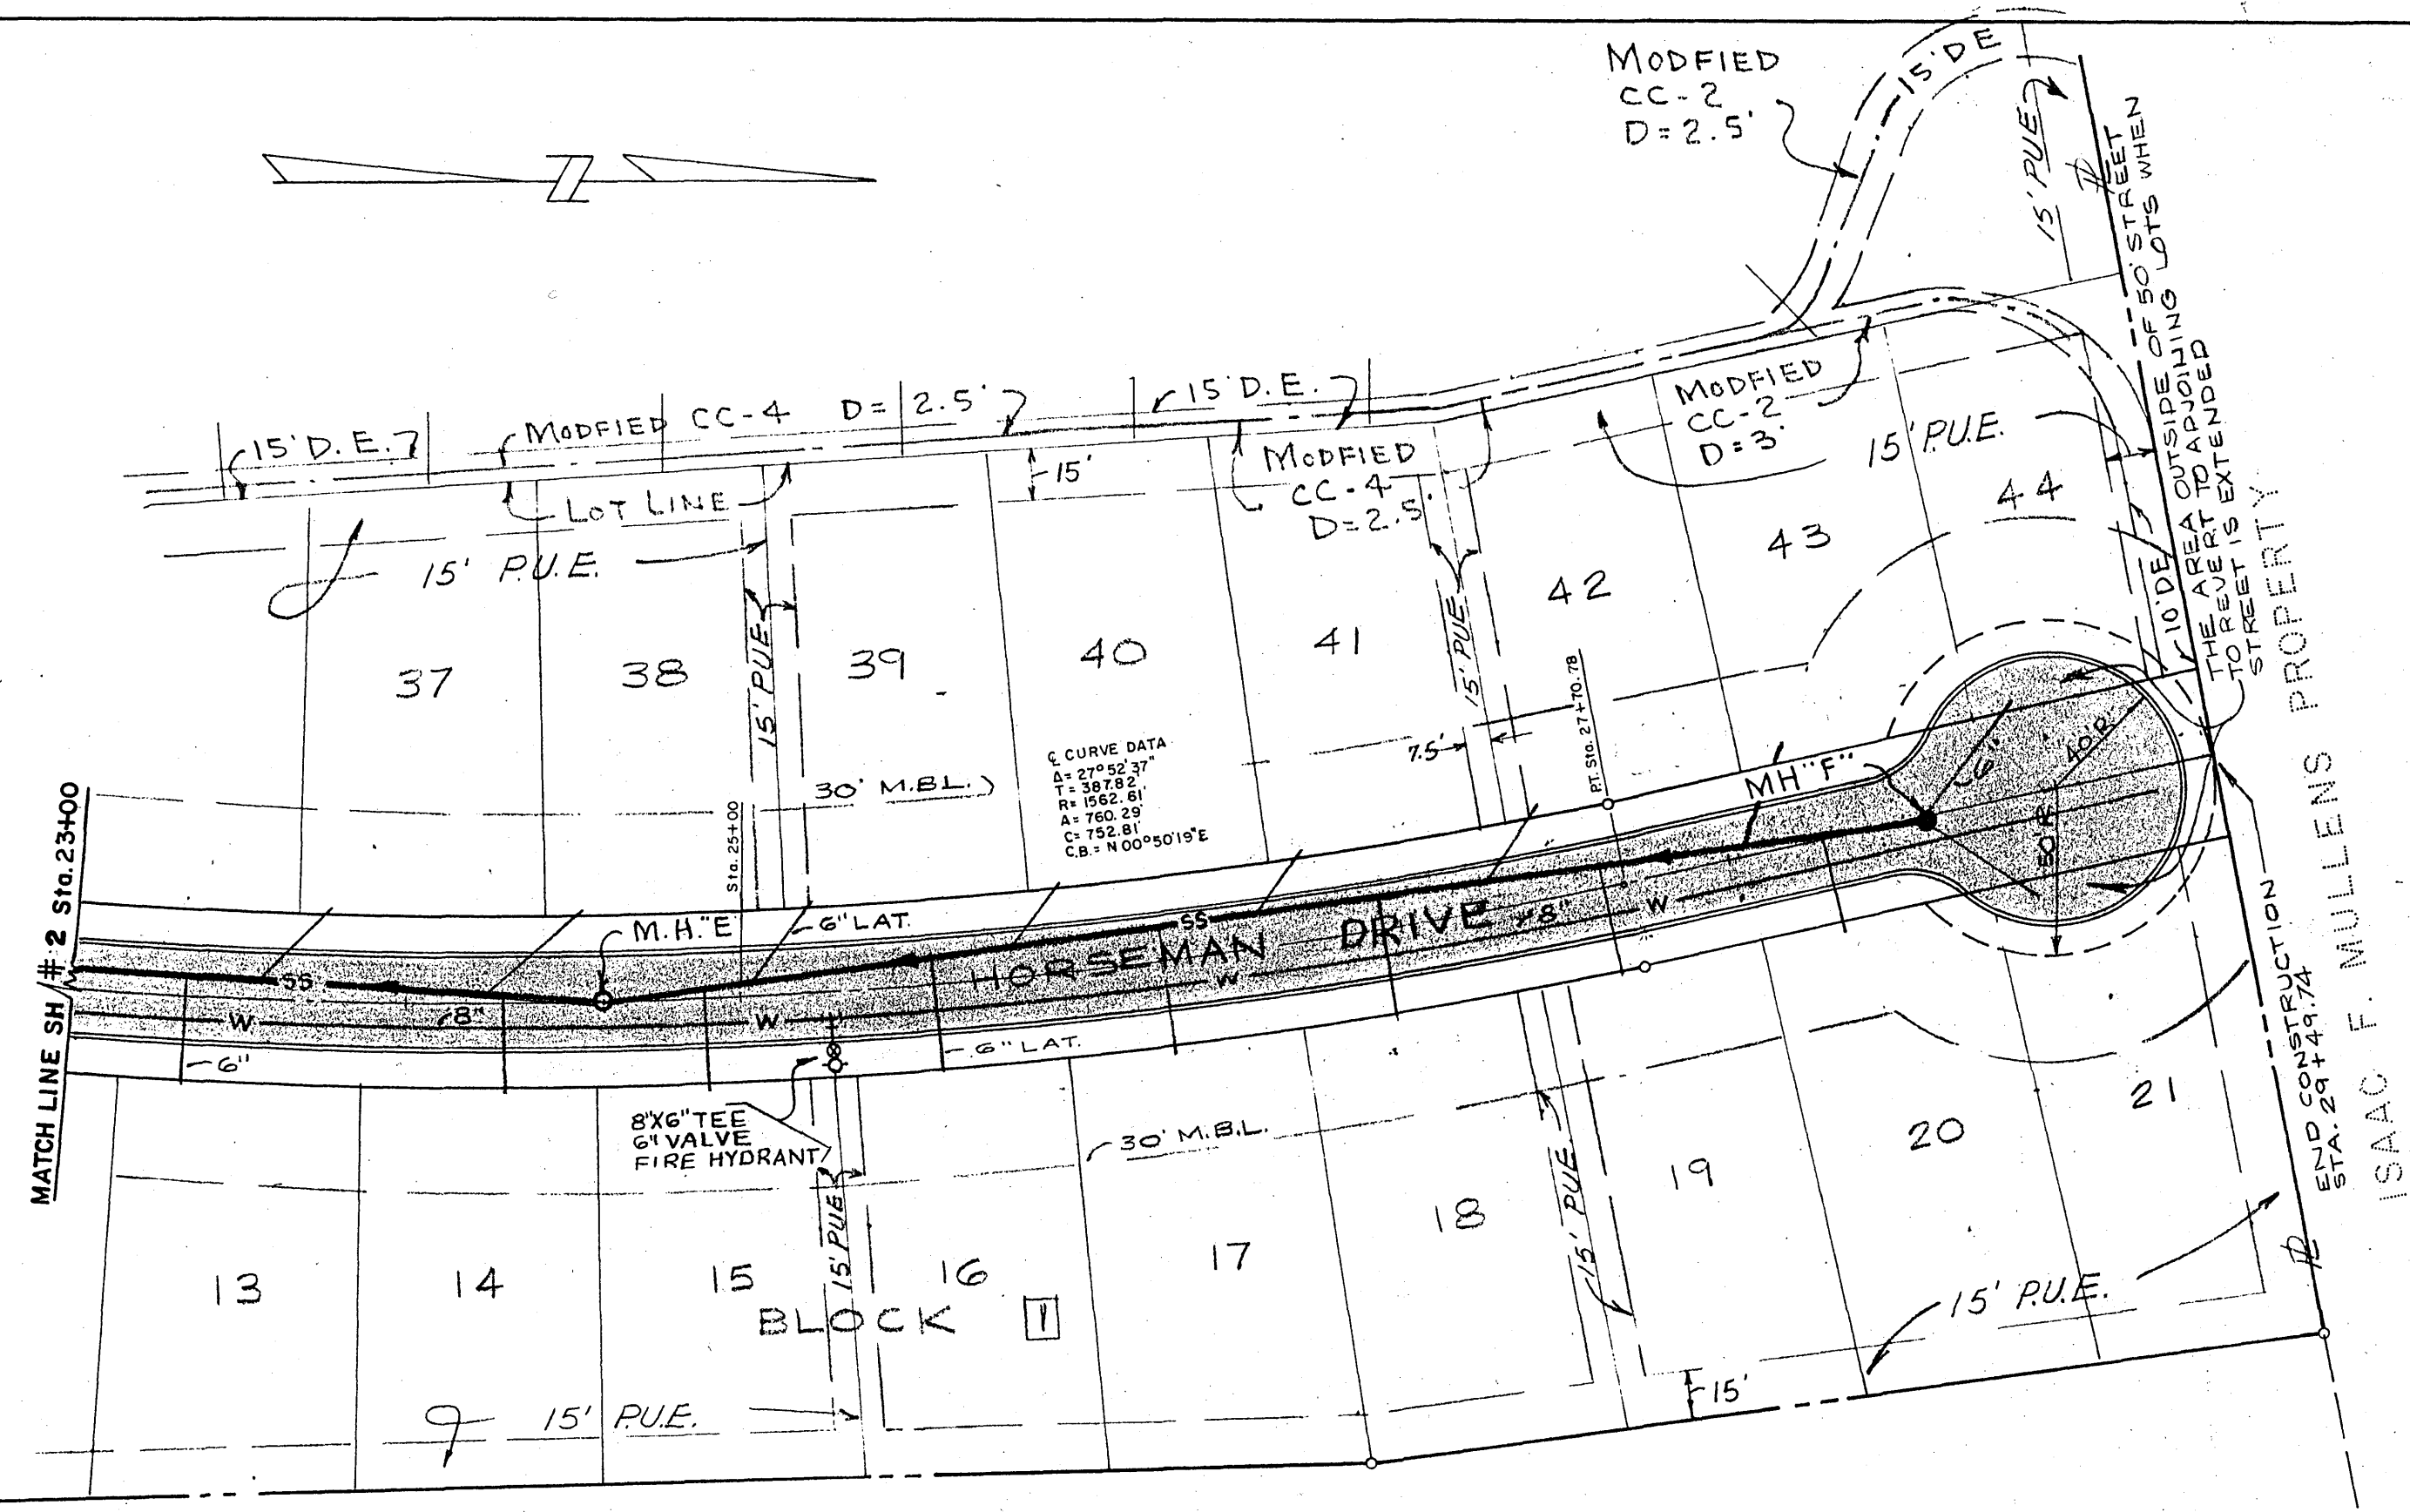

THOMAS H. BEASLEY JR. PROPERTY

PLAN

SCALE: 1" = 50'

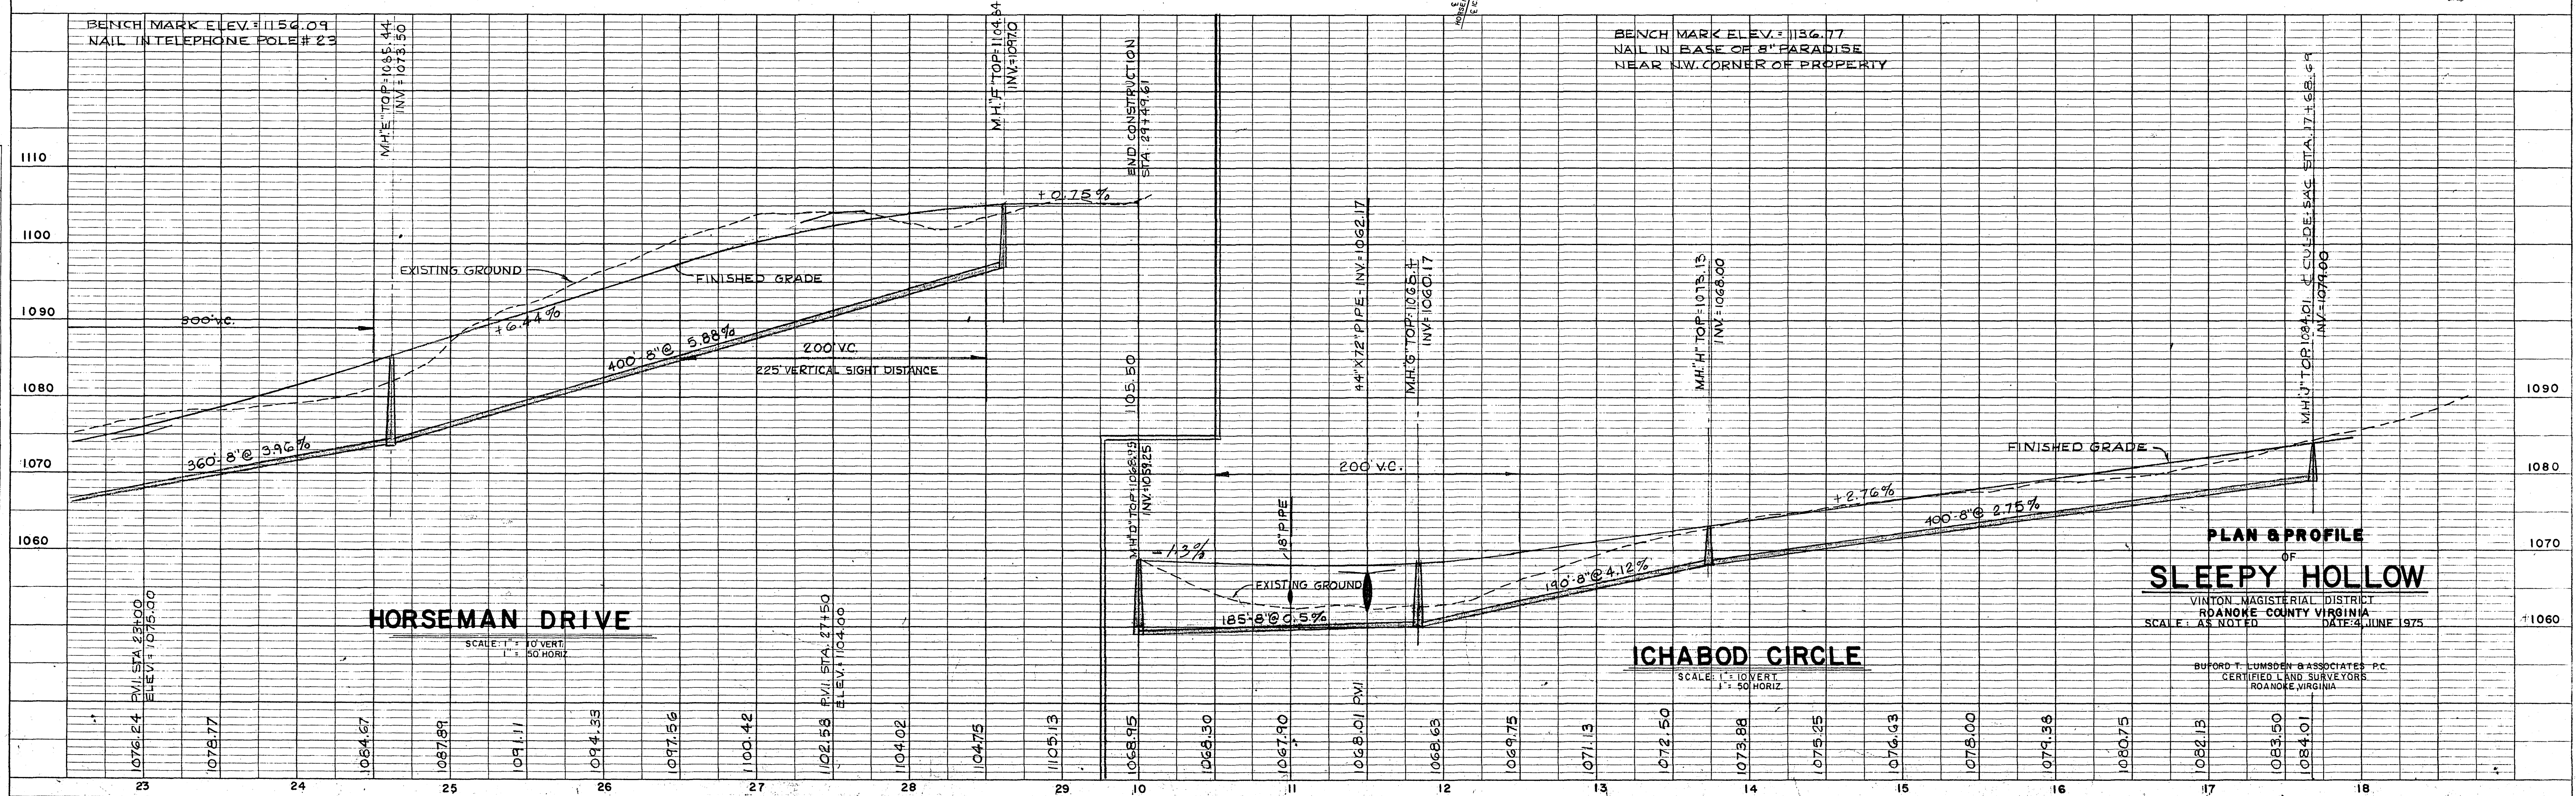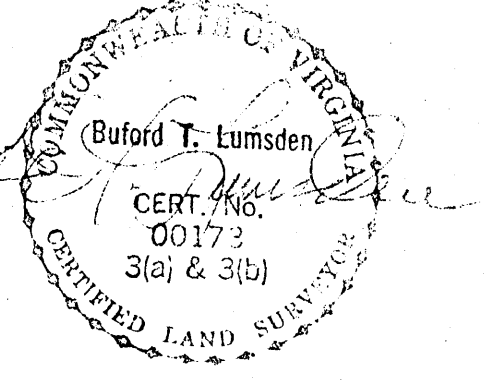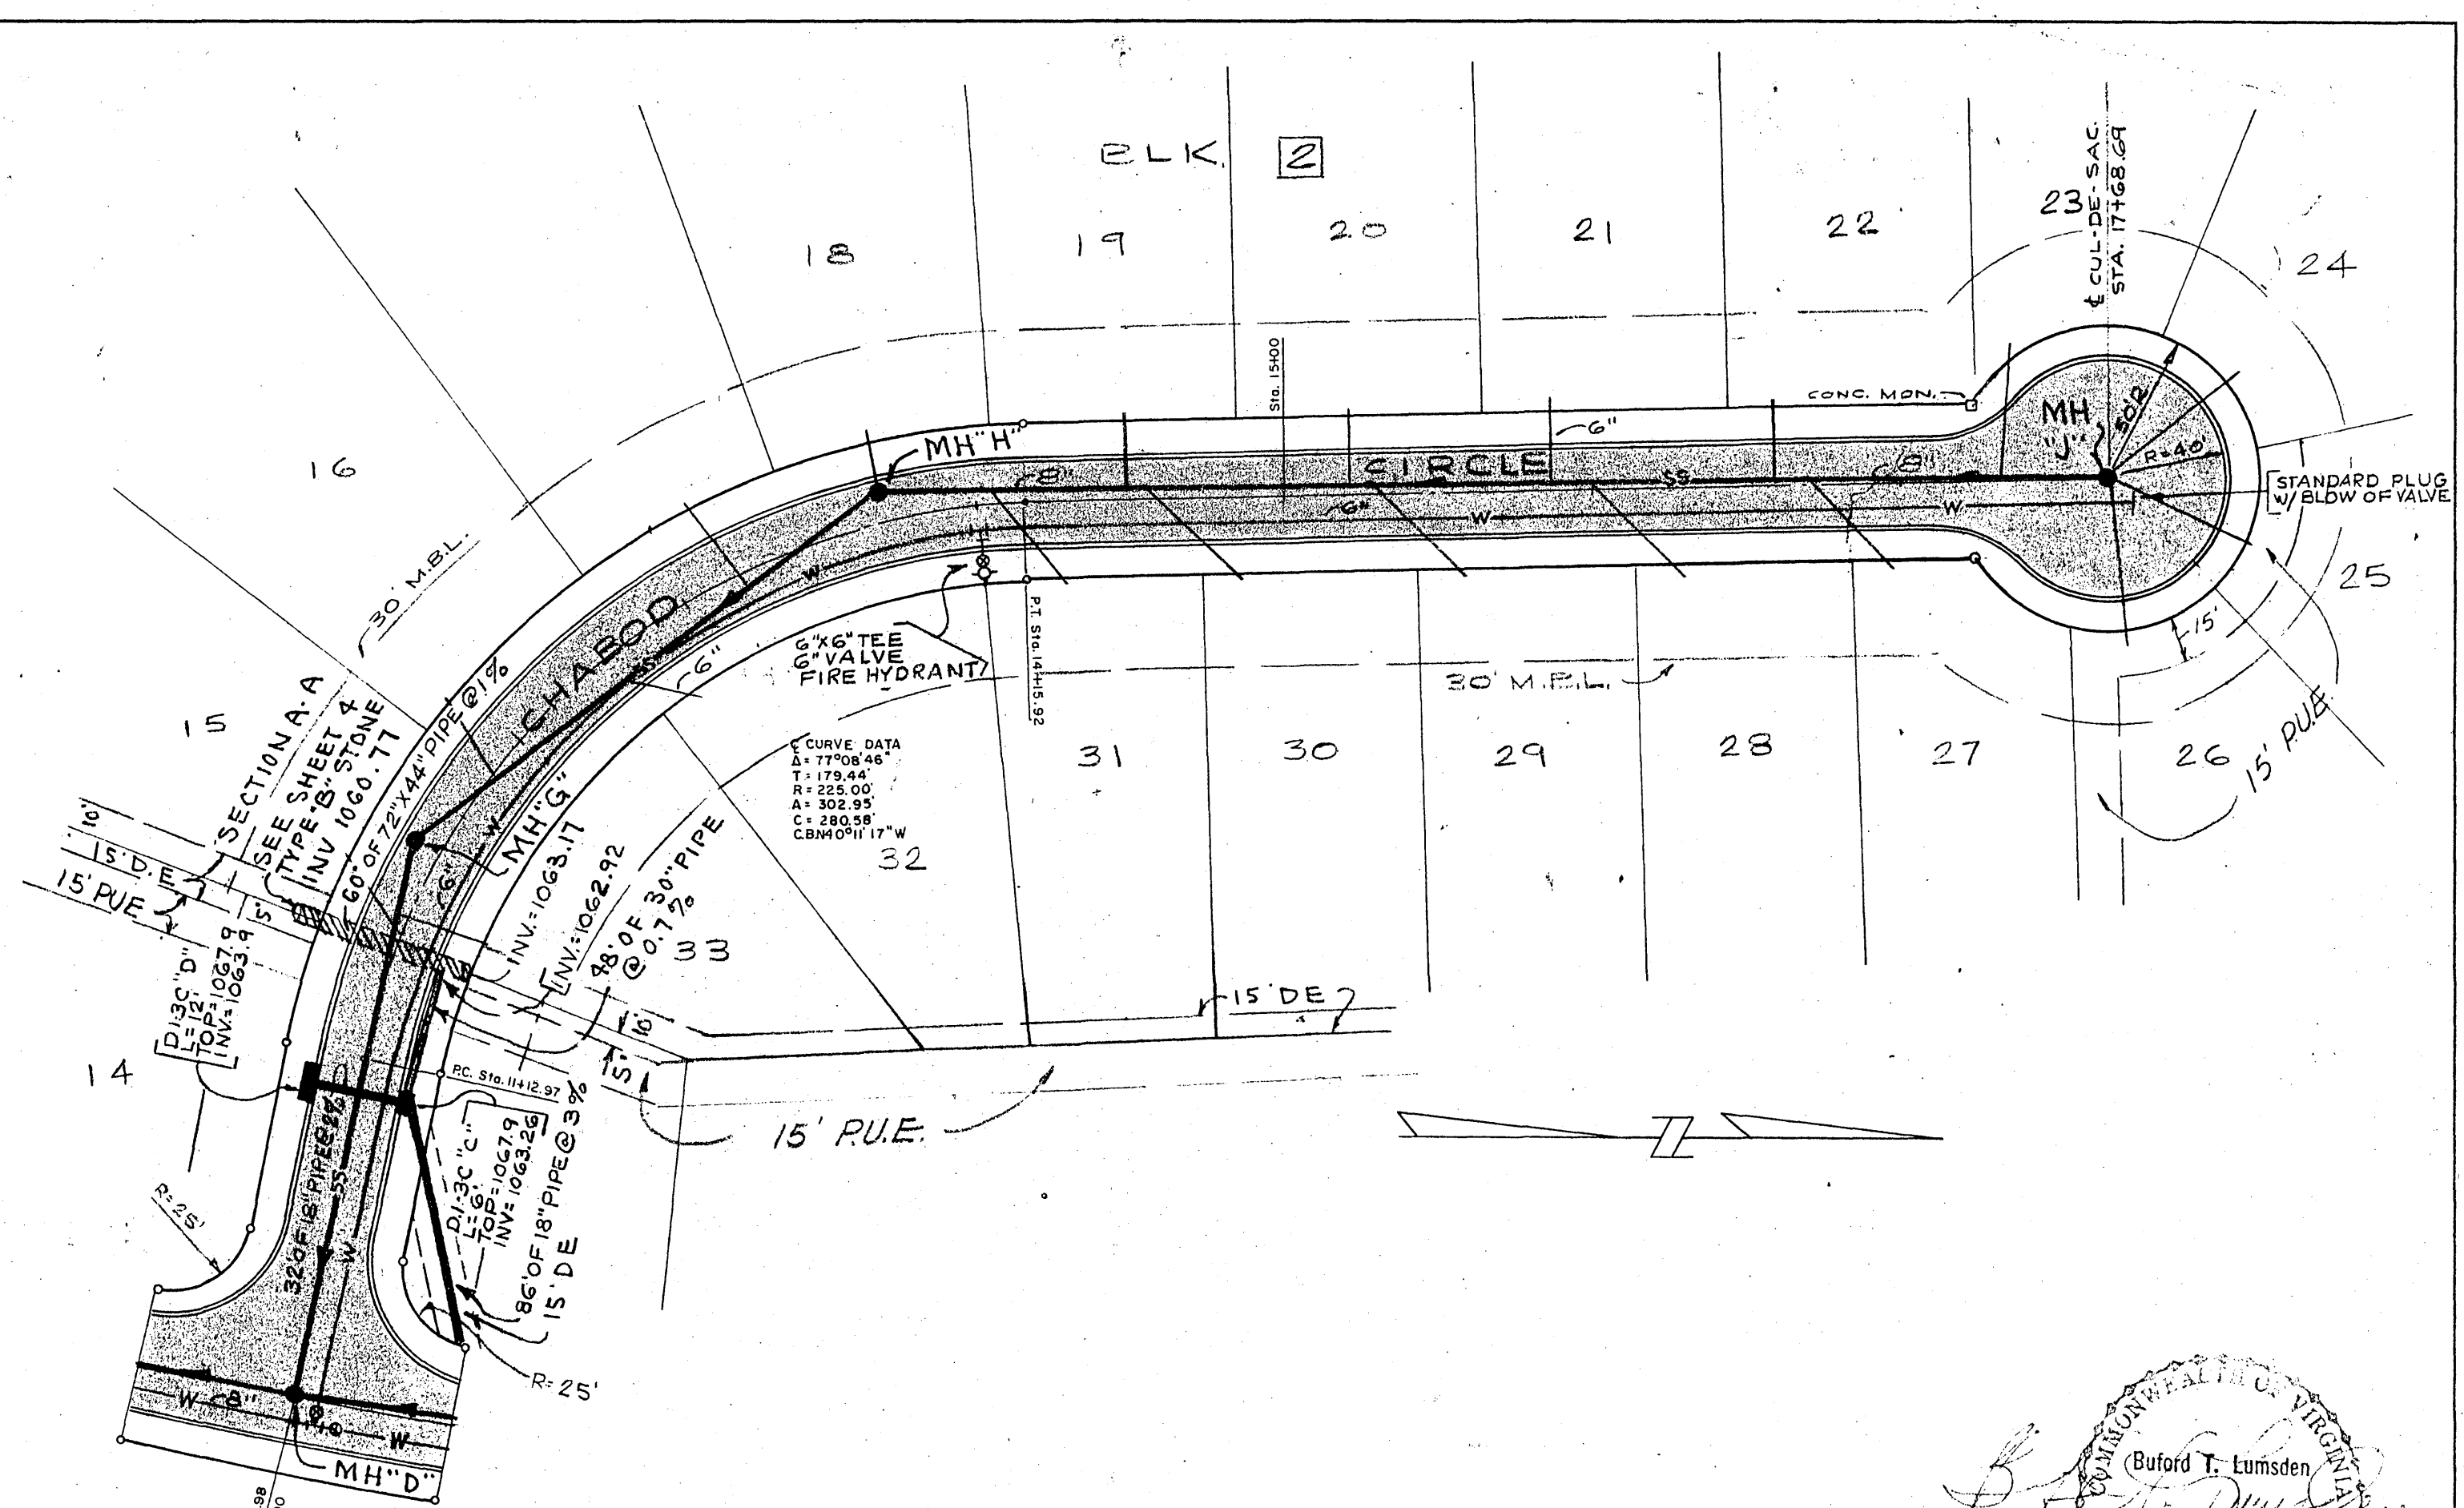

PLAN & PROFILE
OF
SLEEPY HOLLOW

VINTON MAGISTERIAL DISTRICT
ROANOKE COUNTY VIRGINIA
SCALE: AS NOTED DATE: JUNE 1975

BUFORD T. LUMSDEN & ASSOCIATES, P.C.
CERTIFIED LAND SURVEYORS
ROANOKE, VIRGINIA