
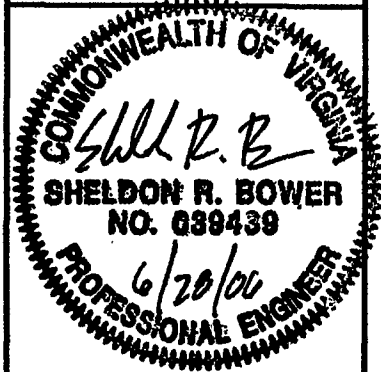
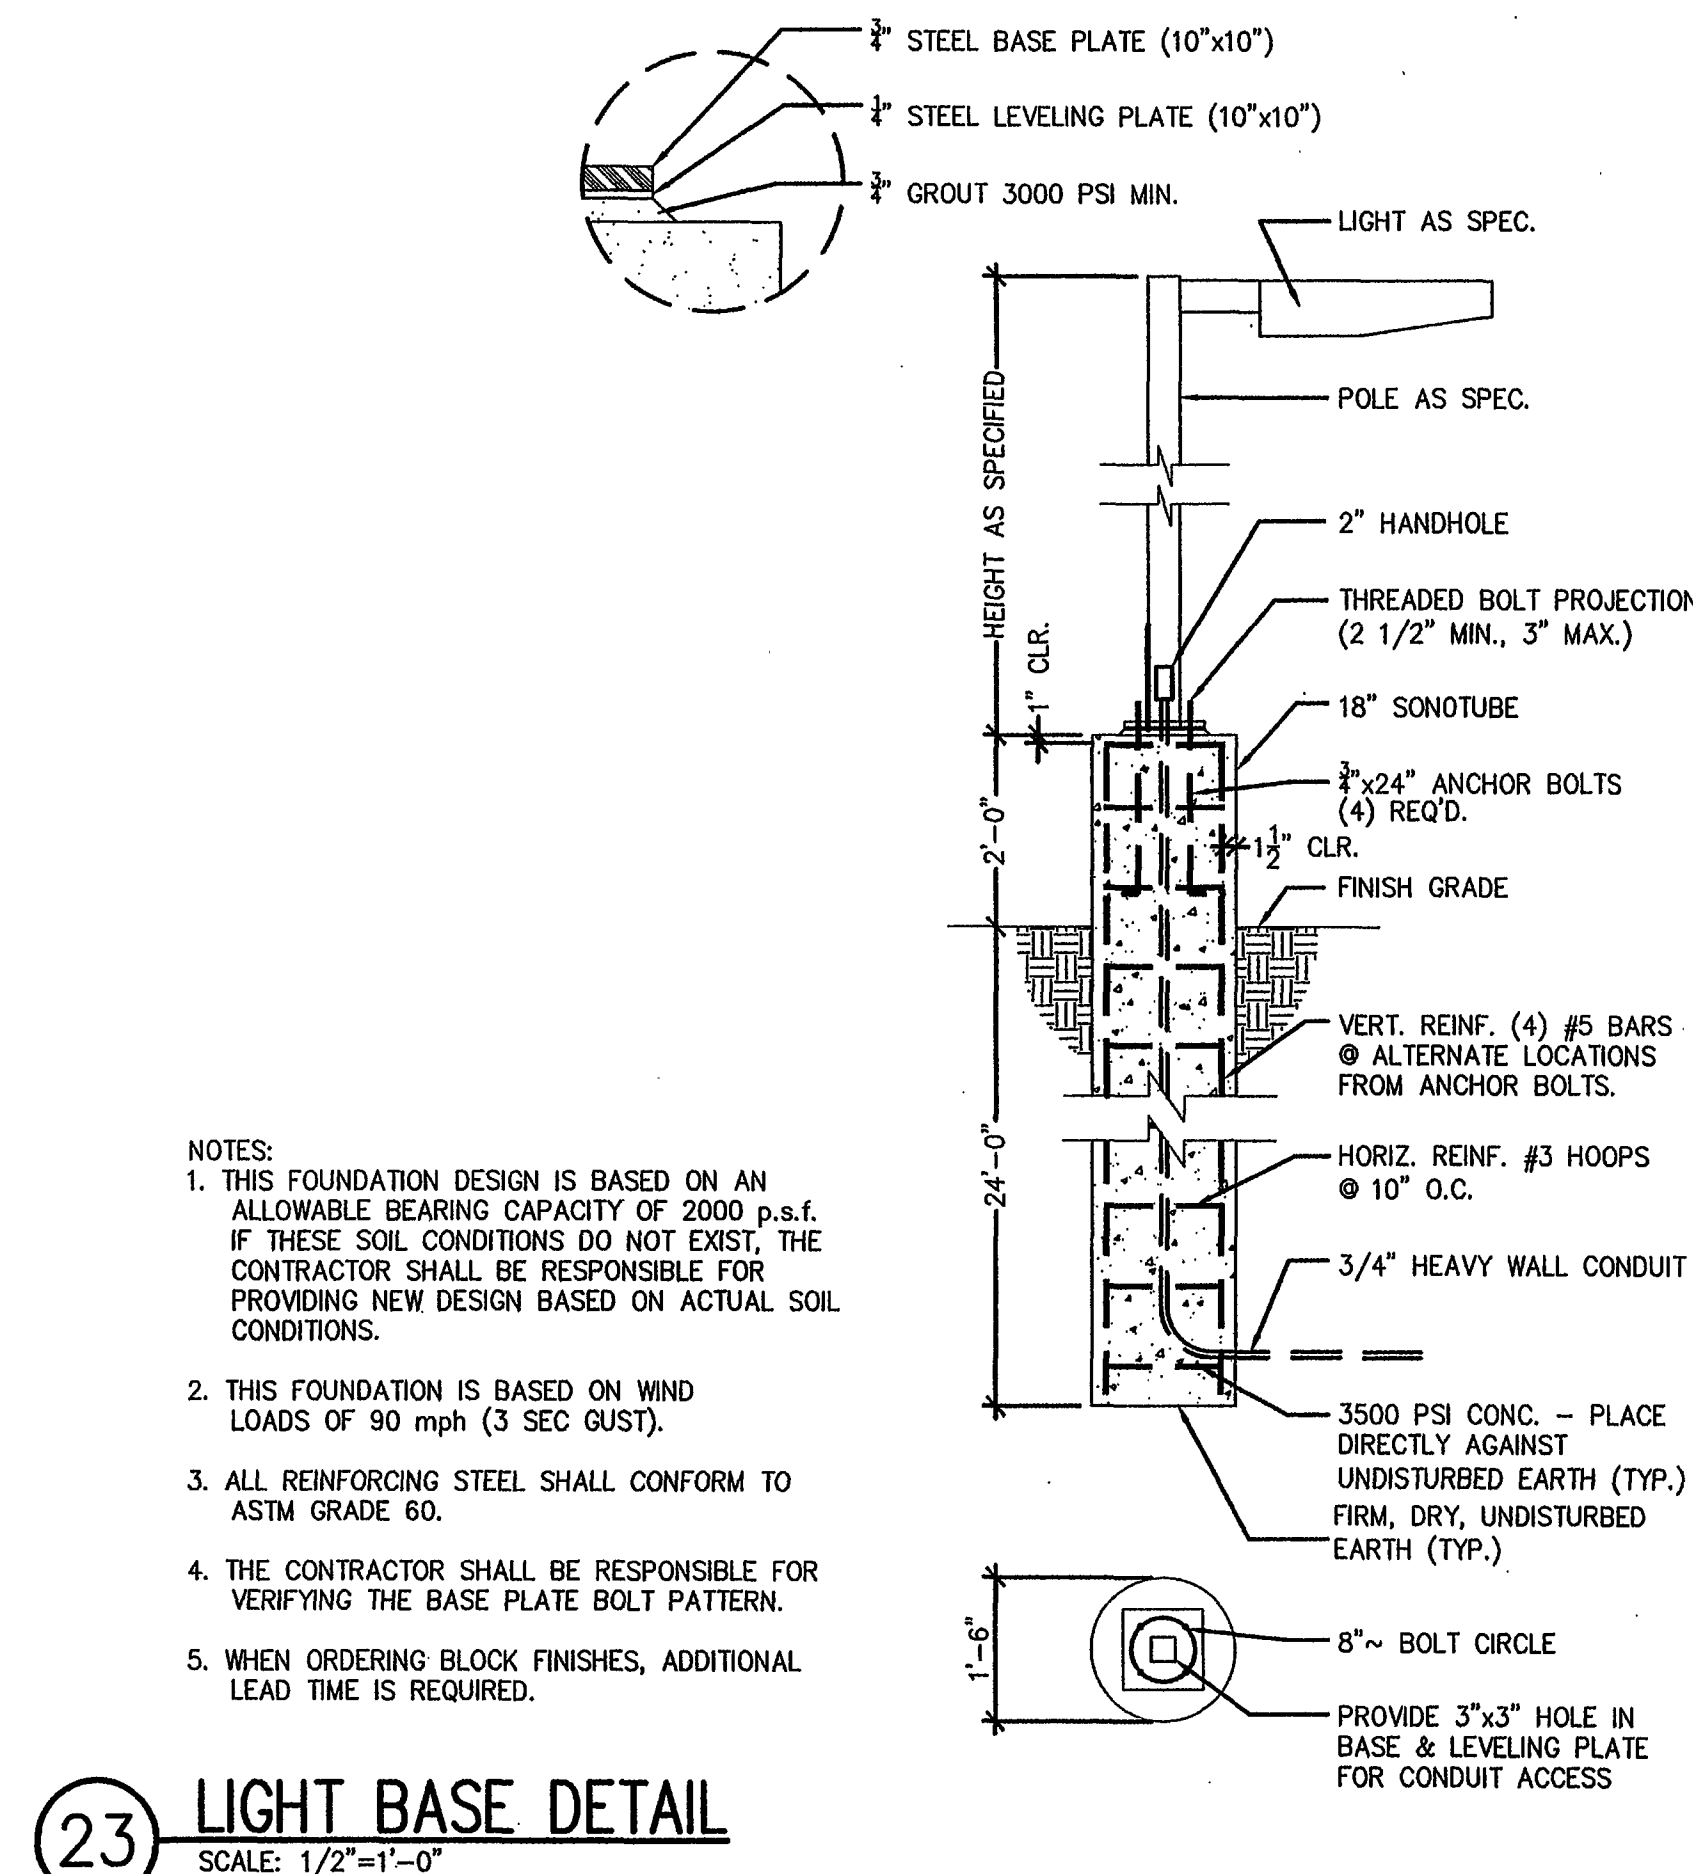
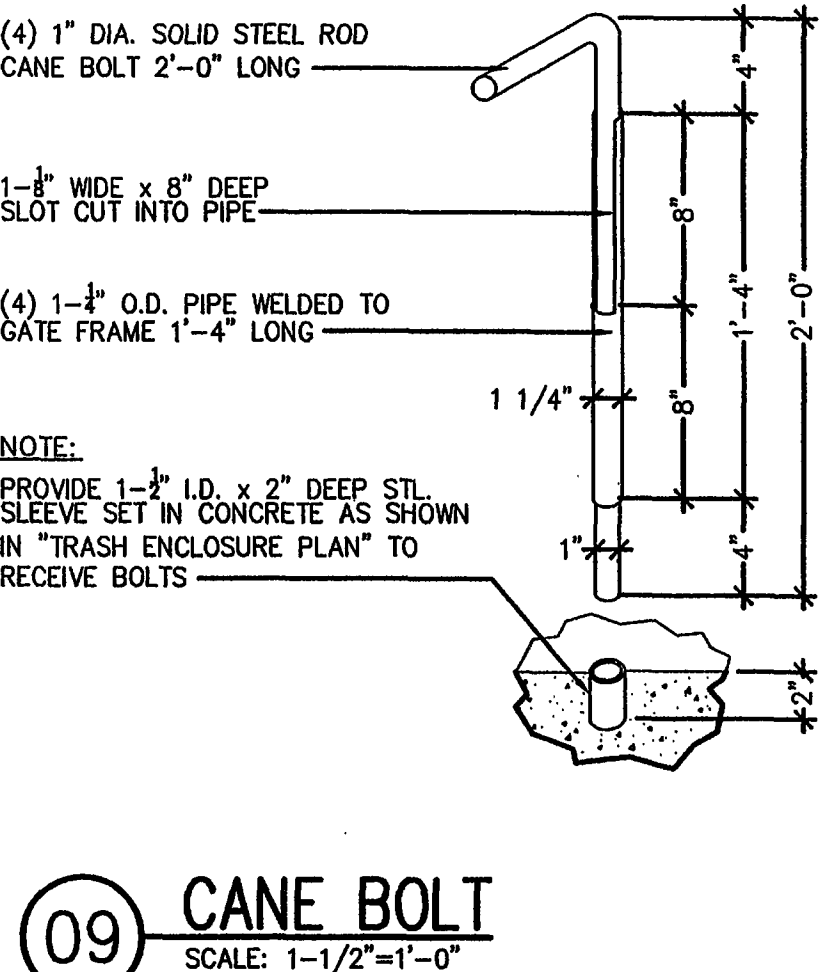
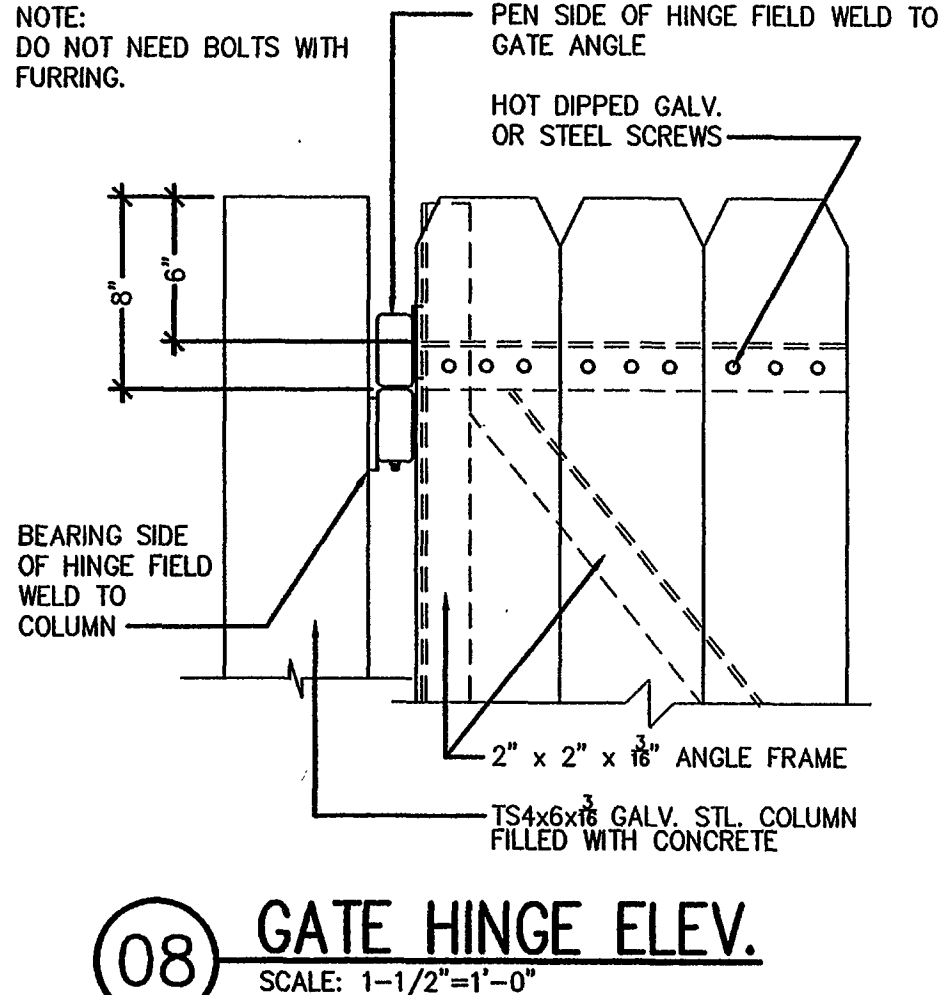
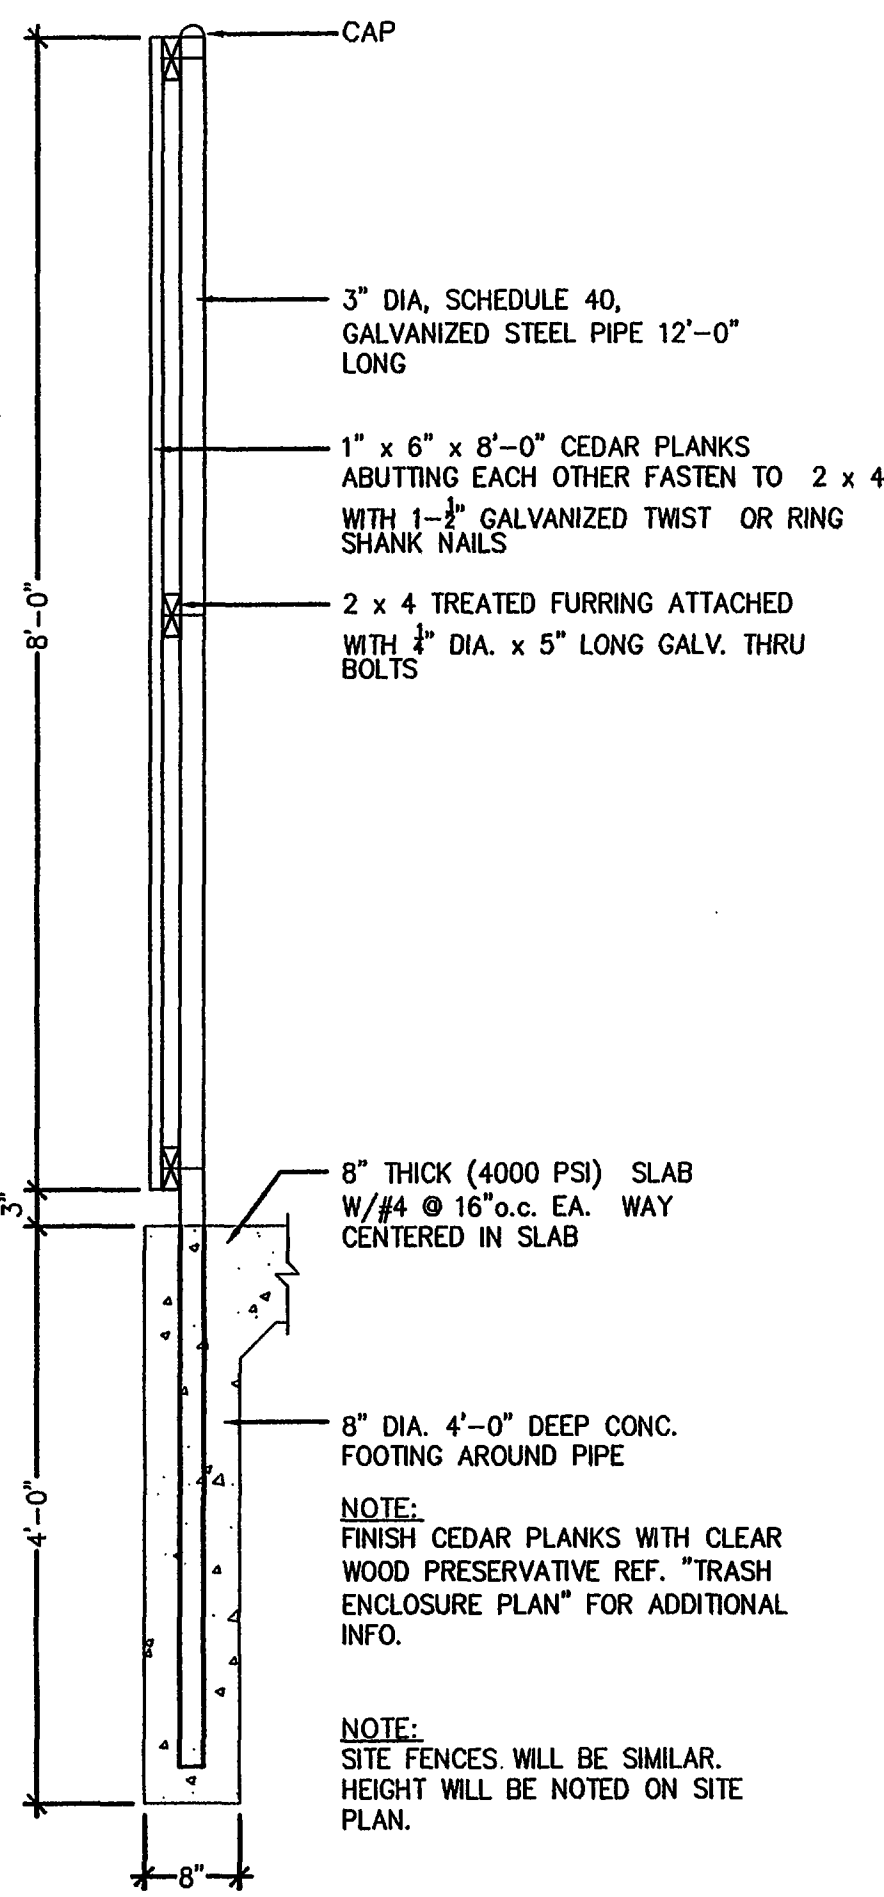
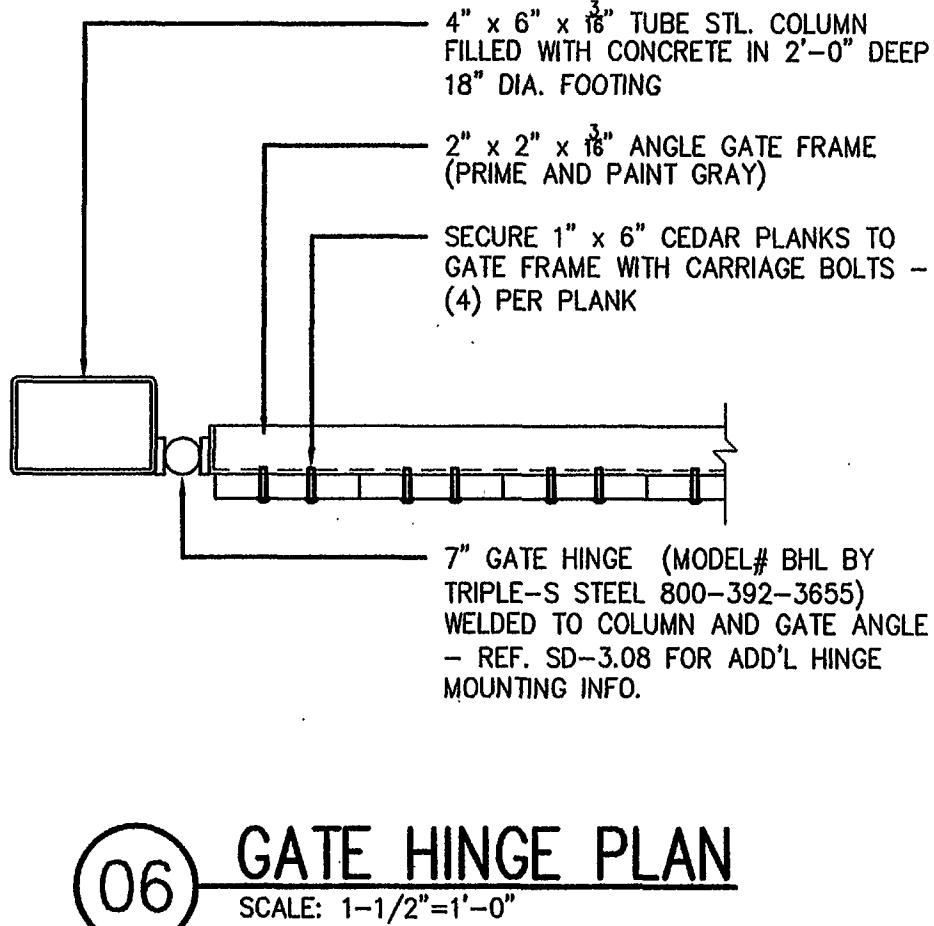
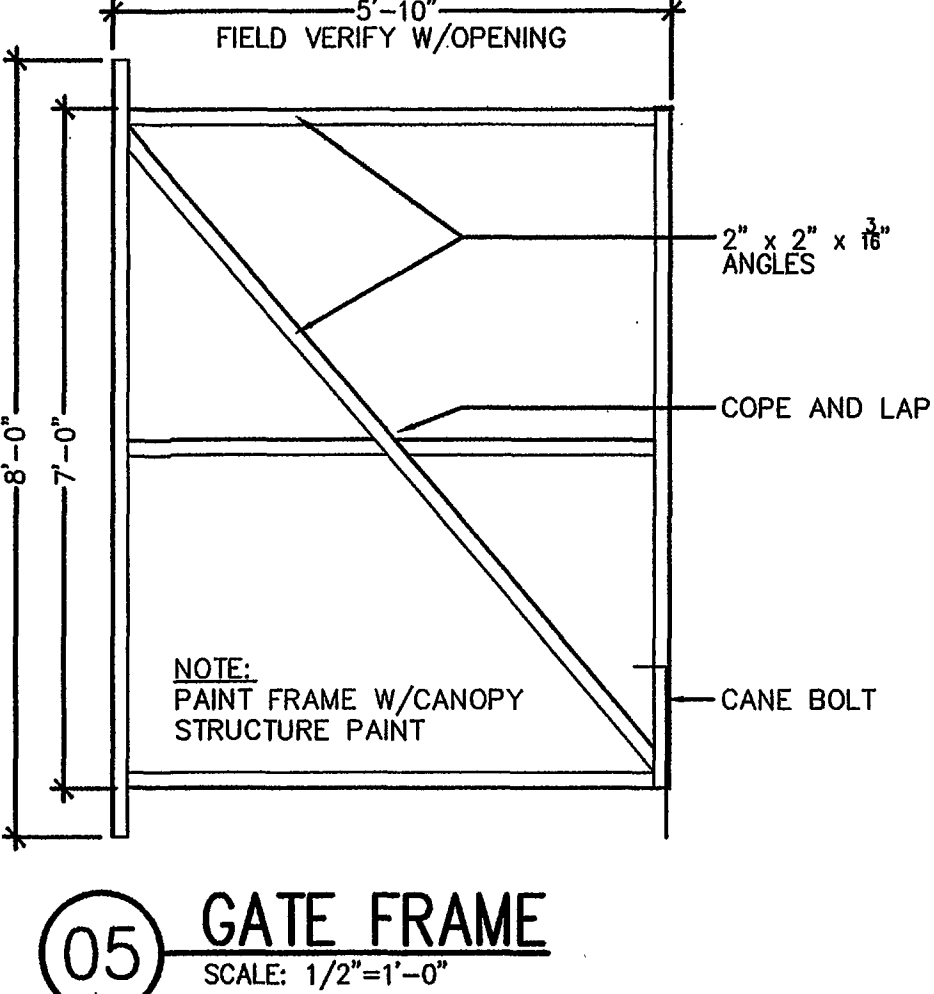
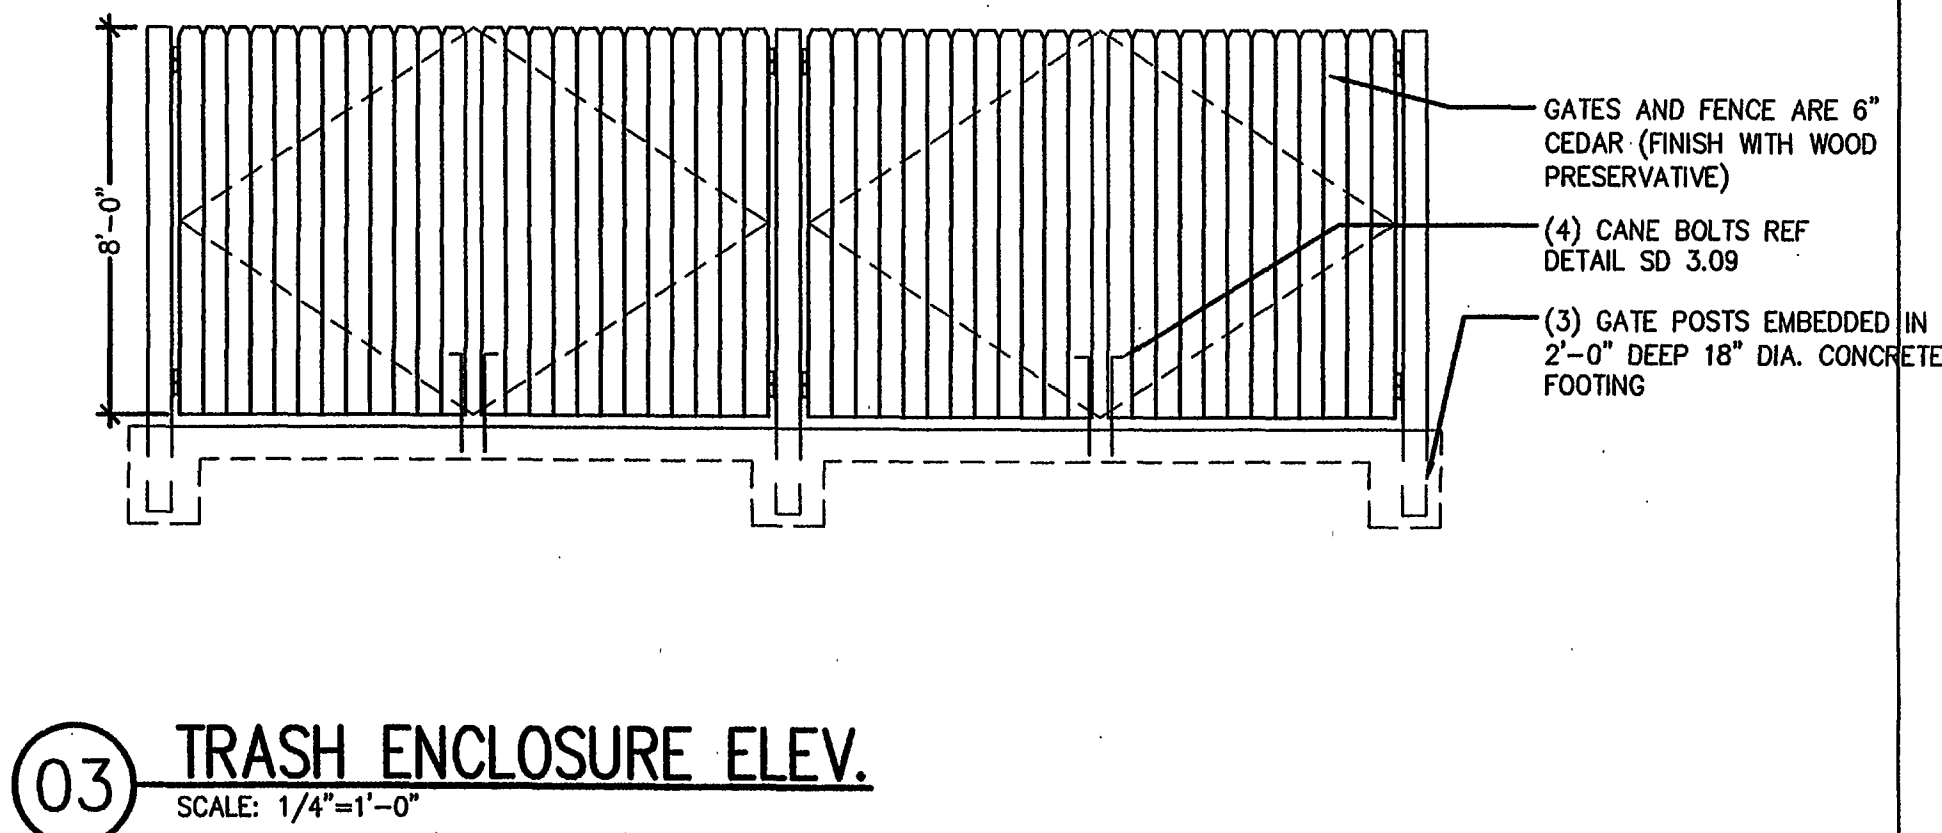


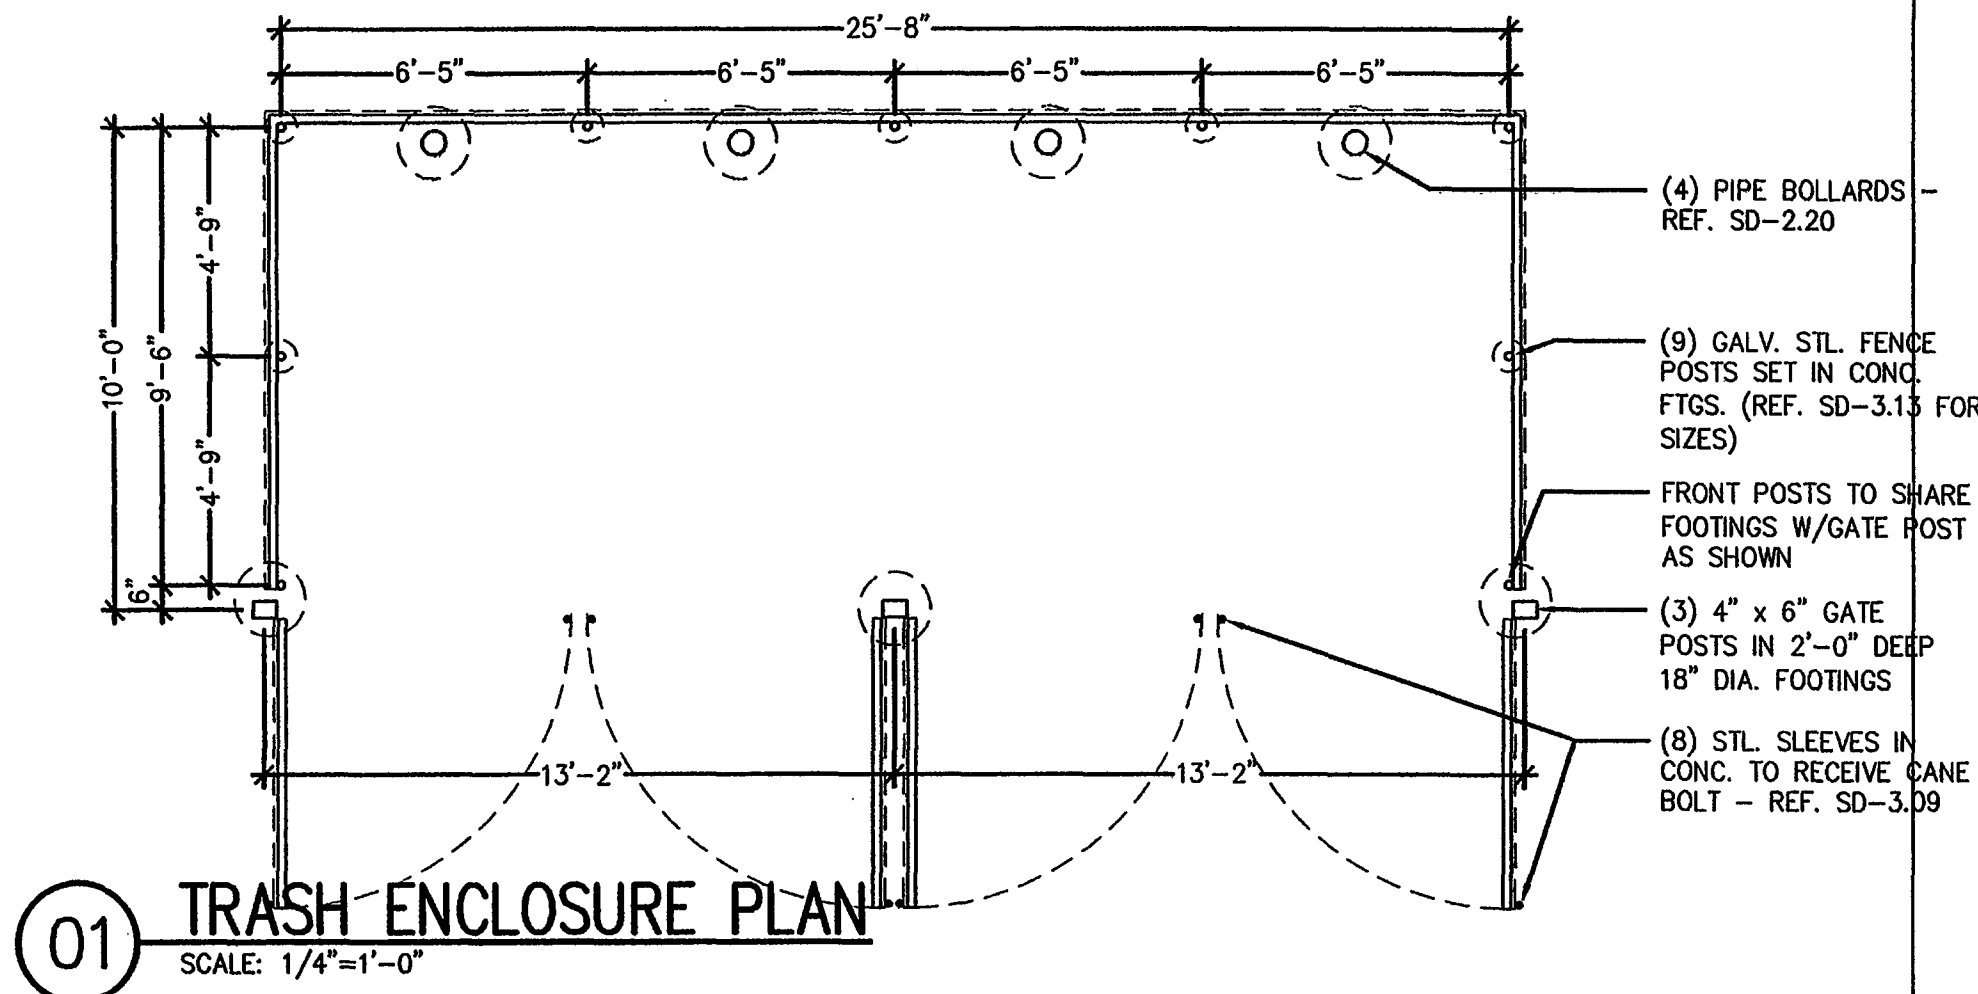

NO.	DATE	ISSUES AND REVISIONS	CHECK BY
1	03-16-2006	ISSUED FOR PERMIT	
2			
3			
4			
5			
6			
7			
8			
9			
10			

BSW INTERNATIONAL
ONE WEST THIRD STREET, SUITE 800
TULSA, OKLAHOMA 74103
(918) 562-8771

ENGINEER
ENGINEER OF RECORD

SONIC CORPORATION
300 JOHNNY BENCH DR
OKLAHOMA CITY, OK 73104
OFFICES: 405-225-5000
FAX: 405-225-5000

SONIC
Manufactured in Oklahoma

COPYRIGHT 1988-2006 AMERICA'S DRIVE-IN CORP
OTHER TRADE NAMES ARE NOT TO BE USED FOR ANY PURPOSE
CONTRIBUTION OF THE DRIVE-IN AT THE DESIGNED LOCATION

SONIC DRIVE-IN
BUILDING TYPE: OZLRSI
CHALLENGER AVENUE
ROANOK, VIRGINIA

TRASH ENCLOSURE
DETAILS

SHEET
SD3

DWG.: 552-SD3