




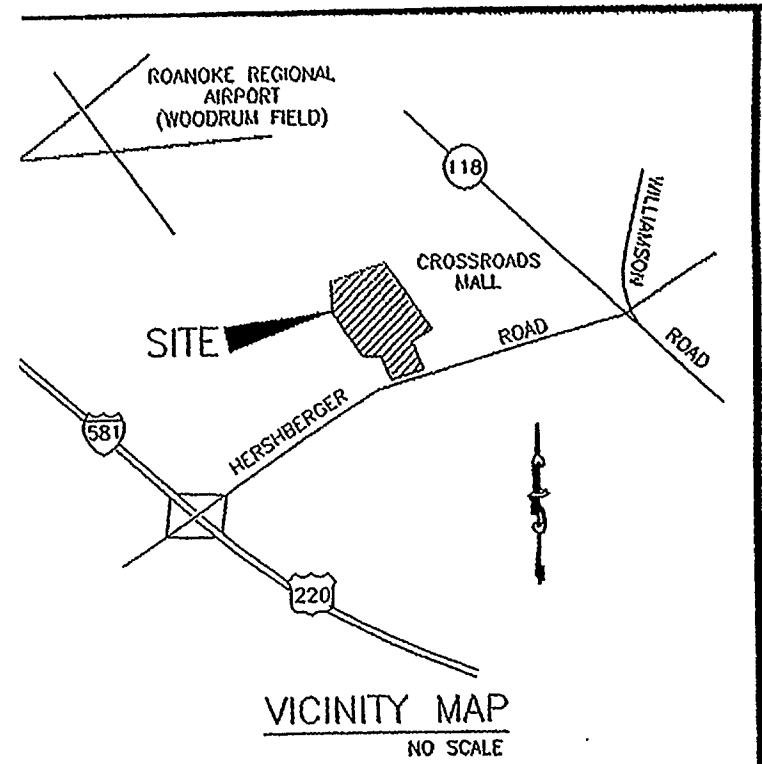

NOTE: CONTRACTOR TO CONDUCT CITY TRAFFIC ENGINEER TRIP TO OPENING ENTRANCE/ EXITS AT TOWNE SQUARE BOULEVARD IN ORDER TO COORDINATE LOCATION OF PROPOSED SIGNAGE.

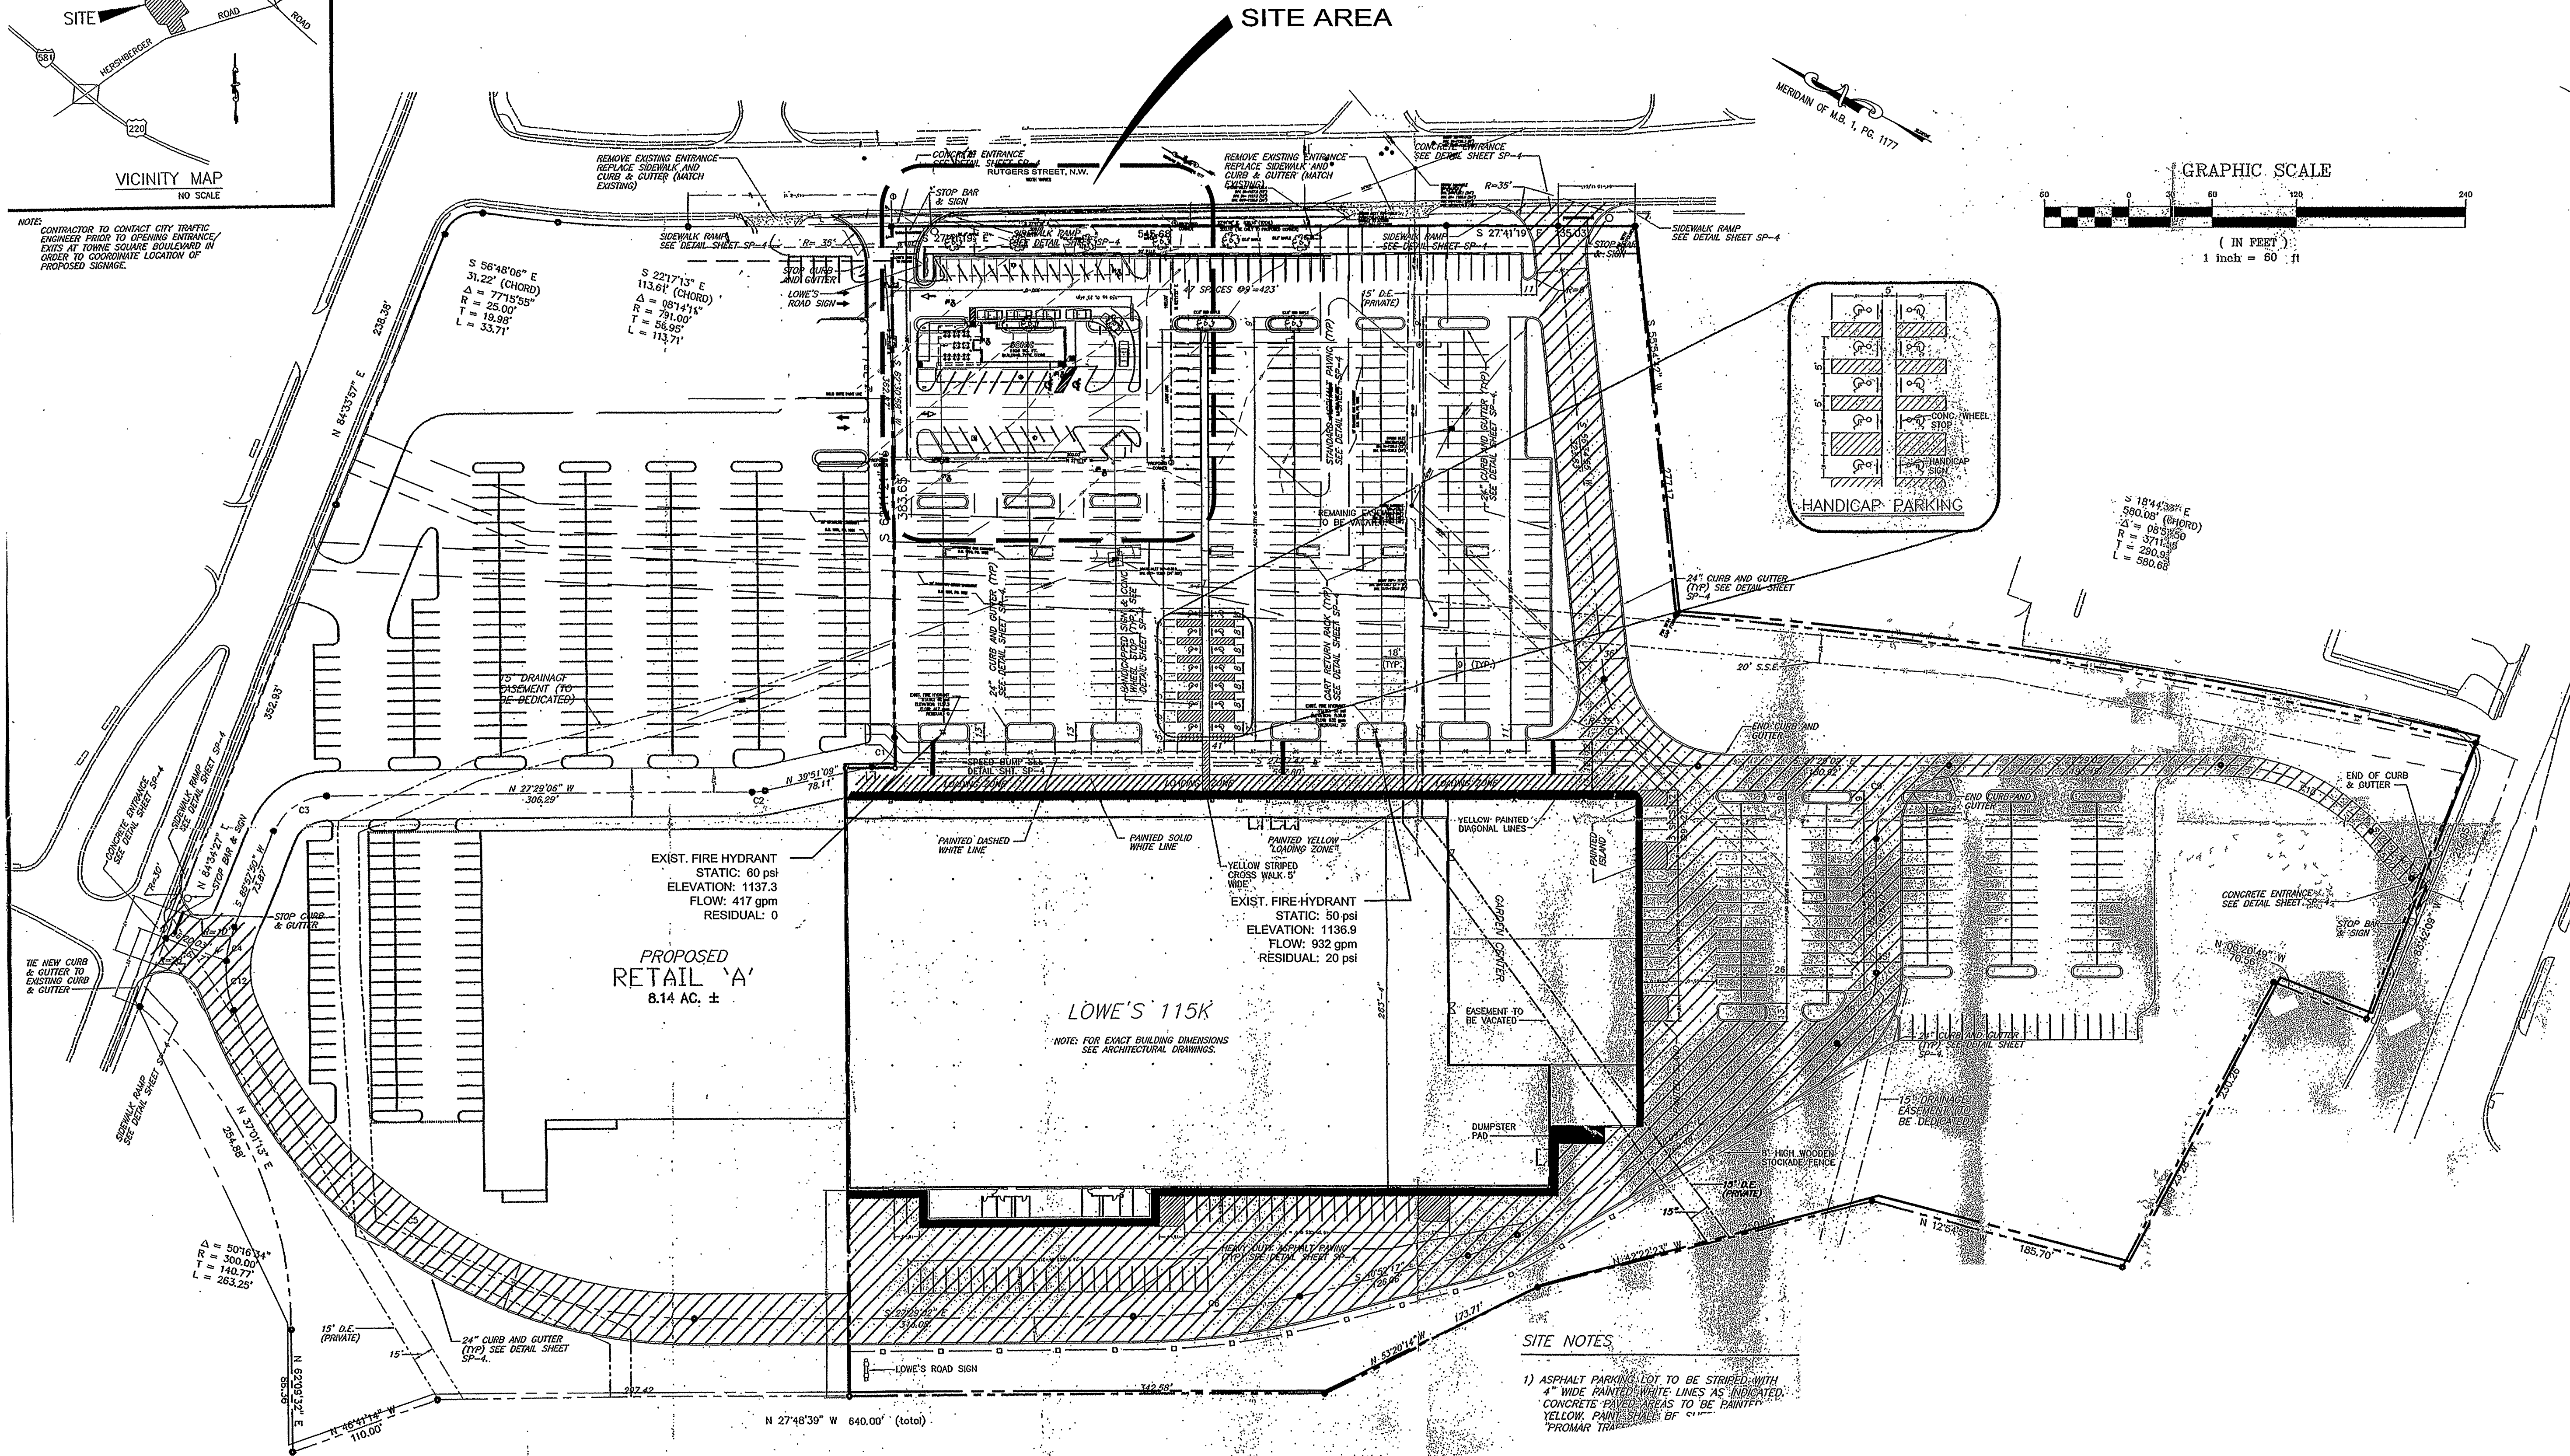


SITE AREA

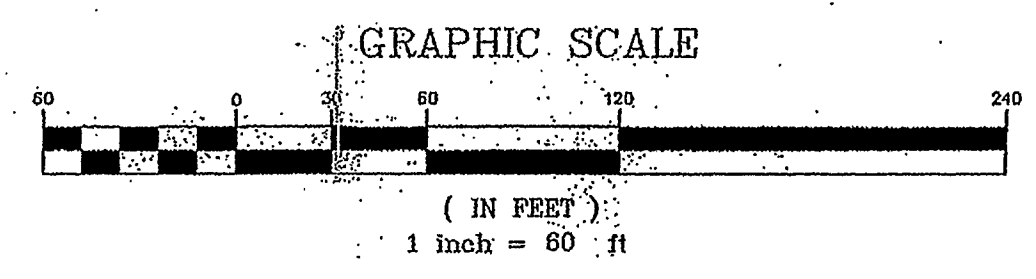


SITE NOTES  
1) ASPHALT PARKING LOT TO BE STIPPLED WITH 4\"/>

NOTE: INFORMATION SHOWN ON THIS SHEET IS FOR EXHIBIT ONLY. INFORMATION GENERATED FROM SITE PLAN PROVIDED BY LOWE'S COMPANIES, INC. DATED 12-9-92.

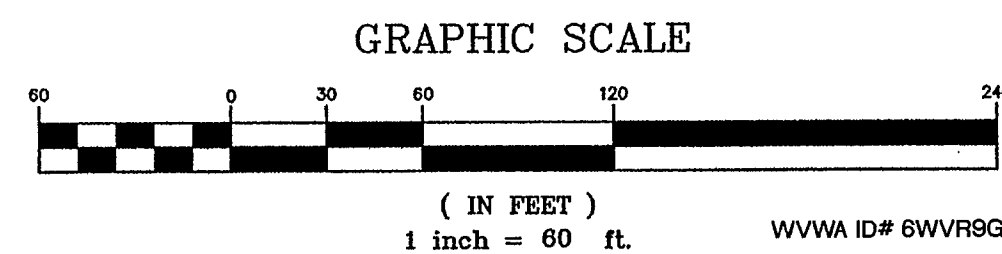

| NO. | DATE     | REVISIONS                            |
|-----|----------|--------------------------------------|
| 1   | 10/20/06 | PER CITY OF ROANOKE COMMENTS         |
| 2   | 11/09/06 | PER CITY OF ROANOKE COMMENTS         |
| 3   | 11/09/06 | PER CITY OF ROANOKE COMMENTS         |
| 4   | 12/14/06 | PER WESTERN VIRGINIA WATER AUTHORITY |

**parker**  
DESIGN GROUP  
816 Boulevard  
Salem, Virginia 24153  
Phone: 540-387-1153  
Fax: 540-387-5767  
www.parkerd.com

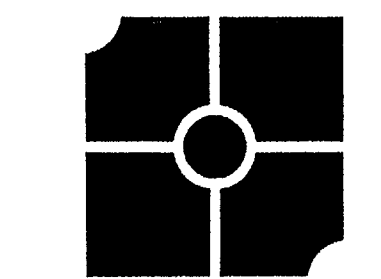

SONIC CORPORATION  
300 JOHNNY BENCH DR  
OKLAHOMA CITY, OK 73104  
OFFICES: 405-225-5000  
FAX: 405-225-5991  
AMERICA'S DRIVE-IN CORP.  
COPYRIGHT 1986-2006  
OTHER NAME BY THE DESIGNATED SONIC DRIVE-IN OWNER FOR CONSTRUCTION OF THE DRIVE-IN AT THE SPECIFIED LOCATION.

SONIC DRIVE-IN  
BUILDING TYPE: 09  
Rutgers Street, N.W.  
Roanoke, Virginia  
OVERALL LOWE'S PROPERTY  
EXISTING CONDITIONS

SHEET  
**C-2**  
DWG: 06-0064-03  
DATE: SEPTEMBER 5, 2006