


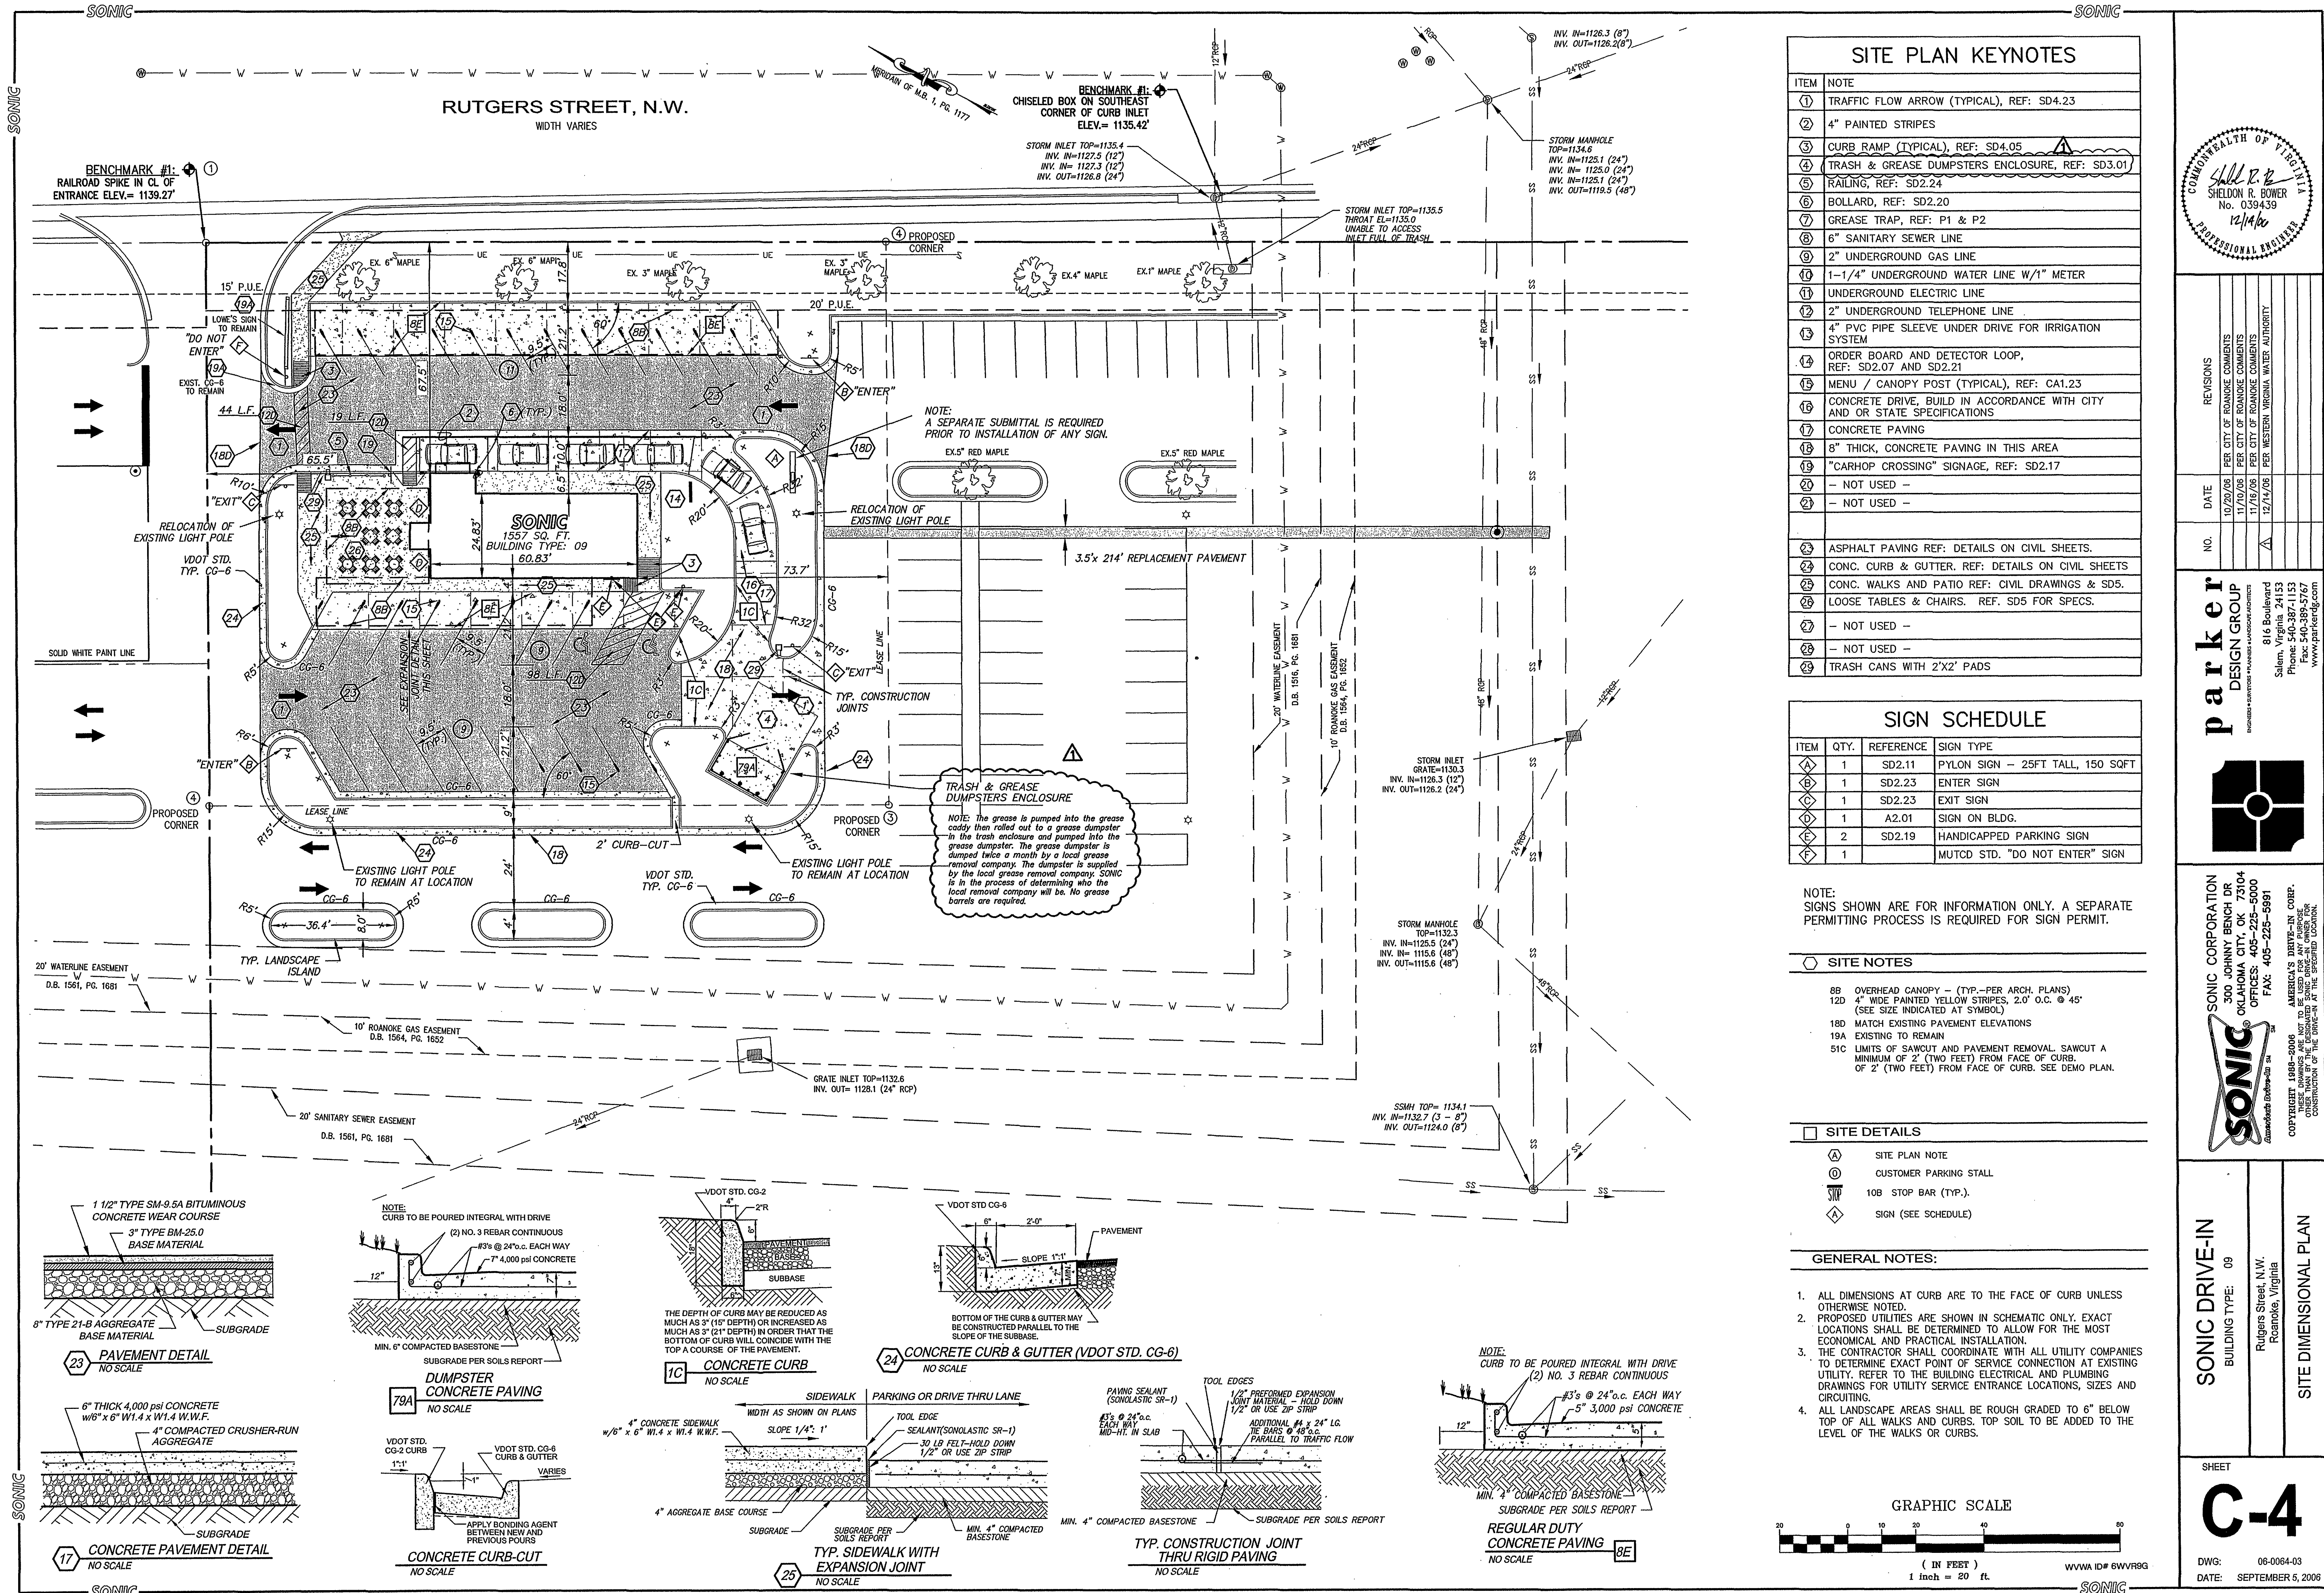


SITE PLAN KEYNOTES	
ITEM	NOTE
1	TRAFFIC FLOW ARROW (TYPICAL), REF: SD4.23
2	4" PAINTED STRIPES
3	CURB RAMP (TYPICAL), REF: SD4.05
4	TRASH & GREASE DUMPSTERS ENCLOSURE, REF: SD3.01
5	RAILING, REF: SD2.24
6	BOLLARD, REF: SD2.20
7	GREASE TRAP, REF: P1 & P2
8	6" SANITARY SEWER LINE
9	2" UNDERGROUND GAS LINE
10	1-1/4" UNDERGROUND WATER LINE W/1" METER
11	UNDERGROUND ELECTRIC LINE
12	2" UNDERGROUND TELEPHONE LINE
13	4" PVC PIPE SLEEVE UNDER DRIVE FOR IRRIGATION SYSTEM
14	ORDER BOARD AND DETECTOR LOOP, REF: SD2.07 AND SD2.21
15	MENU / CANOPY POST (TYPICAL), REF: CA1.23
16	CONCRETE DRIVE, BUILD IN ACCORDANCE WITH CITY AND OR STATE SPECIFICATIONS
17	CONCRETE PAVING
18	8" THICK, CONCRETE PAVING IN THIS AREA
19	"CARHOP CROSSING" SIGNAGE, REF: SD2.17
20	- NOT USED -
21	- NOT USED -
22	ASPHALT PAVING REF: DETAILS ON CIVIL SHEETS.
23	CONC. CURB & GUTTER. REF: DETAILS ON CIVIL SHEETS
24	CONC. WALKS AND PATIO REF: CIVIL DRAWINGS & SD5.
25	LOOSE TABLES & CHAIRS. REF. SD5 FOR SPECS.
26	- NOT USED -
27	- NOT USED -
28	- NOT USED -
29	TRASH CANS WITH 2'X2' PADS

SIGN SCHEDULE			
ITEM	QTY.	REFERENCE	SIGN TYPE
A	1	SD2.11	PLYON SIGN - 25FT TALL, 150 SQFT
B	1	SD2.23	ENTER SIGN
C	1	SD2.23	EXIT SIGN
D	1	A2.01	SIGN ON BLDG.
E	2	SD2.19	HANDICAPPED PARKING SIGN
F	1		MUTCD STD. "DO NOT ENTER" SIGN

NOTE:
SIGNS SHOWN ARE FOR INFORMATION ONLY. A SEPARATE PERMITTING PROCESS IS REQUIRED FOR SIGN PERMIT.

- SITE NOTES**
- 8B OVERHEAD CANOPY - (TYP.-PER ARCH. PLANS)
 - 12D 4" WIDE PAINTED YELLOW STRIPES, 2.0' O.C. @ 45° (SEE SIZE INDICATED AT SYMBOL)
 - 18D MATCH EXISTING PAVEMENT ELEVATIONS
 - 19A EXISTING TO REMAIN
 - 51C LIMITS OF SAWCUT AND PAVEMENT REMOVAL SAWCUT A MINIMUM OF 2' (TWO FEET) FROM FACE OF CURB. OF 2' (TWO FEET) FROM FACE OF CURB. SEE DEMO PLAN.
- SITE DETAILS**
- A SITE PLAN NOTE
 - O CUSTOMER PARKING STALL
 - STOP STOP BAR (TYP.).
 - SIGN (SEE SCHEDULE)

- GENERAL NOTES:**
- ALL DIMENSIONS AT CURB ARE TO THE FACE OF CURB UNLESS OTHERWISE NOTED.
 - PROPOSED UTILITIES ARE SHOWN IN SCHEMATIC ONLY. EXACT LOCATIONS SHALL BE DETERMINED TO ALLOW FOR THE MOST ECONOMICAL AND PRACTICAL INSTALLATION.
 - THE CONTRACTOR SHALL COORDINATE WITH ALL UTILITY COMPANIES TO DETERMINE EXACT POINT OF SERVICE CONNECTION AT EXISTING UTILITY. REFER TO THE BUILDING ELECTRICAL AND PLUMBING DRAWINGS FOR UTILITY SERVICE ENTRANCE LOCATIONS, SIZES AND CIRCUITING.
 - ALL LANDSCAPE AREAS SHALL BE ROUGH GRADED TO 6" BELOW TOP OF ALL WALKS AND CURBS. TOP SOIL TO BE ADDED TO THE LEVEL OF THE WALKS OR CURBS.

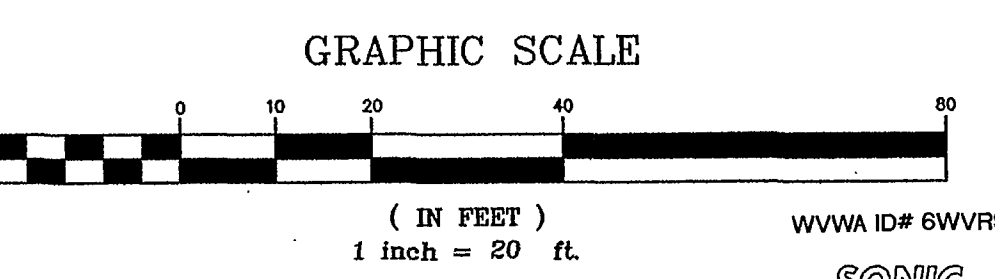

REVISIONS	
NO.	DATE
1	10/29/06
2	11/16/06
3	11/16/06
4	12/14/06

parker
DESIGN GROUP
816 Boulevard
Salem, Virginia 24153
Phone: 540-387-1153
Fax: 540-389-1767
www.parkerdesign.com

SONIC CORPORATION
300 JOHNNY BENCH DR
OKLAHOMA CITY, OK 73104
OFFICES: 405-225-5000
FAX: 405-225-5991
AMERICA'S DRIVE-IN CORP.
COPYRIGHT 1989-2006
OTHER THAN BY THE DESIGNATED SIGN DRIVE-IN OWNER FOR CONSTRUCTION OF THE DRIVE-IN AT THE DESIGNATED LOCATION.

SONIC DRIVE-IN
BUILDING TYPE: 09
Rutgers Street, N.W.
Roanoke, Virginia

SITE DIMENSIONAL PLAN

SHEET
C-4
DWG: 06-0064-03
DATE: SEPTEMBER 5, 2006