


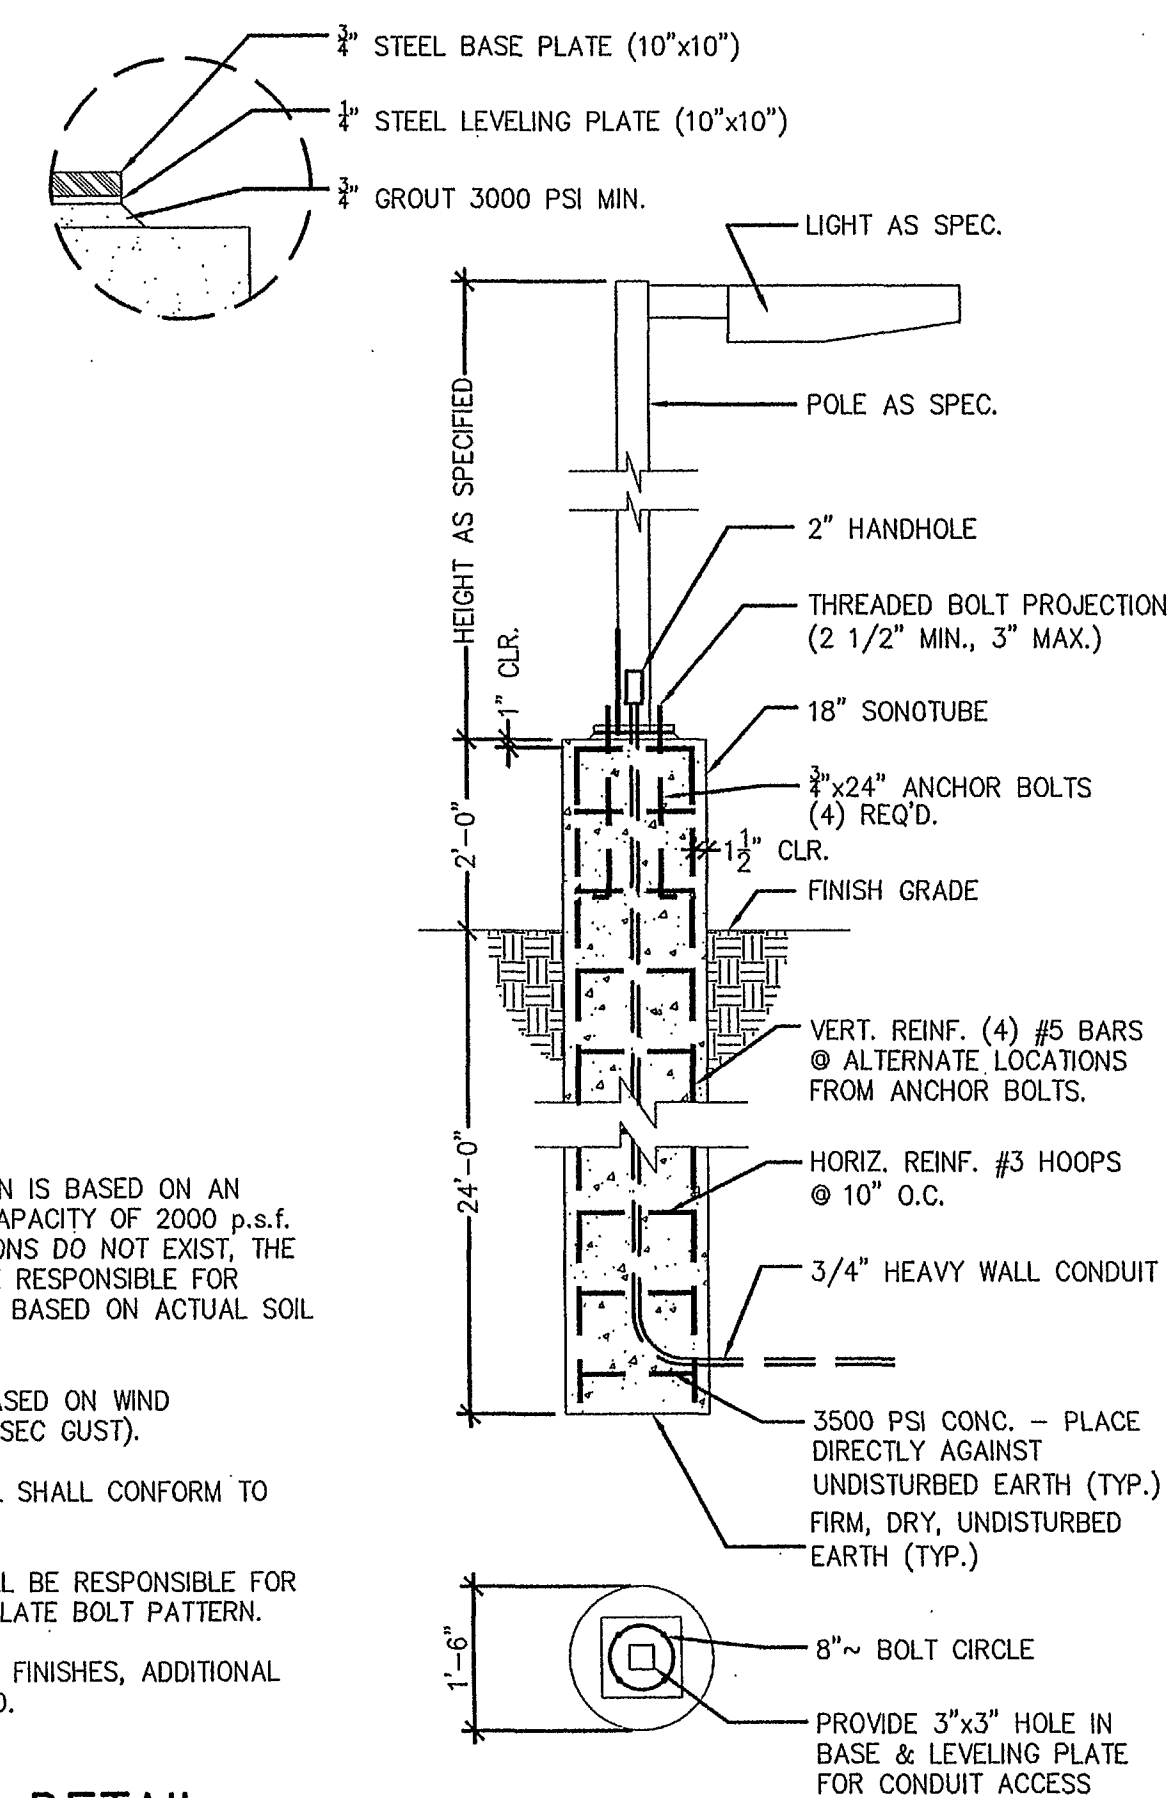
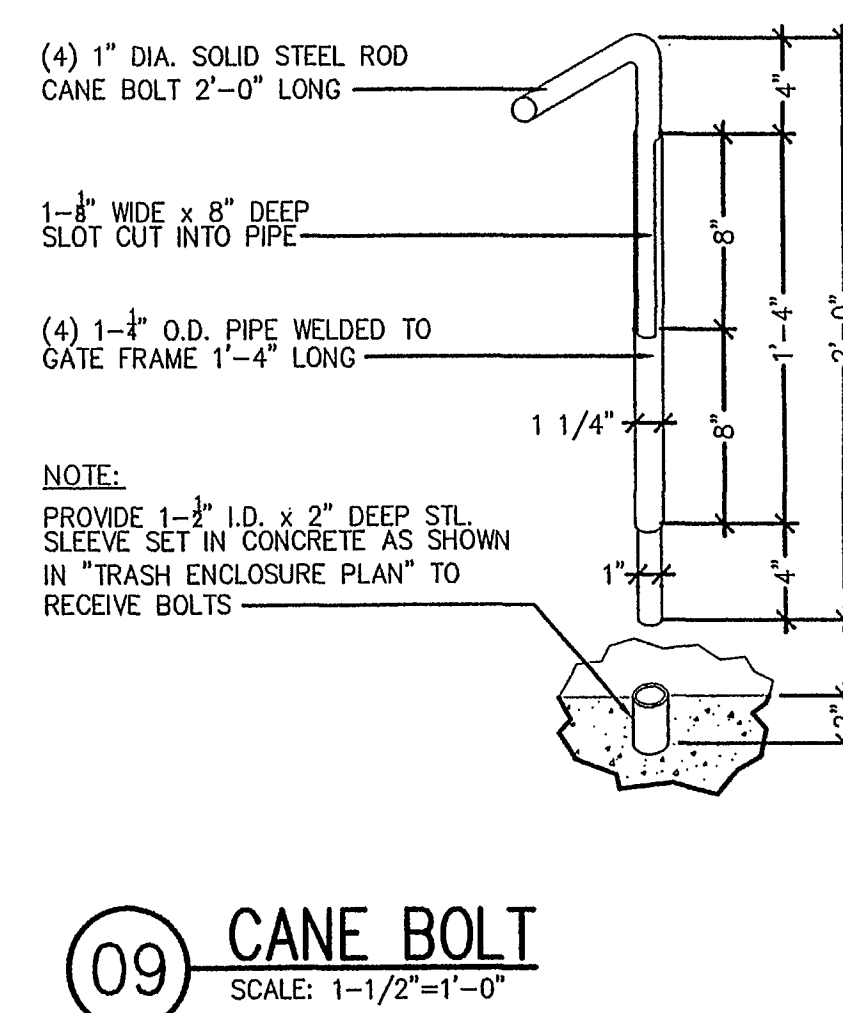
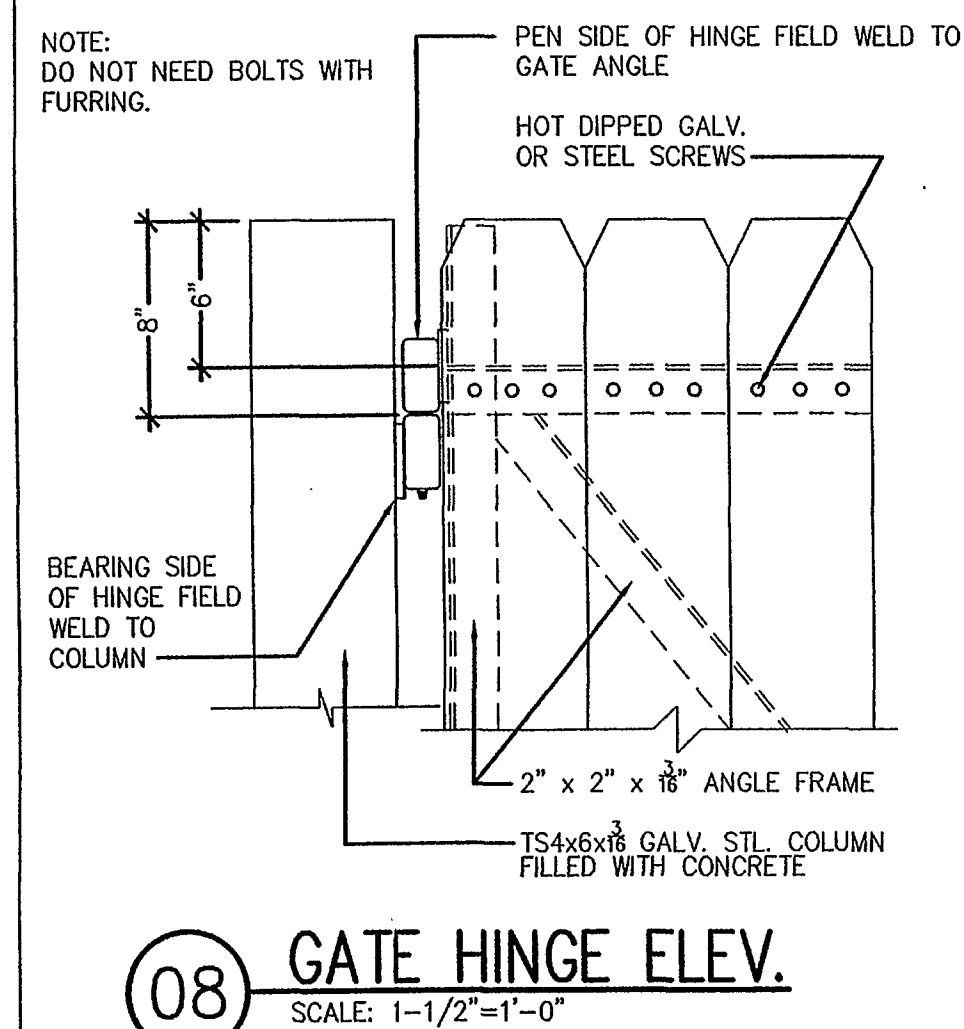
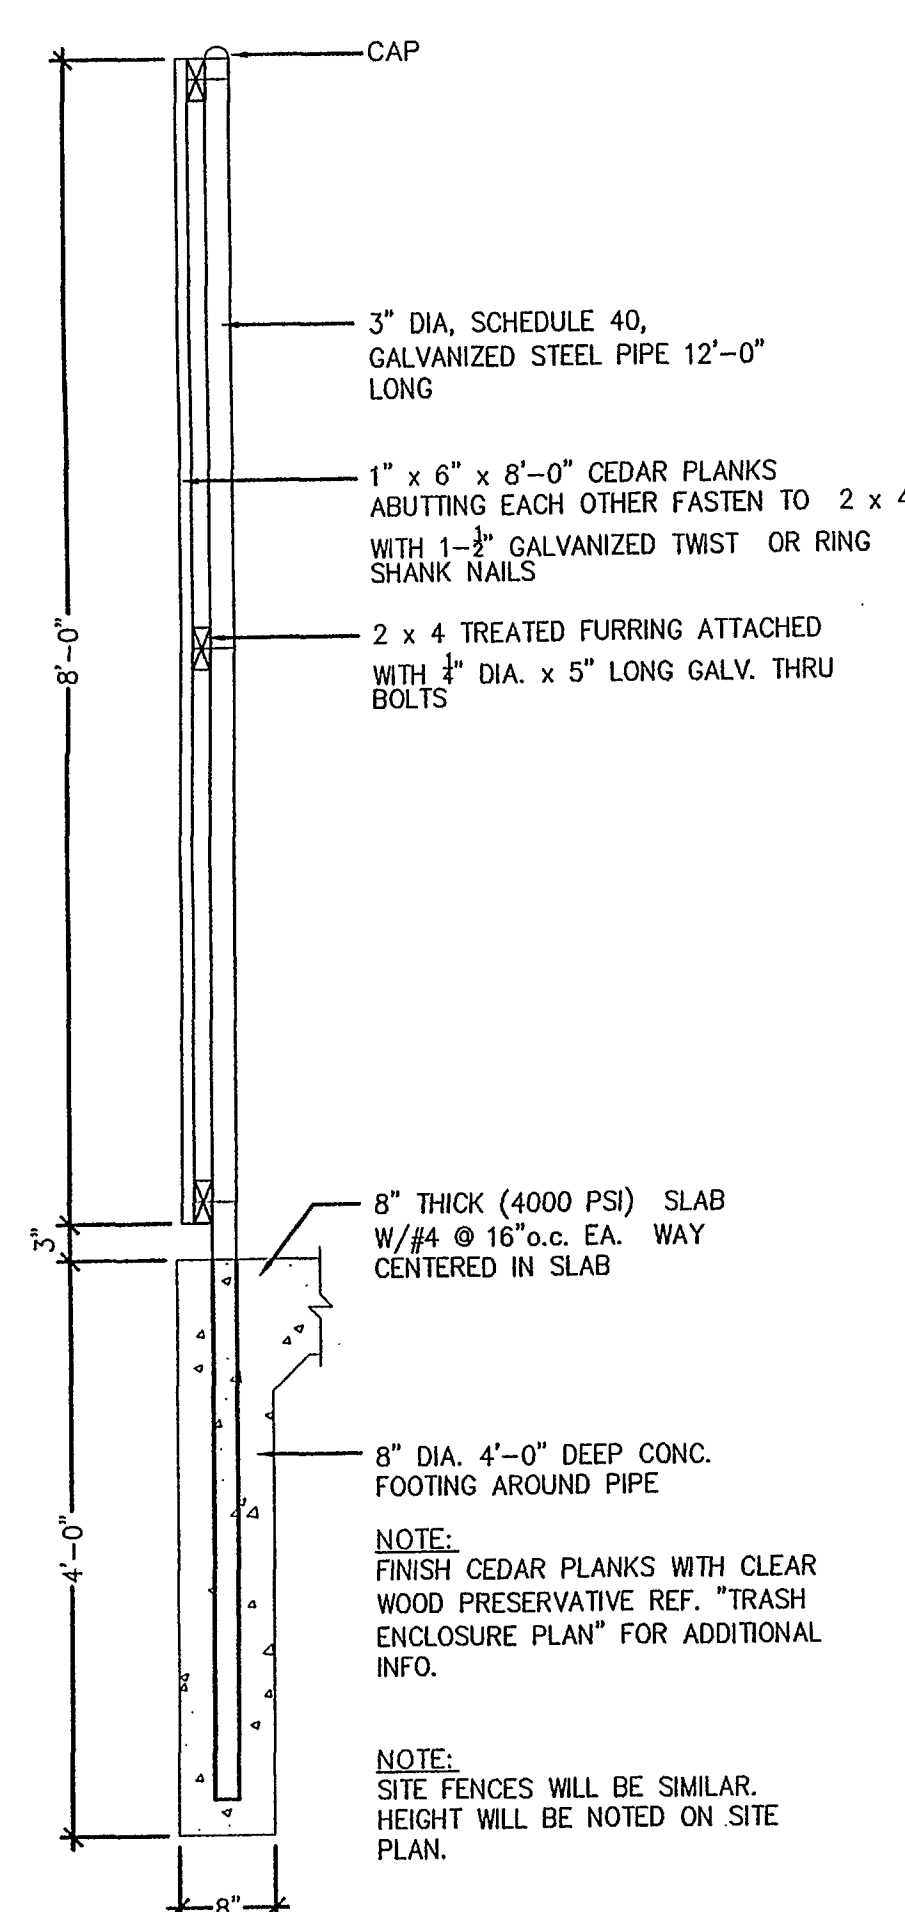
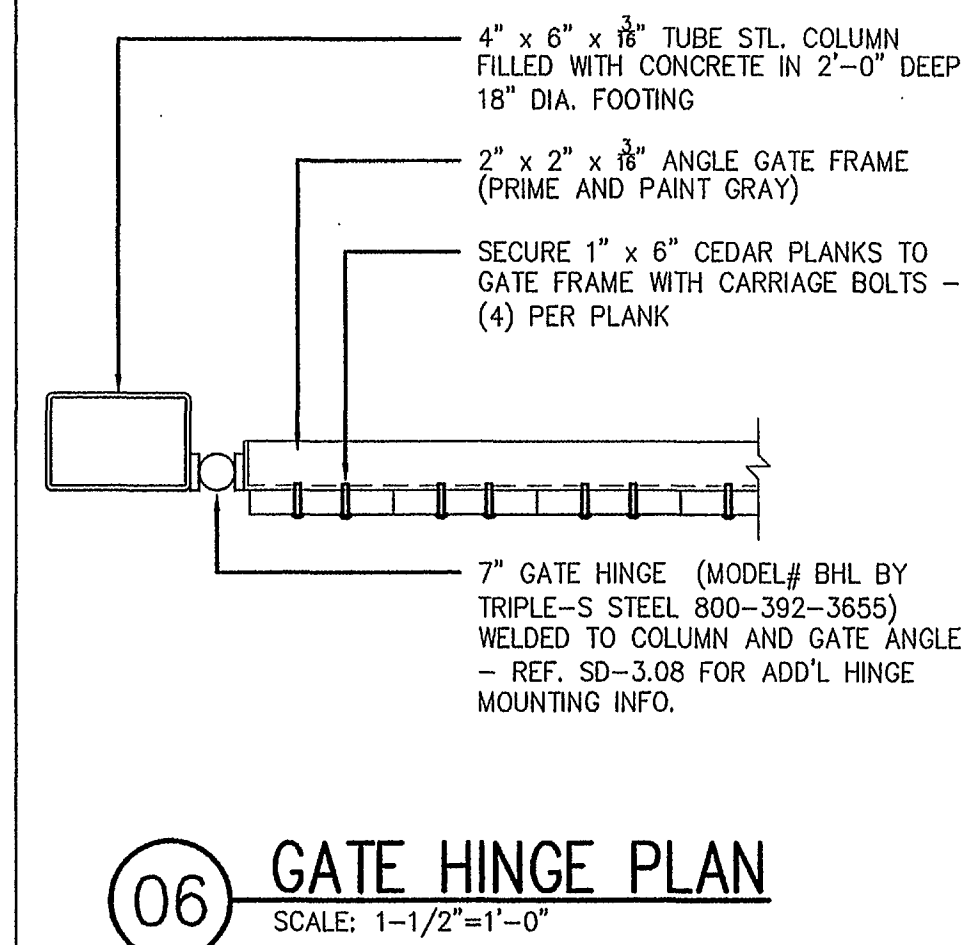
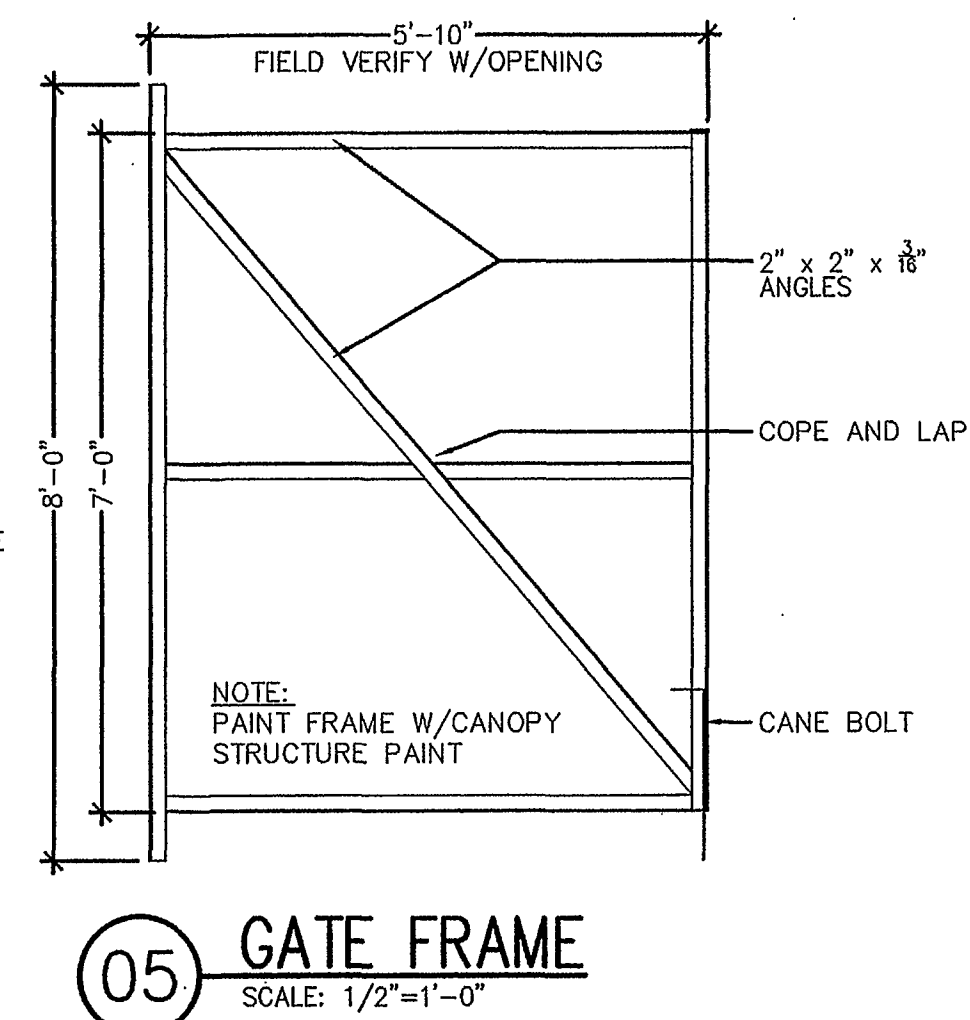
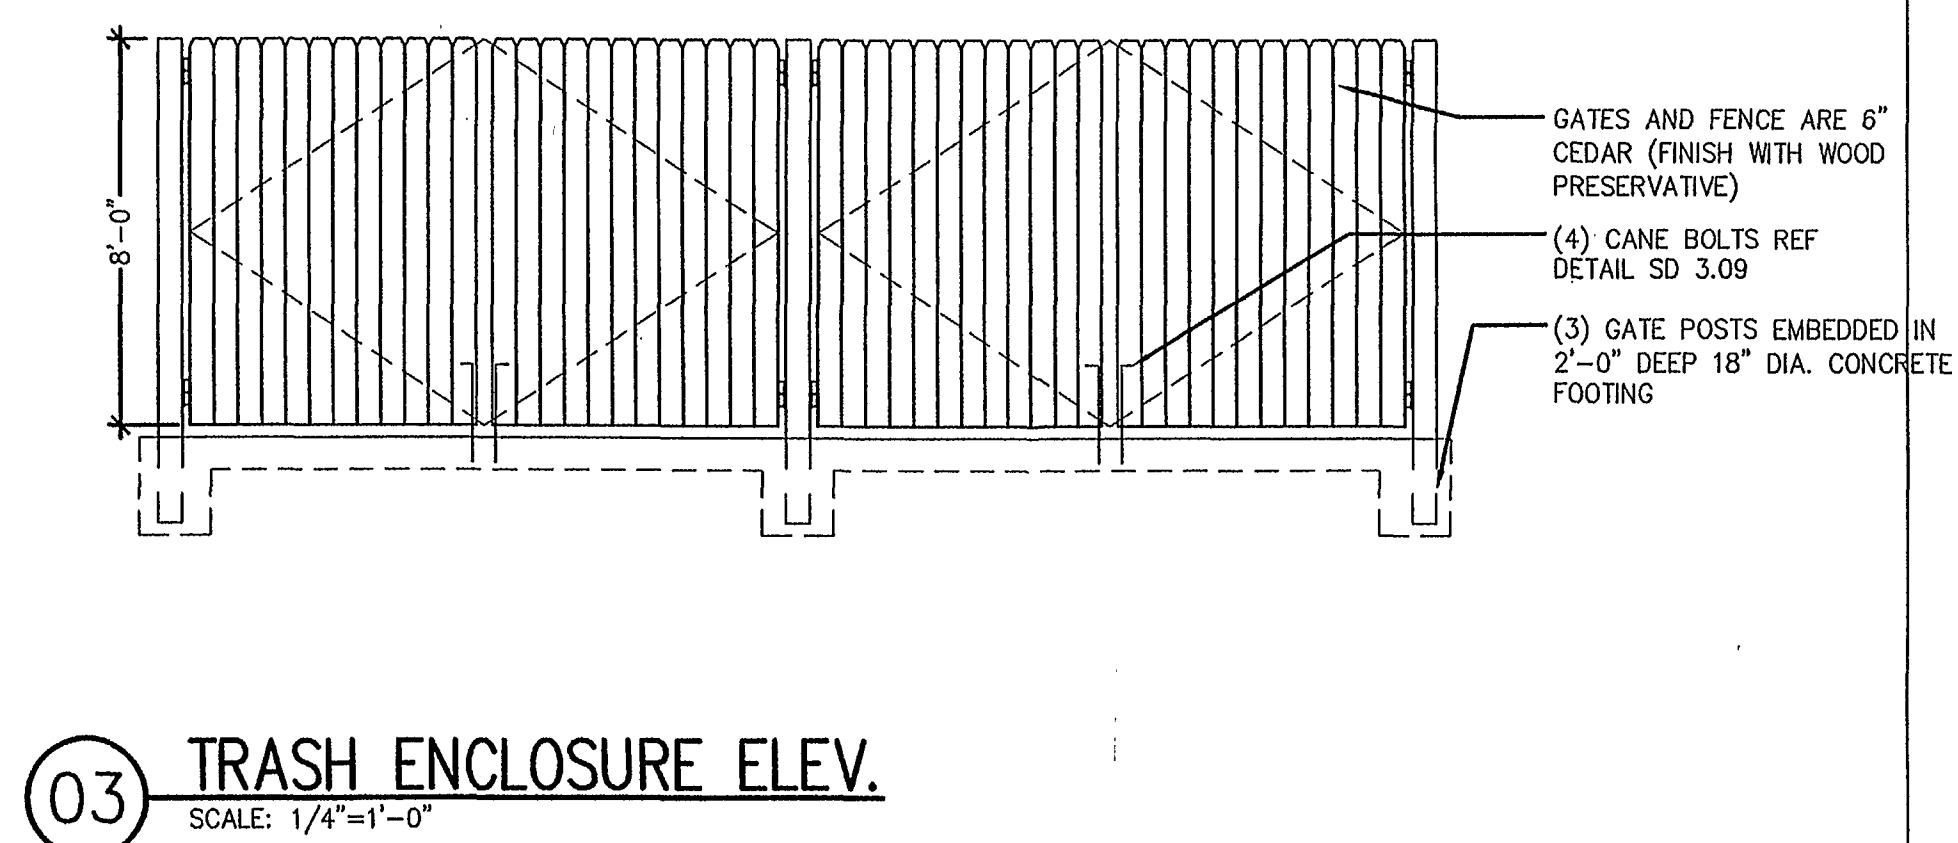


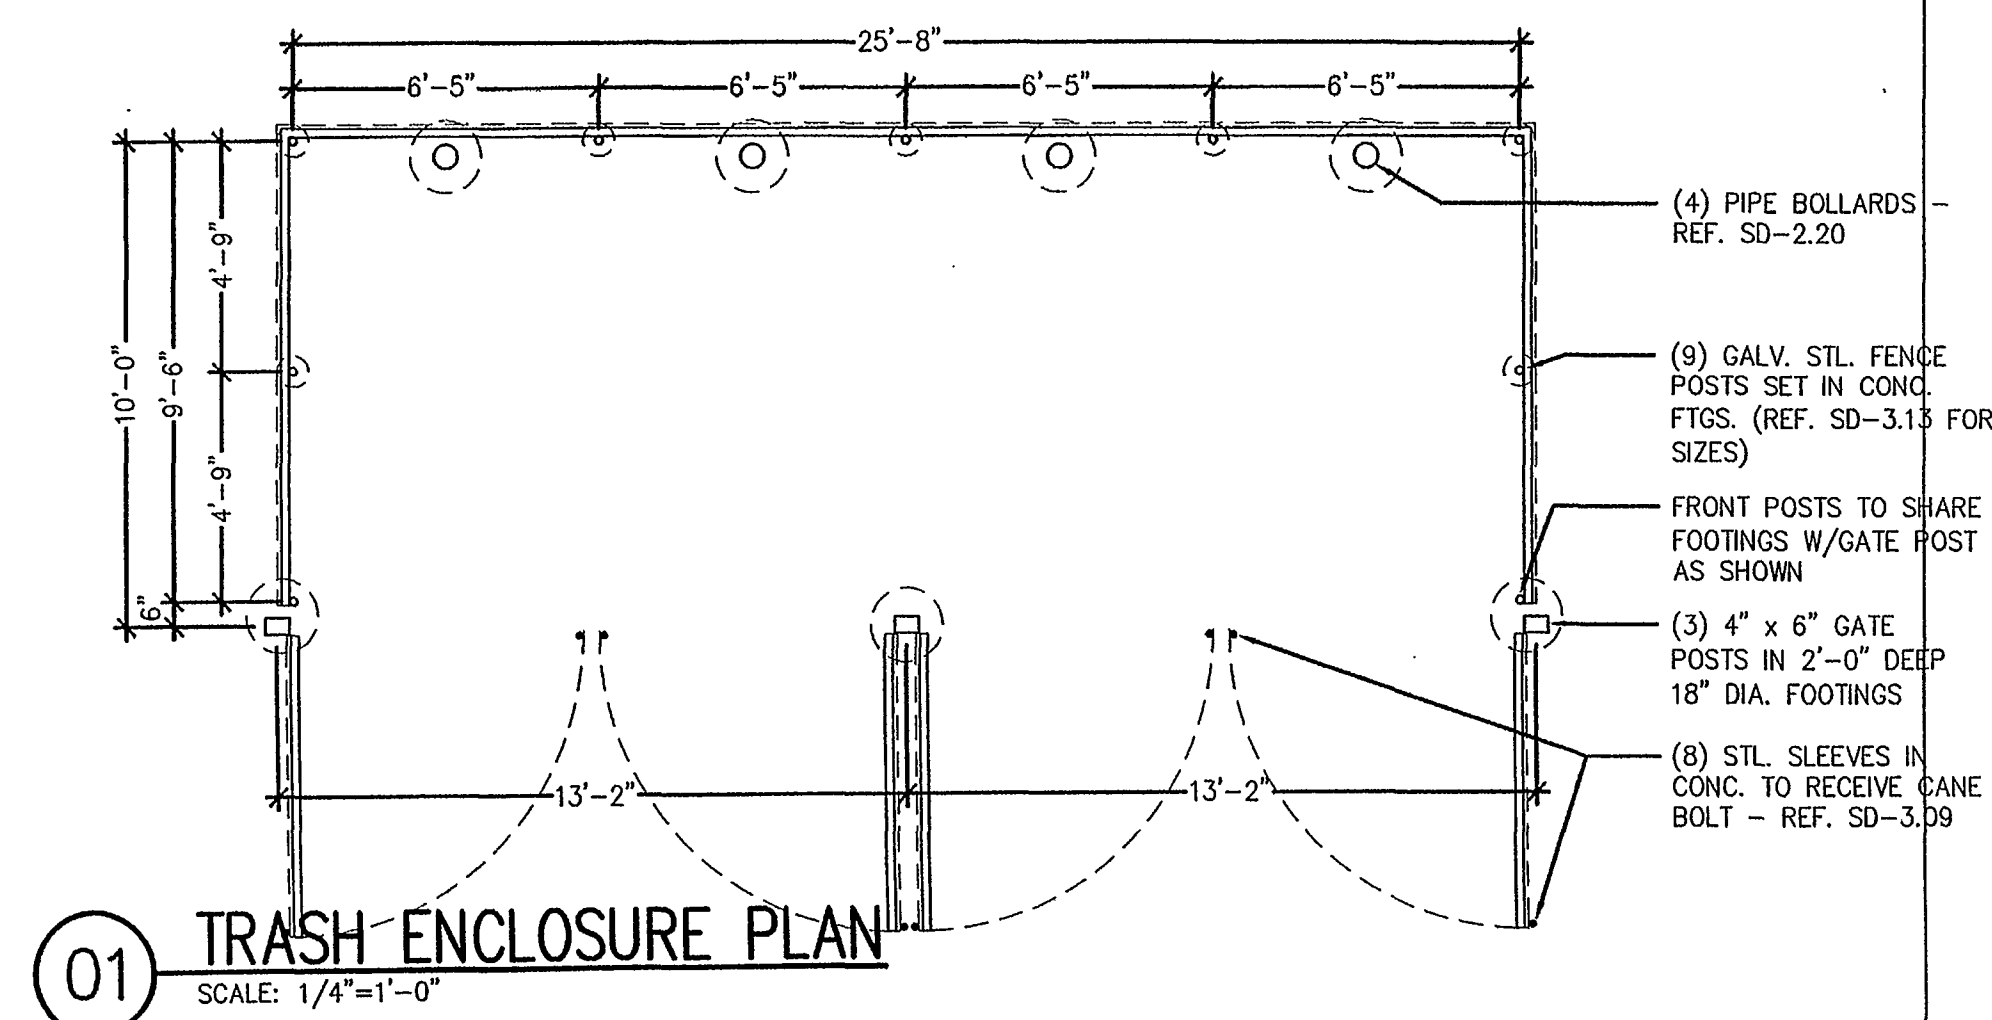

- NOTES:
1. THIS FOUNDATION DESIGN IS BASED ON AN ALLOWABLE BEARING CAPACITY OF 2000 p.s.f. IF THESE SOIL CONDITIONS DO NOT EXIST, THE CONTRACTOR SHALL BE RESPONSIBLE FOR PROVIDING NEW DESIGN BASED ON ACTUAL SOIL CONDITIONS.
 2. THIS FOUNDATION IS BASED ON WIND LOADS OF 90 mph (3 SEC GUST).
 3. ALL REINFORCING STEEL SHALL CONFORM TO ASTM GRADE 60.
 4. THE CONTRACTOR SHALL BE RESPONSIBLE FOR VERIFYING THE BASE PLATE BOLT PATTERN.
 5. WHEN ORDERING BLOCK FINISHES, ADDITIONAL LEAD TIME IS REQUIRED.

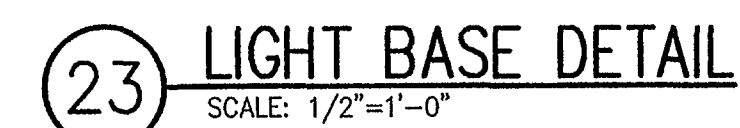

NO	DATE	ISSUES AND REVISIONS	CHECK BY
1	03-16-2006	ISSUED FOR PERMIT	
2			
3			
4			
5			
6			
7			
8			
9			
10			

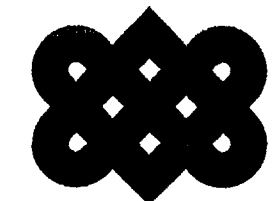

BSW INTERNATIONAL
ONE WEST THIRD STREET, SUITE 800
TULSA, OKLAHOMA 74103
(918) 582-8771

ENGINEER
ENGINEER OF RECORD

SONIC CORPORATION
300 JOHNNY BENCH DR
OKLAHOMA CITY, OK 73104
OFFICES: 405-225-5000
FAX: 405-225-5000

SONIC®
AMERICAN DRIVE-IN SALES

THESE DRAWINGS ARE NOT TO BE USED FOR ANY PURPOSE OTHER THAN THAT SPECIFICALLY AUTHORIZED BY SONIC CORPORATION. ANY REPRODUCTION OF THESE DRAWINGS WITHOUT THE WRITTEN PERMISSION OF SONIC CORPORATION IS PROHIBITED.

POP-UP RIGHT 1988—2006 AMERICA'S DRIVE-IN CORP

SONIC DRIVE-IN
BUILDING TYPE: 09
RUTGERS STREET, N.W.
ROANOKE, VIRGINIA
TRASH ENCLOSURE
DETAILS

SHEET

SD 3

DWG.: 552-SD3