

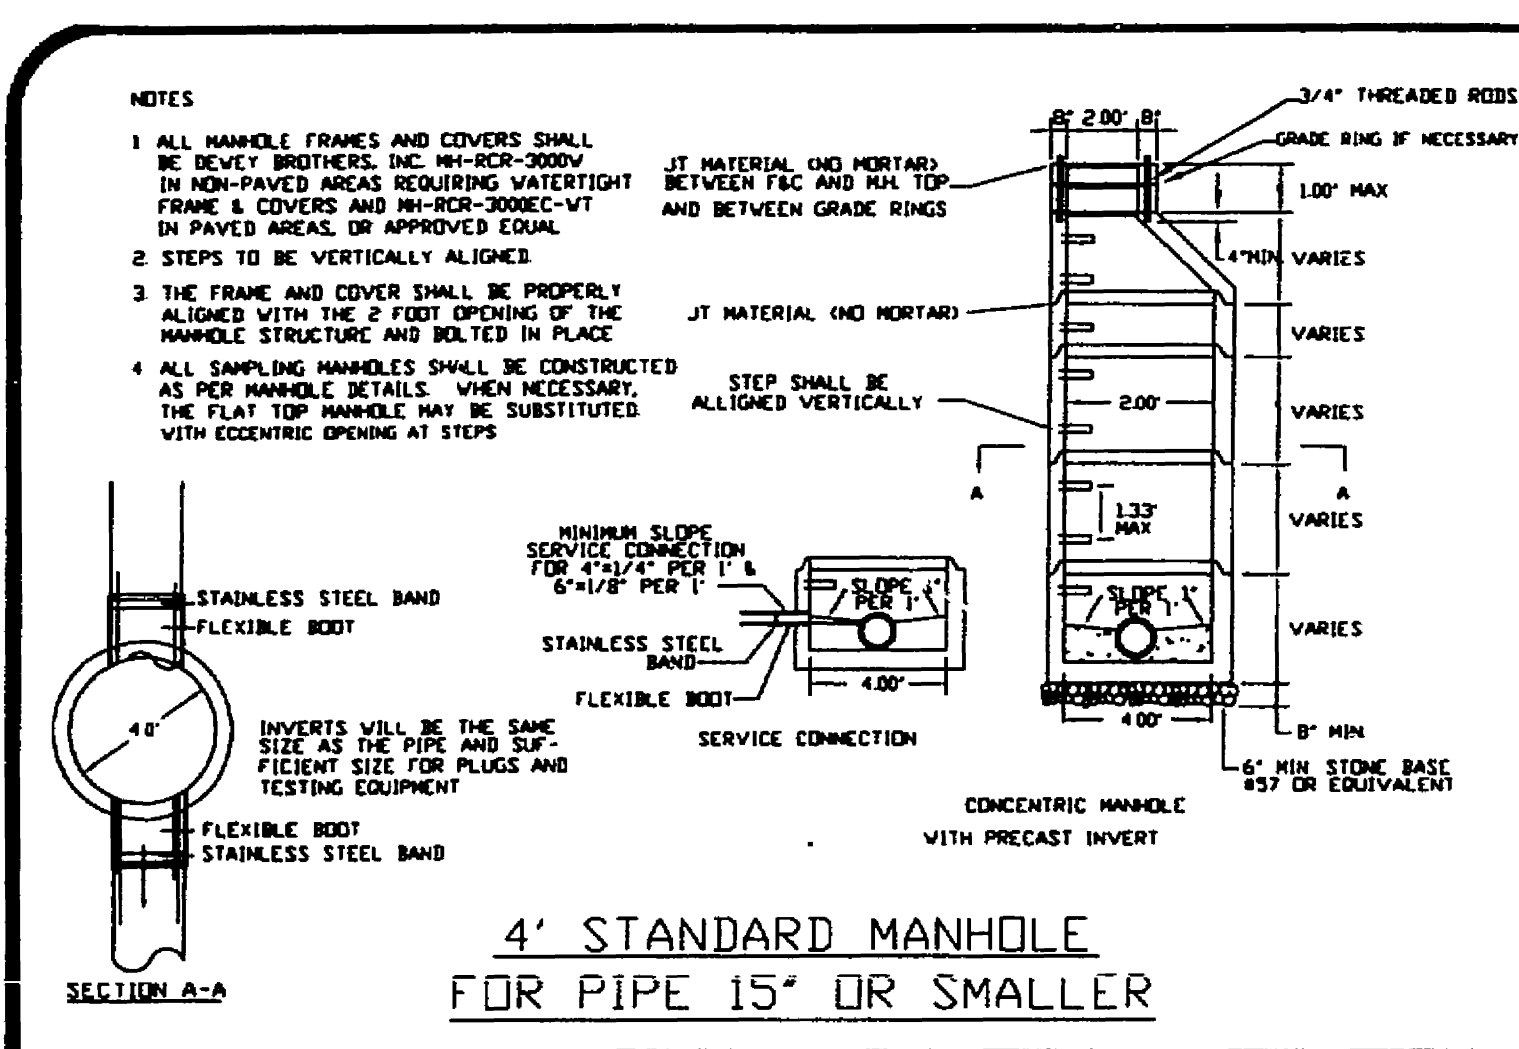
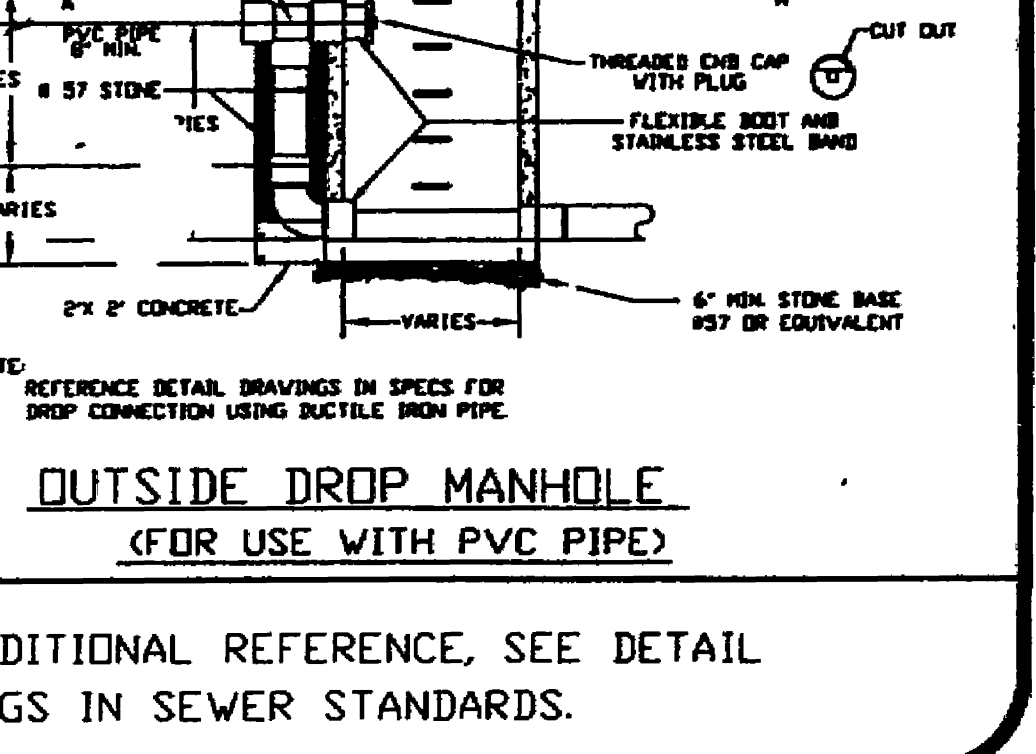
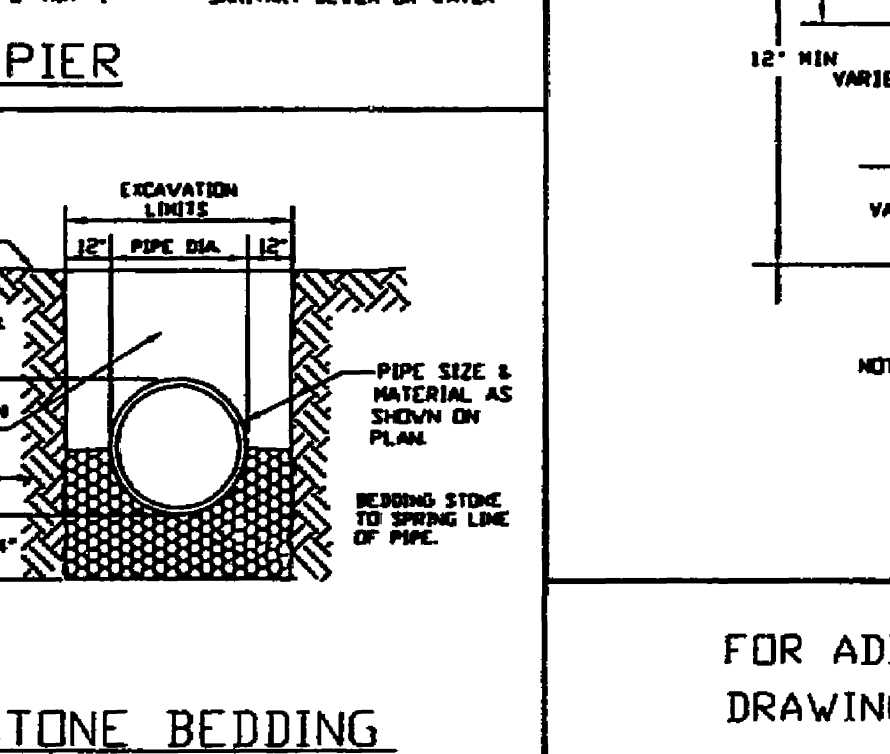
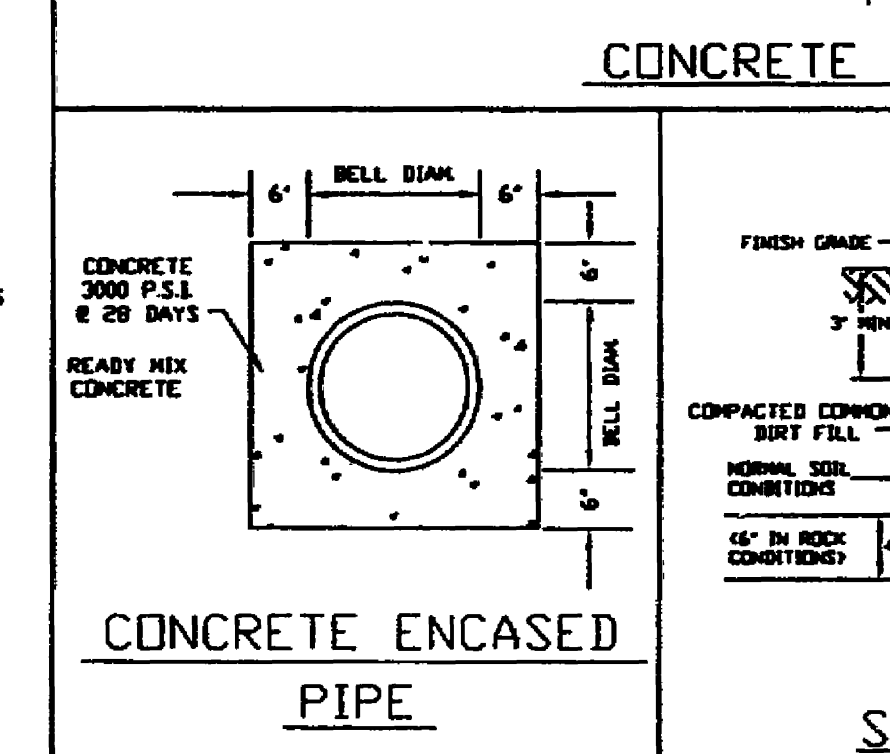
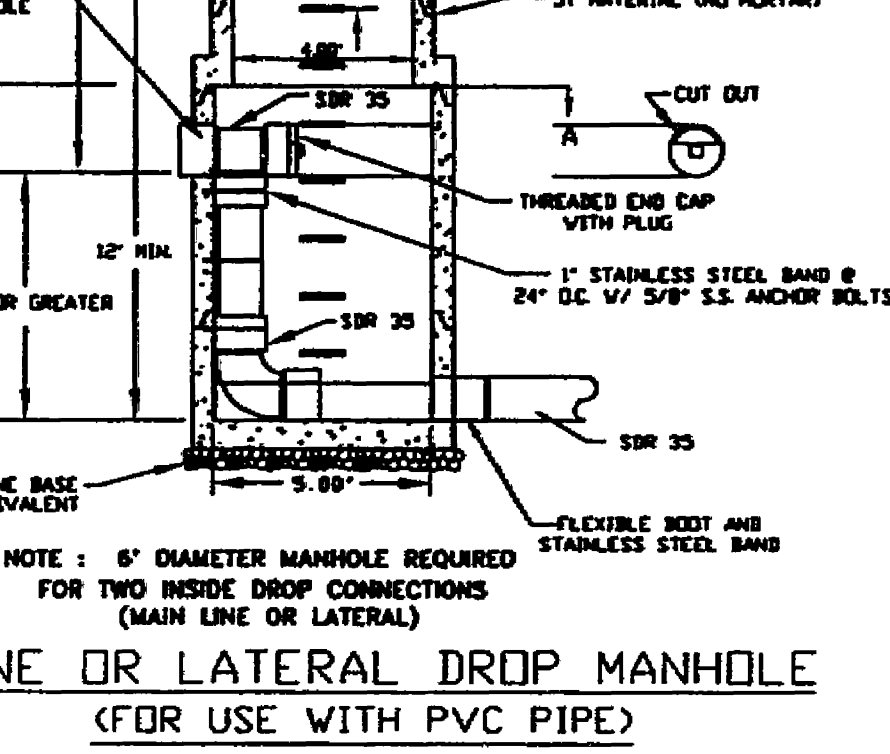
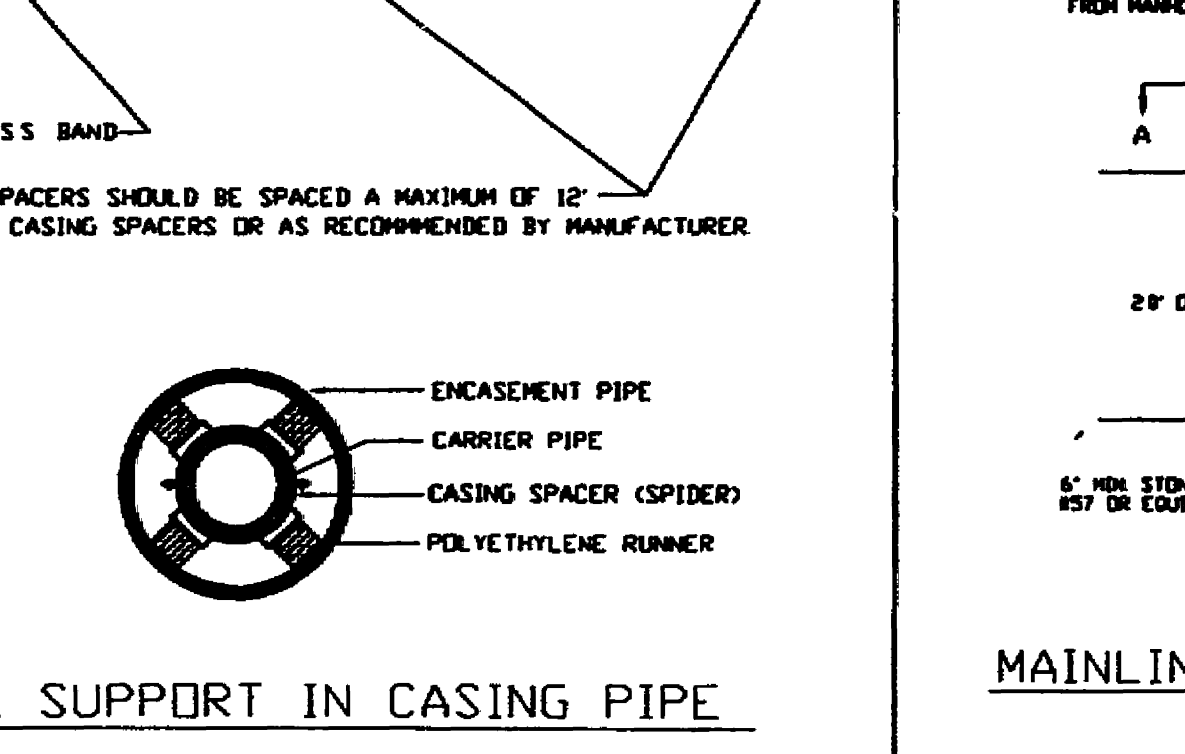
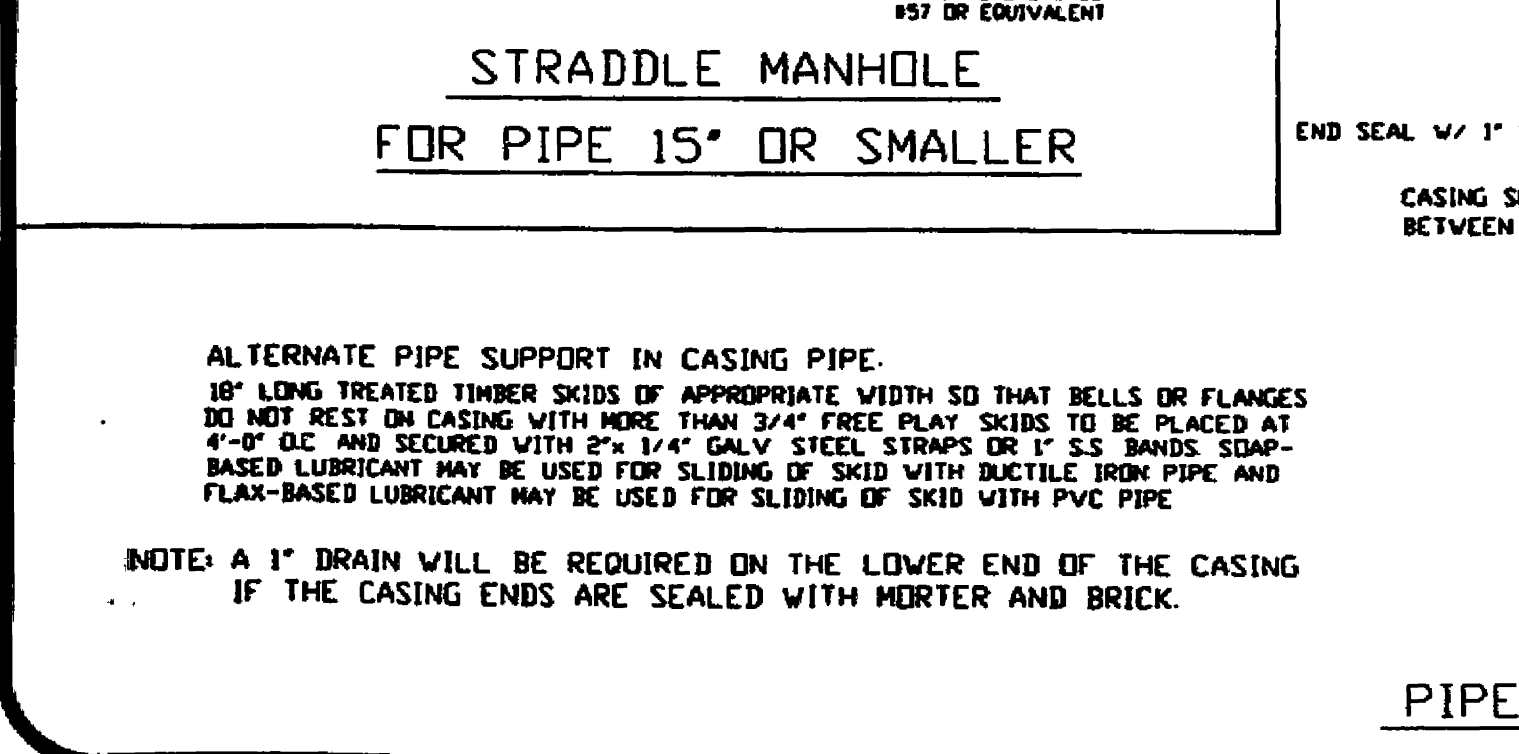
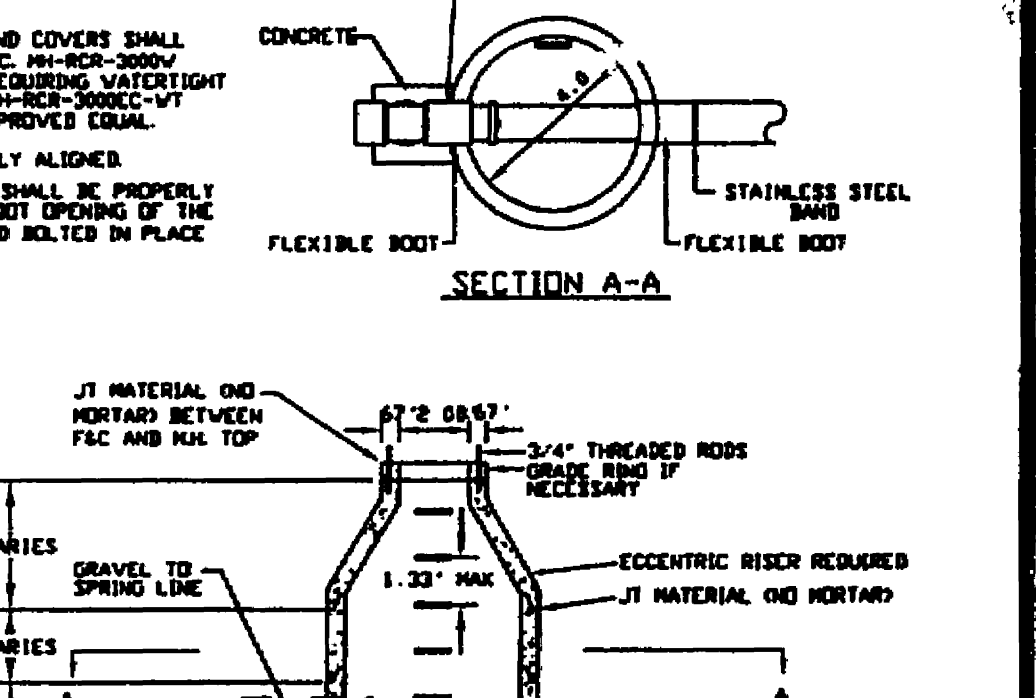
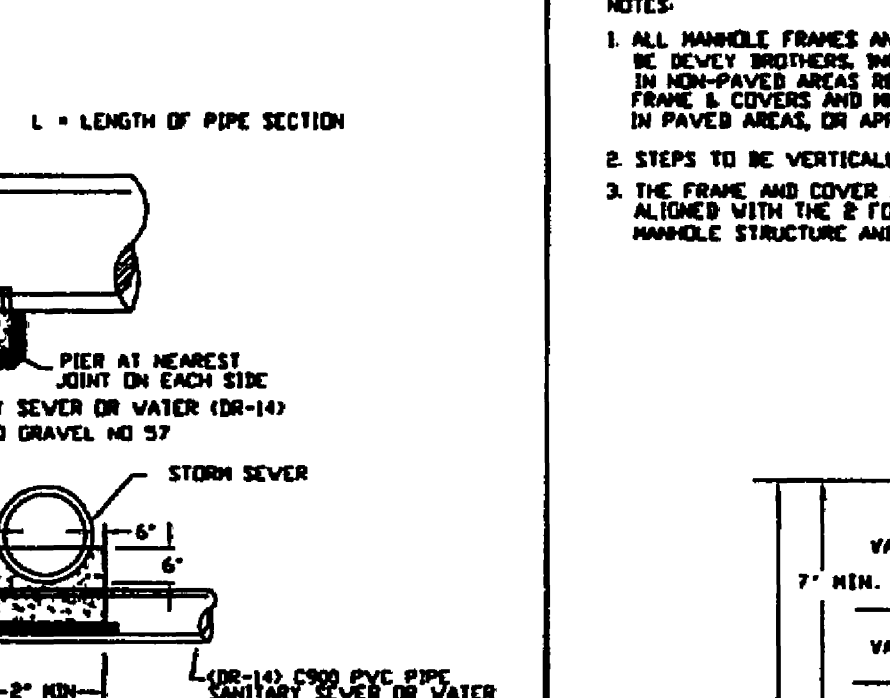
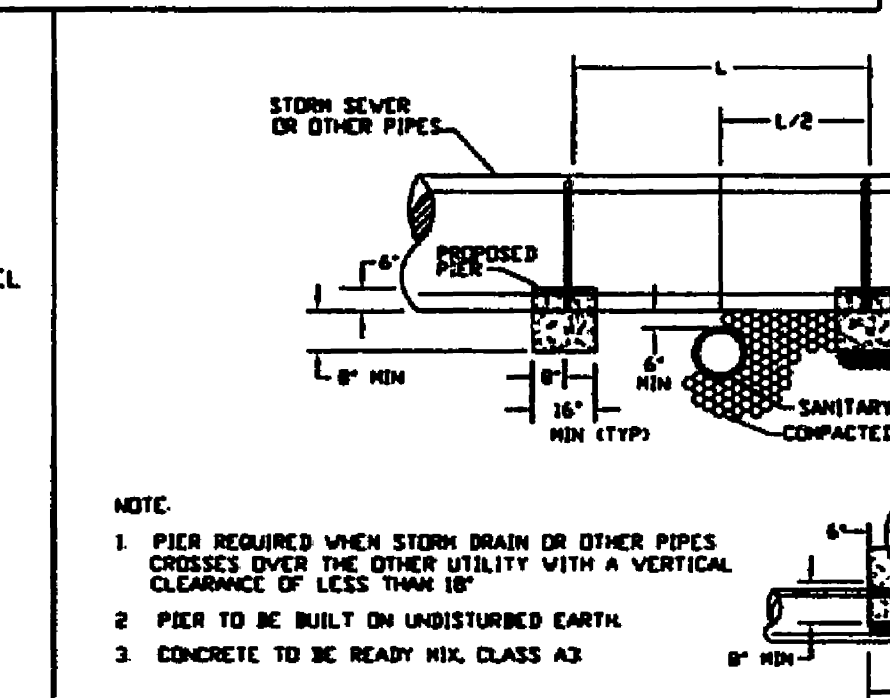
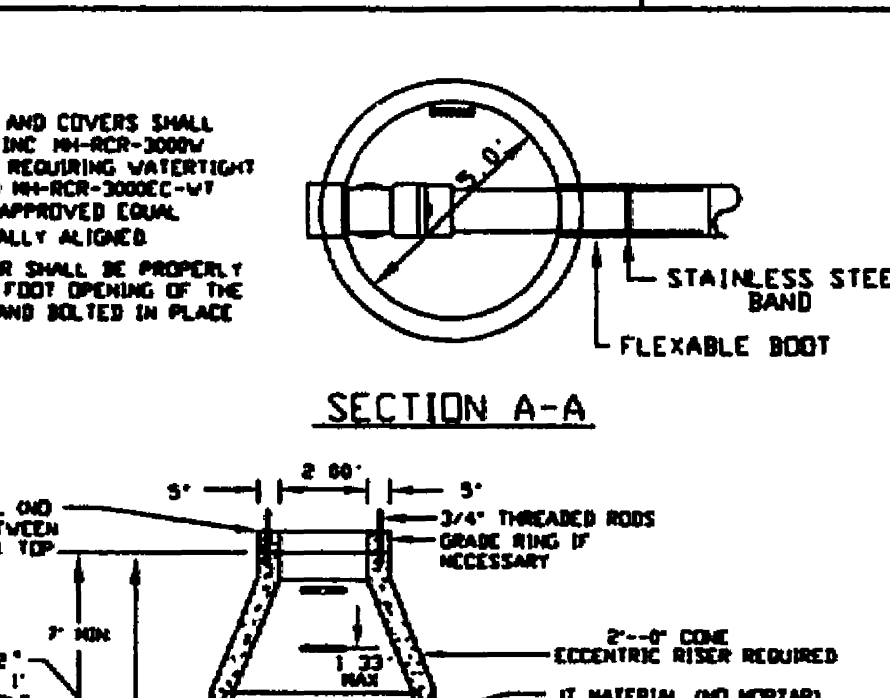
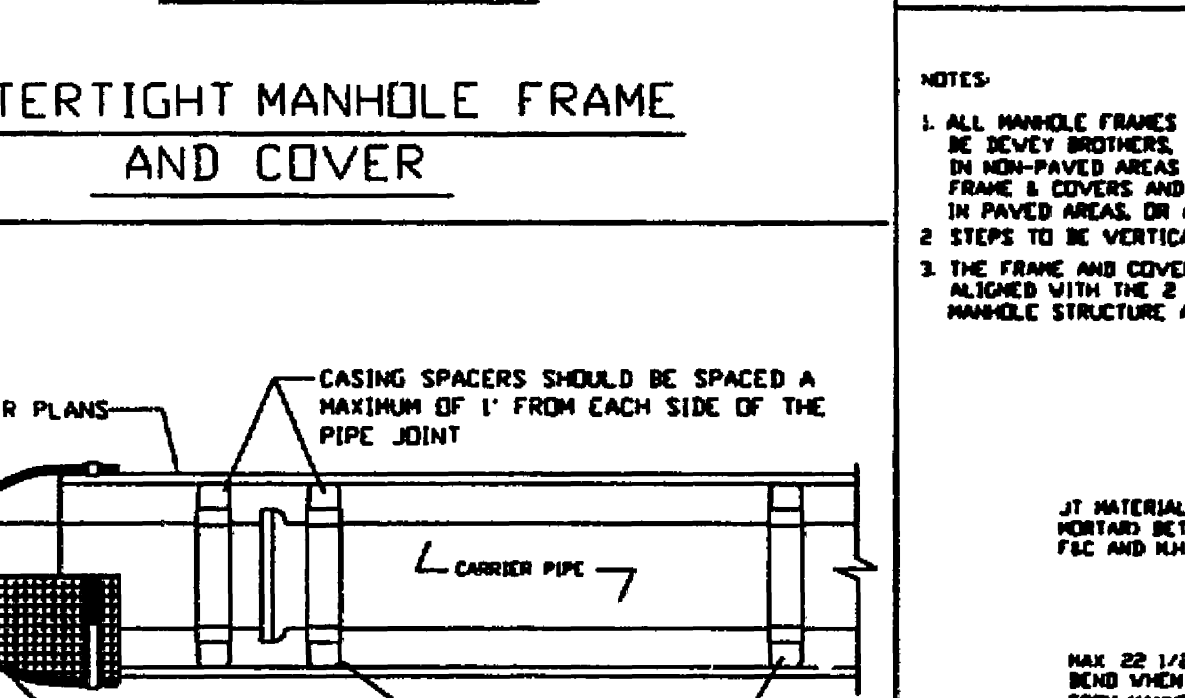
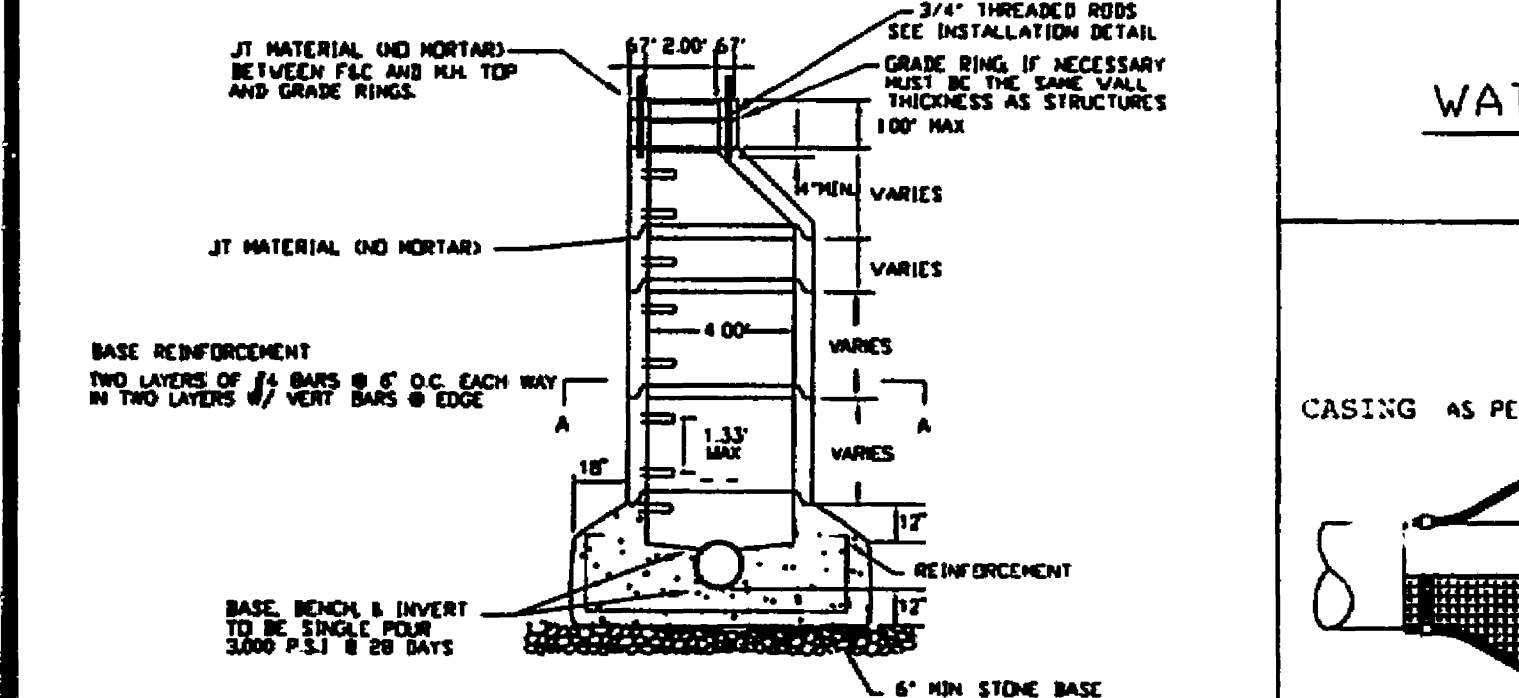
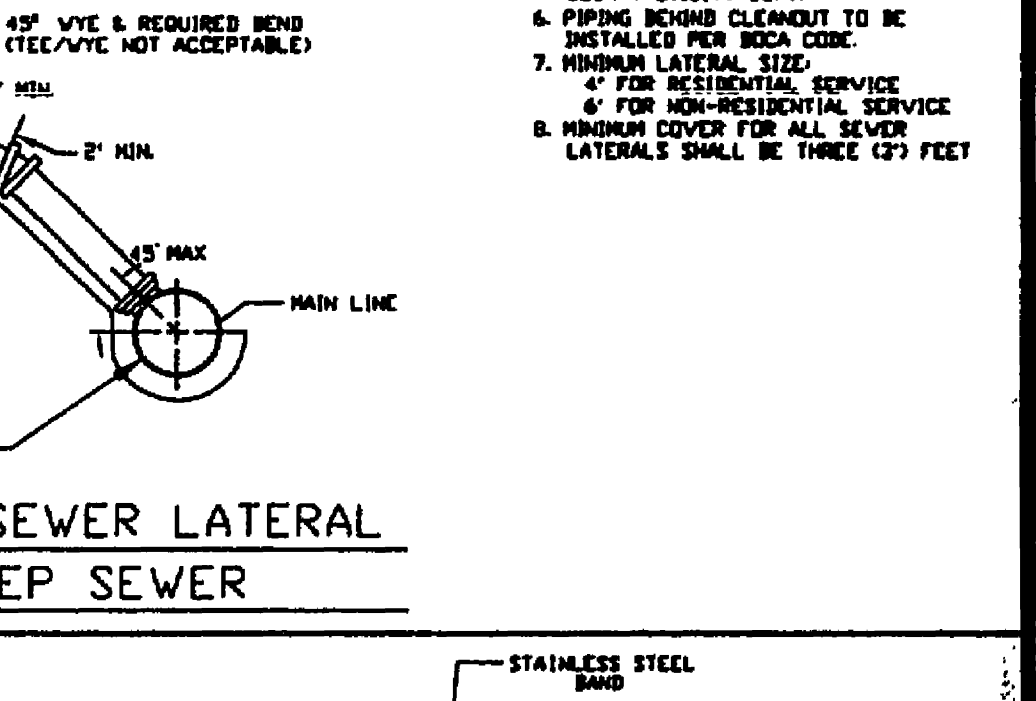
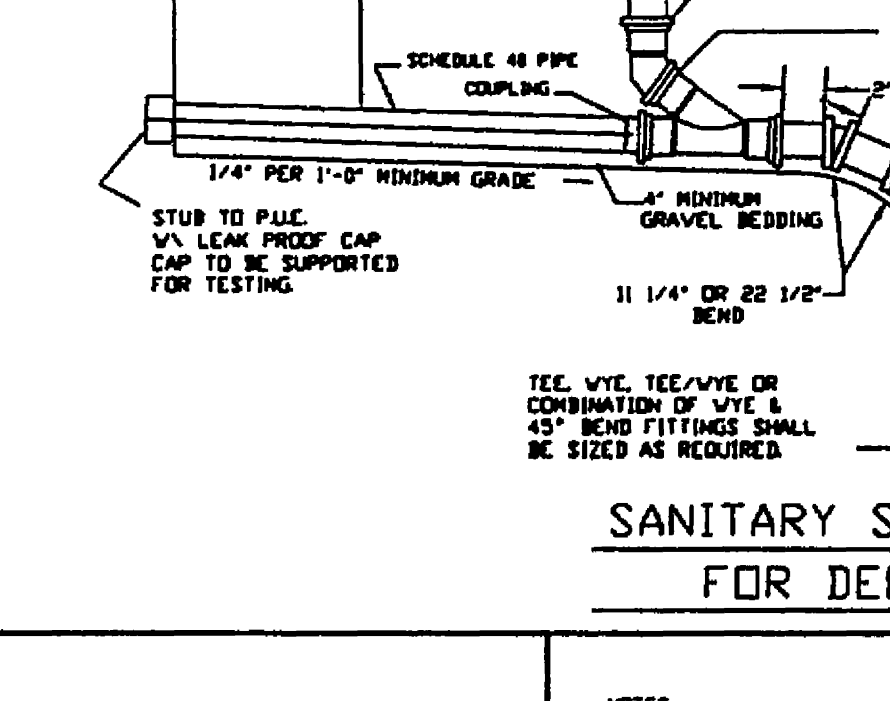
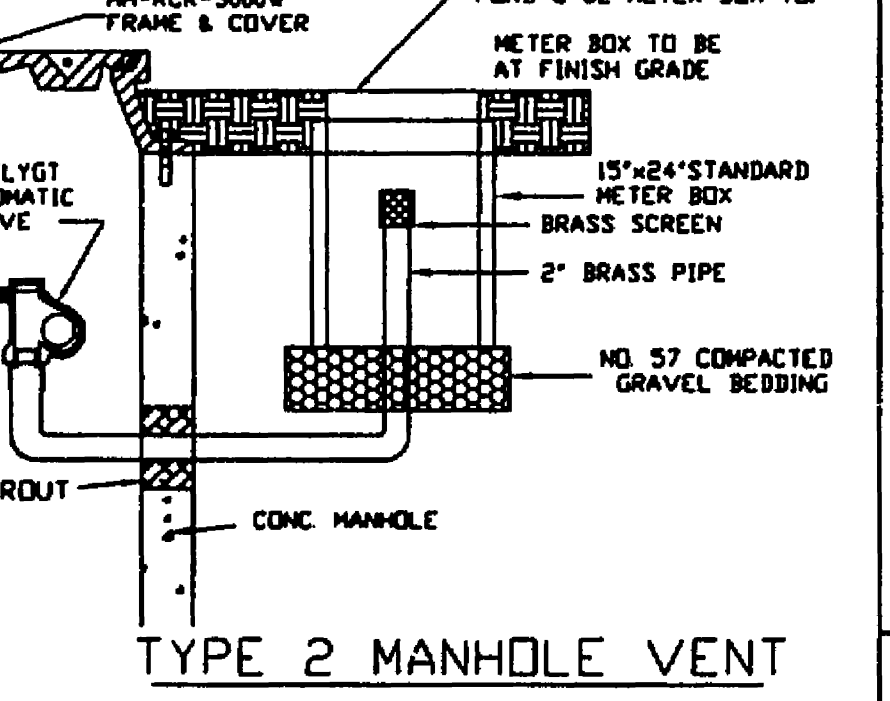
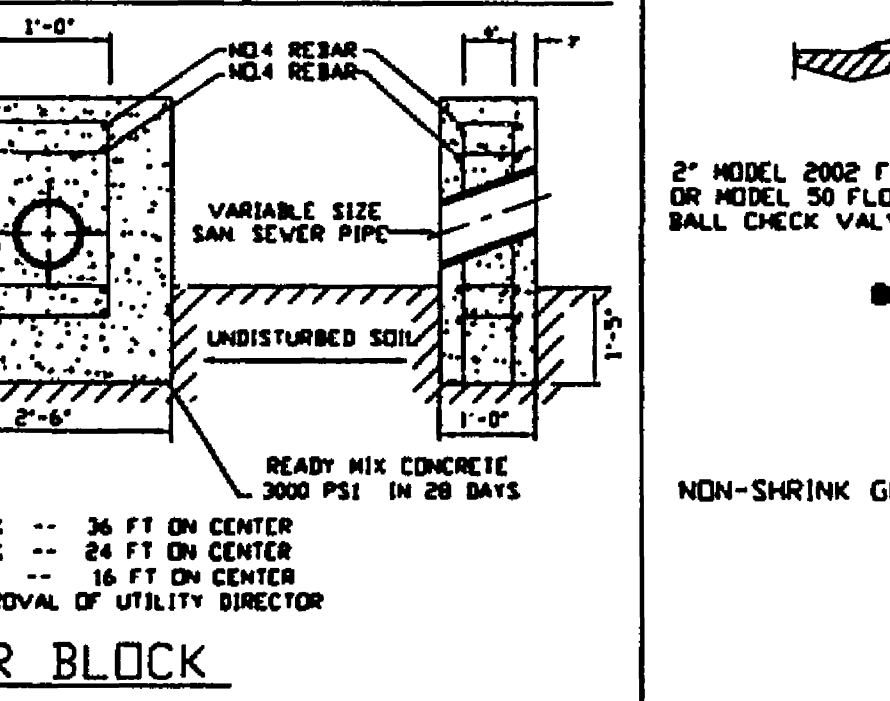
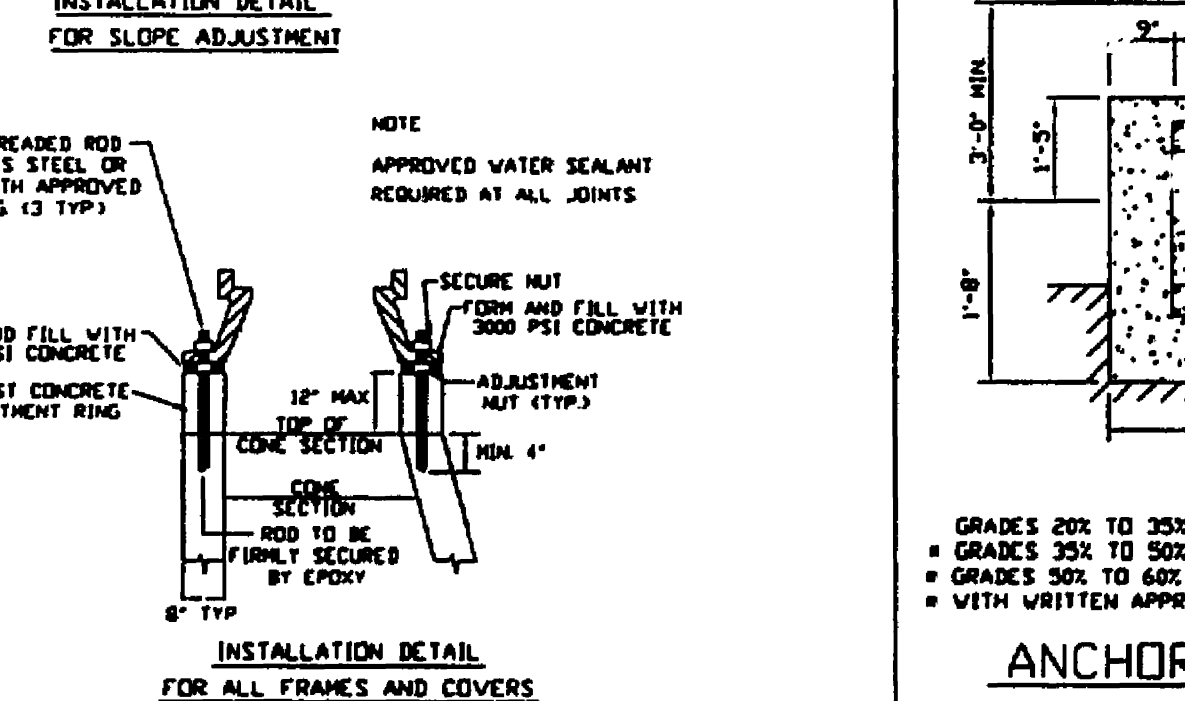
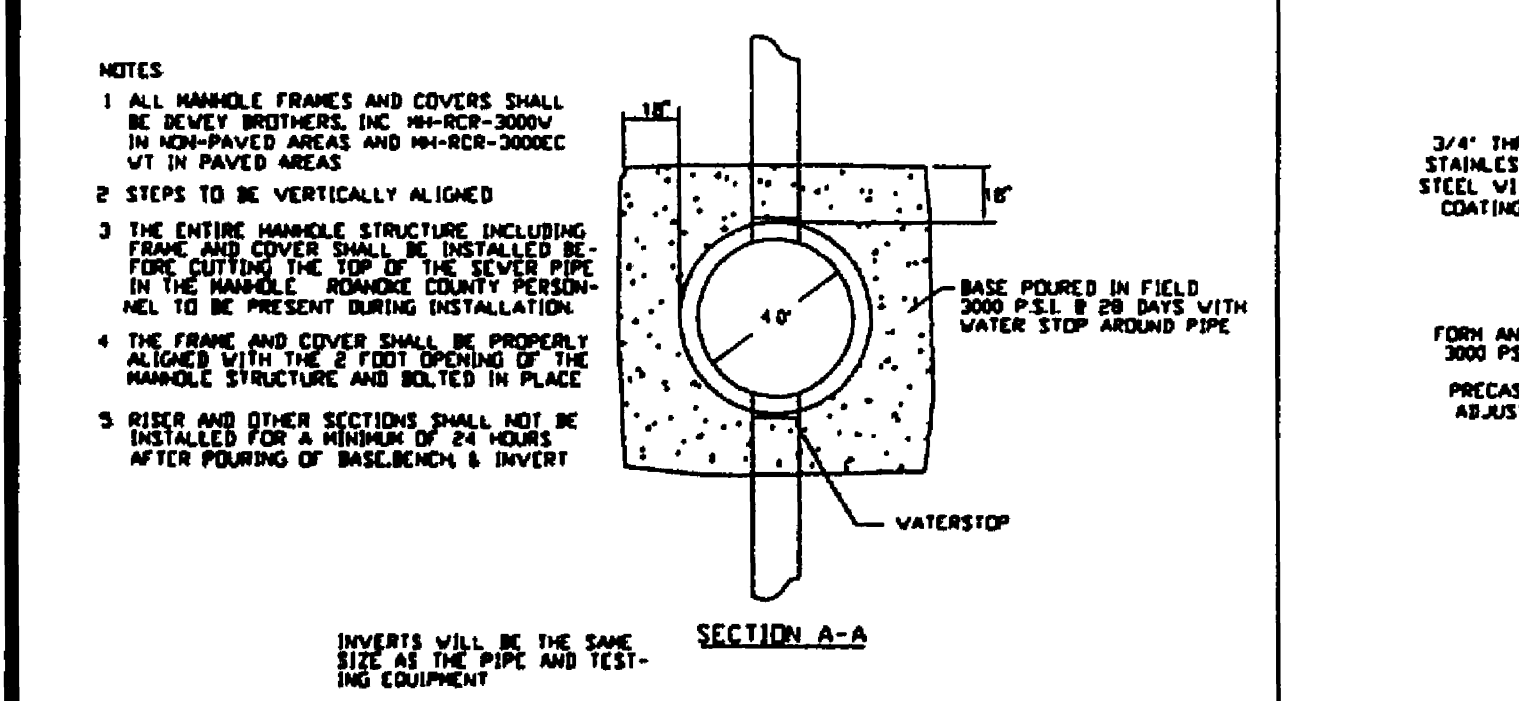
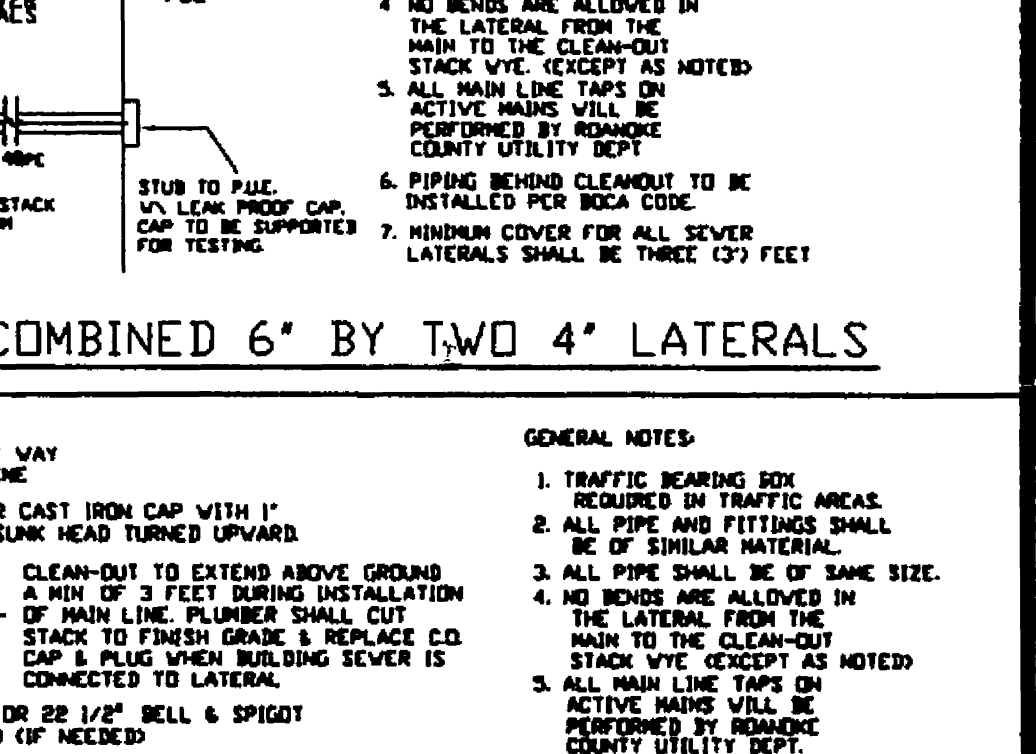
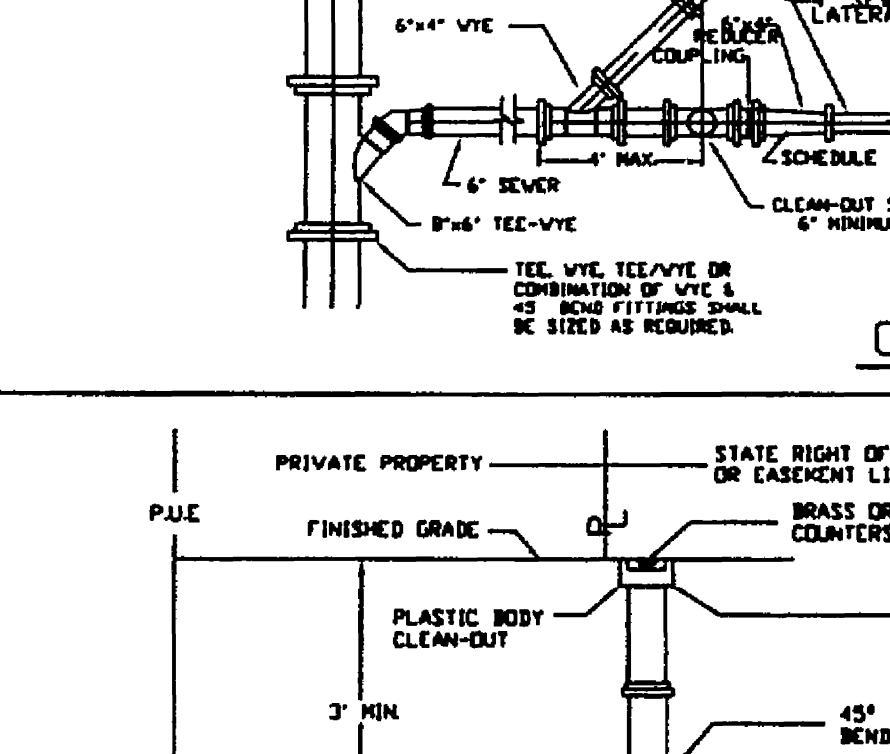
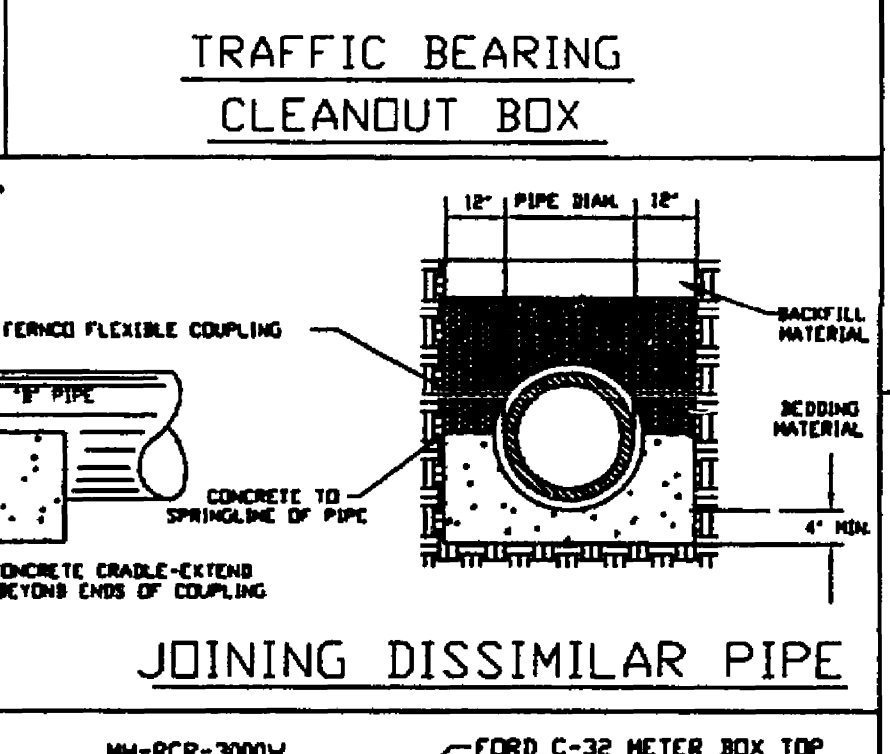


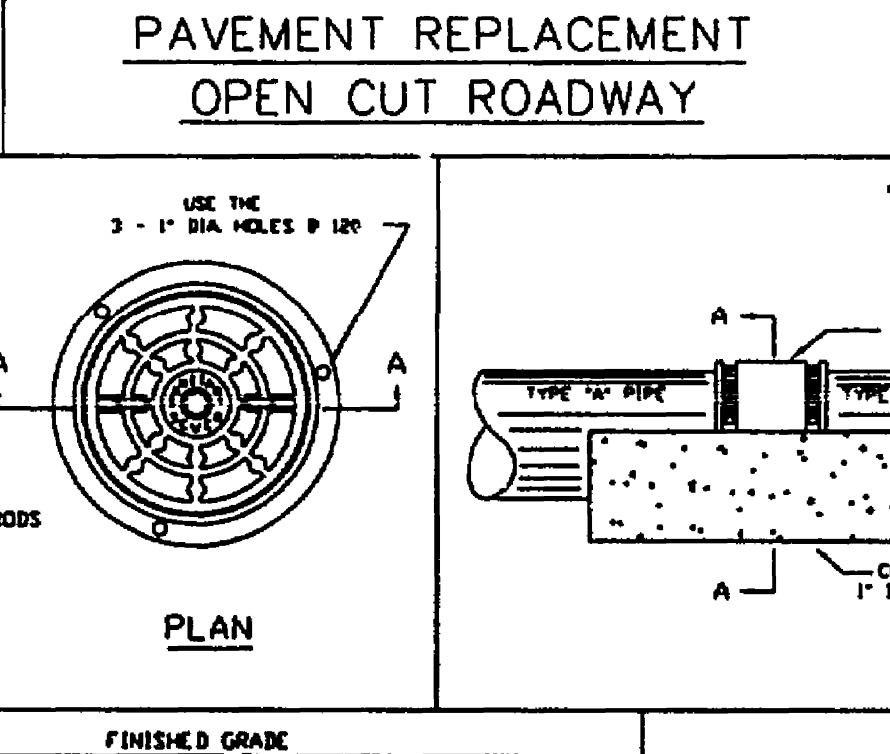

Pipe Diameter (in.)	Min Time (min)	Length for Min Time (ft)	Time for Longer Length (sec)	Specified Time for Length (L) Shown (min:sec)								
				100 ft	150 ft	200 ft	250 ft	300 ft	350 ft	400 ft	450 ft	

MINIMUM SPECIFIED TIME FOR A 1.0 PSIG PRESSURE DROP FOR SIZE AND LENGTH OF PIPE INDICATED FOR Q = 0.0015

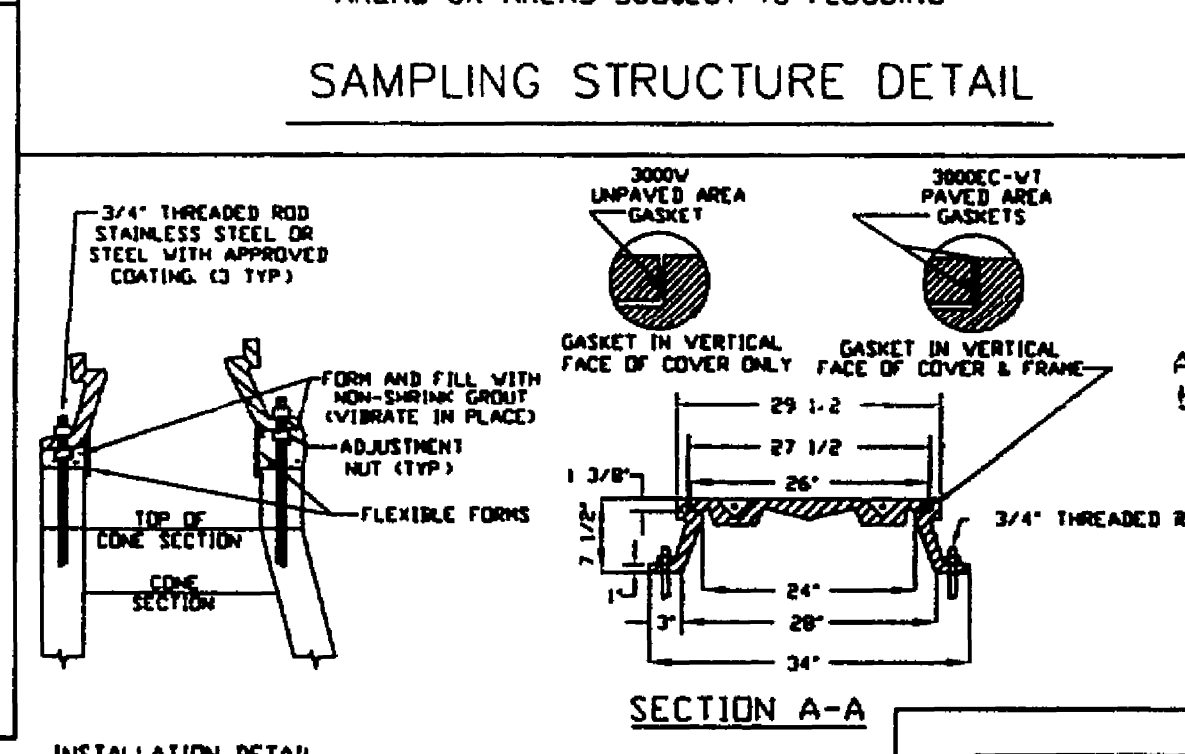

DEPARTMENT OF ENGINEERING AND INSPECTIONS

NO.	REVISIONS	DATE
1		
2		
3		
4		
5		
6		

COUNTY OF ROANOKE

DATE: 12/95
SCALE: NO SCALE
DRAWING BY: LUMSDEN ASSOCIATES, P.C.
DESIGNED BY: ROANOKE COUNTY ENGINEERING DEPT.
APPROVED BY:

SEWER DETAIL

SHEET OF