


SOUTH PEAK DEVELOPMENT
PHASE 1 WATER SYSTEM IMPROVEMENTS

PLANNING AND ZONING NOTES:
1. DEVELOPMENT WILL BE PER ORDINANCE
#62204-11, AS AREAS ARE APPLICABLE.
2. ALL REQUIRED BUFFER AREAS AS SHOWN ON THE
APPROVED "LOWE'S OF SOUTH ROANOKE" SITE
PLAN DATED 2/11/98 MUST BE REPLANTED IF
DISTURBED.



AERIAL IMAGERY © 2002 COMMONWEALTH OF VIRGINIA

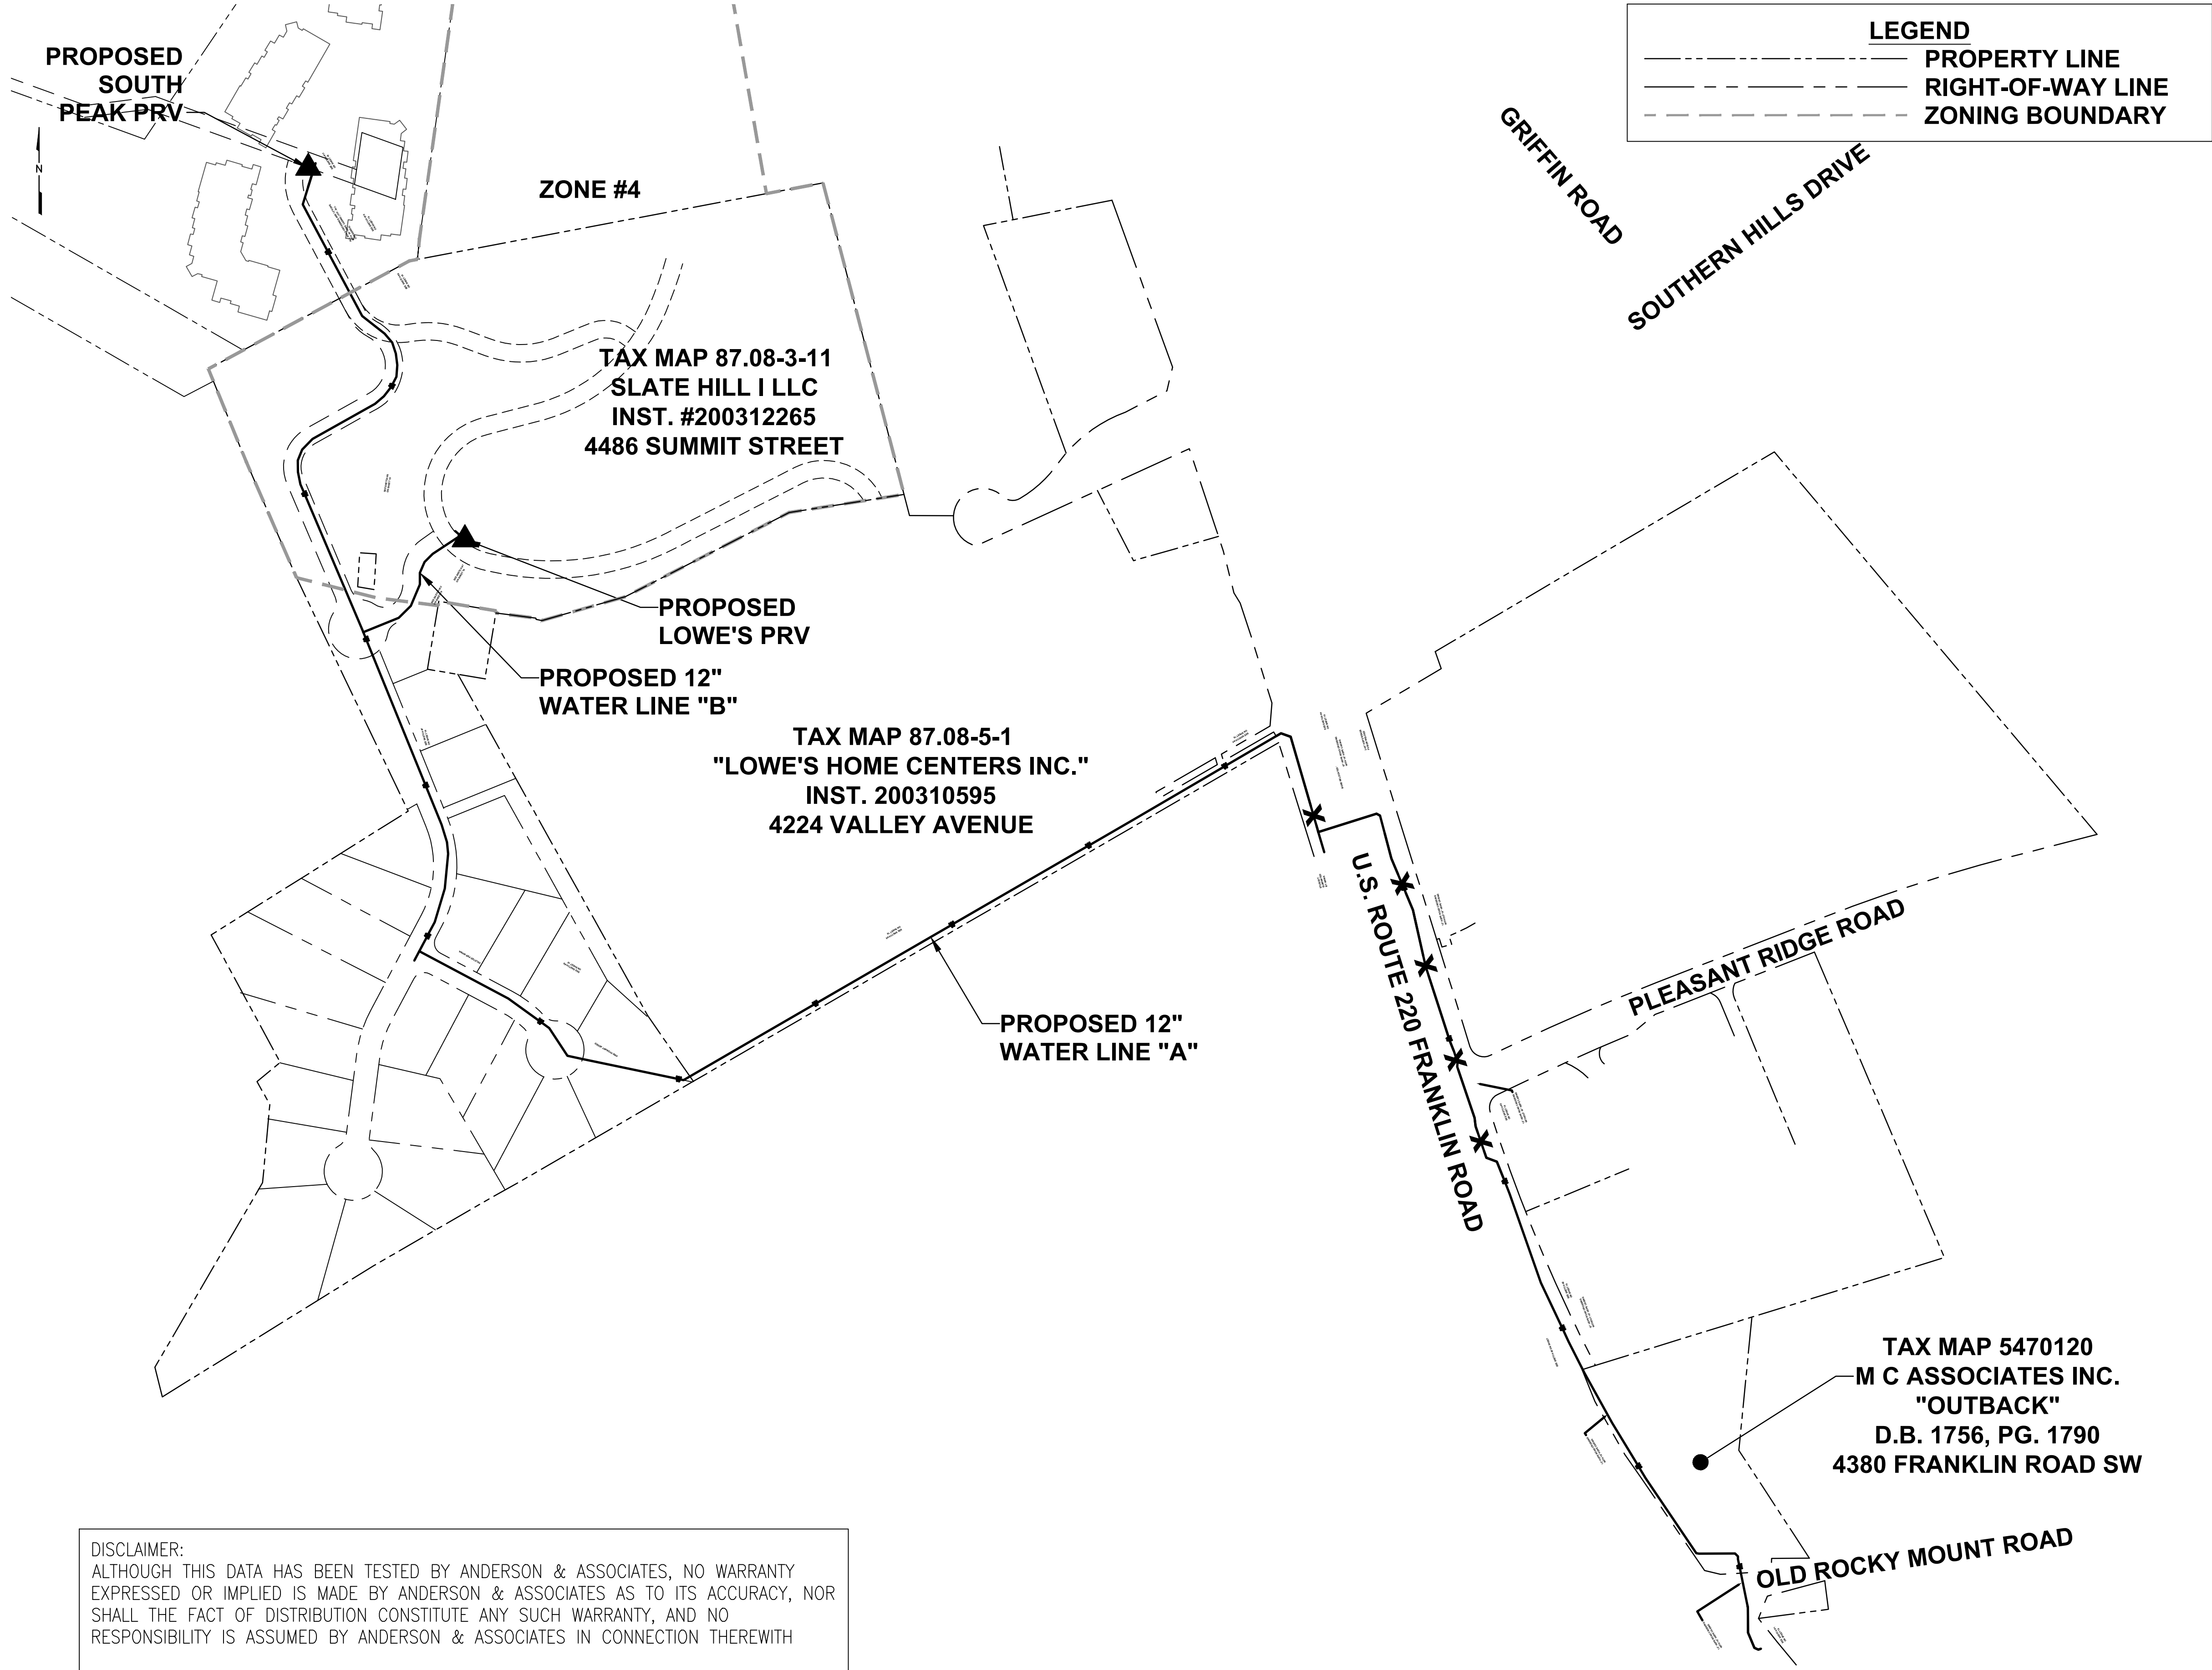

ANDERSON & ASSOCIATES, INC.
Professional Design Services
www.andassoc.com

100 Ardmore St.
Blacksburg, Va. 24060
540-552-5592

DATE : 06 JUL 12
DESIGNED: BJM
DRAWN : BJM
CHECKED : DAA
QA / QC : JKD

REV. #
5
6

COMMENTS
1ST REVIEW
2ND REVIEW
RECORD

DATE
06 JUL 12
20 AUG 12
04 SEP 13

SOUTH PEAK DEVELOPMENT
PHASE I WATER SYSTEM IMPROVEMENTS

OVERALL PARCEL & ZONING MAP

DOCUMENT NO.
26787 - 012
SHEET
1K OF 30

Dunford, Carmen / 12/16/2013 11:03 AM / \\opprojects\projects\26\26787_engineering\design\plans\plan_set\26787_south_peak_waterline_sheets_record_drawings.dwg