



1. SEE SHEET 11 FOR TYPICAL DETAILS OF EROSION & SEDIMENT CONTROL MEASURES NECESSARY TO CONTROL RUNOFF FROM TEMPORARY STOCKPILE DURING WATERLINE INSTALLATION.

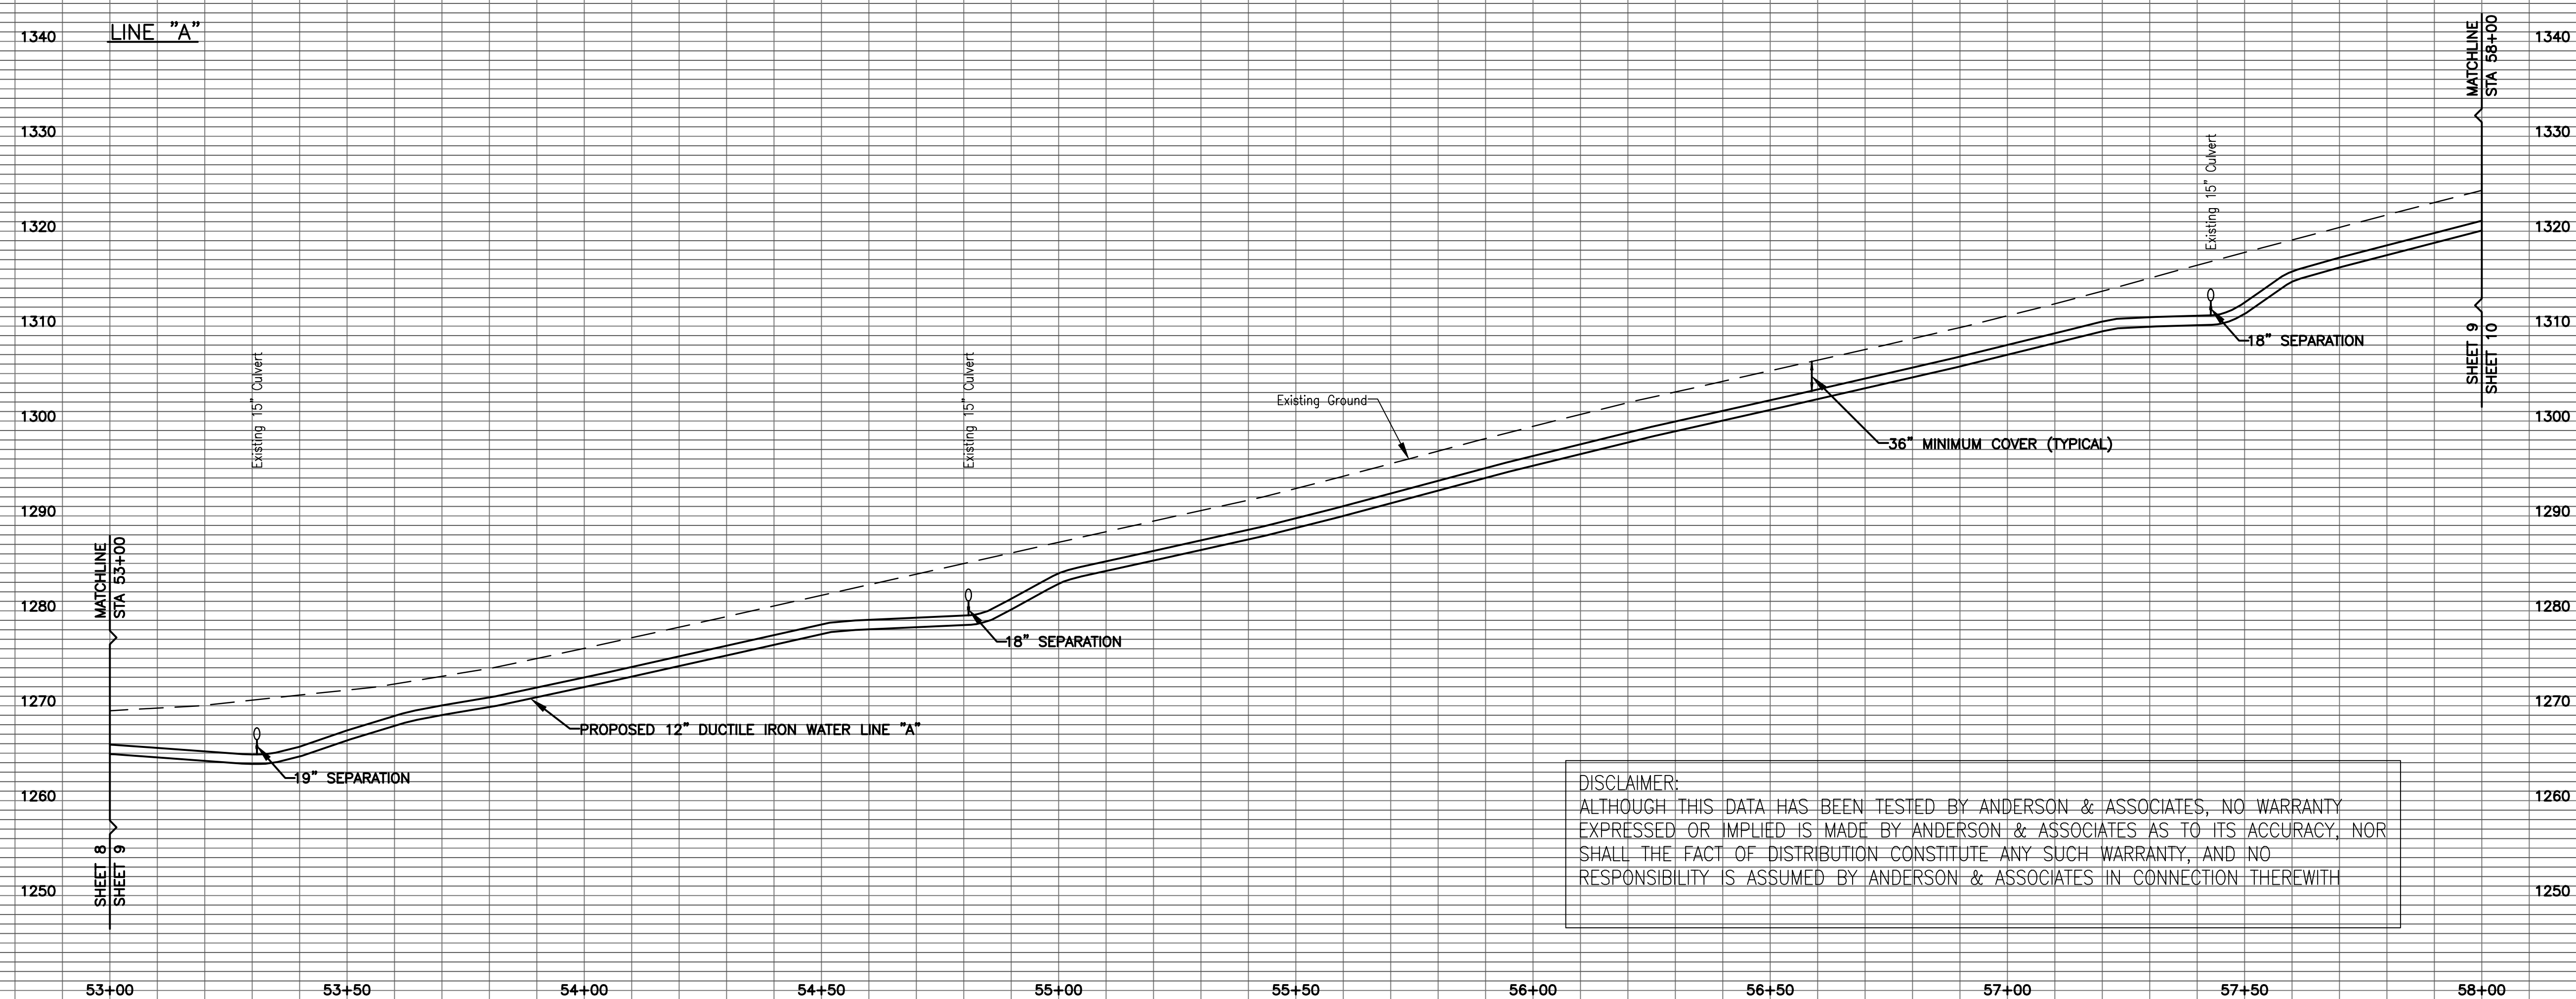

DISCLAIMER:
ALTHOUGH THIS DATA HAS BEEN TESTED BY ANDERSON & ASSOCIATES, NO WARRANTY
EXPRESSED OR IMPLIED IS MADE BY ANDERSON & ASSOCIATES AS TO ITS ACCURACY. NOR
SHALL THE FACT OF DISTRIBUTION CONSTITUTE ANY SUCH WARRANTY, AND NO
RESPONSIBILITY IS ASSUMED BY ANDERSON & ASSOCIATES IN CONNECTION THEREWITH

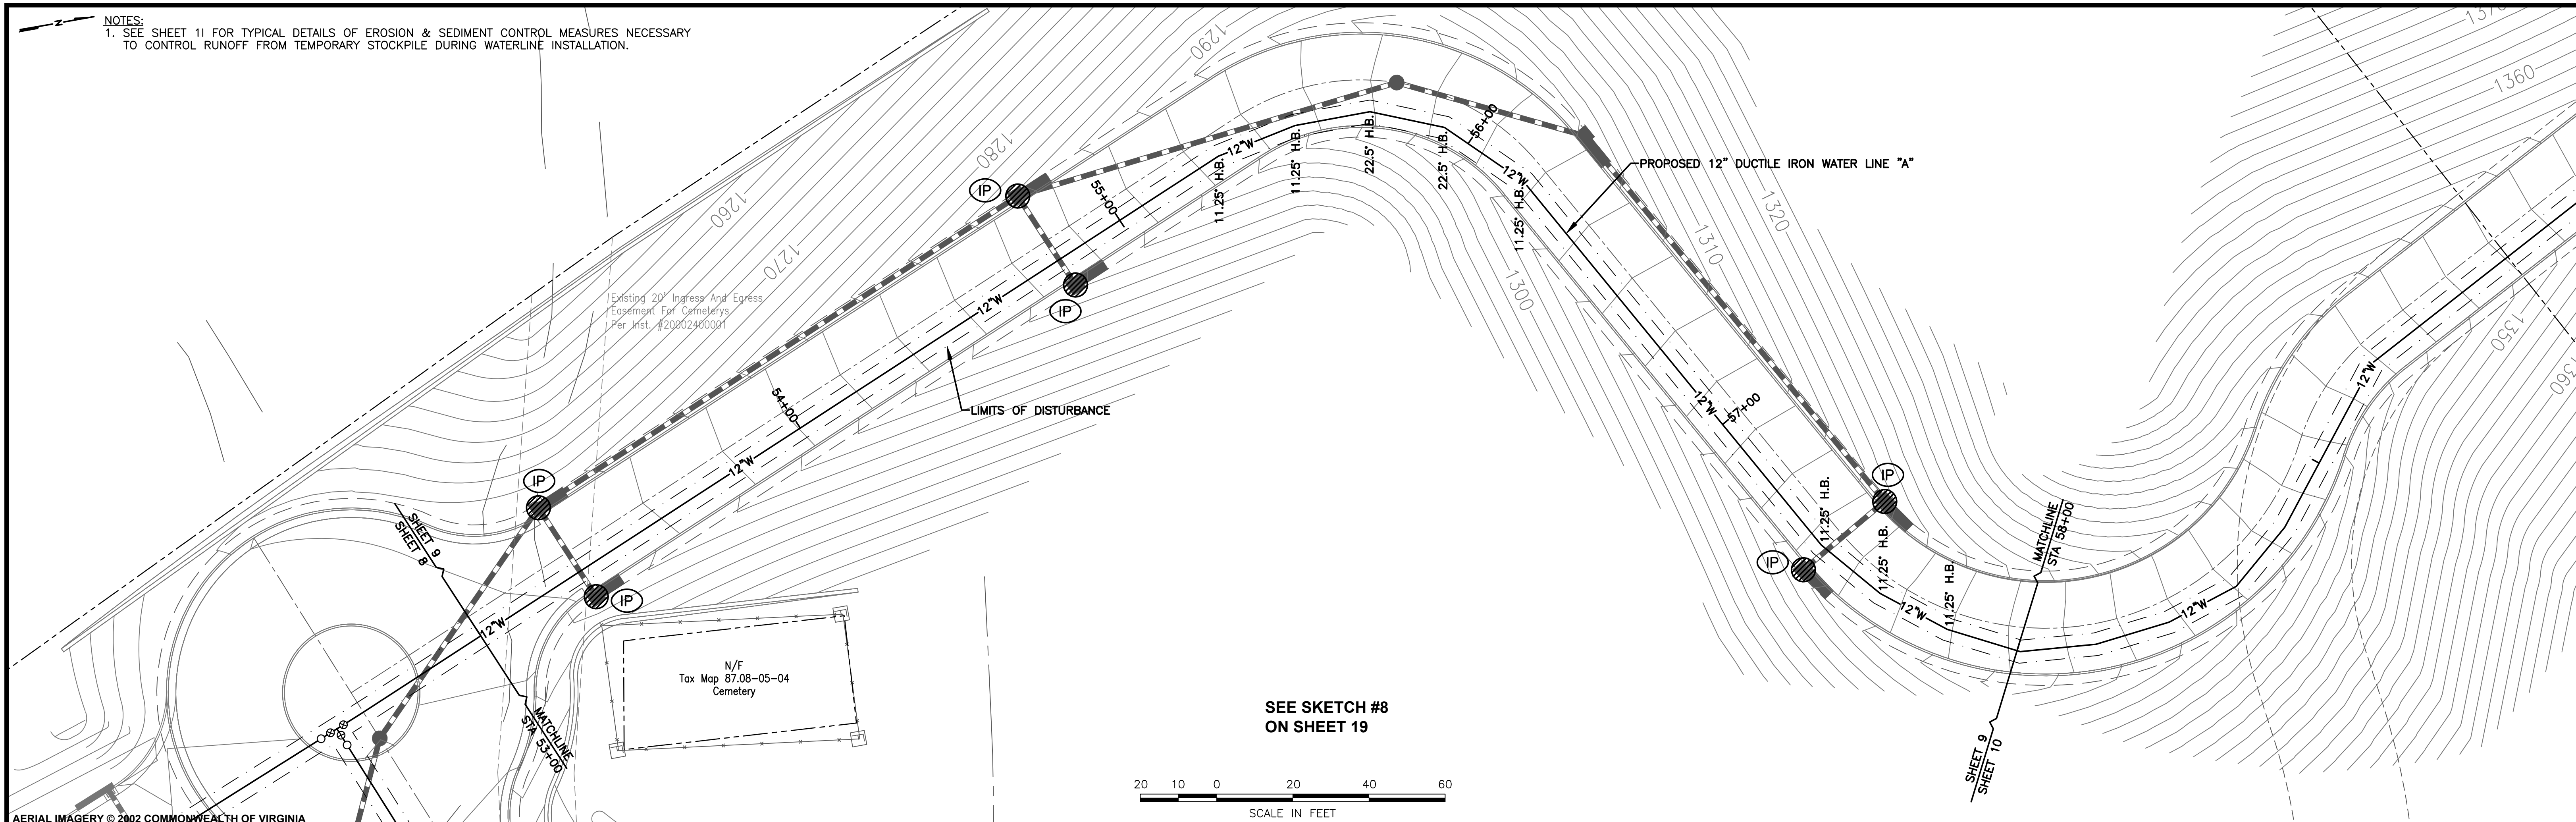

100 Ardmore St.
Blacksburg, Va. 24060
540-552-5592

DATE : 13 APR 12
DESIGNED: DAA
DRAWN : BJM
CHECKED : SMS
QA / QC : JKD

REV. #	5
	6

COMMENTS
1ST REVIEW
2ND REVIEW
RECORD

DATE
06 JUL 12
20 AUG 12
04 SEP 13

SOUTH PEAK DEVELOPMENT PHASE I WATER SYSTEM IMPROVEMENTS

**WATER PLAN & PROFILE SHEET
LINE "A" STA 53+00 TO STA 58+00**

DOCUMENT NO.
26787 — 020

SHEET
9 OF **30**