
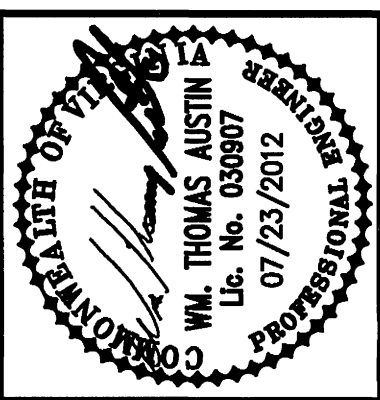


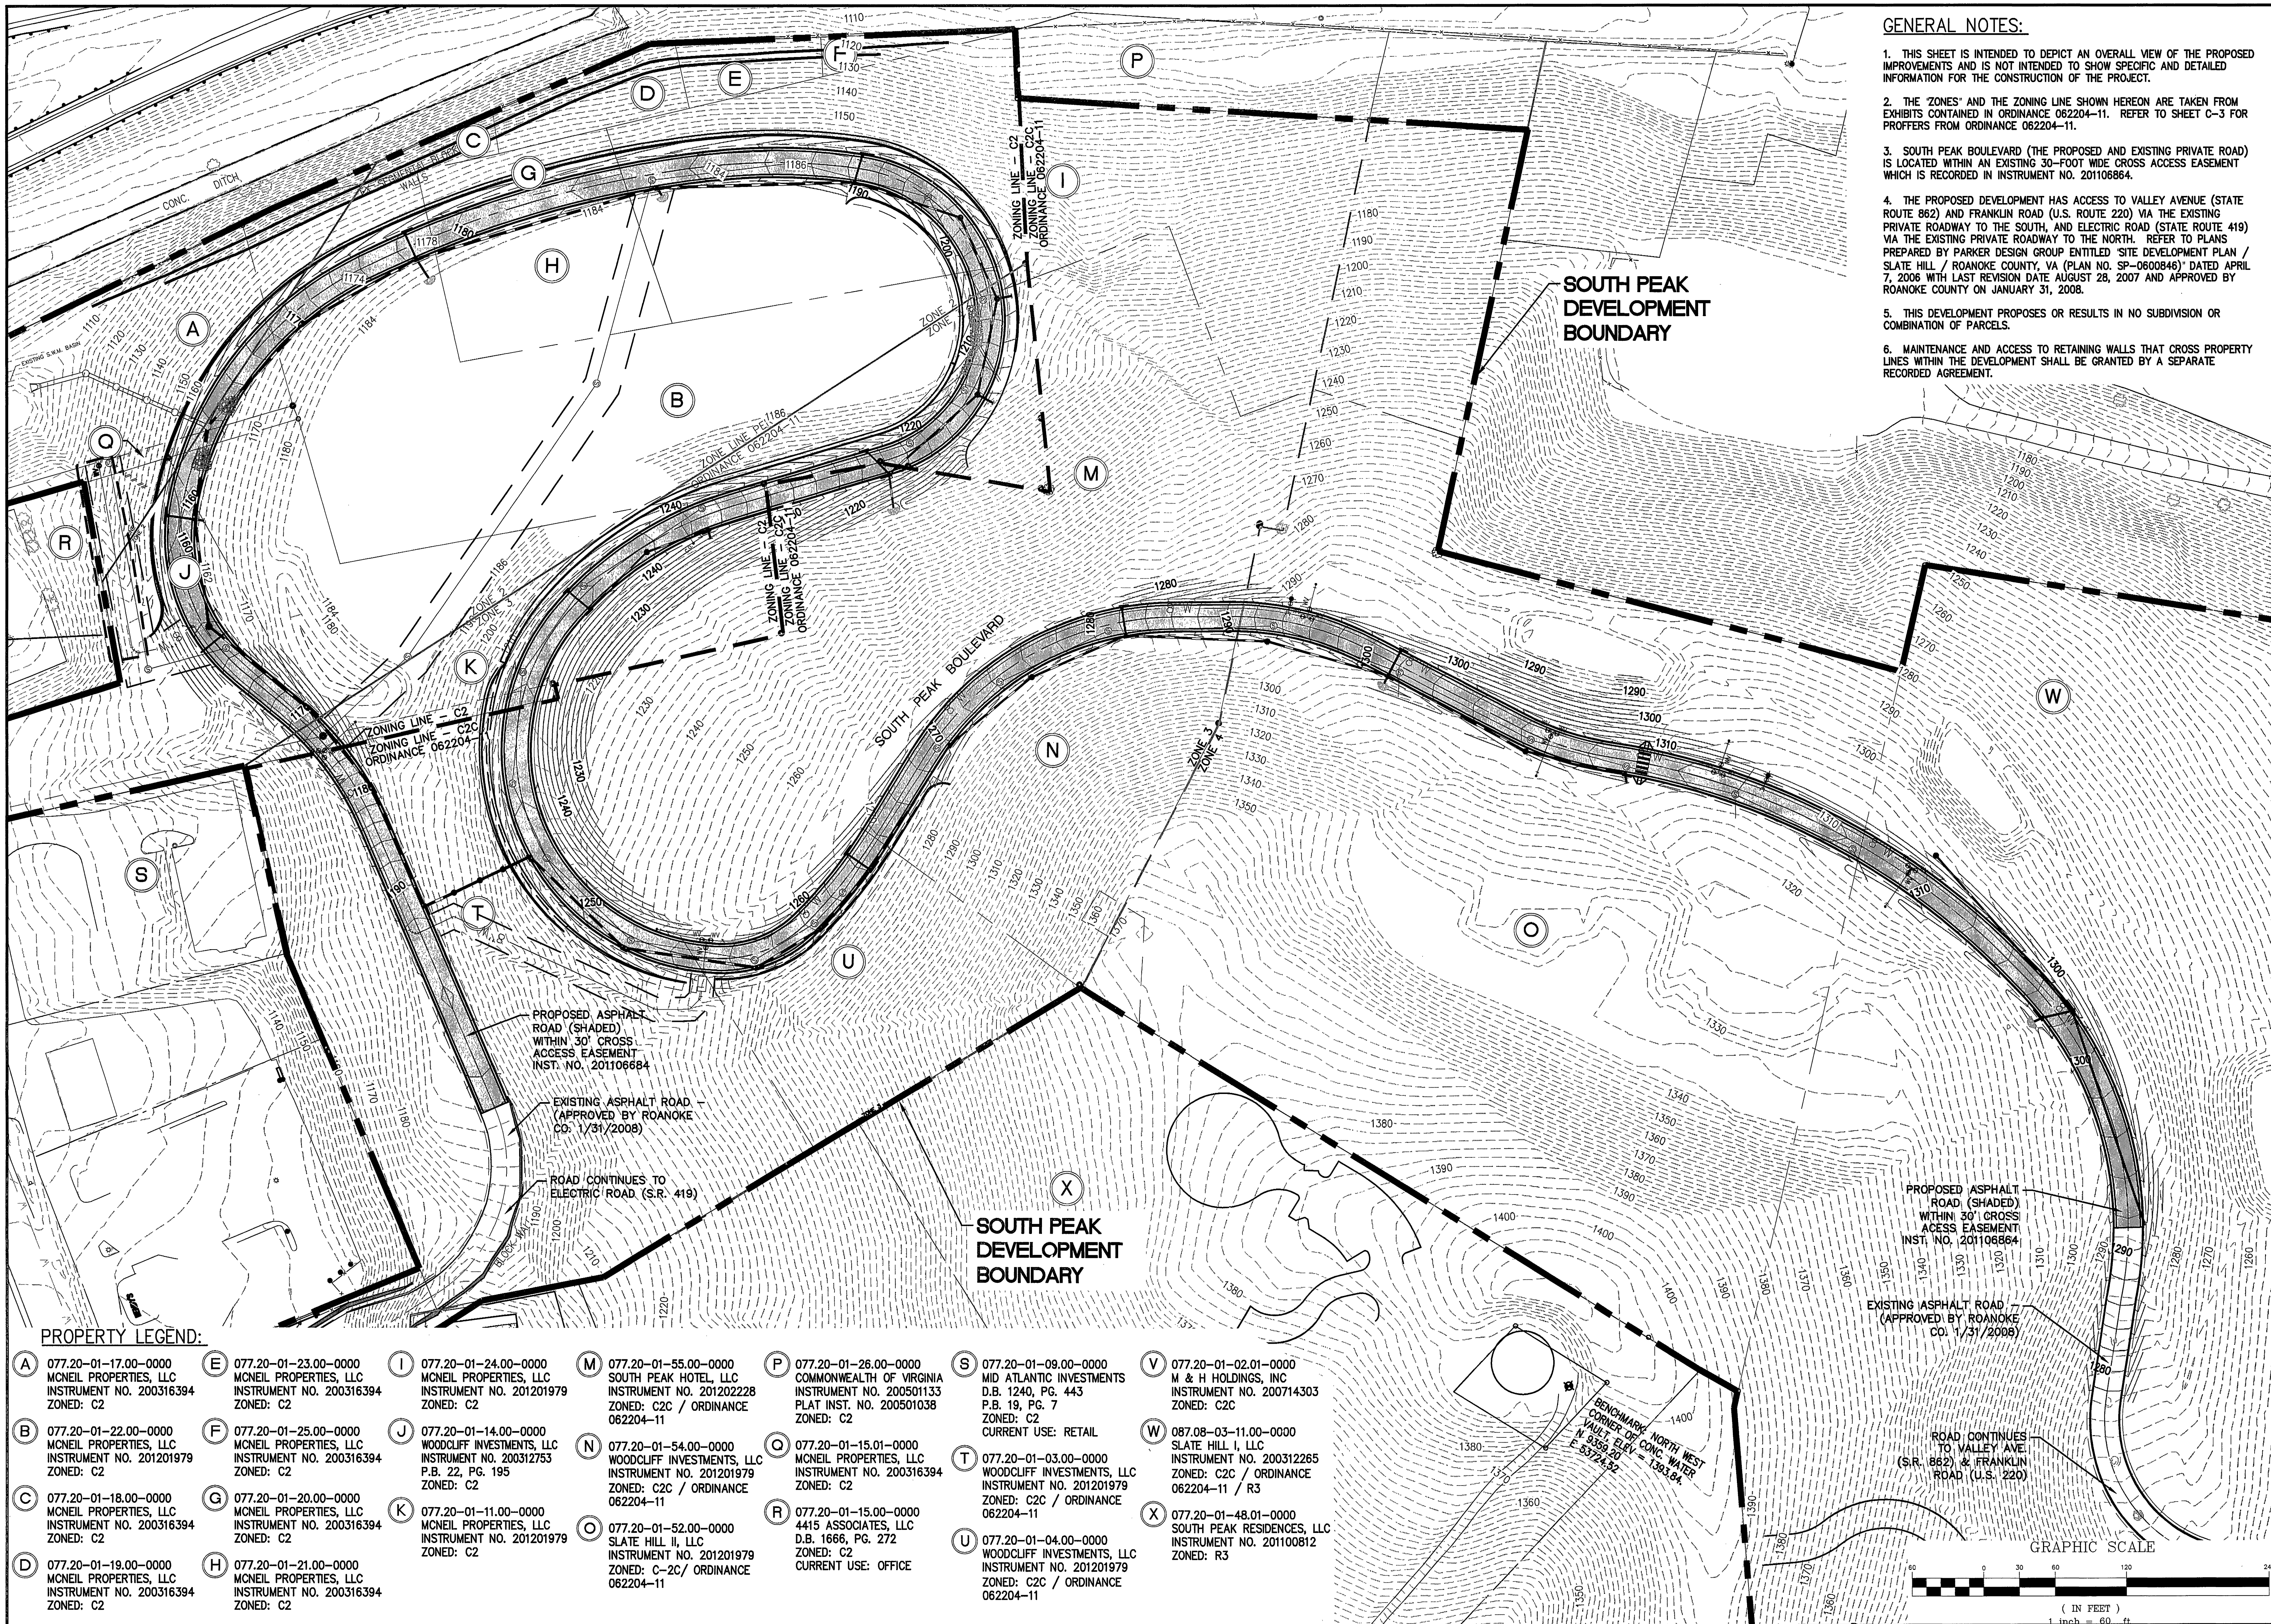

Issue Date:	July 23, 2012
Drawn By:	RWA
Designed By:	RWA/WTA
Checked By:	WTA
Date:	07/23/2012

Issue Date:	July 23, 2012
Drawn By:	RWA
Designed By:	RWA/WTA
Checked By:	WTA
Date:	07/23/2012

Mattern & Craig
CONSULTING ENGINEERS • SURVEYORS
701 FIRST STREET, S.W.
ROANOKE, VIRGINIA 24016
(540) 345-9342
FAX (540) 345-7891

OVERALL DEVELOPMENT PLAN
SOUTH PEAK BOULEVARD
SMITH/PACKETT MED-COM, LLC
ROANOKE COUNTY, VIRGINIA

Vertical Scale:	N/A
Horizontal Scale:	1" = 60'
Commission Number:	3101B
Sheet No.:	C-2