
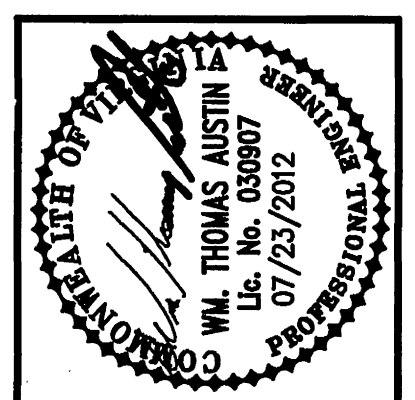


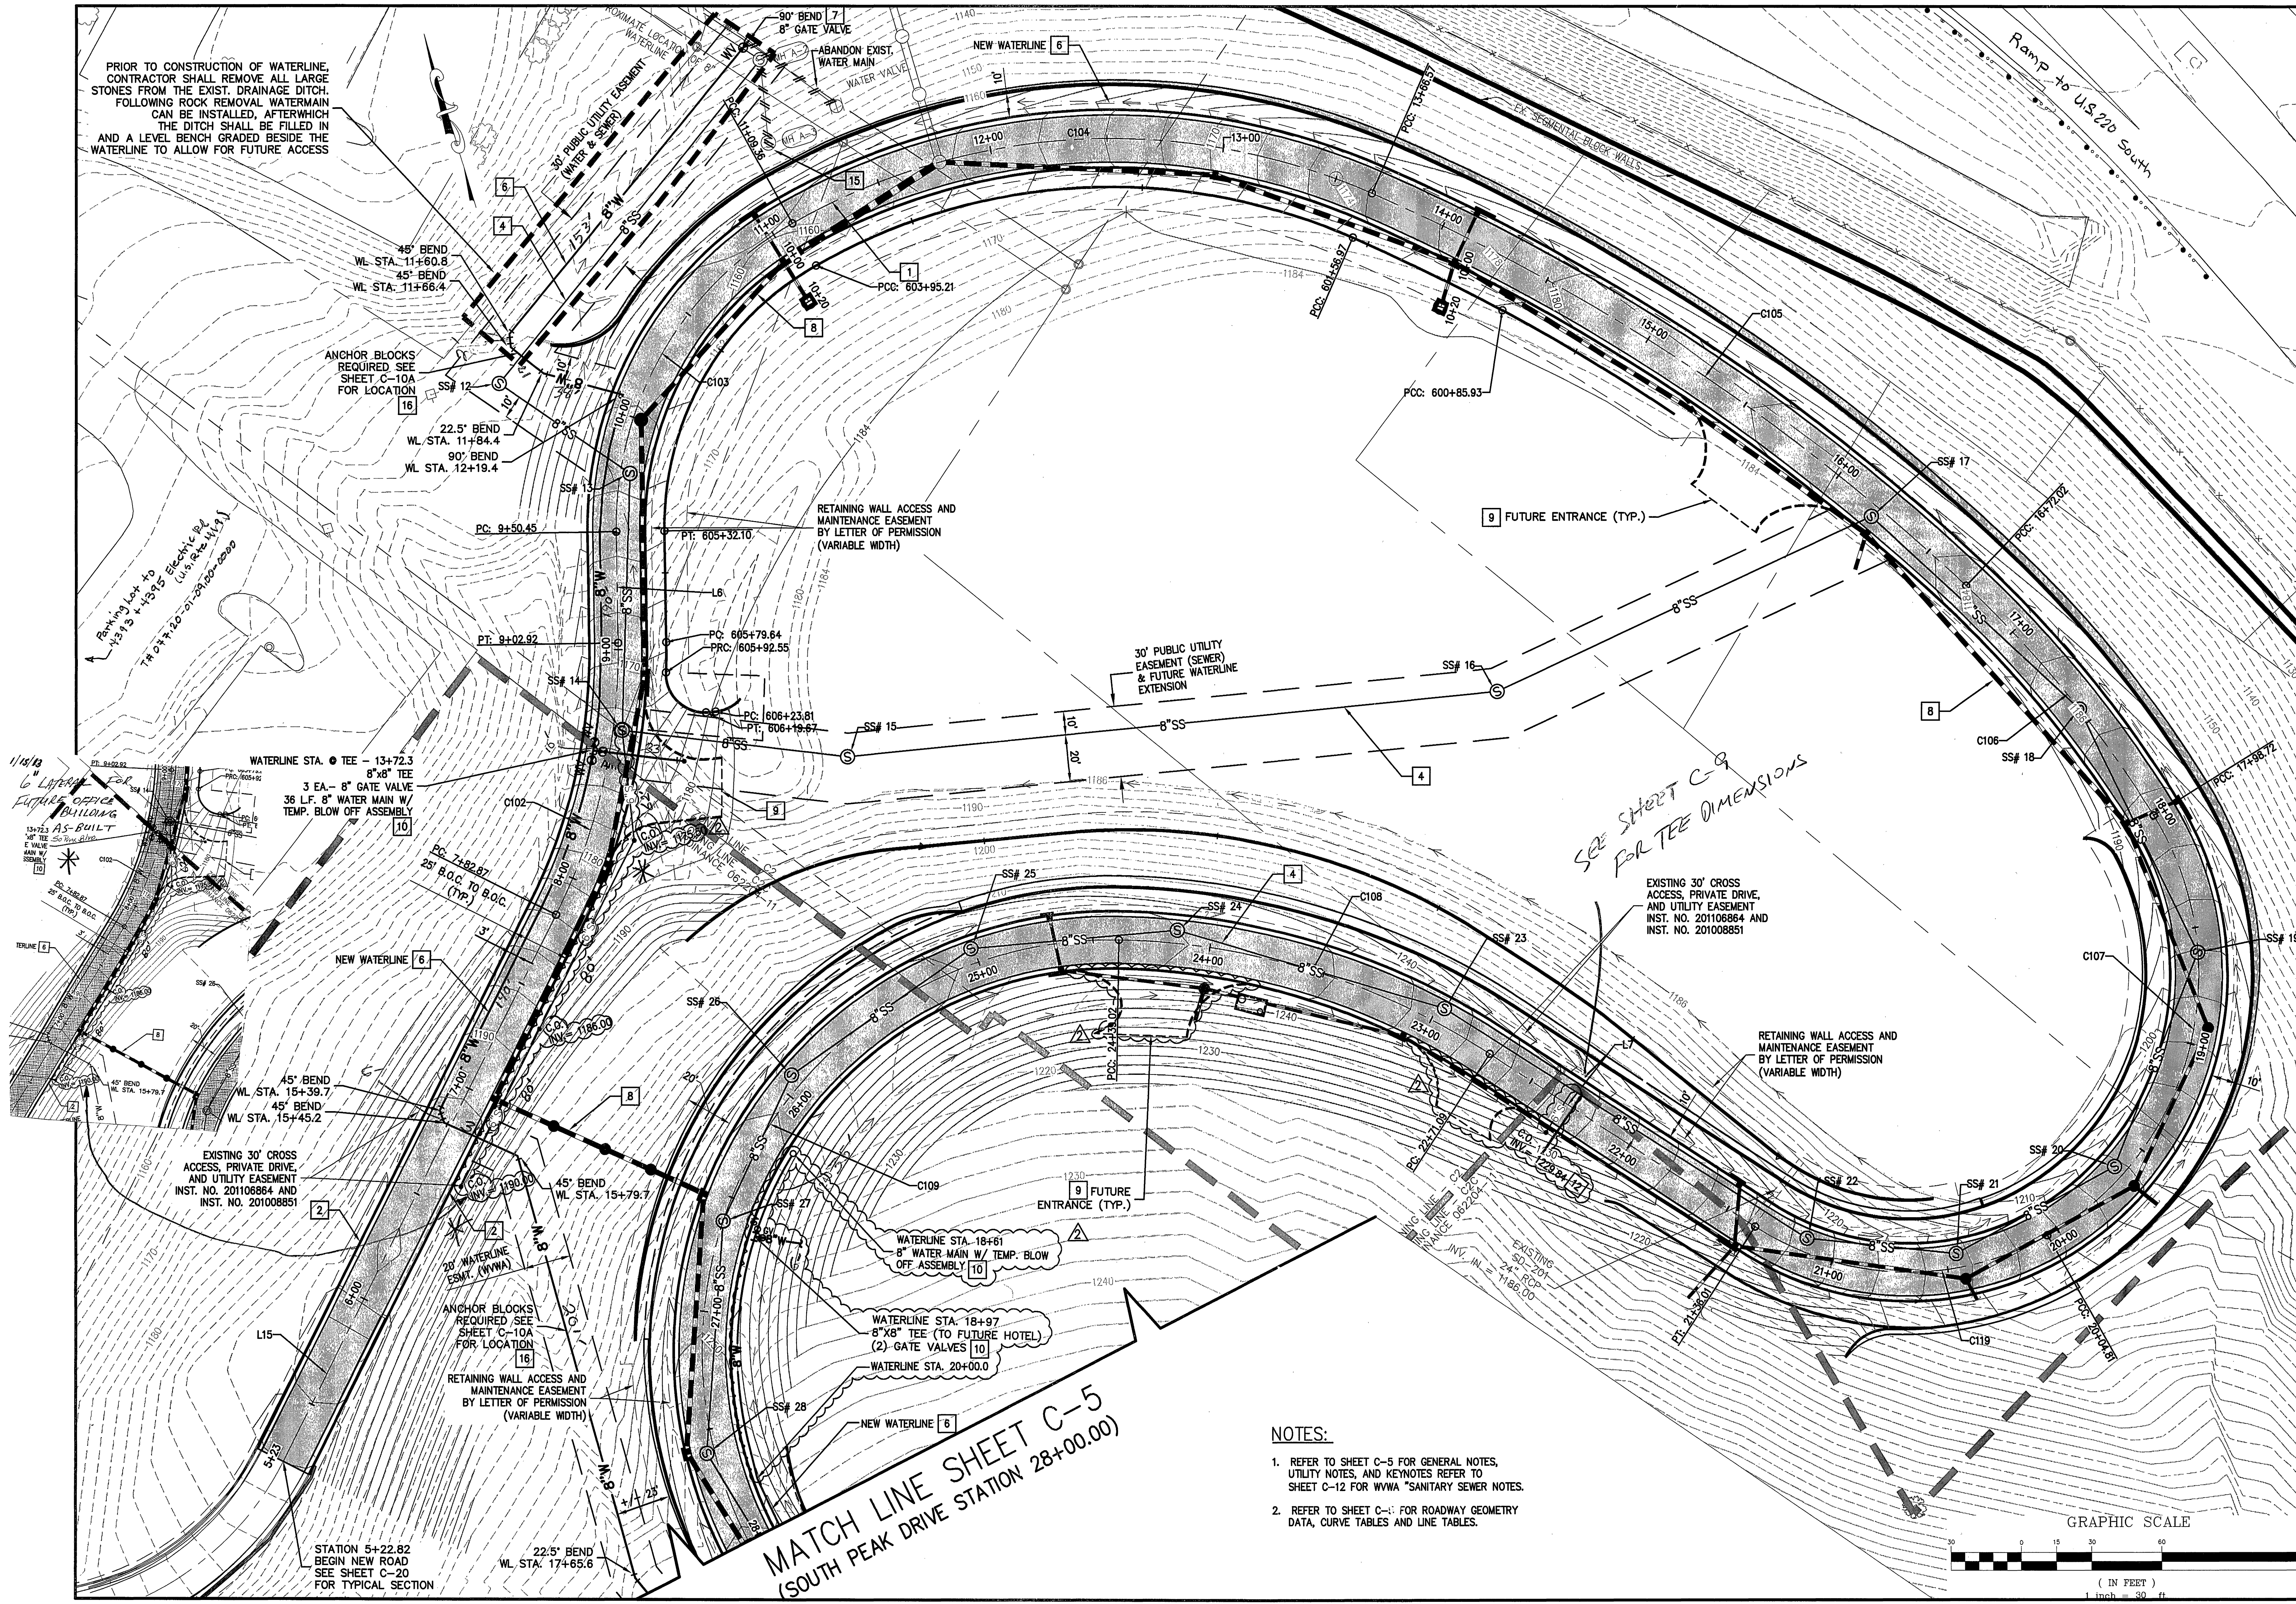

Revisions	Date	Issue
1	10/10/12	REVISION NO. 1 - ADD WALL NO. 6 & NO. 7
2	02/01/13	PLAN REVISION NO. 3

Issue Date: **JULY 23, 2012**
Drawn By: RWA
Designed By: RWA/WTA
Checked By: WTA
Date: 07/23/2012

Mattern & Craig
CONSULTING ENGINEERS • SURVEYORS
701 FIRST STREET, S.W.
ROANOKE, VIRGINIA 24004
(540) 345-9342
FAX (540) 345-7681

STREET LAYOUT & UTILITIES PLAN
AREA 'A'
SOUTH PEAK BOULEVARD
SMITH/PACKETT MED-COM, LLC
ROANOKE COUNTY, VIRGINIA

Vertical Scale:
N/A
Horizontal Scale:
1" = 30'
Commission Number:
3101B

Sheet No.:
C-4

- NOTES:**
1. REFER TO SHEET C-5 FOR GENERAL NOTES, UTILITY NOTES, AND KEYNOTES REFER TO SHEET C-12 FOR WWA "SANITARY SEWER NOTES."
 2. REFER TO SHEET C-1 FOR ROADWAY GEOMETRY DATA, CURVE TABLES AND LINE TABLES.

