

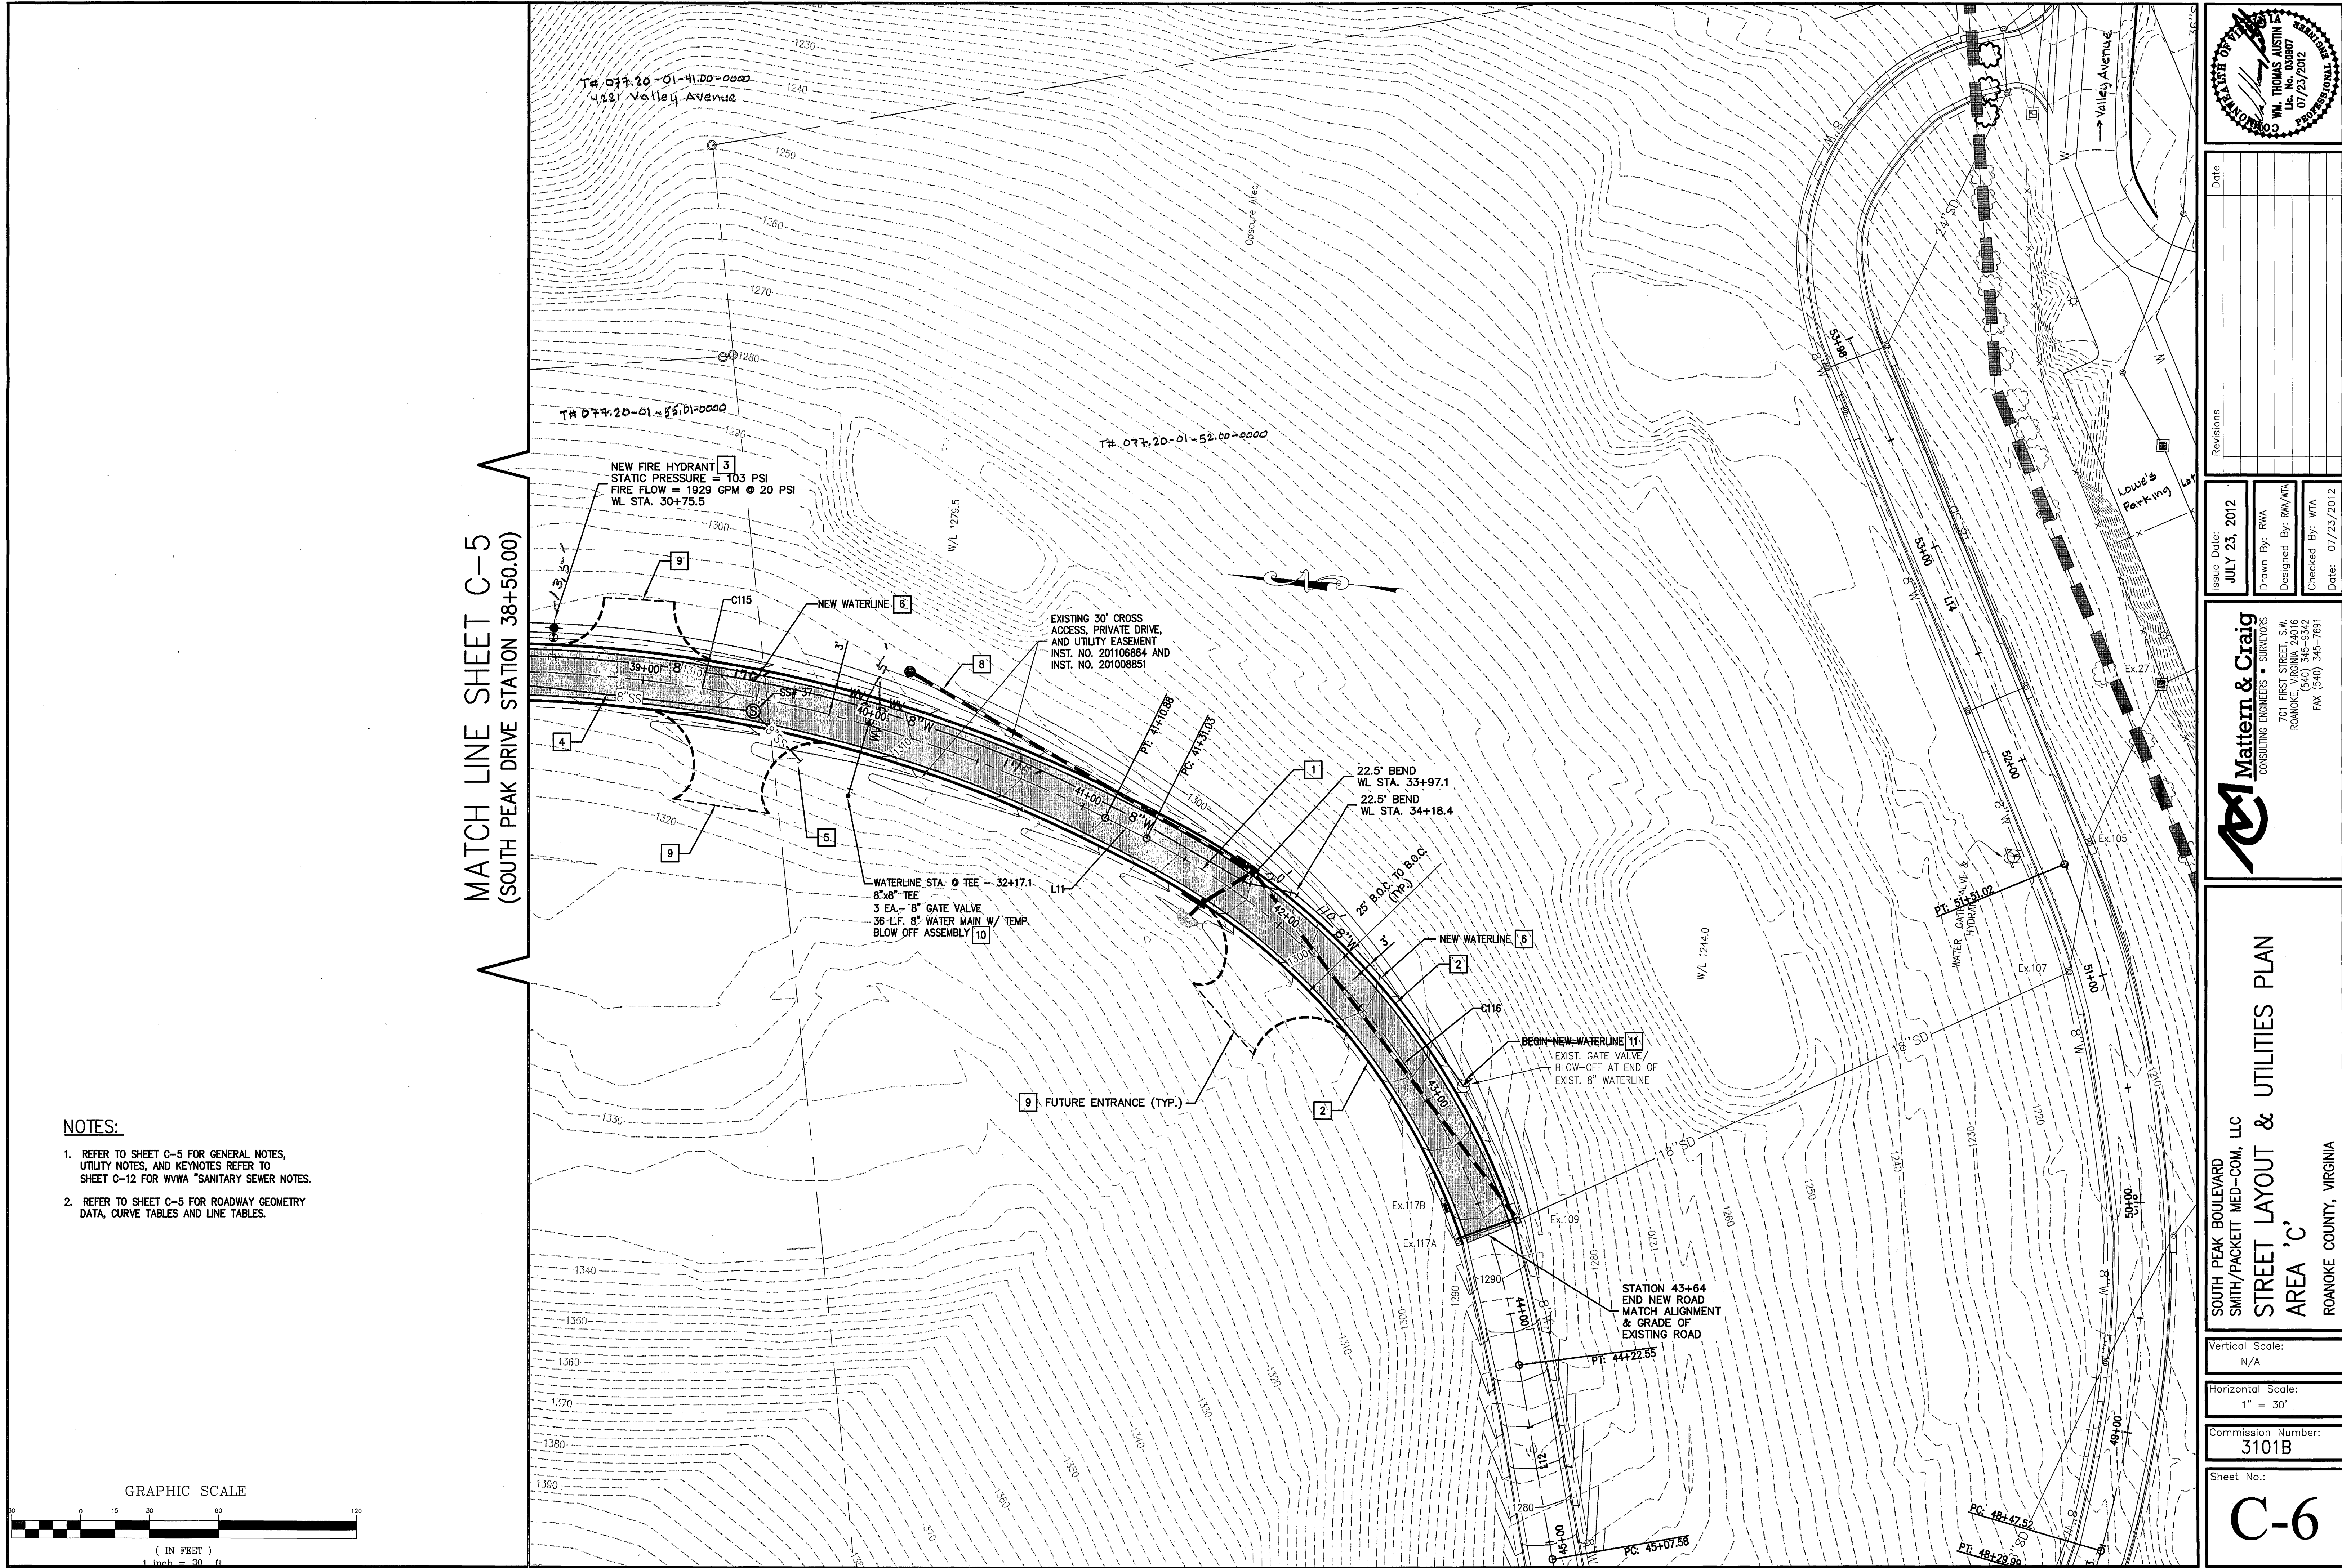


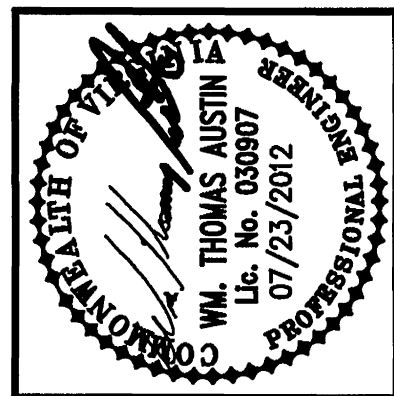

MATCH LINE SHEET C-5
(SOUTH PEAK DRIVE STATION 38+50.00)

- NOTES:
1. REFER TO SHEET C-5 FOR GENERAL NOTES, UTILITY NOTES, AND KEYNOTES REFER TO SHEET C-12 FOR WWA "SANITARY SEWER NOTES."
 2. REFER TO SHEET C-5 FOR ROADWAY GEOMETRY DATA, CURVE TABLES AND LINE TABLES.

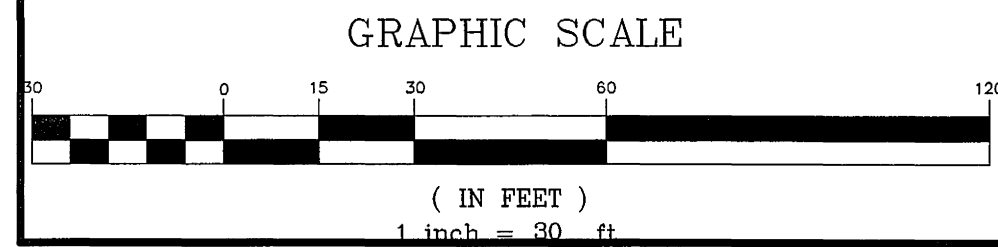

Revisions	Date

Issue Date:	JULY 23, 2012
Drawn By:	RWA
Designed By:	RWA/WTA
Checked By:	WTA
Date:	07/23/2012

Mattern & Craig
CONSULTING ENGINEERS • SURVEYORS
701 FIRST STREET, S.W.
ROANOKE, VIRGINIA 24016
(540) 345-8342
FAX (540) 345-7691

SOUTH PEAK BOULEVARD
SMITH/PACKETT MED-COM, LLC
STREET LAYOUT & UTILITIES PLAN
AREA 'C'
ROANOKE COUNTY, VIRGINIA

Vertical Scale:
N/A

Horizontal Scale:
1" = 30'

Commission Number:
3101B

Sheet No.:

C-6