
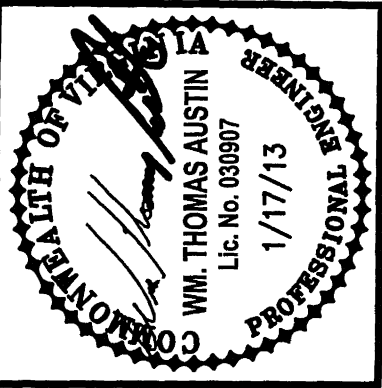


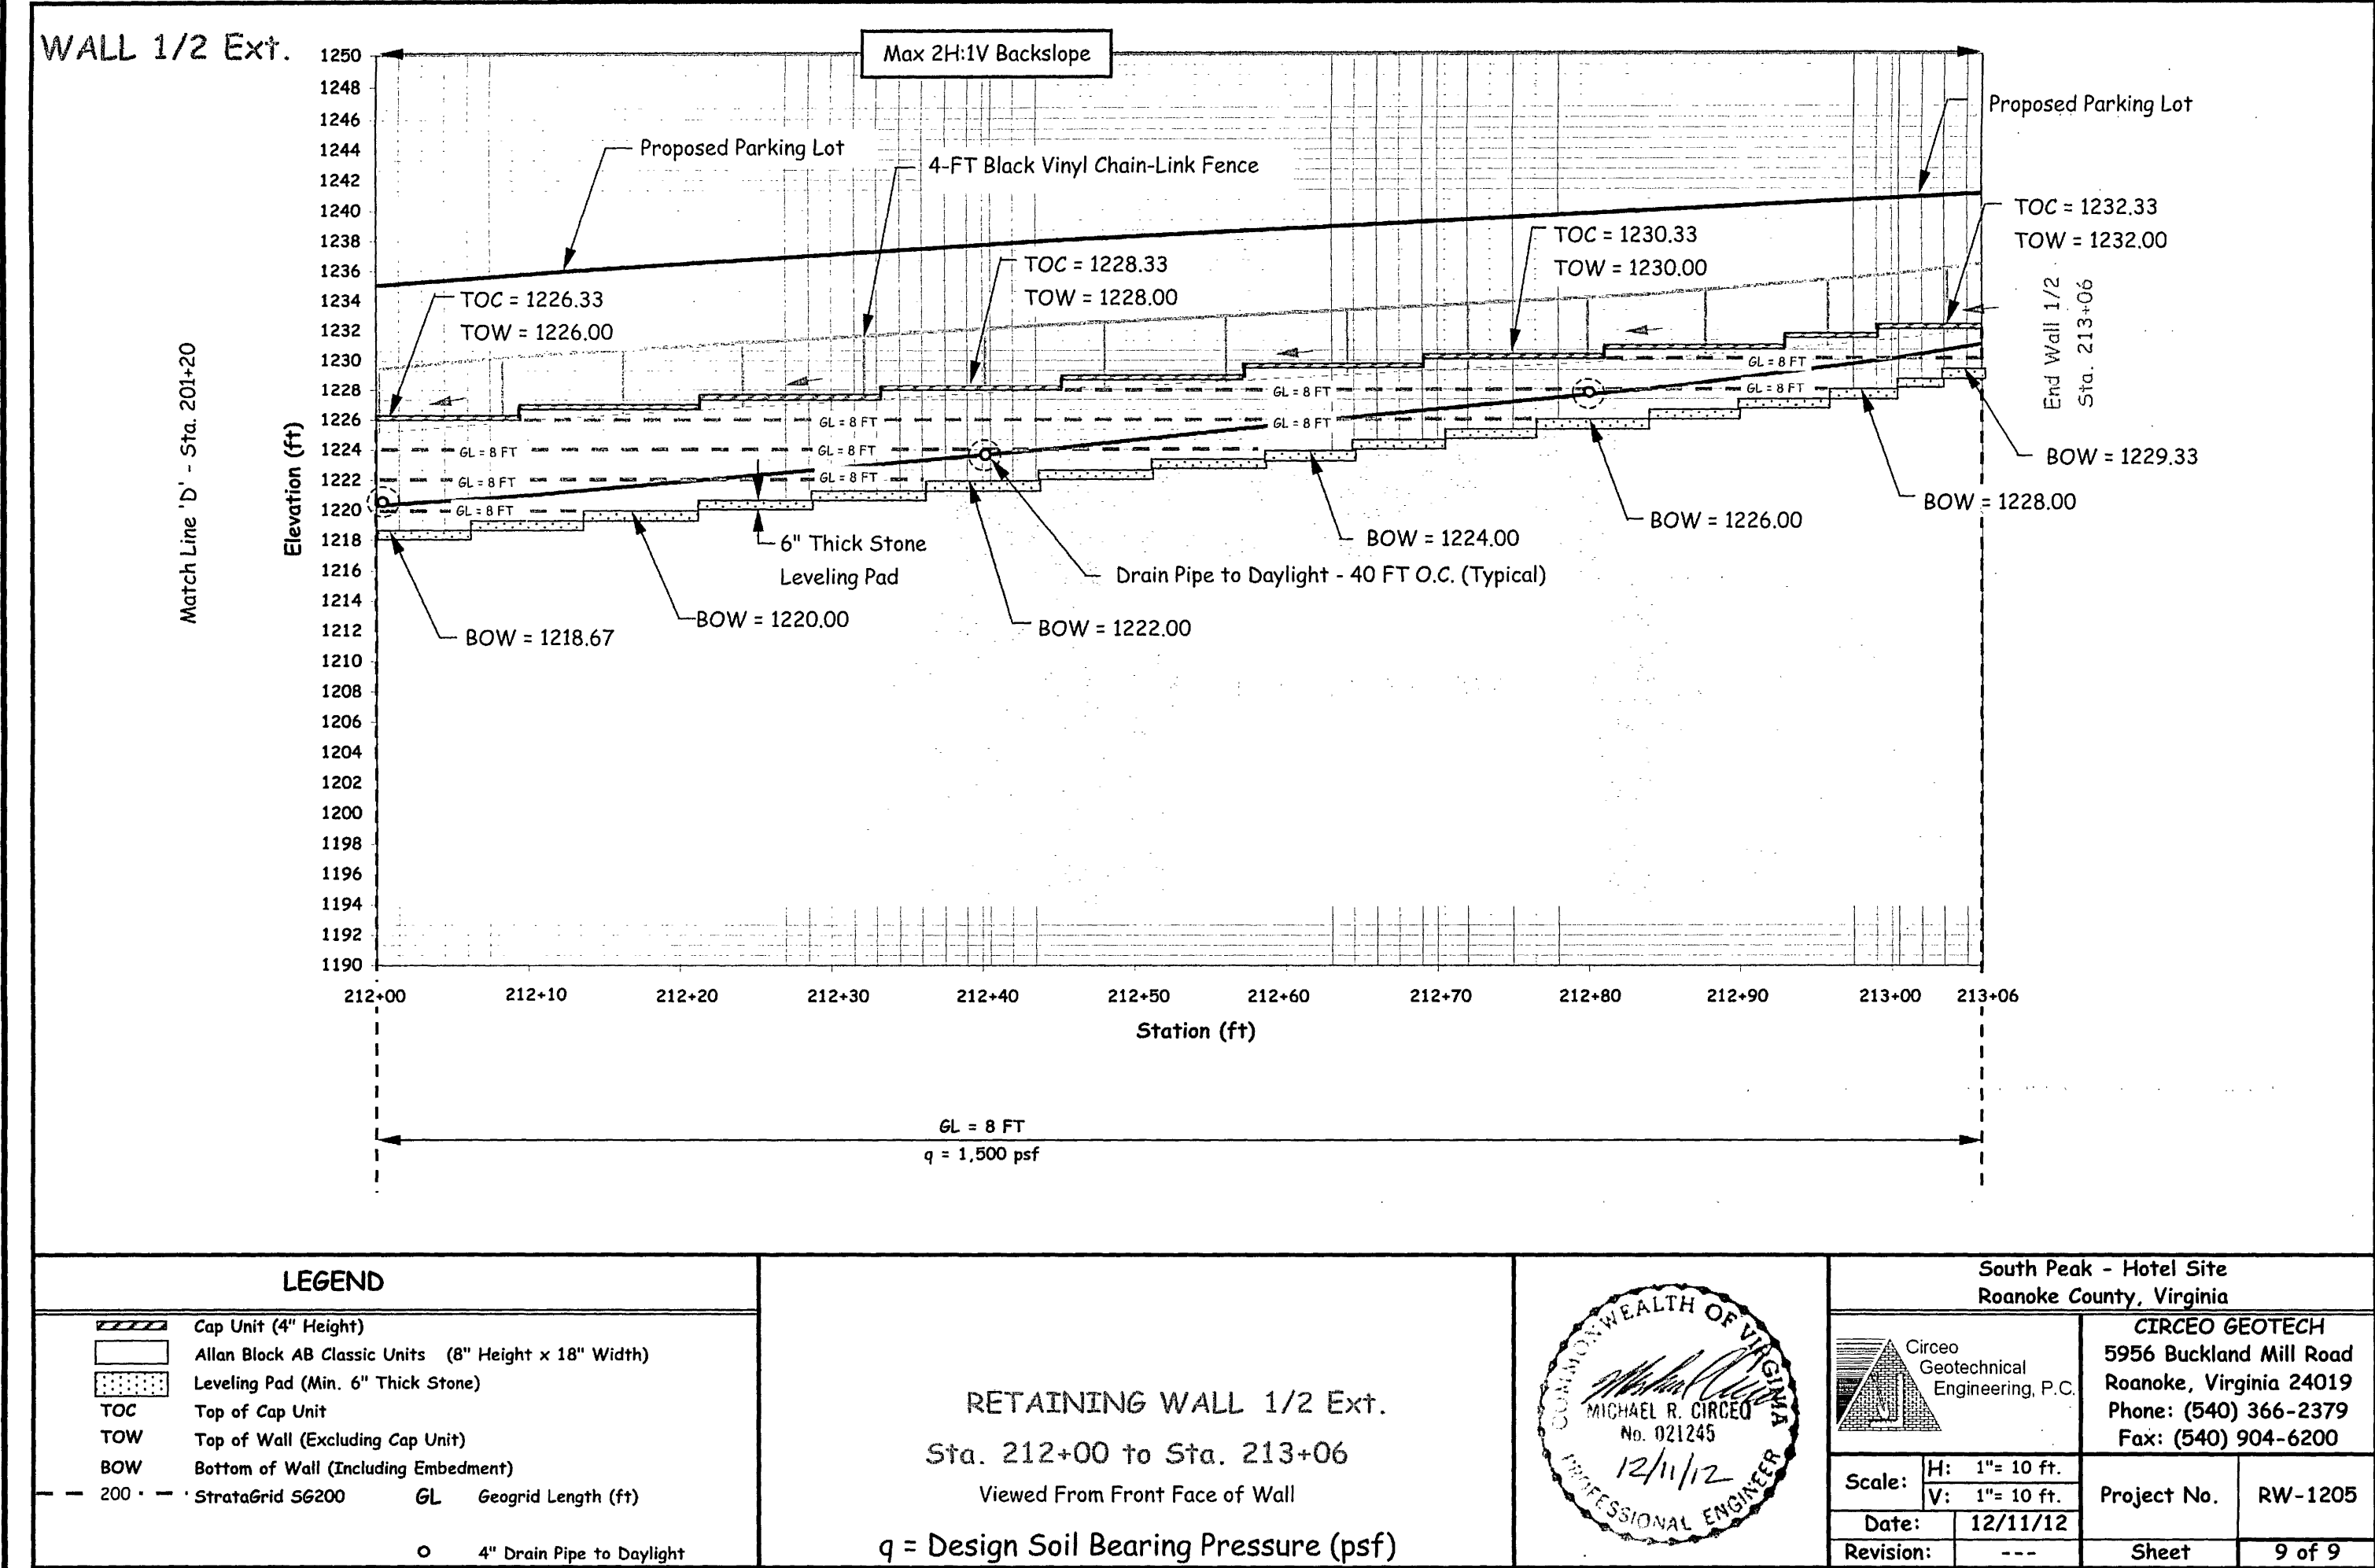

Revisions	Date

Issue Date:	JAN. 17, 2013
Drawn By:	RWA
Designed By:	WTA/RWA
Checked By:	WTA
Date:	1/17/13

Mattern & Craig
CONSULTING ENGINEERS • SURVEYORS
701 FIRST STREET, S.W.
ROANOKE, VIRGINIA 24016
Phone: (540) 984-5847
Fax: (540) 345-7681

SOUTH PEAK HOTEL
SMITH/PACKETT MED-COM, LLC
**RETAINING WALL PLAN, ELEVATION &
DETAILS**
ROANOKE COUNTY, VIRGINIA

Vertical Scale:

Horizontal Scale:

Commission Number:
3101-H

Sheet No.:

RW-3