



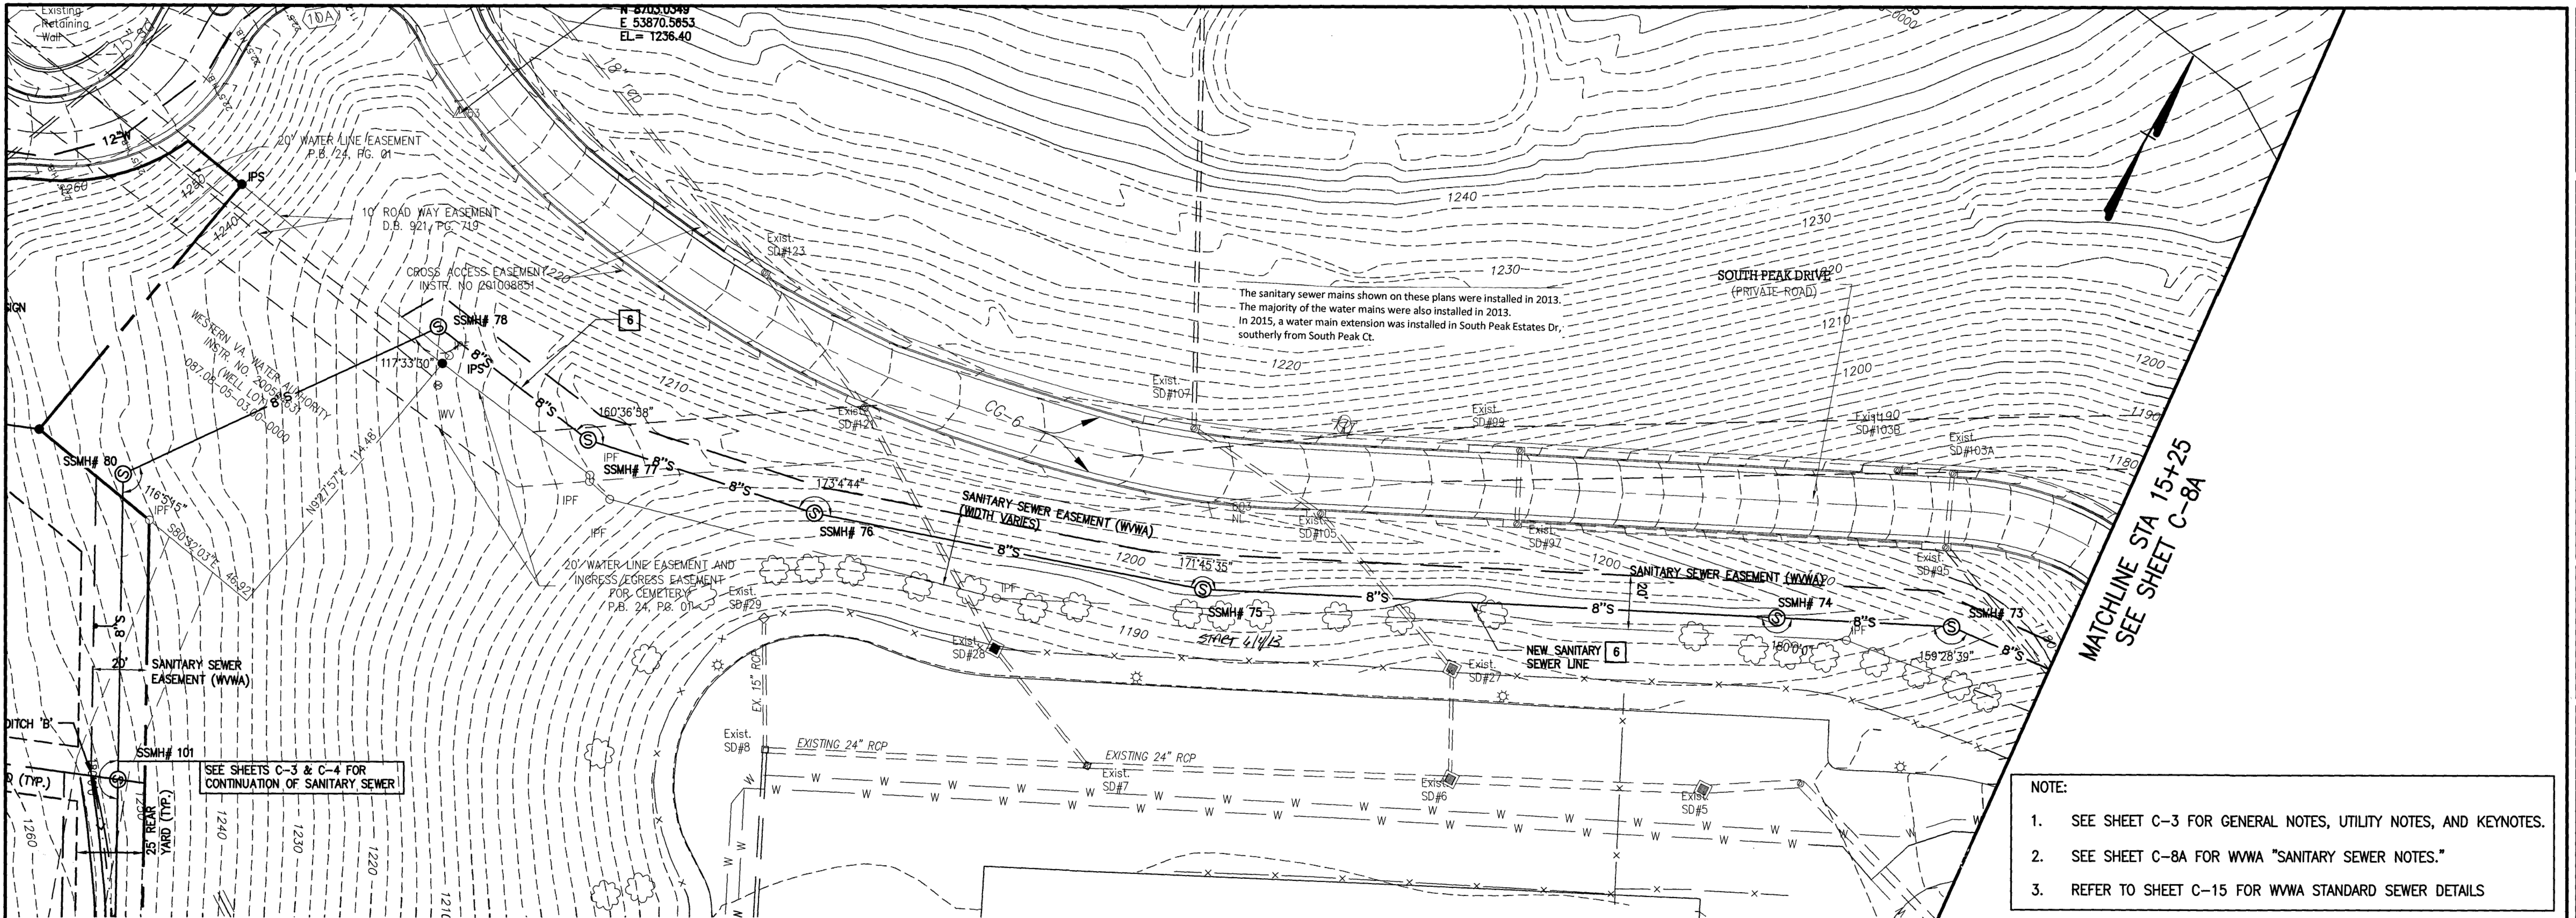

- NOTE:
1. SEE SHEET C-3 FOR GENERAL NOTES, UTILITY NOTES, AND KEYNOTES.
 2. SEE SHEET C-8A FOR WVWA "SANITARY SEWER NOTES."
 3. REFER TO SHEET C-15 FOR WVWA STANDARD SEWER DETAILS

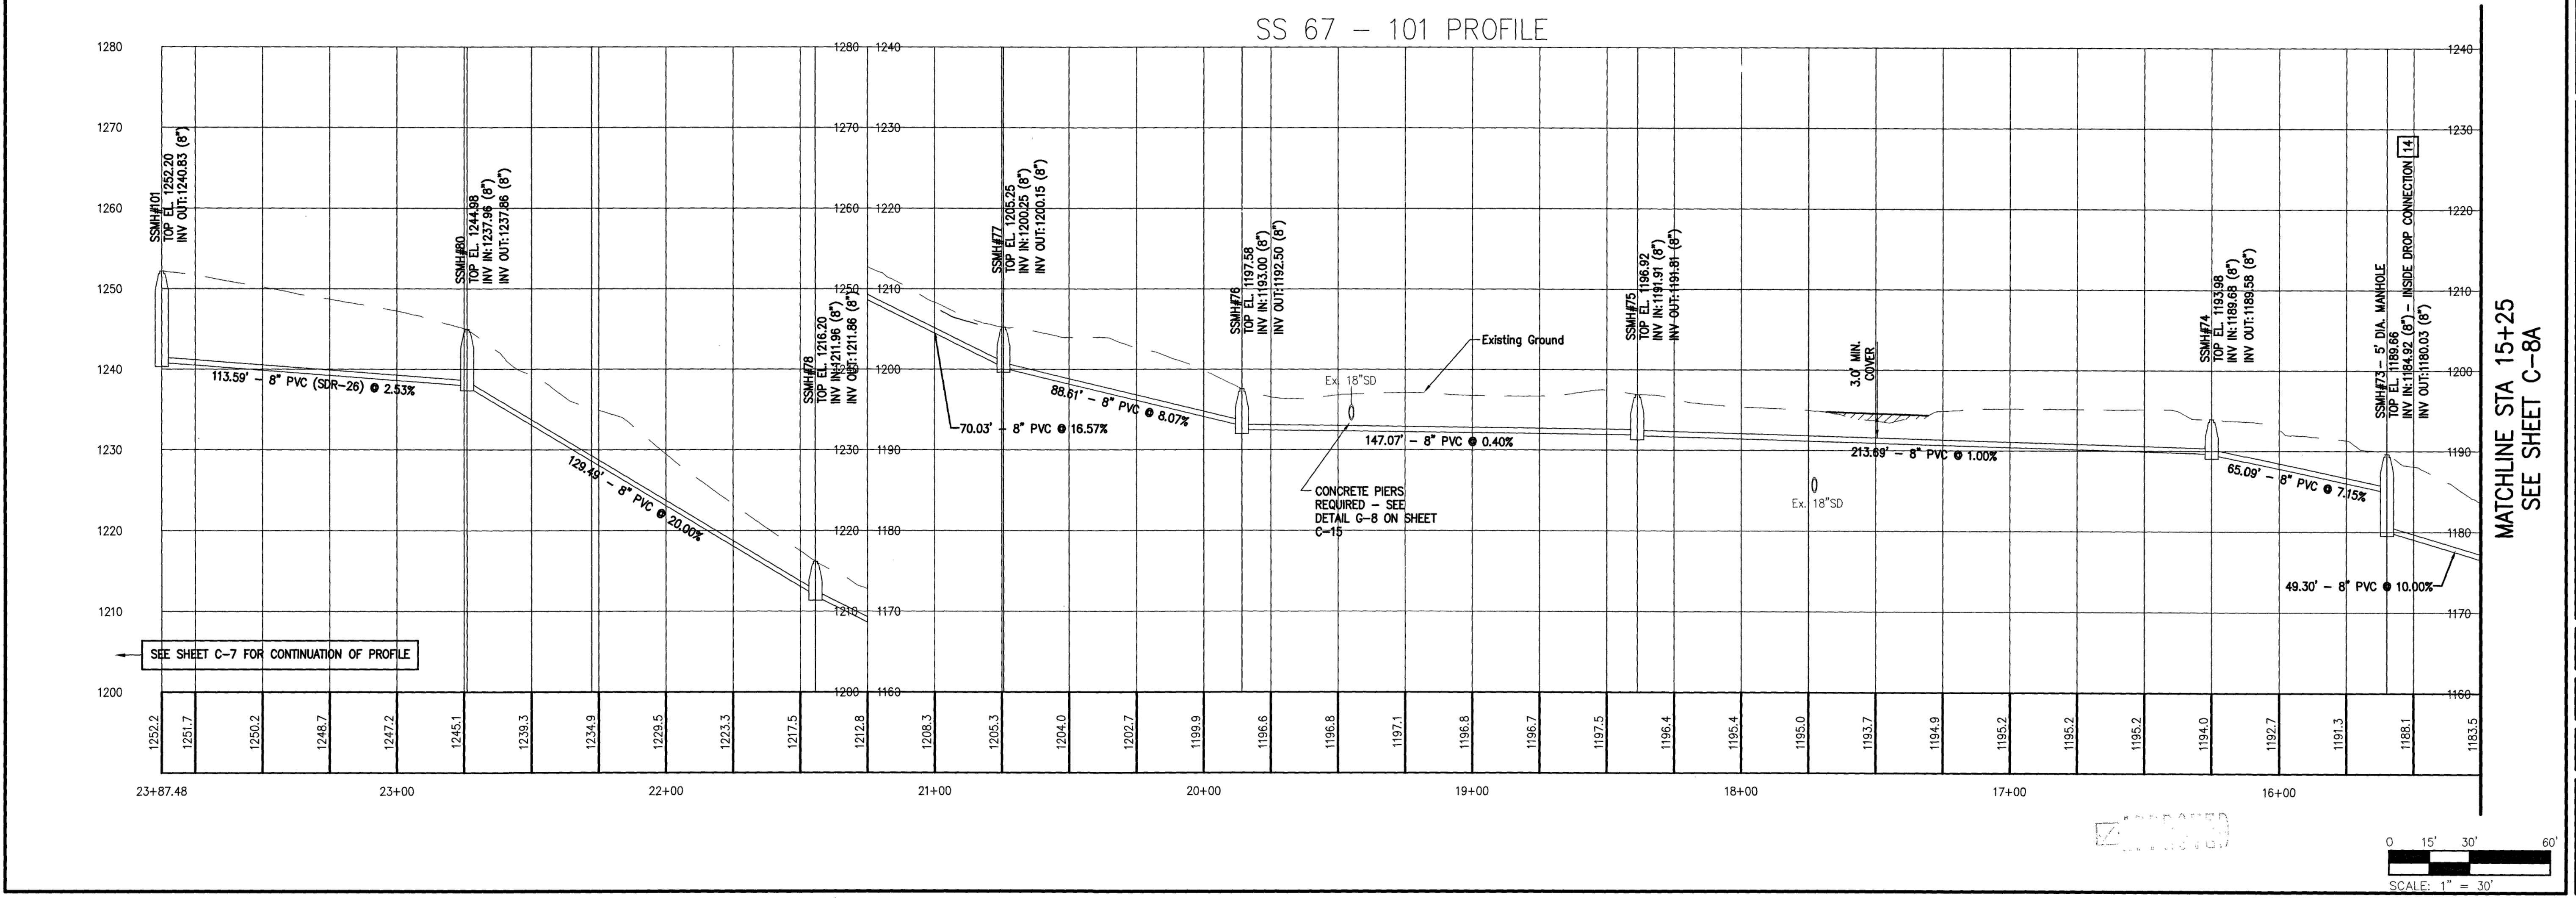

DATE OF ISSUE: 3/08/2013
LIC. NO. 03987
W. THOMAS AUSTIN
PROFESSIONAL

Issue Date: MAR. 8, 2013
Drawn By: ARB/JEF
Designed By: JEF
Checked By: WTA
Date: 3/08/2013

Mattern & Craig
CONSULTING ENGINEERS • SURVEYORS
701 FIRST STREET, S.W.
ROANOKE, VIRGINIA 24016
(540) 345-9342
FAX (540) 345-7681

THE ESTATES AT SOUTH PEAK
SMITH/PACKET MED-COM, LLC
**SANITARY SEWER OUTFALL
PLAN & PROFILE**
ROANOKE COUNTY, VIRGINIA

Vertical Scale:
1" = 10'

Horizontal Scale:
1" = 30'

Commission Number:
3101C

Sheet No.:
C-8