


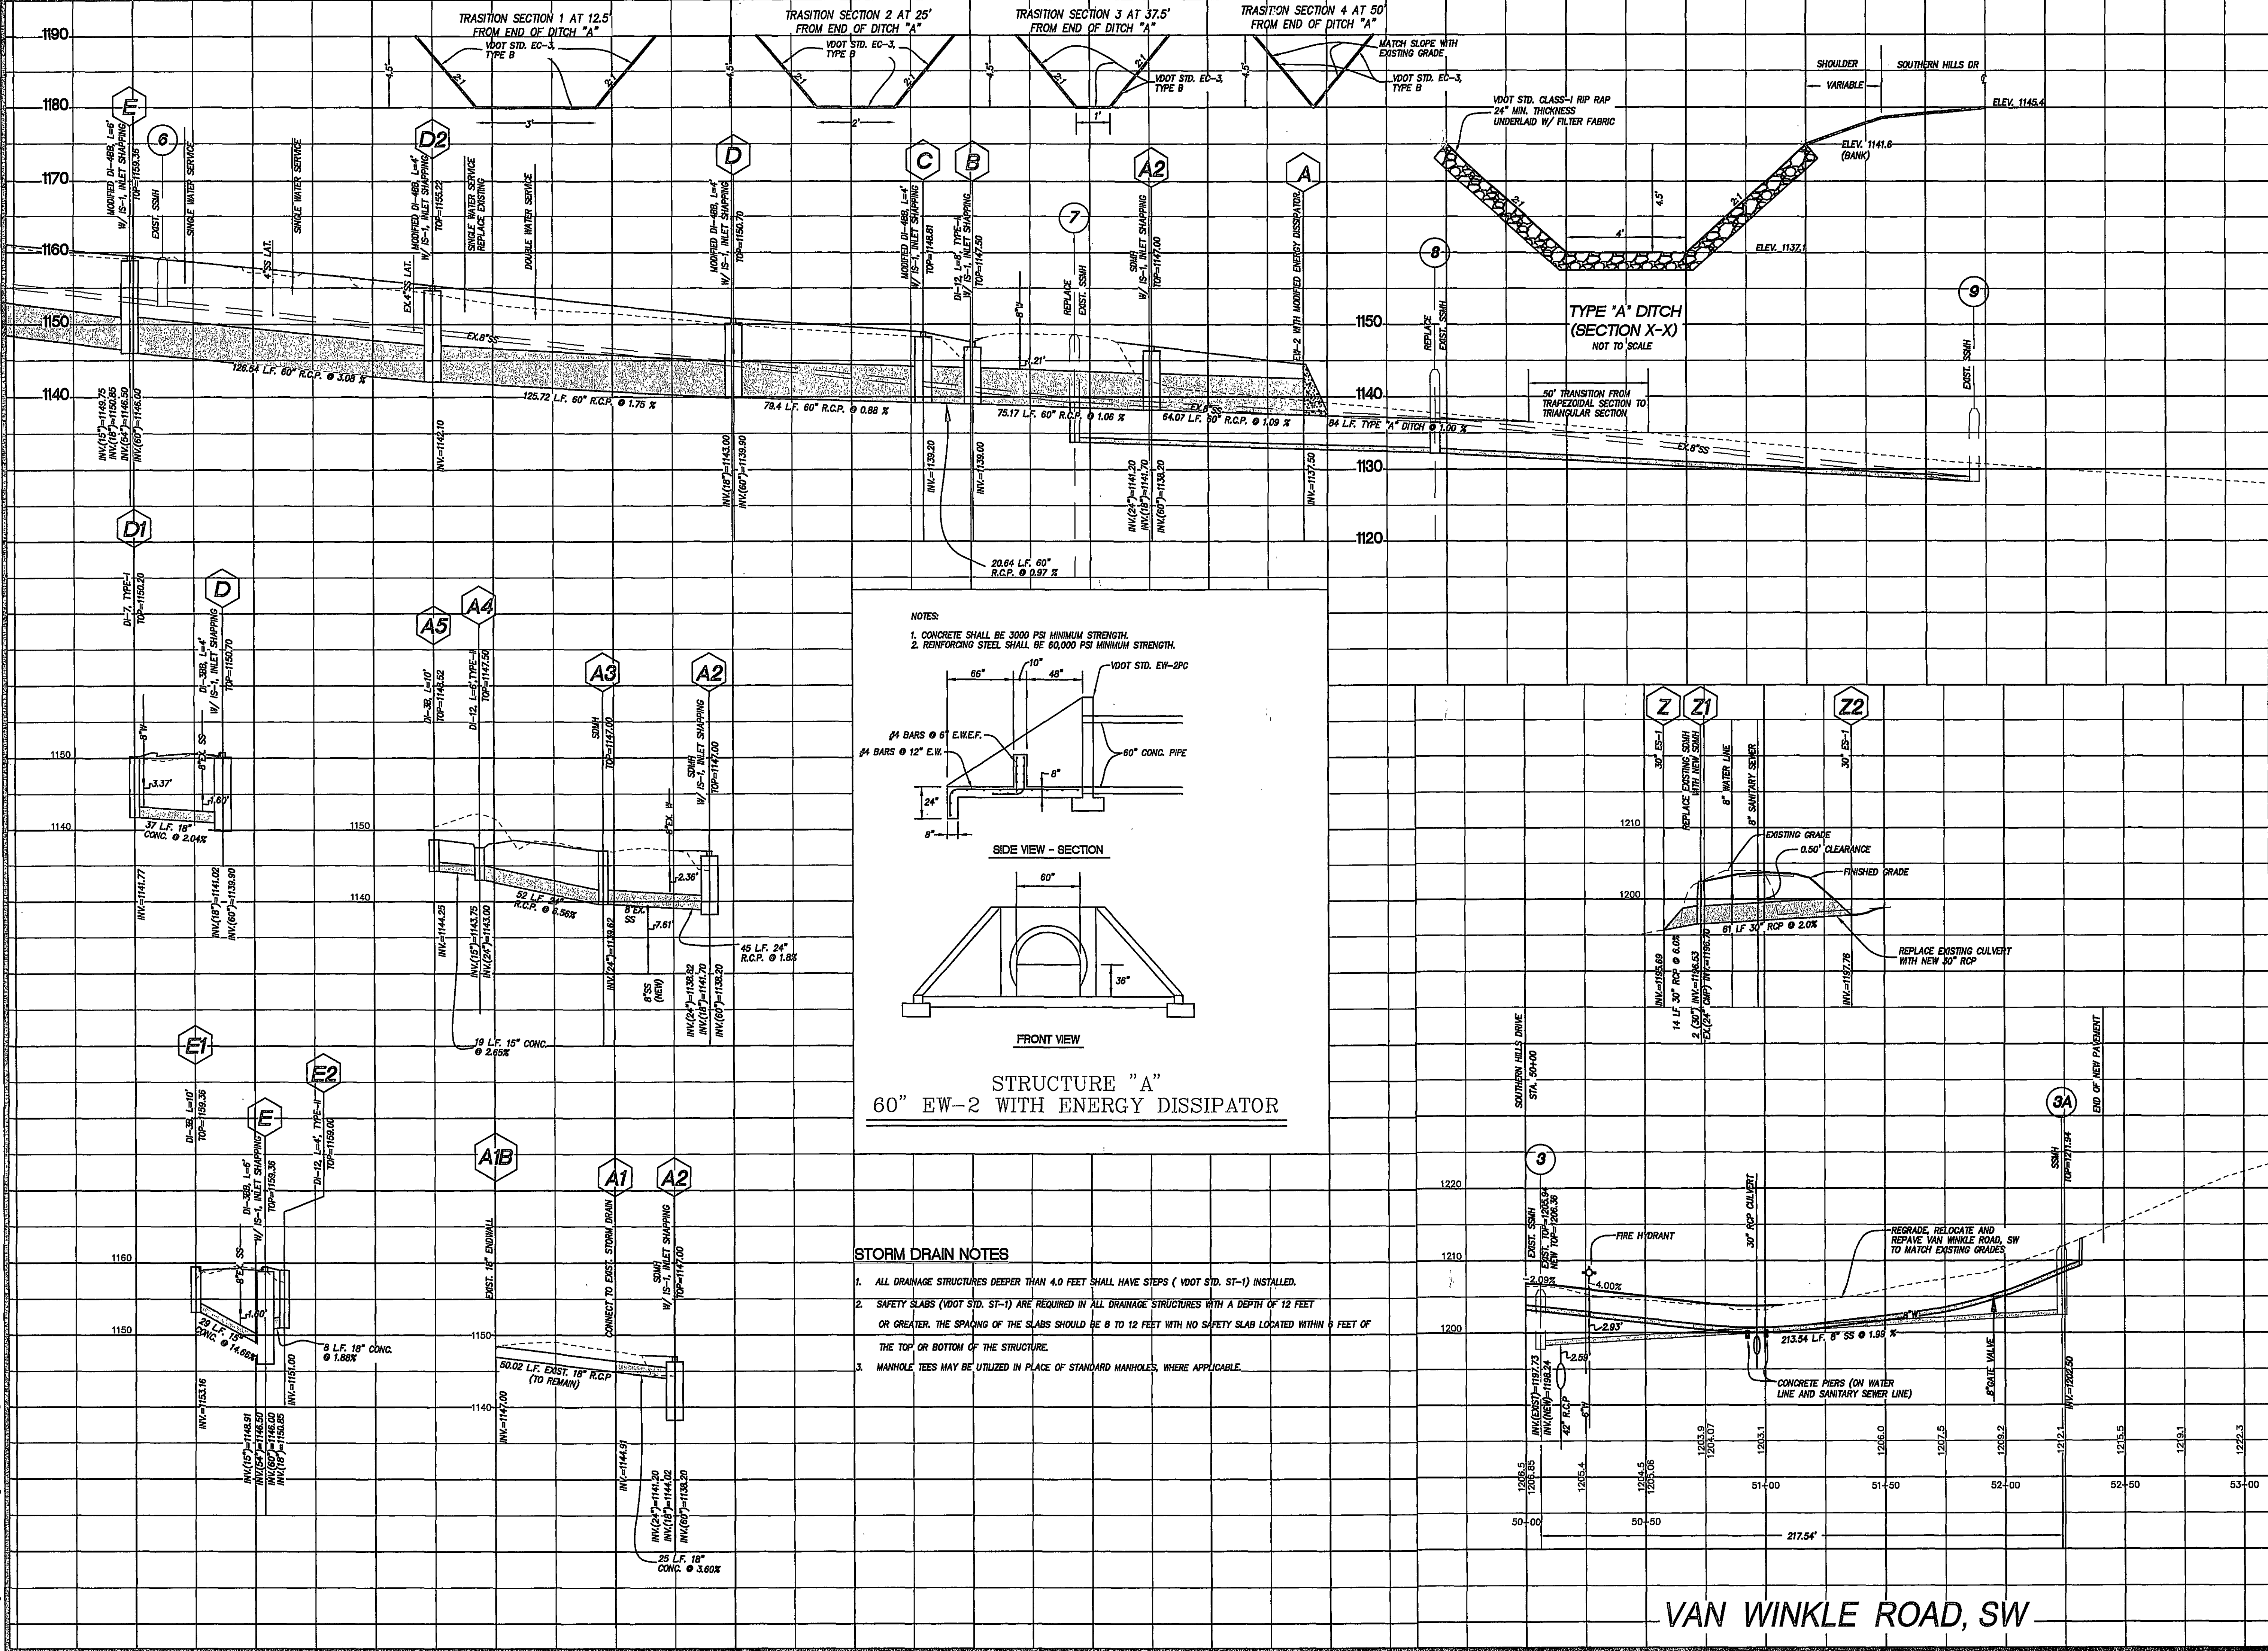

VAN WINKLE ROAD, SW

LA

LUMSDEN ASSOCIATES, P.C.

ENGINEERS-SURVEYORS-PLANNERS

ROANOKE, VIRGINIA

PHONE: (540) 774-4411

FAX: (540) 772-9445

E-MAIL: MAIL@LUMSDENPC.COM

4664 BRAMBLETON AVENUE

P.O. BOX 20669

ROANOKE, VIRGINIA 24018

4-9-6

B. LEE

HENDERSON, JR.

Professional Engineer

No. 17591

SOUTHERN HILLS DRIVE ROAD AND DRAINAGE IMPROVEMENTS

PREPARED FOR

THE CITY OF ROANOKE, VIRGINIA

STORM DRAIN PROFILES

REVISIONS

NO.	DATE	DESCRIPTION
1		
2		
3		
4		
5		

DATE: **APRIL 9, 2006**

SCALE: **HOR: 1" = 30', VER: 1" = 10'**

COMMISSION NO. **2003-374X**

SHEET **9 OF 14**