



SINGLE RESIDENTIAL WATER SERVICE **DOUBLE RESIDENTIAL WATER SERVICE** **TYPICAL SPRINKLER SERVICE** **AUTOMATIC AIR RELEASE ASSEMBLY** **WATER LINE VALVE INSTALLATION** **PERMANENT END OF LINE**

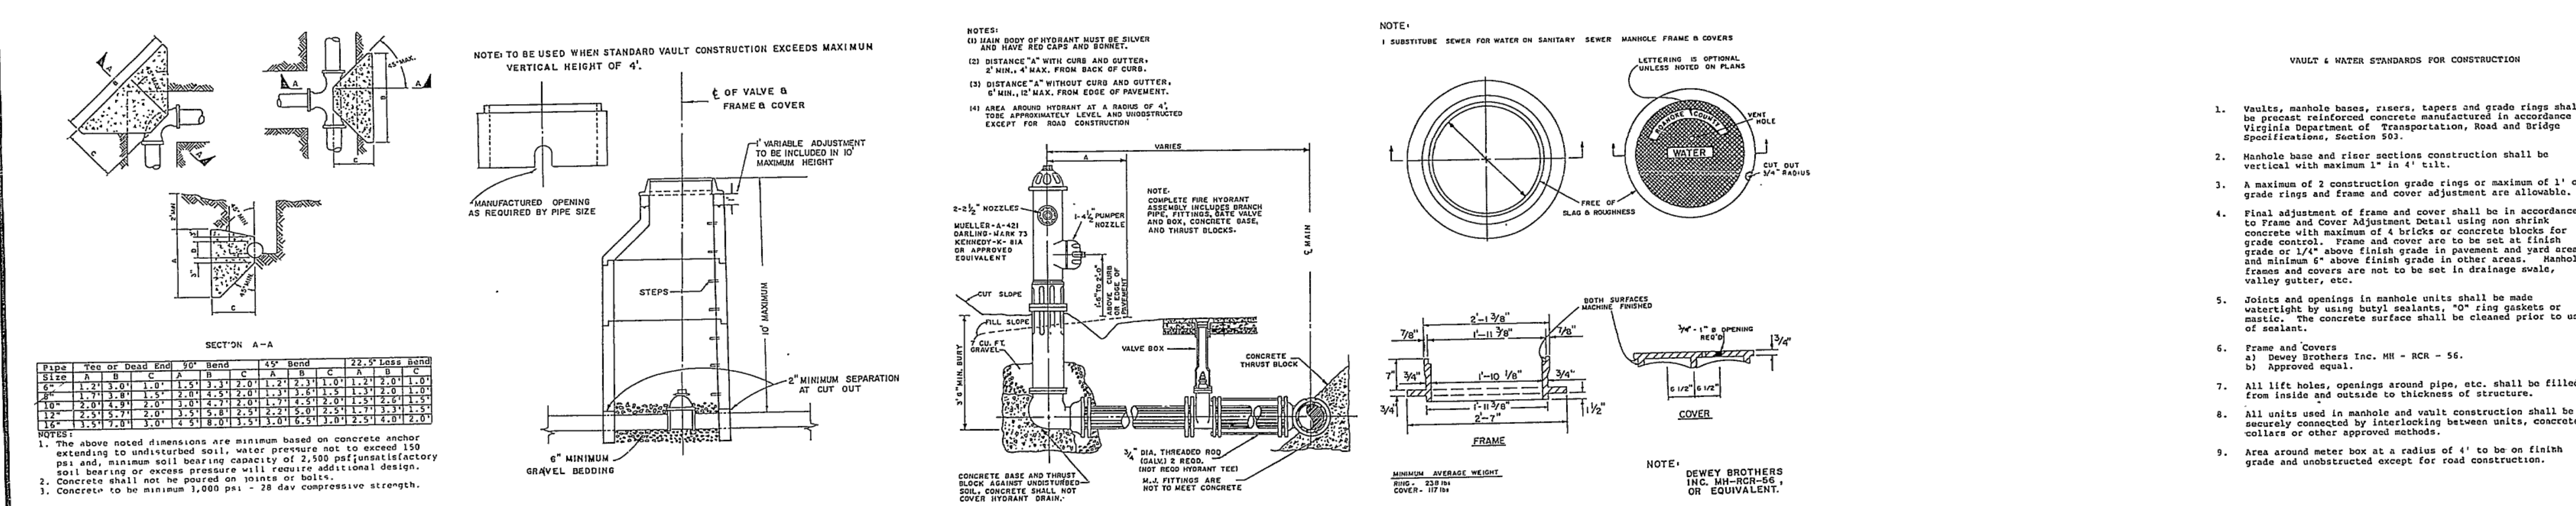

THRUST BLOCK FOR HORIZONTAL & LOWER VERTICAL BENDS **ALTERNATE VALVE VAULT (MANHOLE)** **FIRE HYDRANT SETTING** **MANHOLE FRAME AND COVER** **TYPICAL WATER PRESSURE TEST RIG**

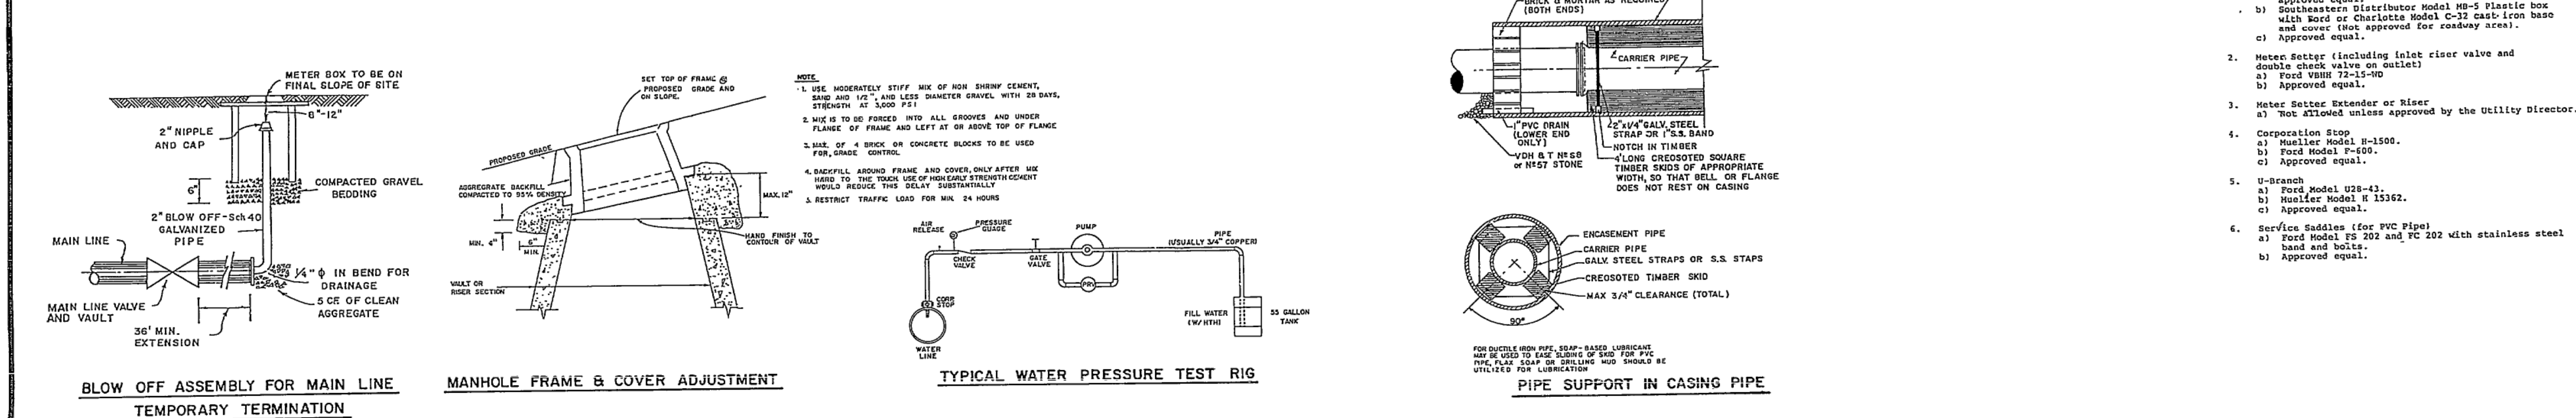

BLOW OFF ASSEMBLY FOR MAIN LINE TEMPORARY TERMINATION **MANHOLE FRAME & COVER ADJUSTMENT** **PIPE SUPPORT IN CASING PIPE**

**ENGINEERING DEPARTMENT
AND
UTILITY DEPARTMENT**

WATER DETAILS

DATE: 03-16-88
SCALE: NOT TO SCALE
DRAWING BY: A.F.
DESIGNED BY: PTH
APPROVED BY: *[Signature]*

NO. REVISIONS DATE

1 3/16/88

SHEET
OF

RC-2834

Rec. 3-30-88