


MOR ROANOKE WATER DEPT
 AGENT FOR ROANOKE PLANNING COMM
 CITY ENGINEER OF ROANOKE, VA
 DIRECTOR OF PUBLIC WORKS

DATE 3/1/72
 DATE 3/1/72
 DATE 3/1/72
 DATE 3/1/72

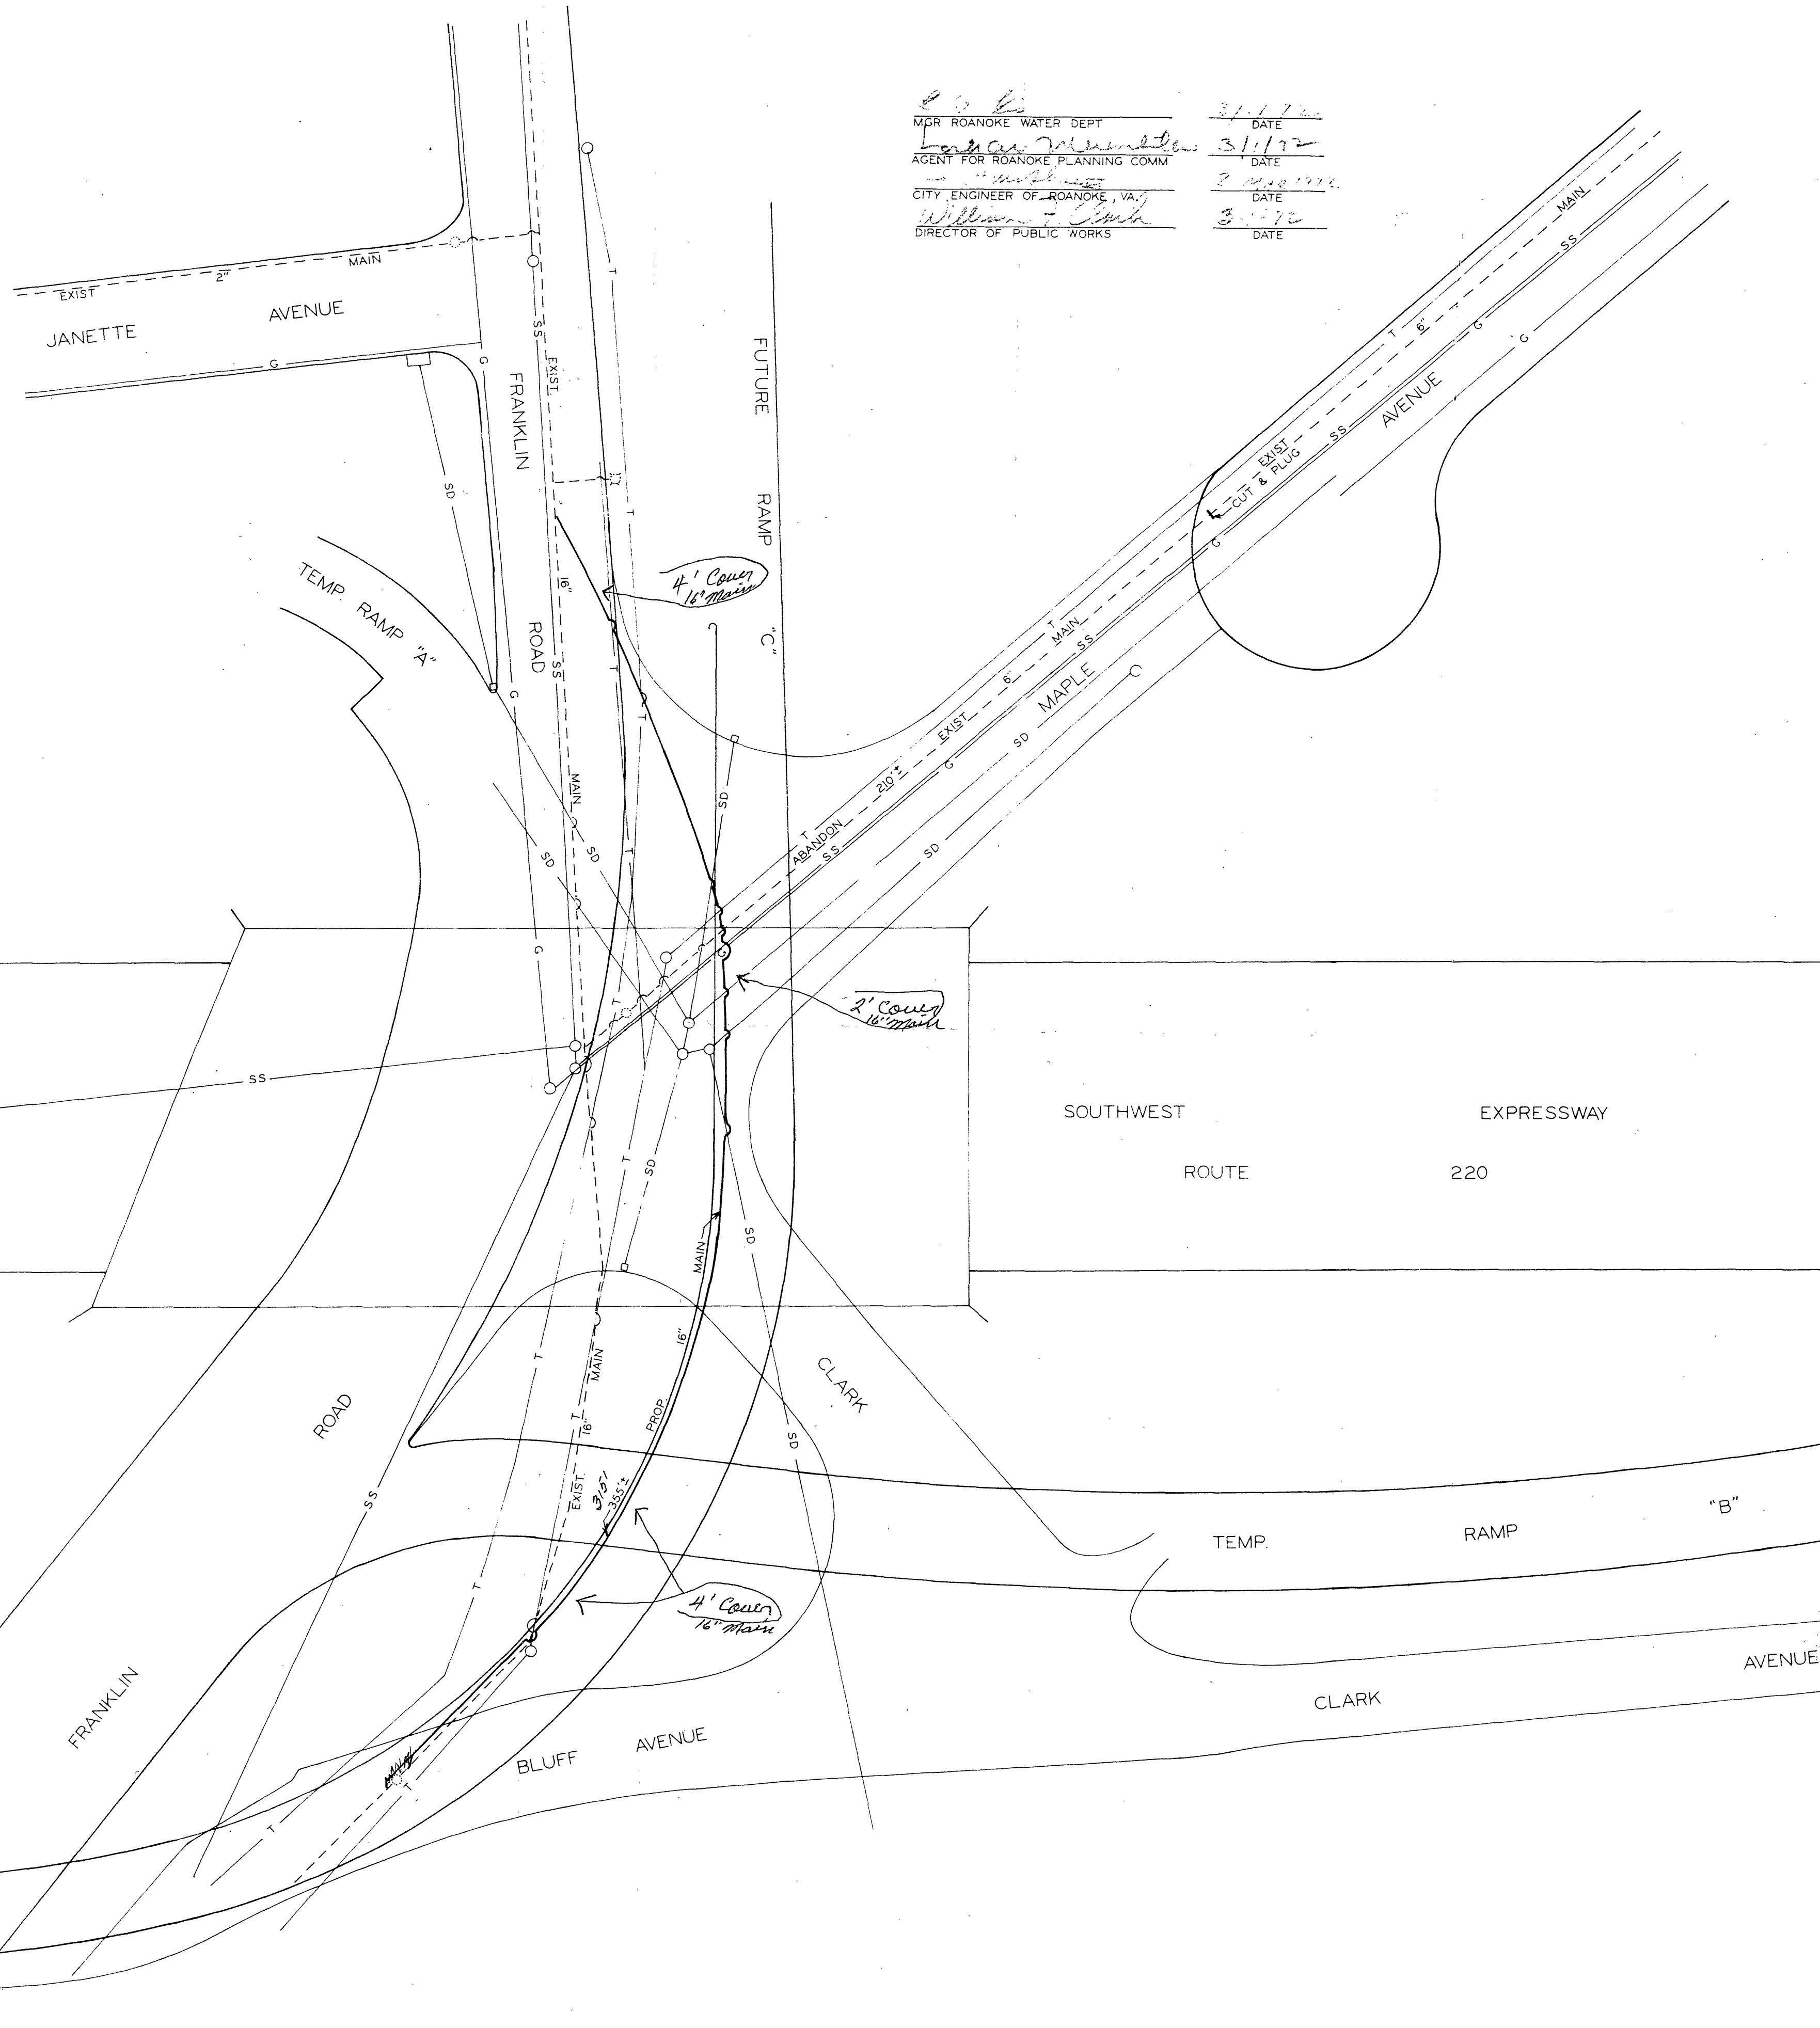

WATER DEPARTMENT
 CITY OF ROANOKE, VA.
 FRANKLIN ROAD S.W.
 SCALE - 1" = 25'
 DRAWN BY C.A.H. MAR. 1, 1972

DIST. MAP 103

72-17

Consolidated
 5-18-72 J.W.M.