


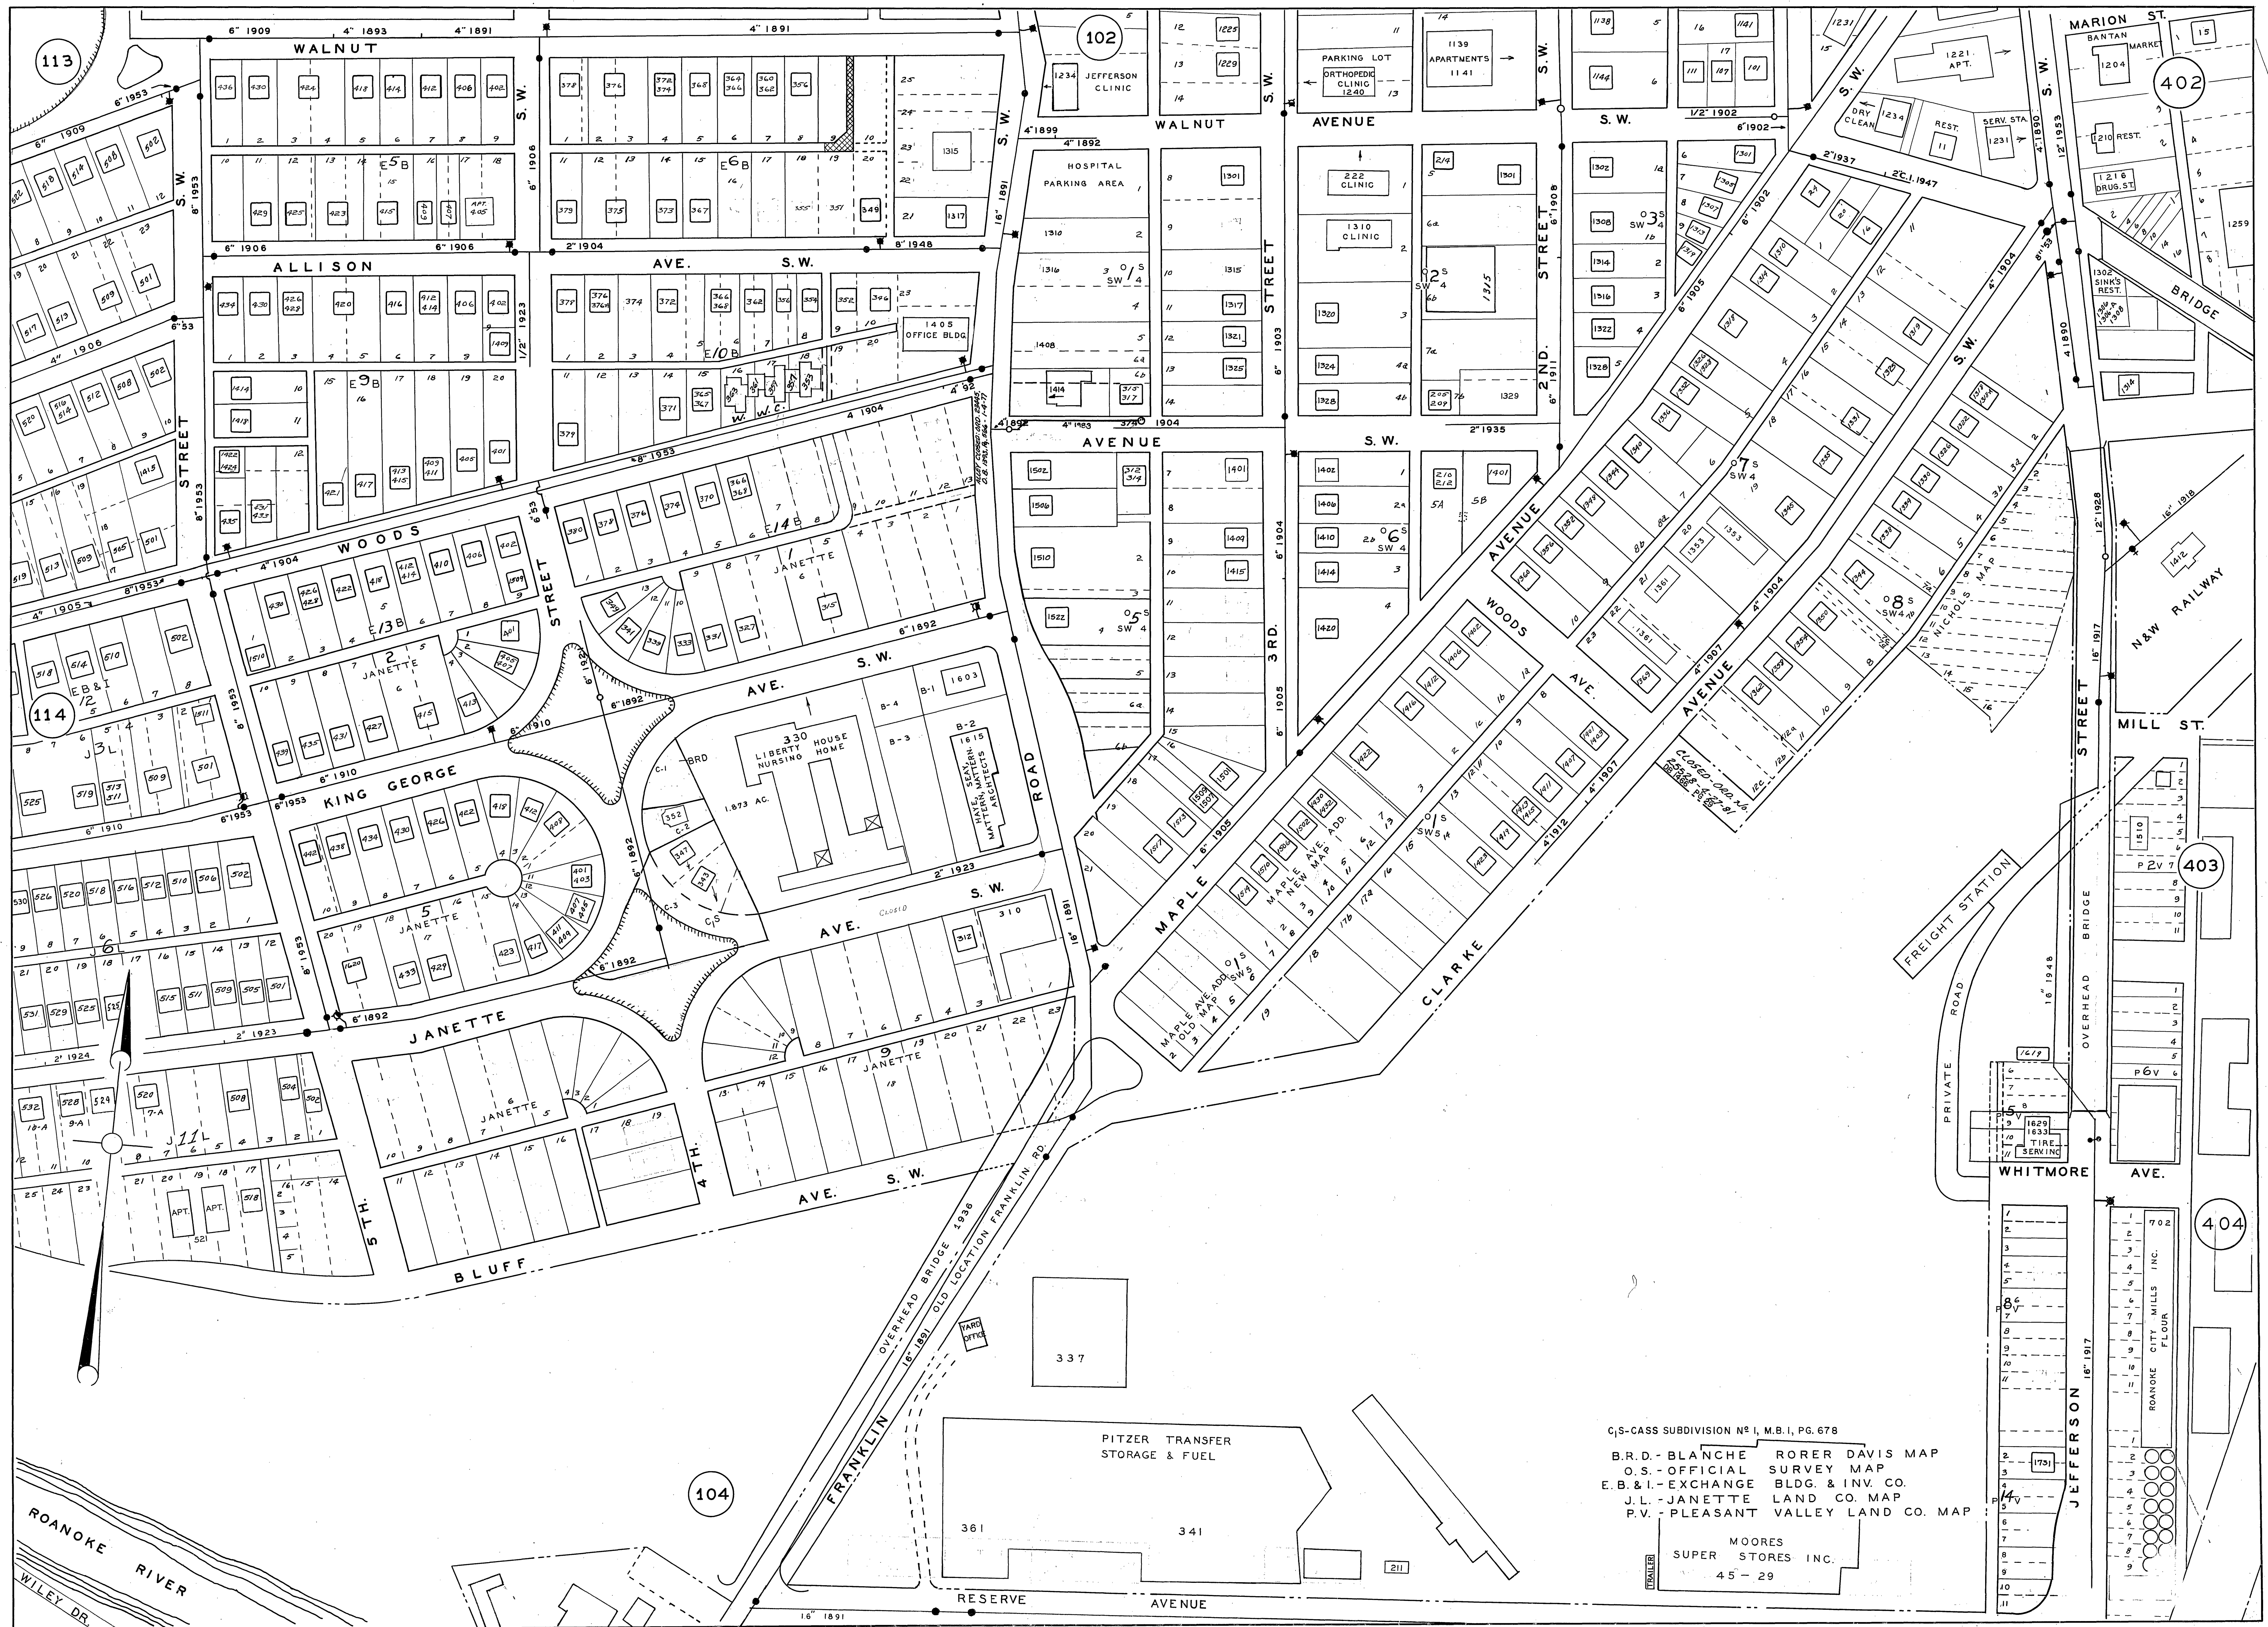

C.S.-CASS SUBDIVISION No. 1, M.B.I., PG. 678
B.R.D.-BLANCHE RORER DAVIS MAP
O.S.-OFFICIAL SURVEY MAP
E.B.&I.-EXCHANGE BLDG. & INV. CO.
J.L.-JANETTE LAND CO. MAP
P.V.-PLEASANT VALLEY LAND CO. MAP
MOORES
SUPER STORES INC.
45-29