


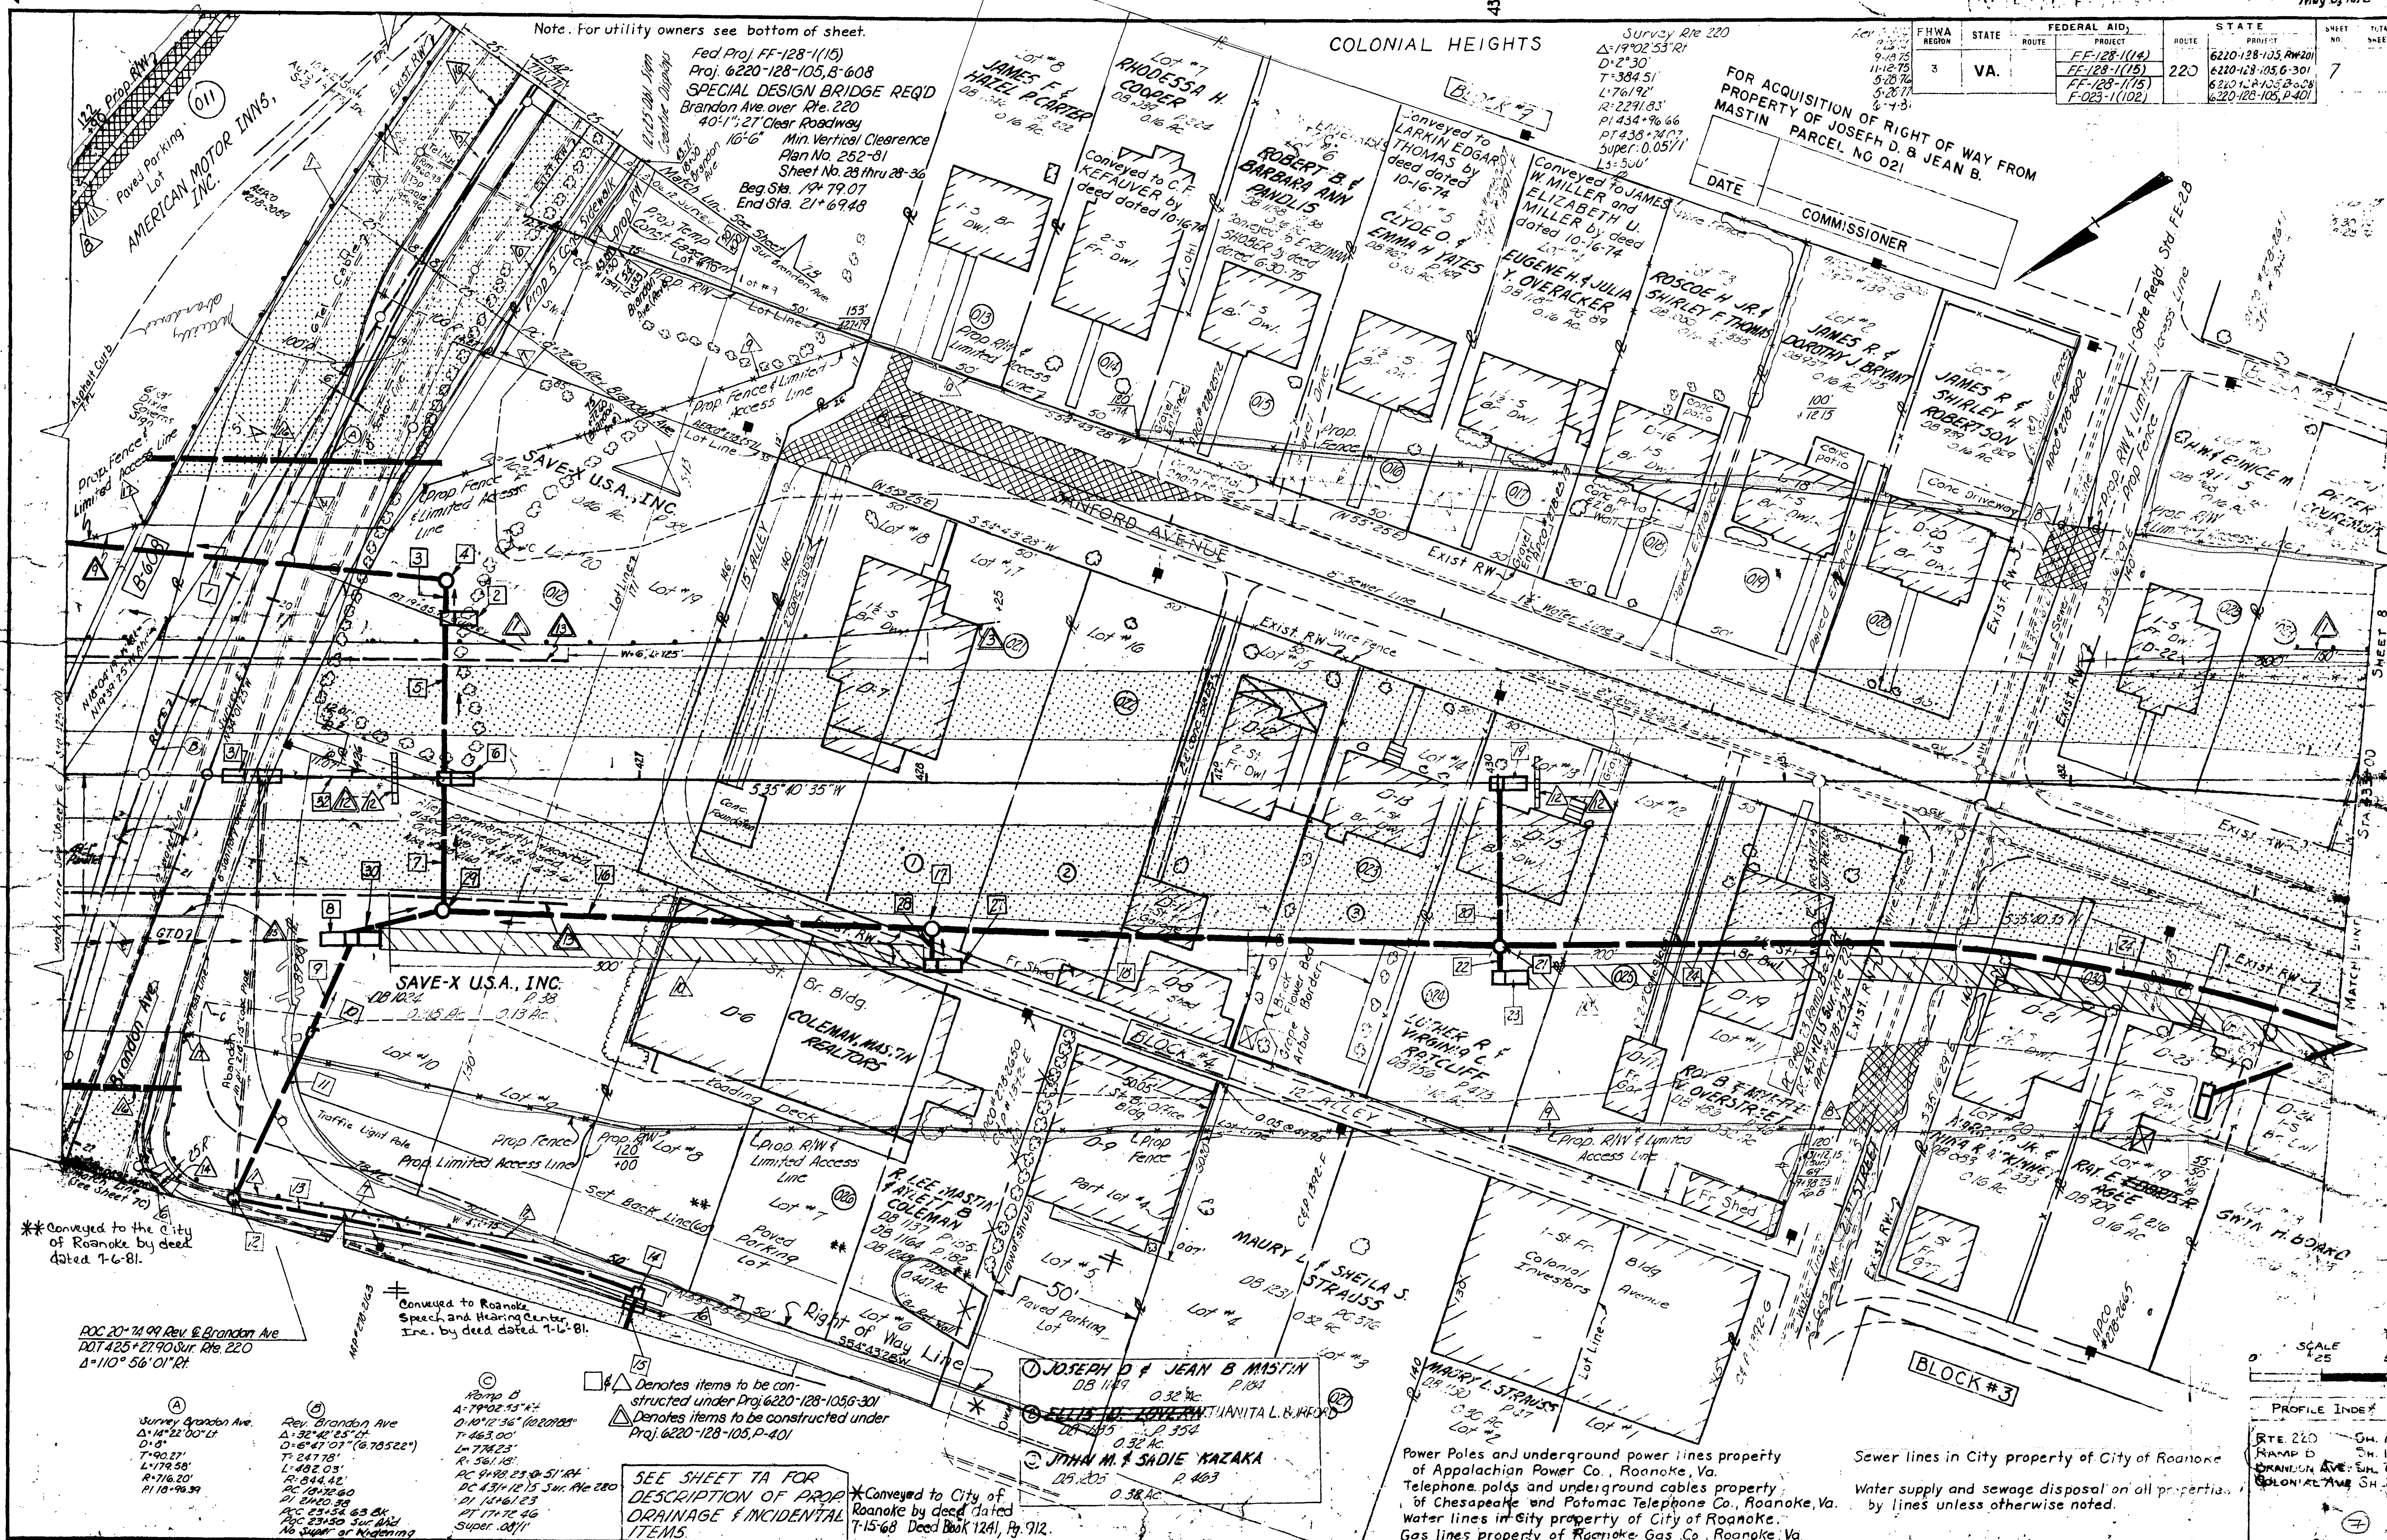

11. BUTCHER
12. GUILLETT, R.B. PRIME
Book No. 42792
Roll No. 10549
Surveyed by J.E. Menthmore Oct. 1966
Plotted by J.E.S.
Checked by: G.W.M.

J. L. BUTCHER

SCALE
25

0 5

PROFILE INDEX

RT 260 SH. 1
RAMP D SH. 1
GRANDON AVE SH. 7
COLONIAL AVE SH. 7

7