


FHWA REGION	STATE	FEDERAL AID		STATE		SHEET NO.	TOTAL SHEETS
		ROUTE	PROJECT	ROUTE	PROJECT		
3	VA.		FF-128-1(164)	220	6220-128-105 PW-201	8	
			FF-128-1(115)		6270-128-105 G-301		
			F-023-1(102)		6280-128-105 P-401		
			F-023-1(104)		6220-128-105 P-402 Contract 3		
① R&P F 1-7-23 607 (No. 394337) P-75-00 1-7-23 81 R-75-00 PCC 1-7-23 Super: 04/11 1-7-92 81 1-7-93 62							

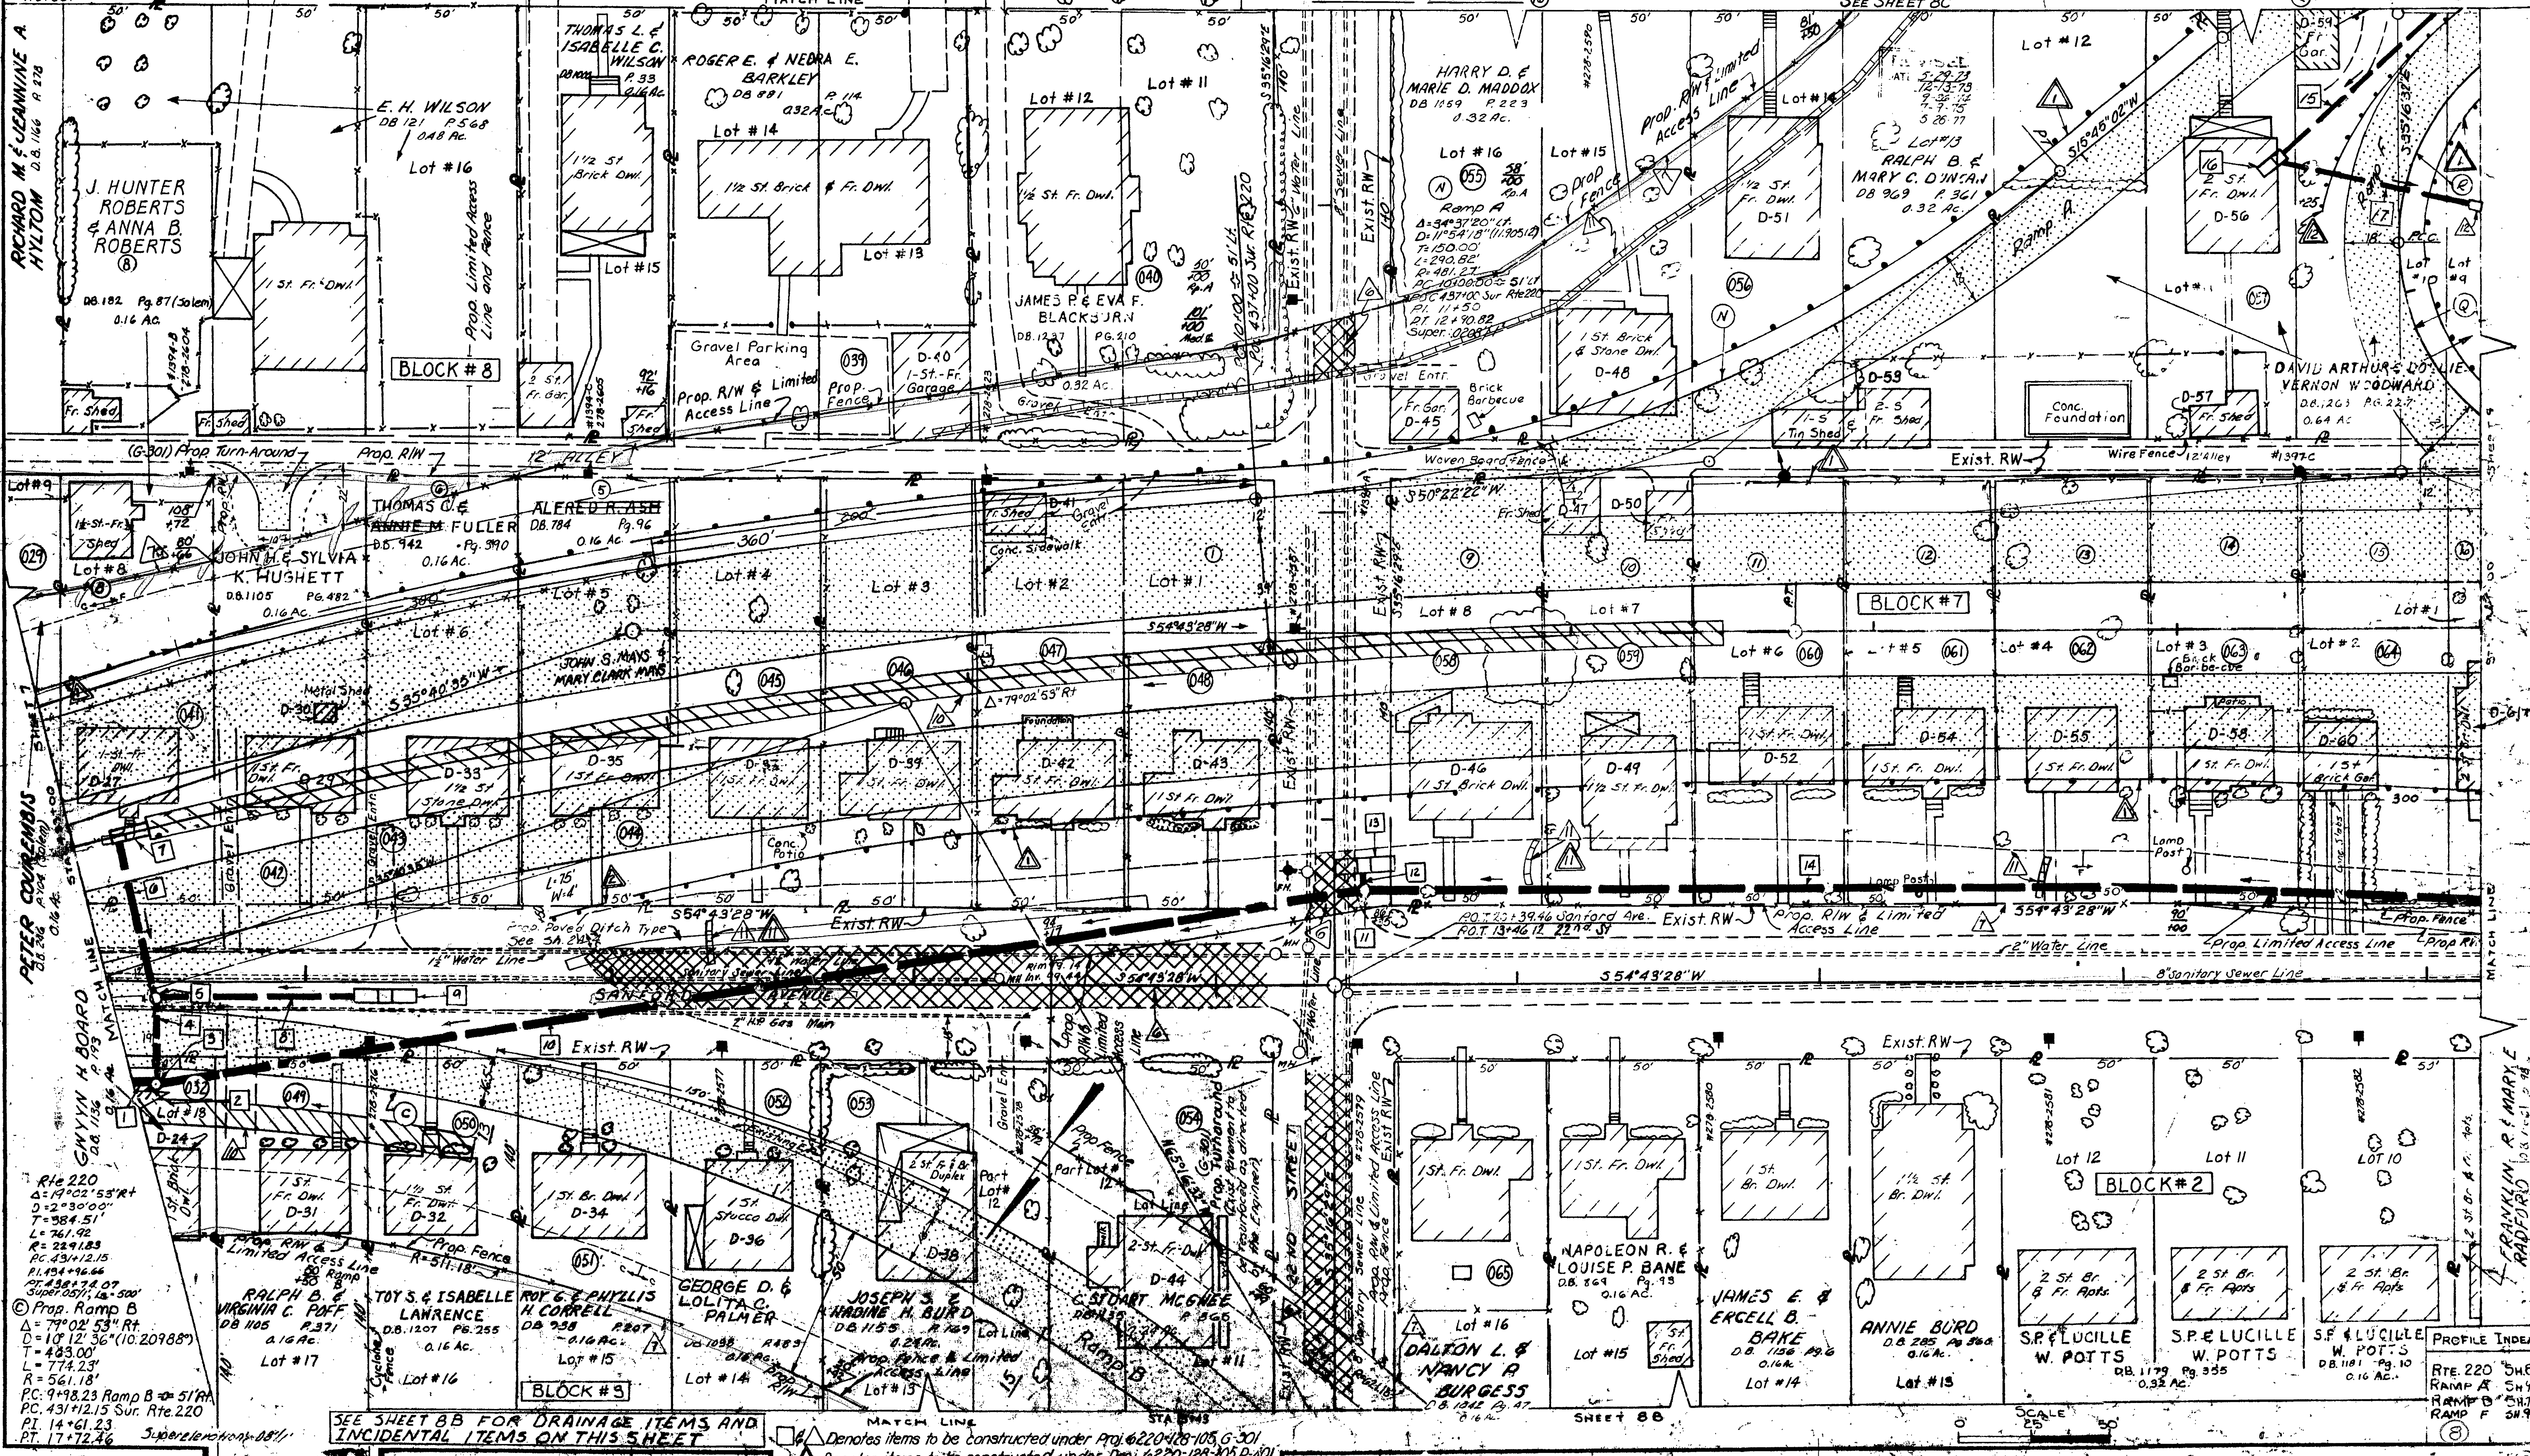

Surveyed by: L. E. Markham Oct. 1966
Plotted by: GMM & J.E.S.
Checked by: JLB.

Book No. 42792 Roll No. 10968 Checked by: JLB.

L.G. GUILL & R.B. PAYNE
L.L. BUTCHER

SEE SHEET 8B FOR DRAINAGE ITEMS AND INCIDENTAL ITEMS ON THIS SHEET

MATCH LINE

STA 6945

□ Δ Denotes items to be constructed under Proj. 6220-008-005 G-301
 □ Δ Items to be constructed under Proj. 6220-008-005 G-301