


REVISED	PUB. ROAD REGION	STATE	FEDERAL AID		STATE		SHEET NO.
			ROUTE	PROJECT	ROUTE	PROJECT	
	2	VA.					A

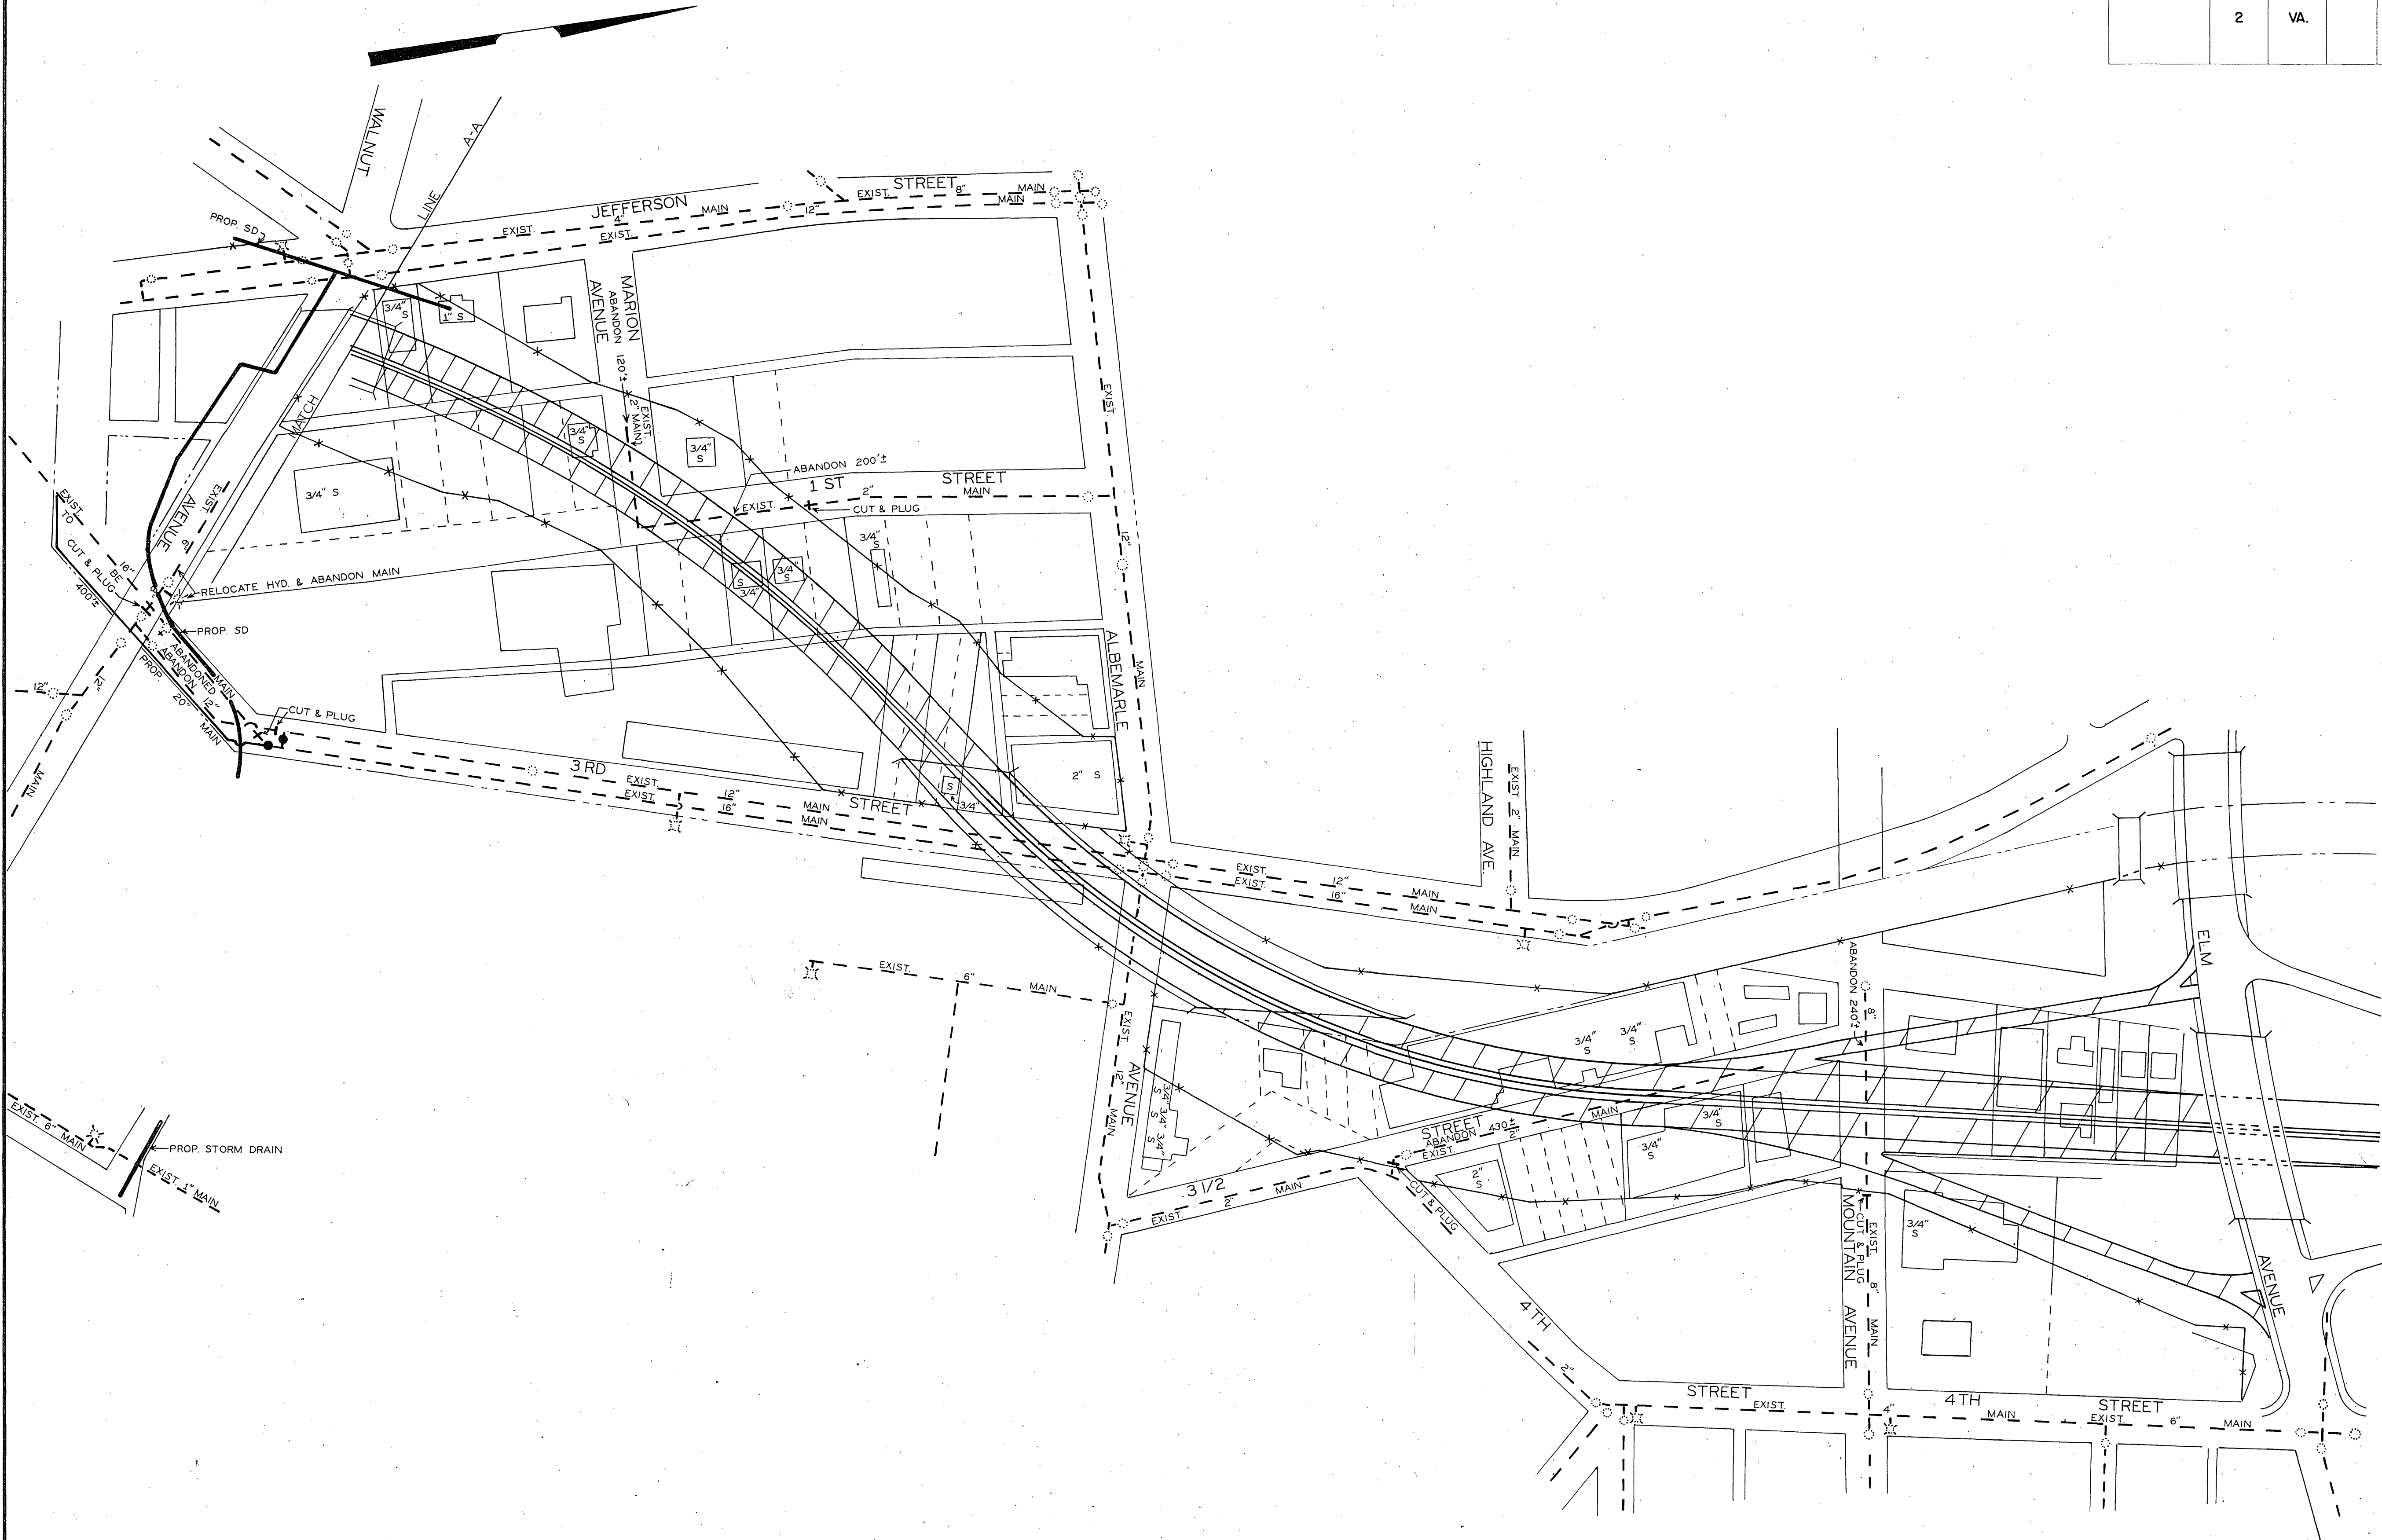

WATER DEPARTMENT
CITY OF ROANOKE, VA.
SOUTHWEST EXPRESSWAY
SCALE - 1"=100'
DRAWN BY C.A.H. OCT. 10, 1973

PLAN NO.	PROJECT	SHEET 1 OF 2	FILE NO.	SHEET NO.
A				73-32