
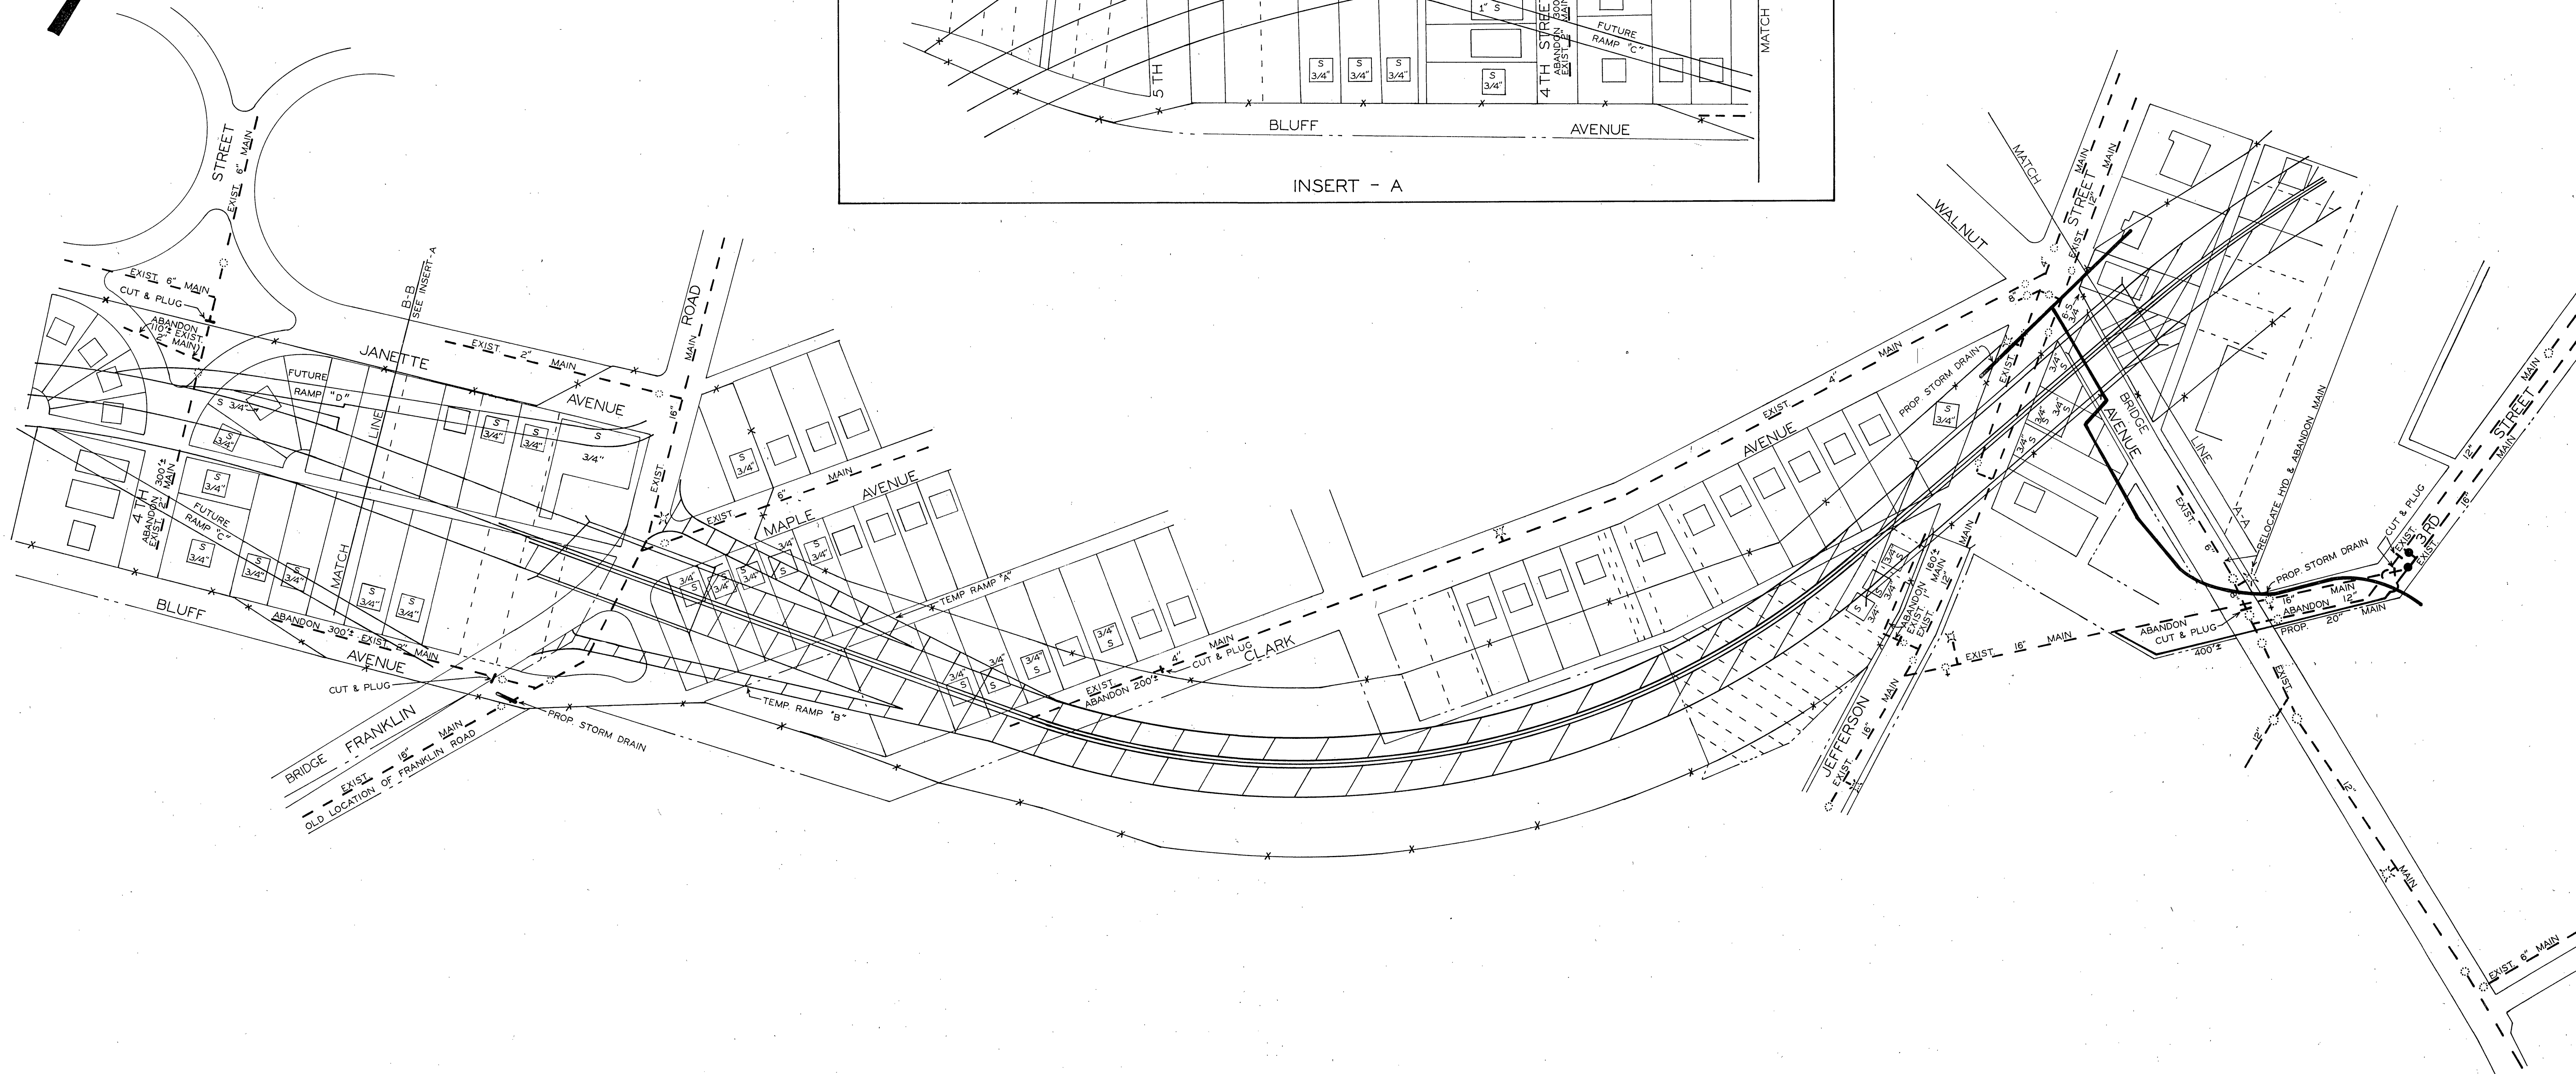


REVISED	PUB. ROAD REGION	STATE	FEDERAL AID	STATE	SHEET NO.
	2	VA.			

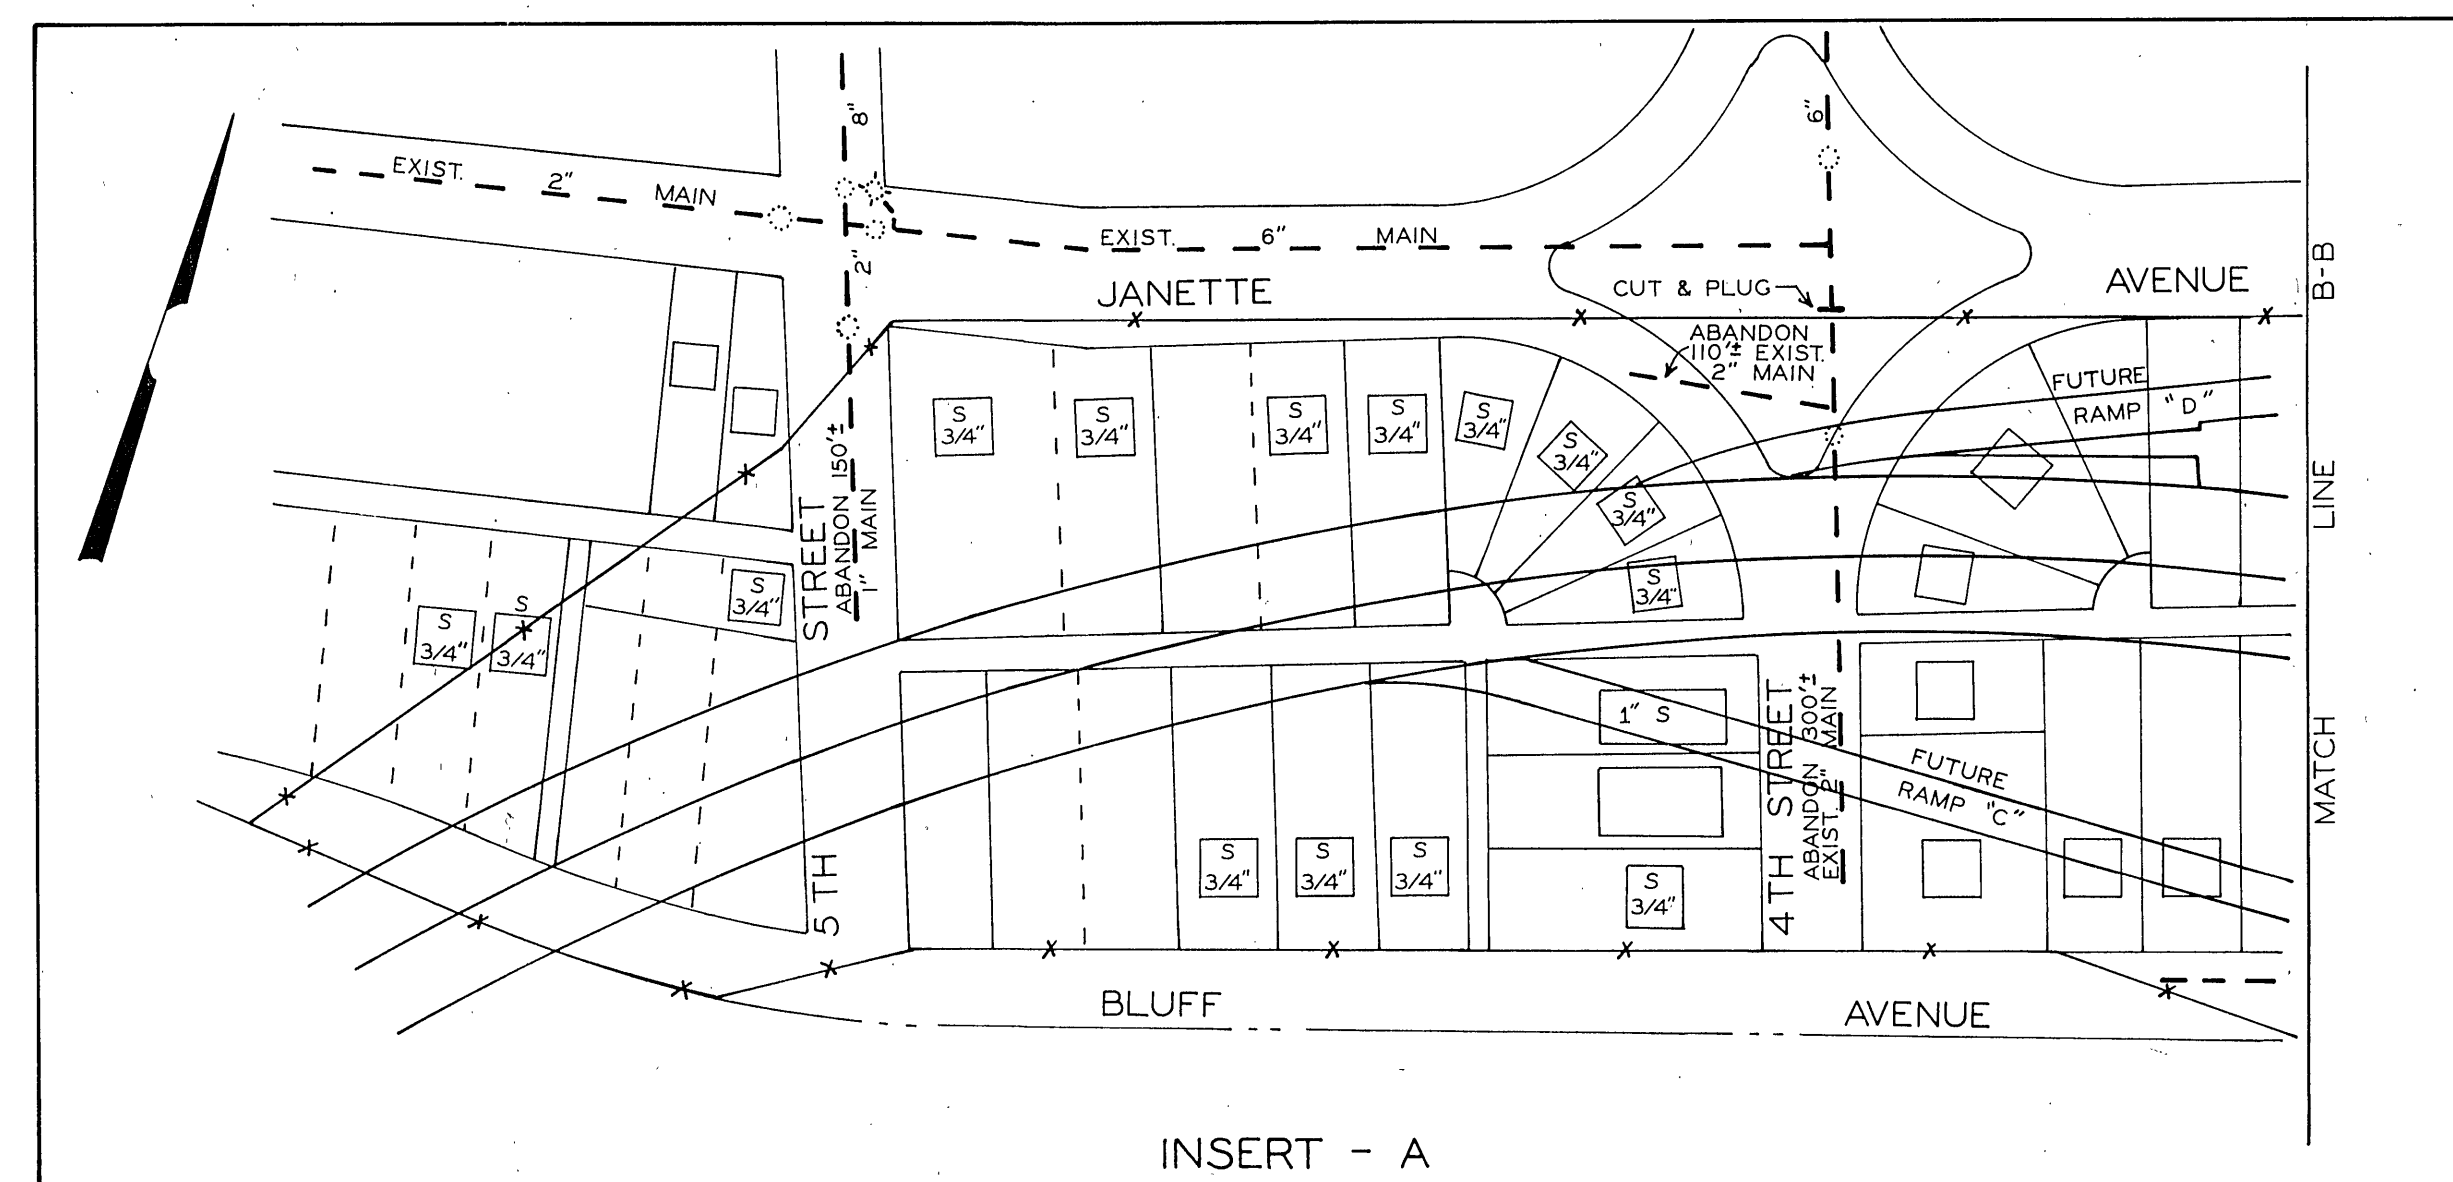

WATER DEPARTMENT
CITY OF ROANOKE, VA.
SOUTHWEST EXPRESSWAY
SCALE - 1"=100'
DRAWN BY C.A.H. OCT. 10, 1973

SHEET 2 OF 2

PLAN NO.	PROJECT	FILE NO.	SHEET NO.
A			