
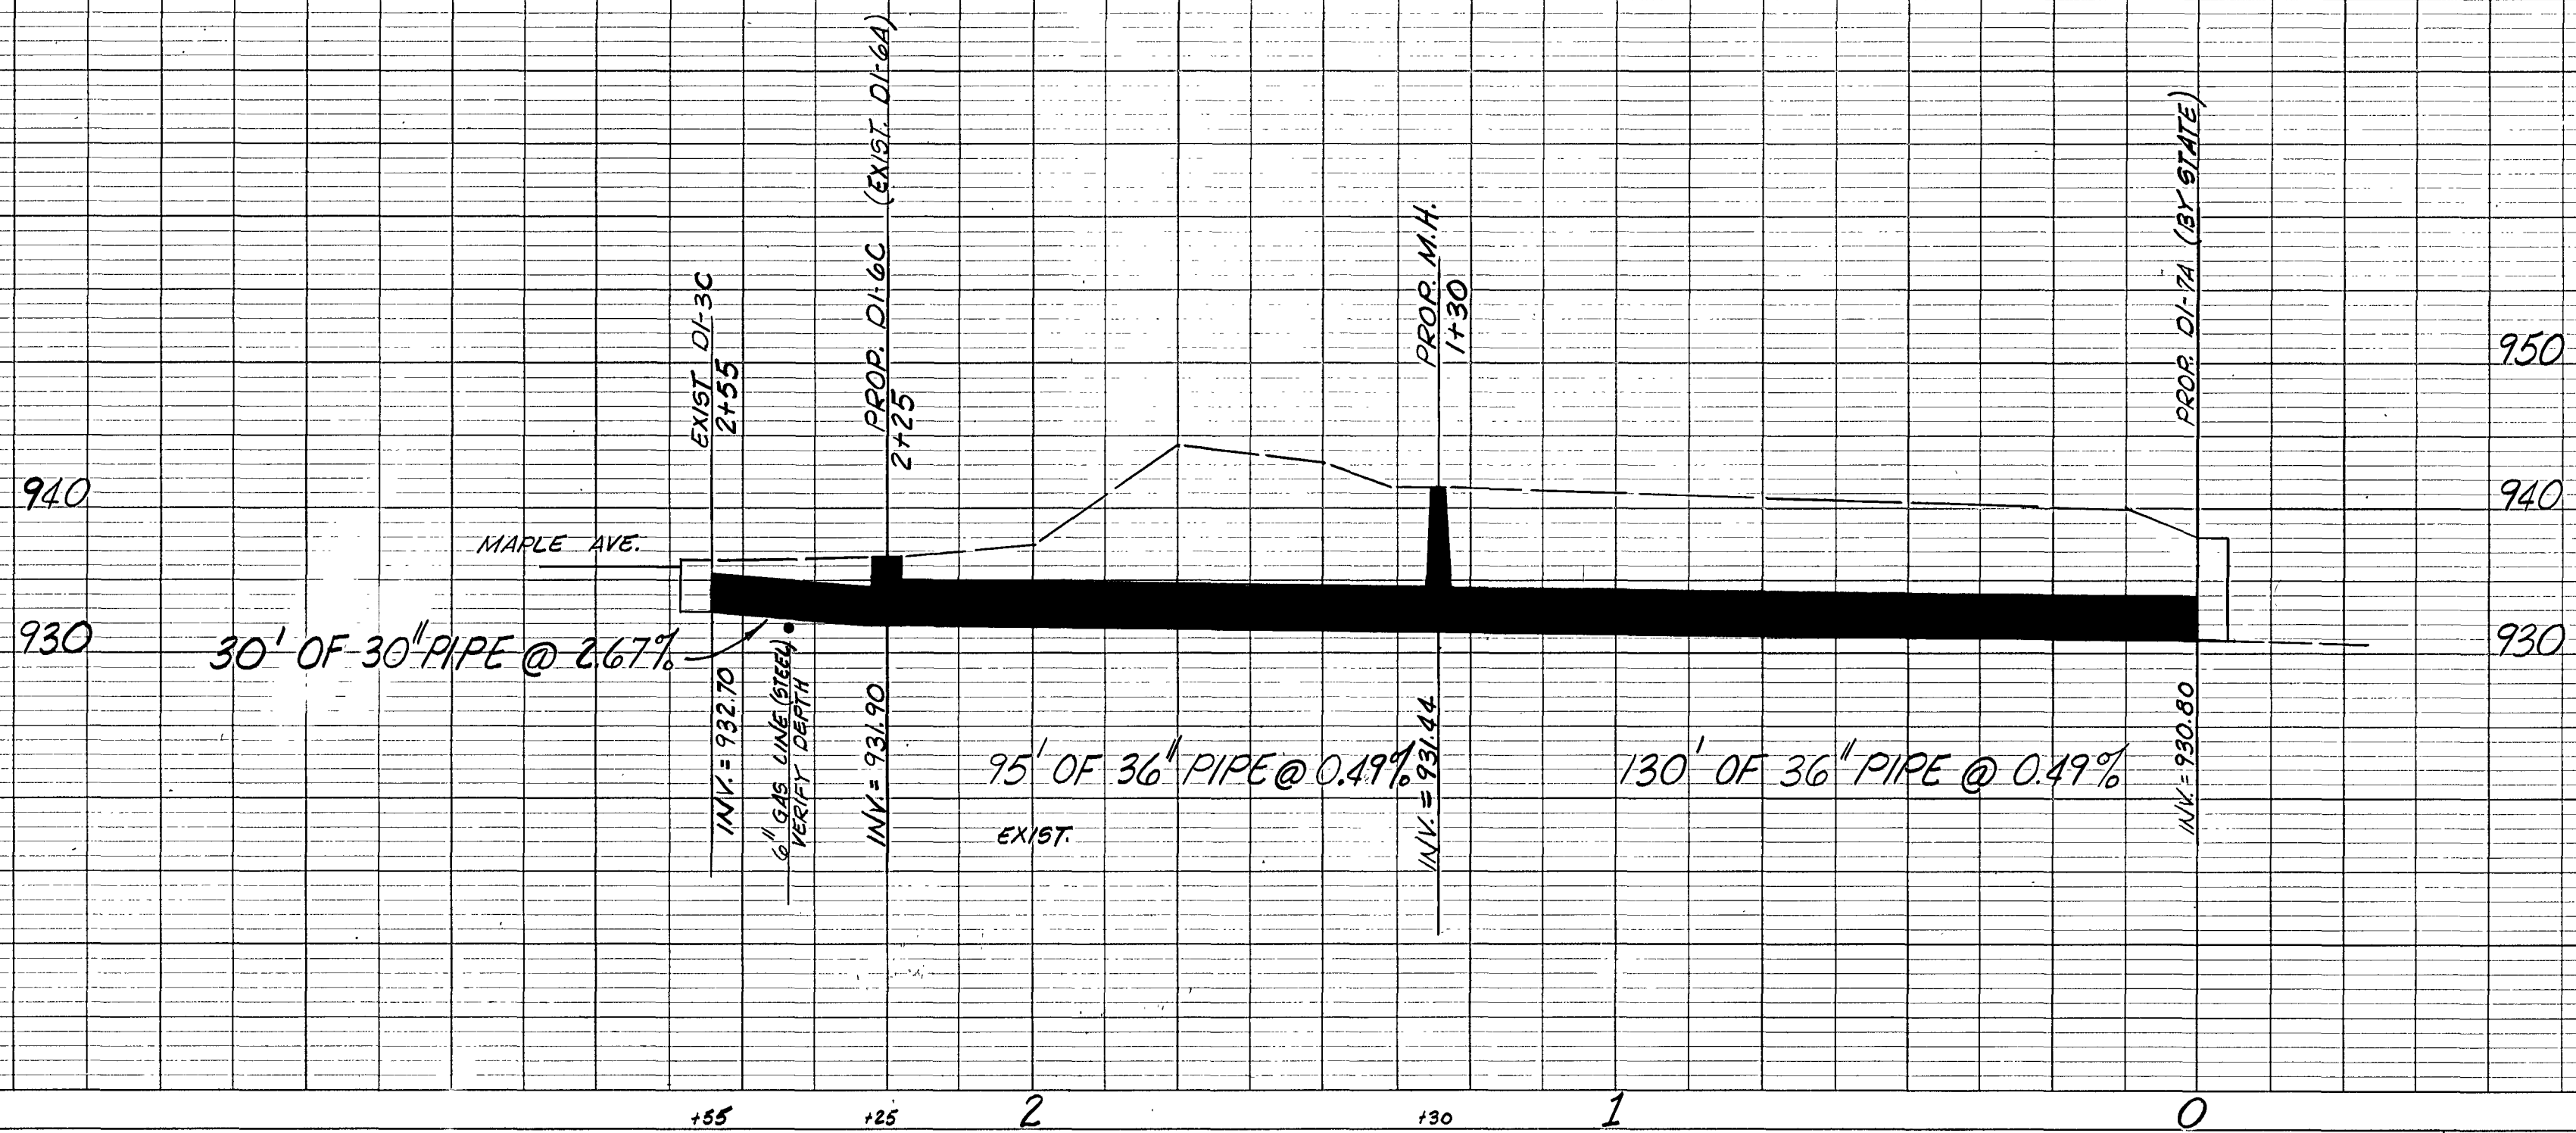


PLAN	SURVEYED	DATE
	NOTED	
	NOTE BOOK	
	NO.	

PROFILE	SURVEYED	DATE
	NOTED	
	NOTE BOOK	
	NO.	

REVISED	F.H.W.A. REGION	STATE	FEDERAL AID		STATE		SHEET NO.
			PROJECT	ROUTE	PROJECT		
	3	VA.					

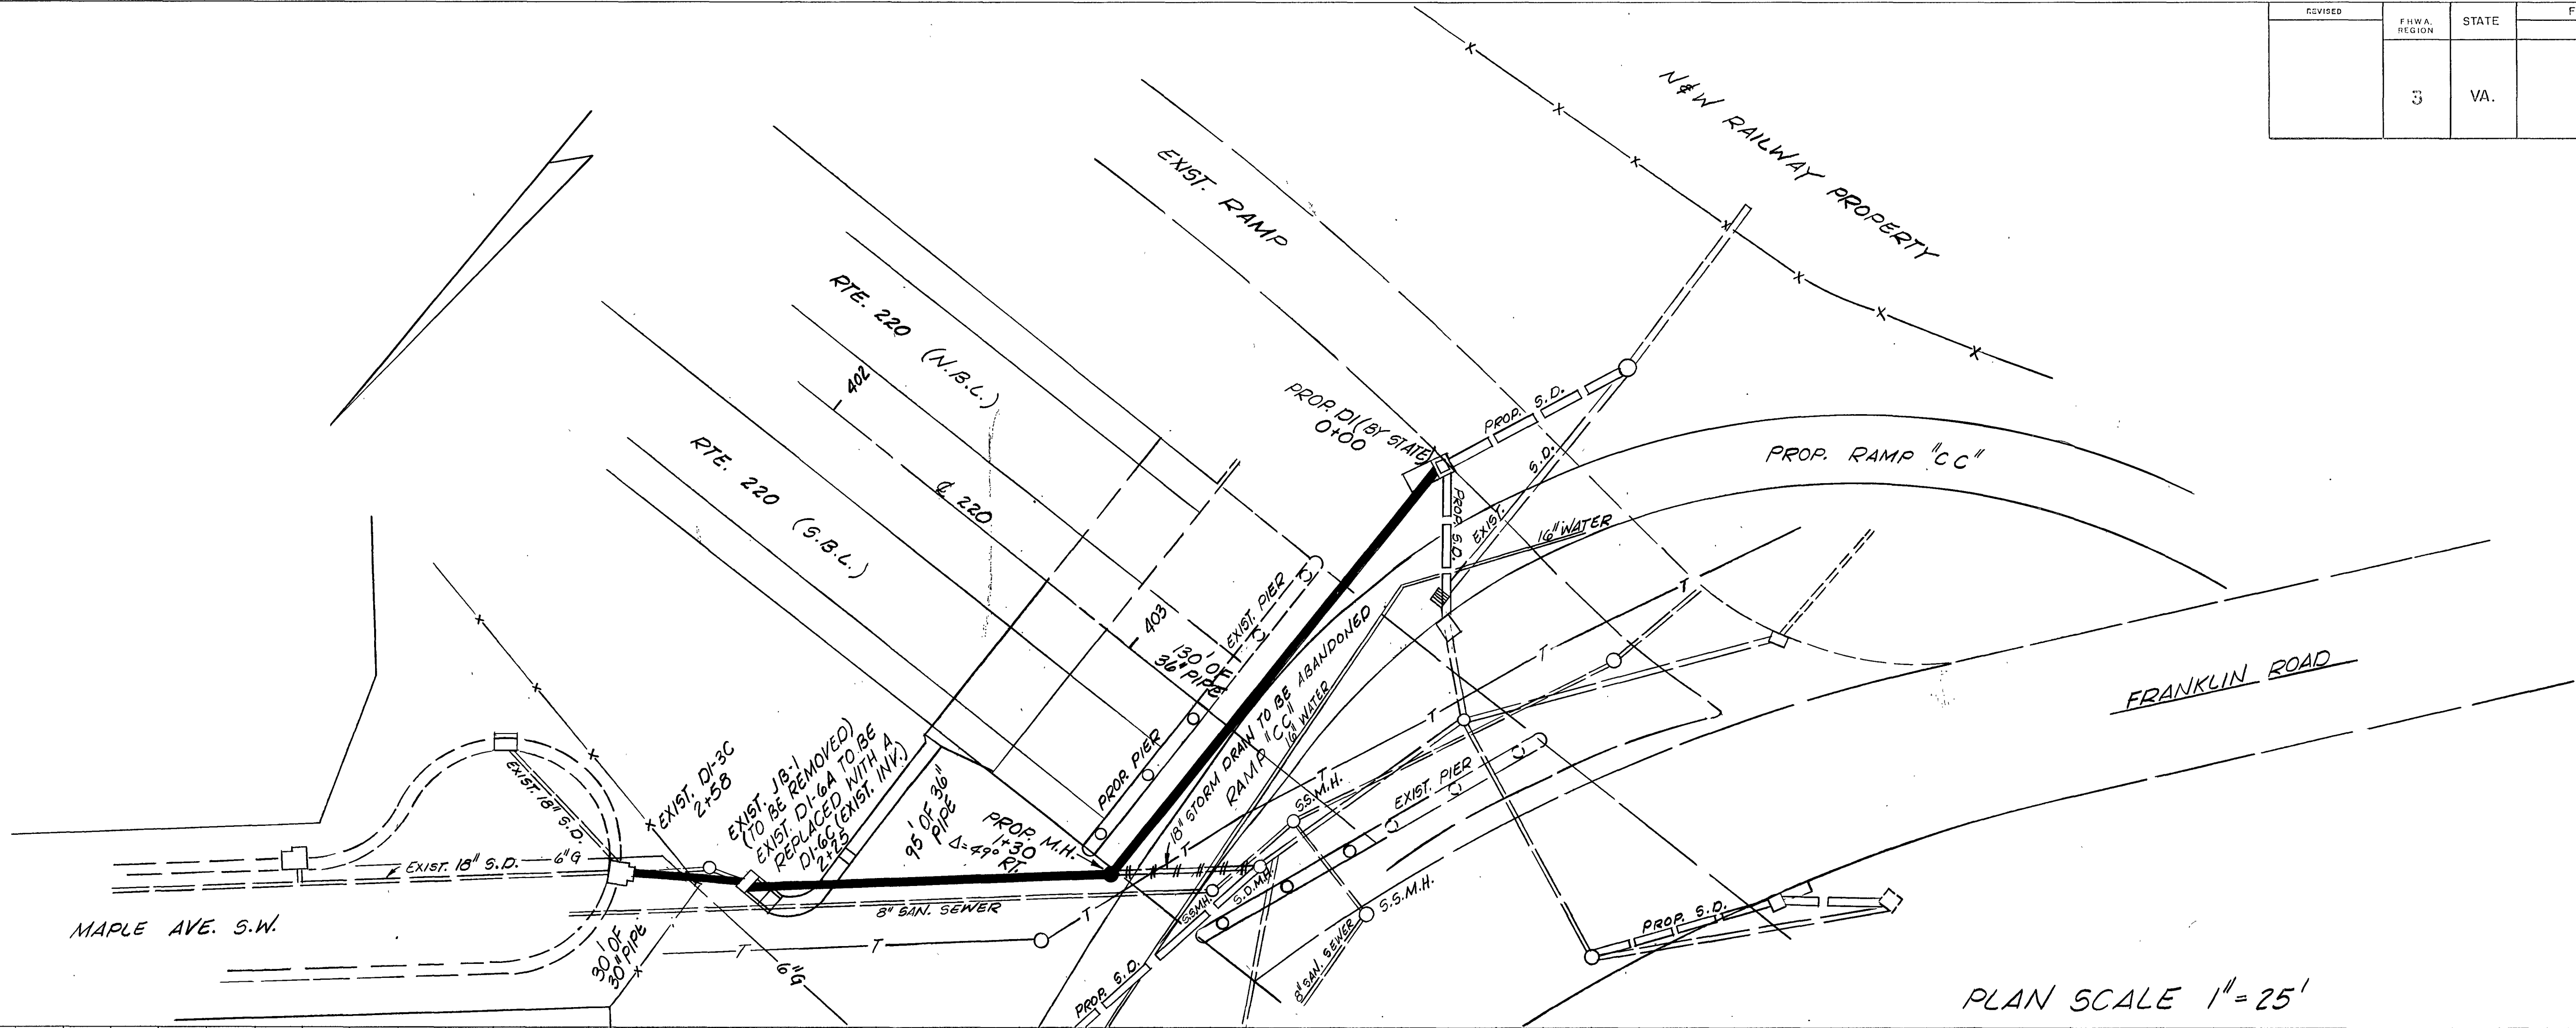

PLAN NO.	PROJECT	FILE NO.	SHEET NO.
A			1 OF 7