
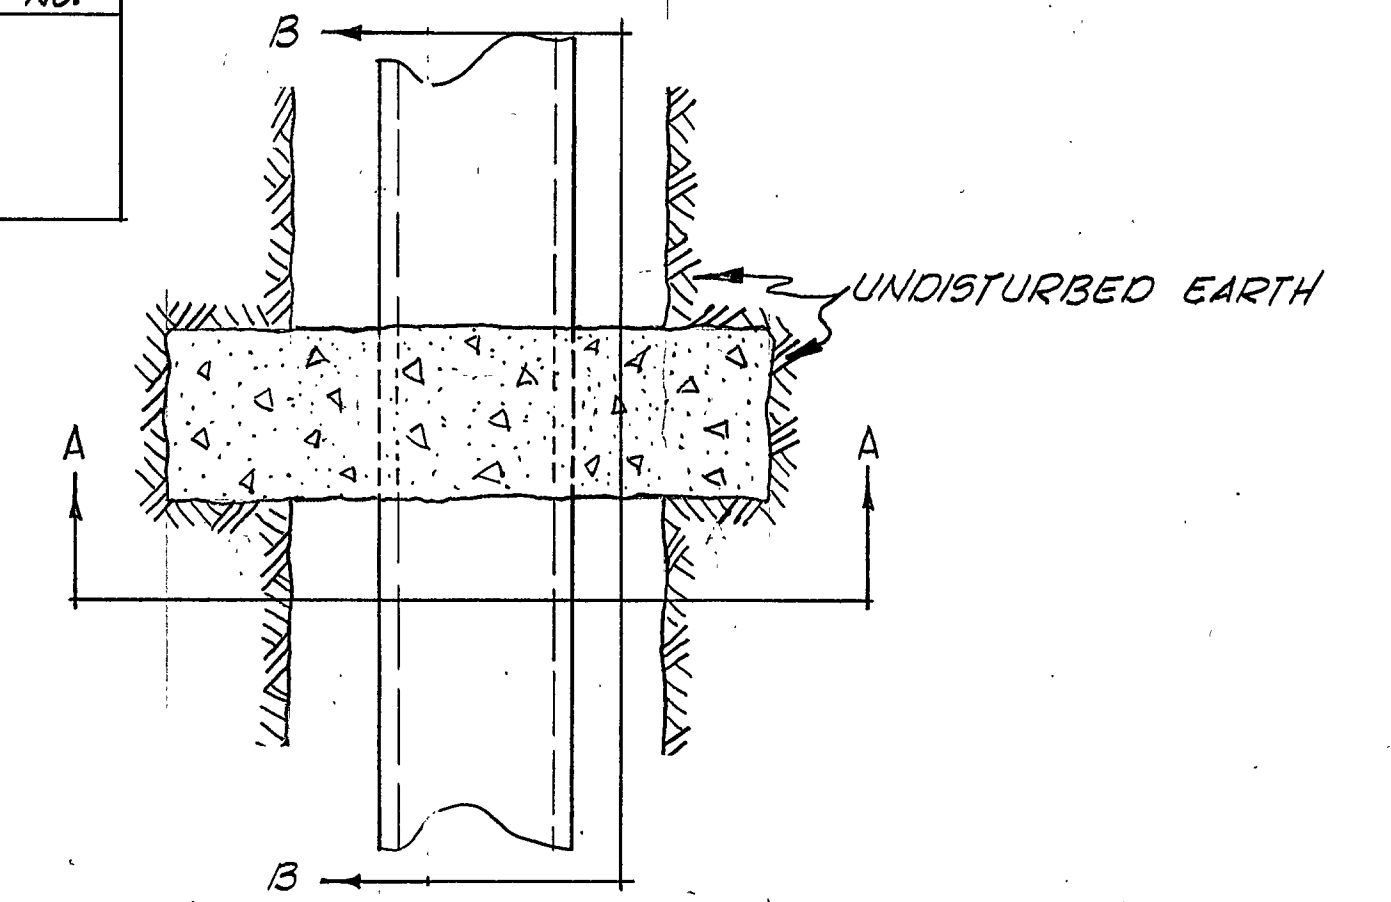



PROFILE			BY	DATE
NOTE BOOK	SURVEYED _____			
	PLOTTED _____			
	GRADES CHECKED _____			
	B. M. S. NOTED _____			
NO. 574	STRUCTURE NOT AT NS CH'KD			

REVISED	FHWA REGION	STATE	FEDERAL AID PROJECT	ROUTE	STATE PROJECT	SHE NO.
	3	VA.				

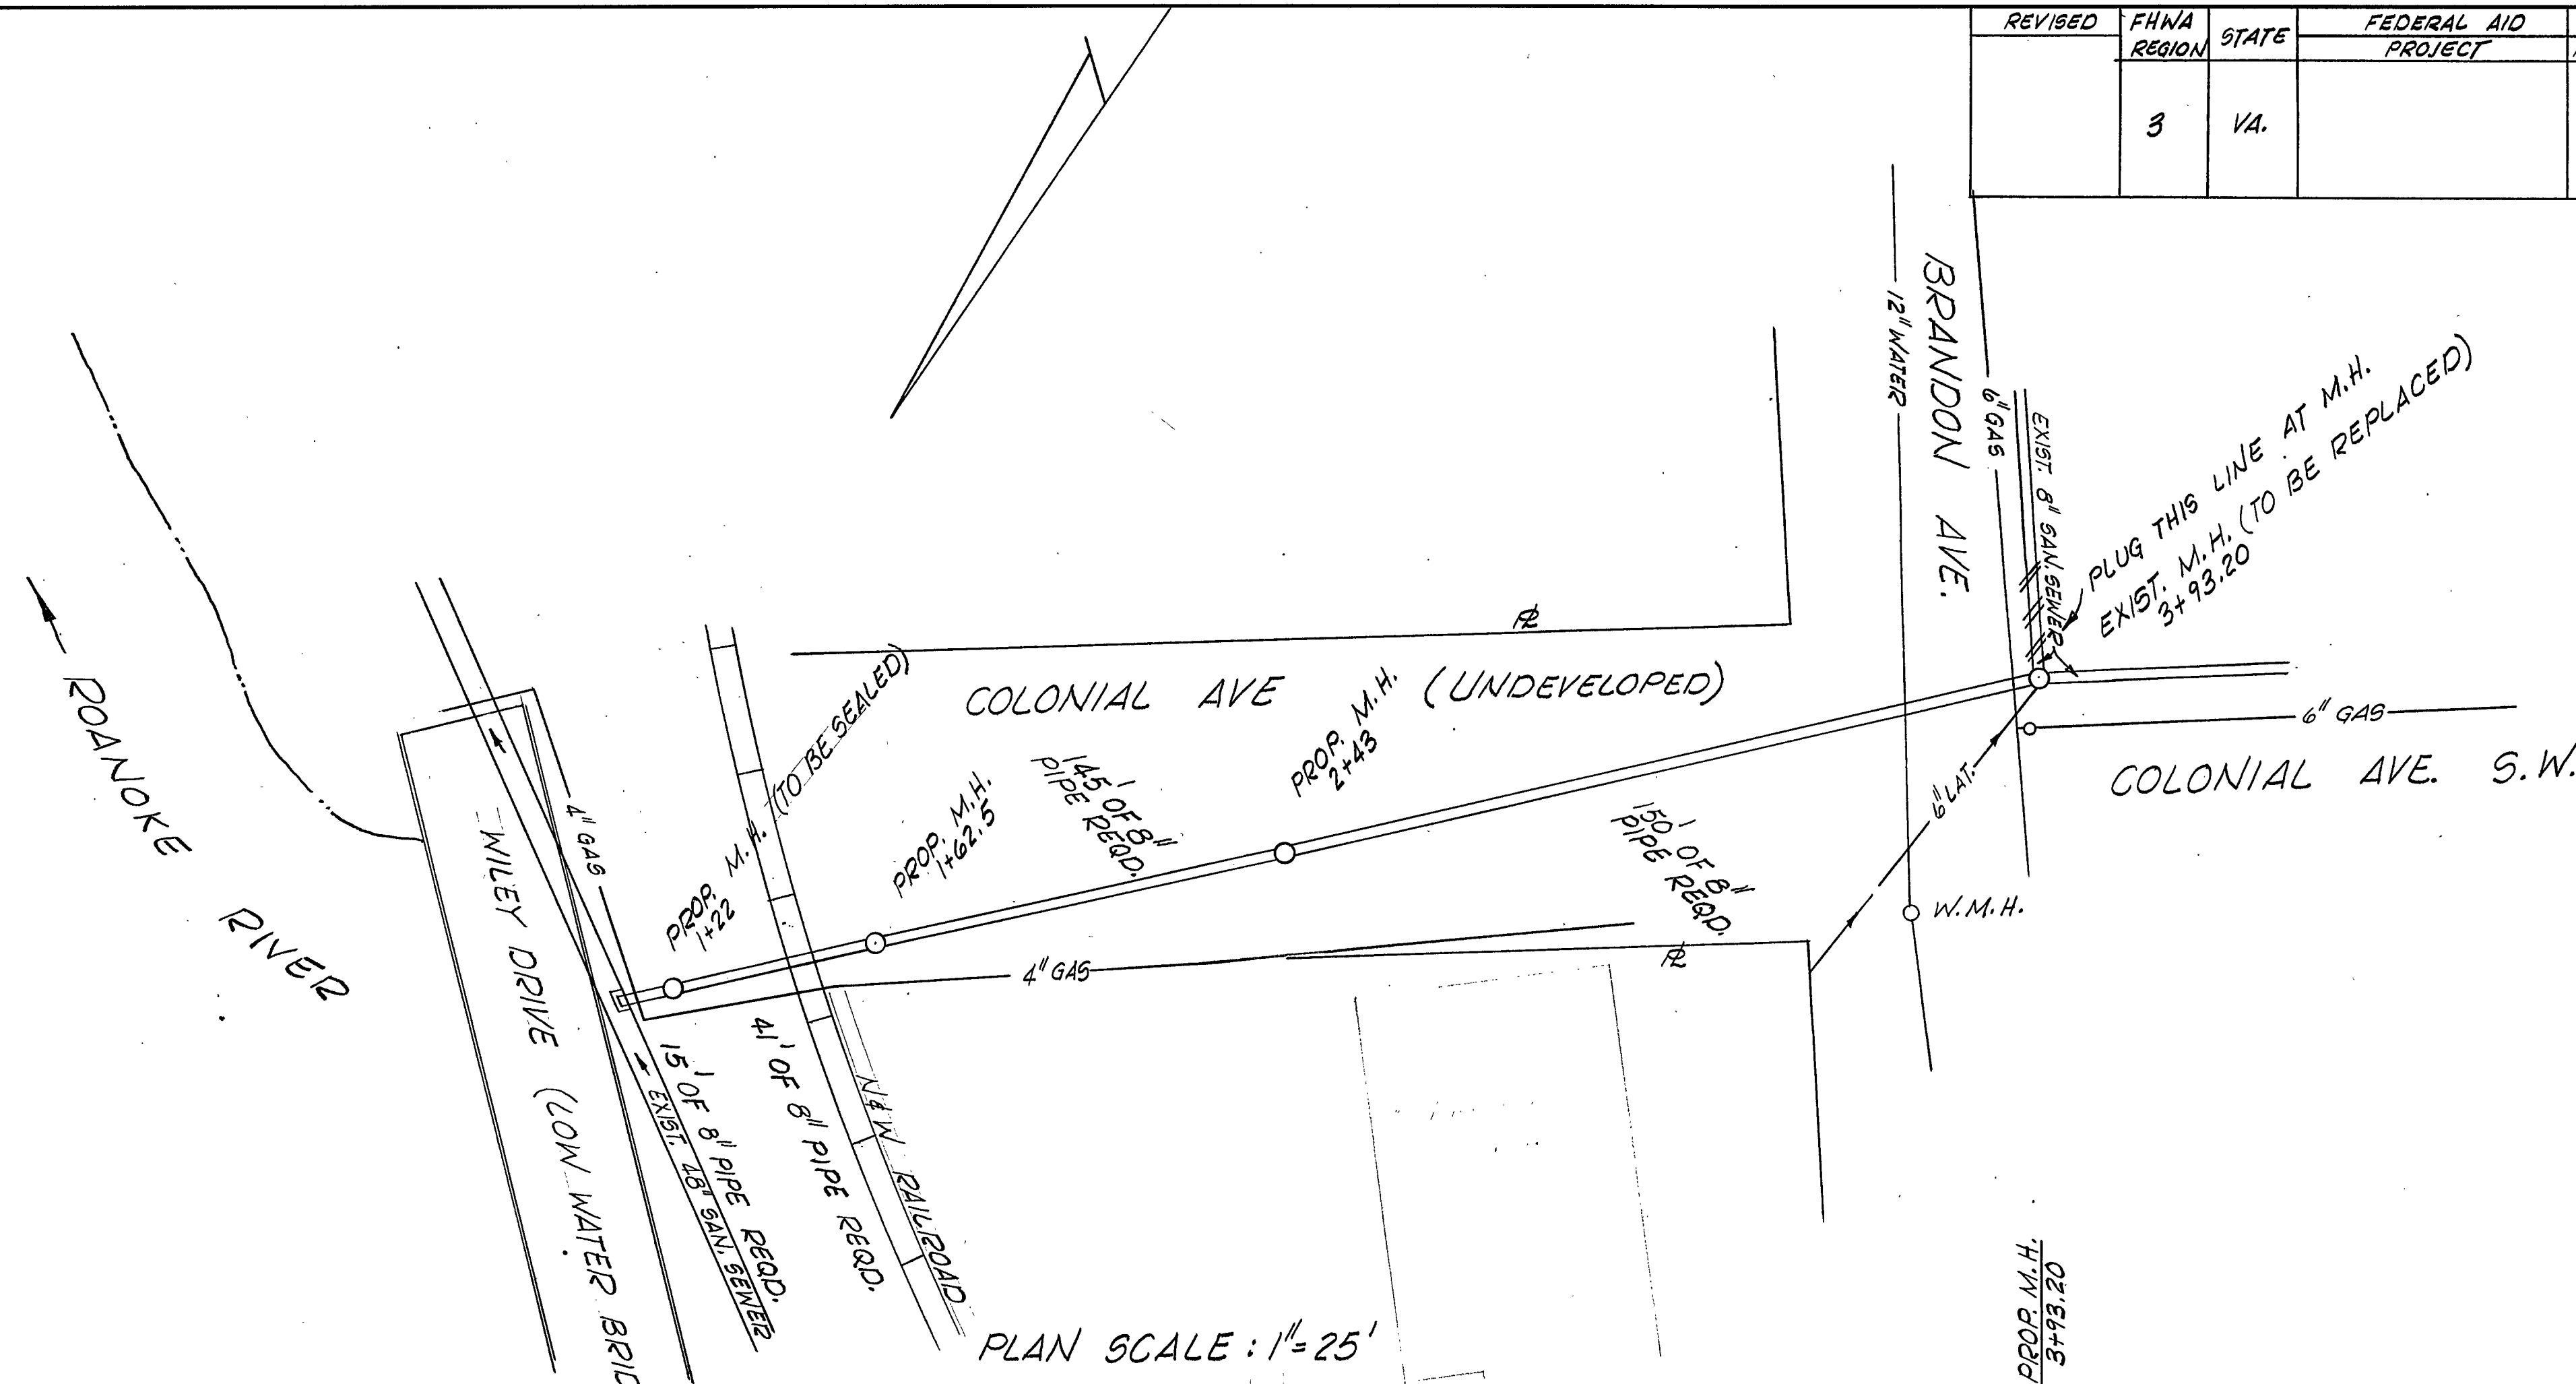


PLAN
NO SCALE

CONCRETE ANCHOR BLOCK

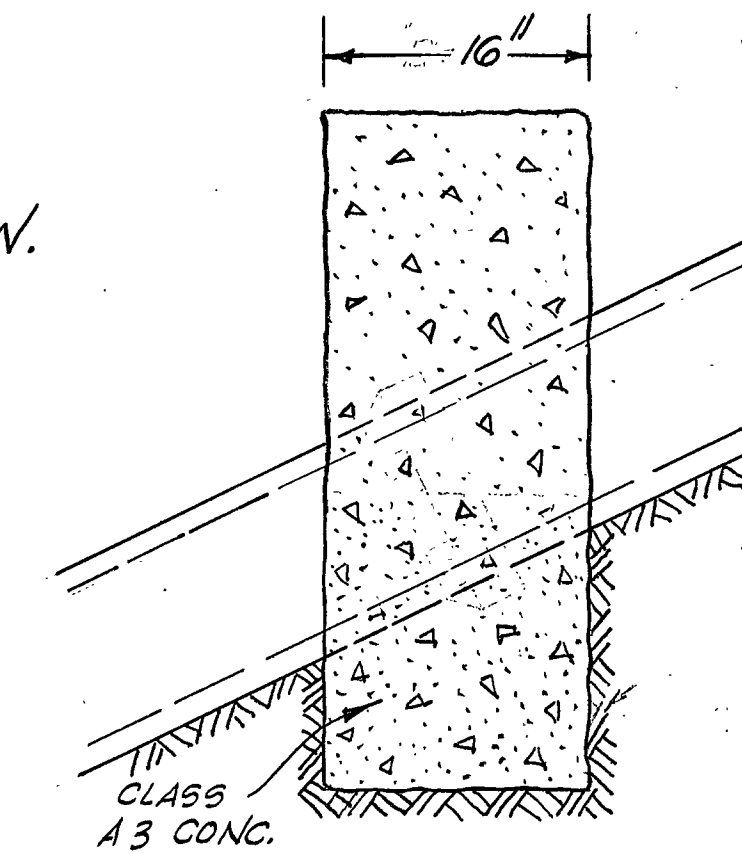

SECTION B-B
NO SCALE

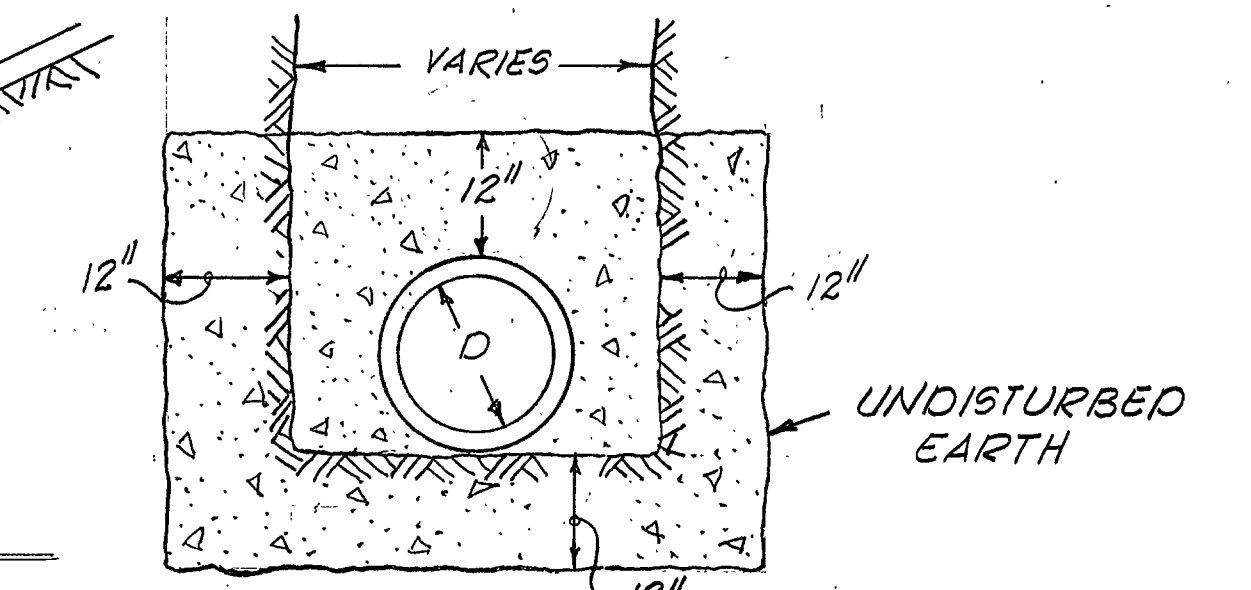

SECTION A-A
NO SCALE

