


PLAN	DATE
SURVEYED	BY
NOTE BOOK	PLOTTED
NO.	ALIGNED
	CHECKED
	BY
	DATE

PROFILE	DATE
SURVEYED	BY
NOTE BOOK	PLOTTED
NO. 574	ALIGNED
	CHECKED
	BY
	DATE

REVISED	FHWA REGION	STATE	FEDERAL AID PROJECT	ROUTE	STATE PROJECT	SHEET NO.
	3	VA.				

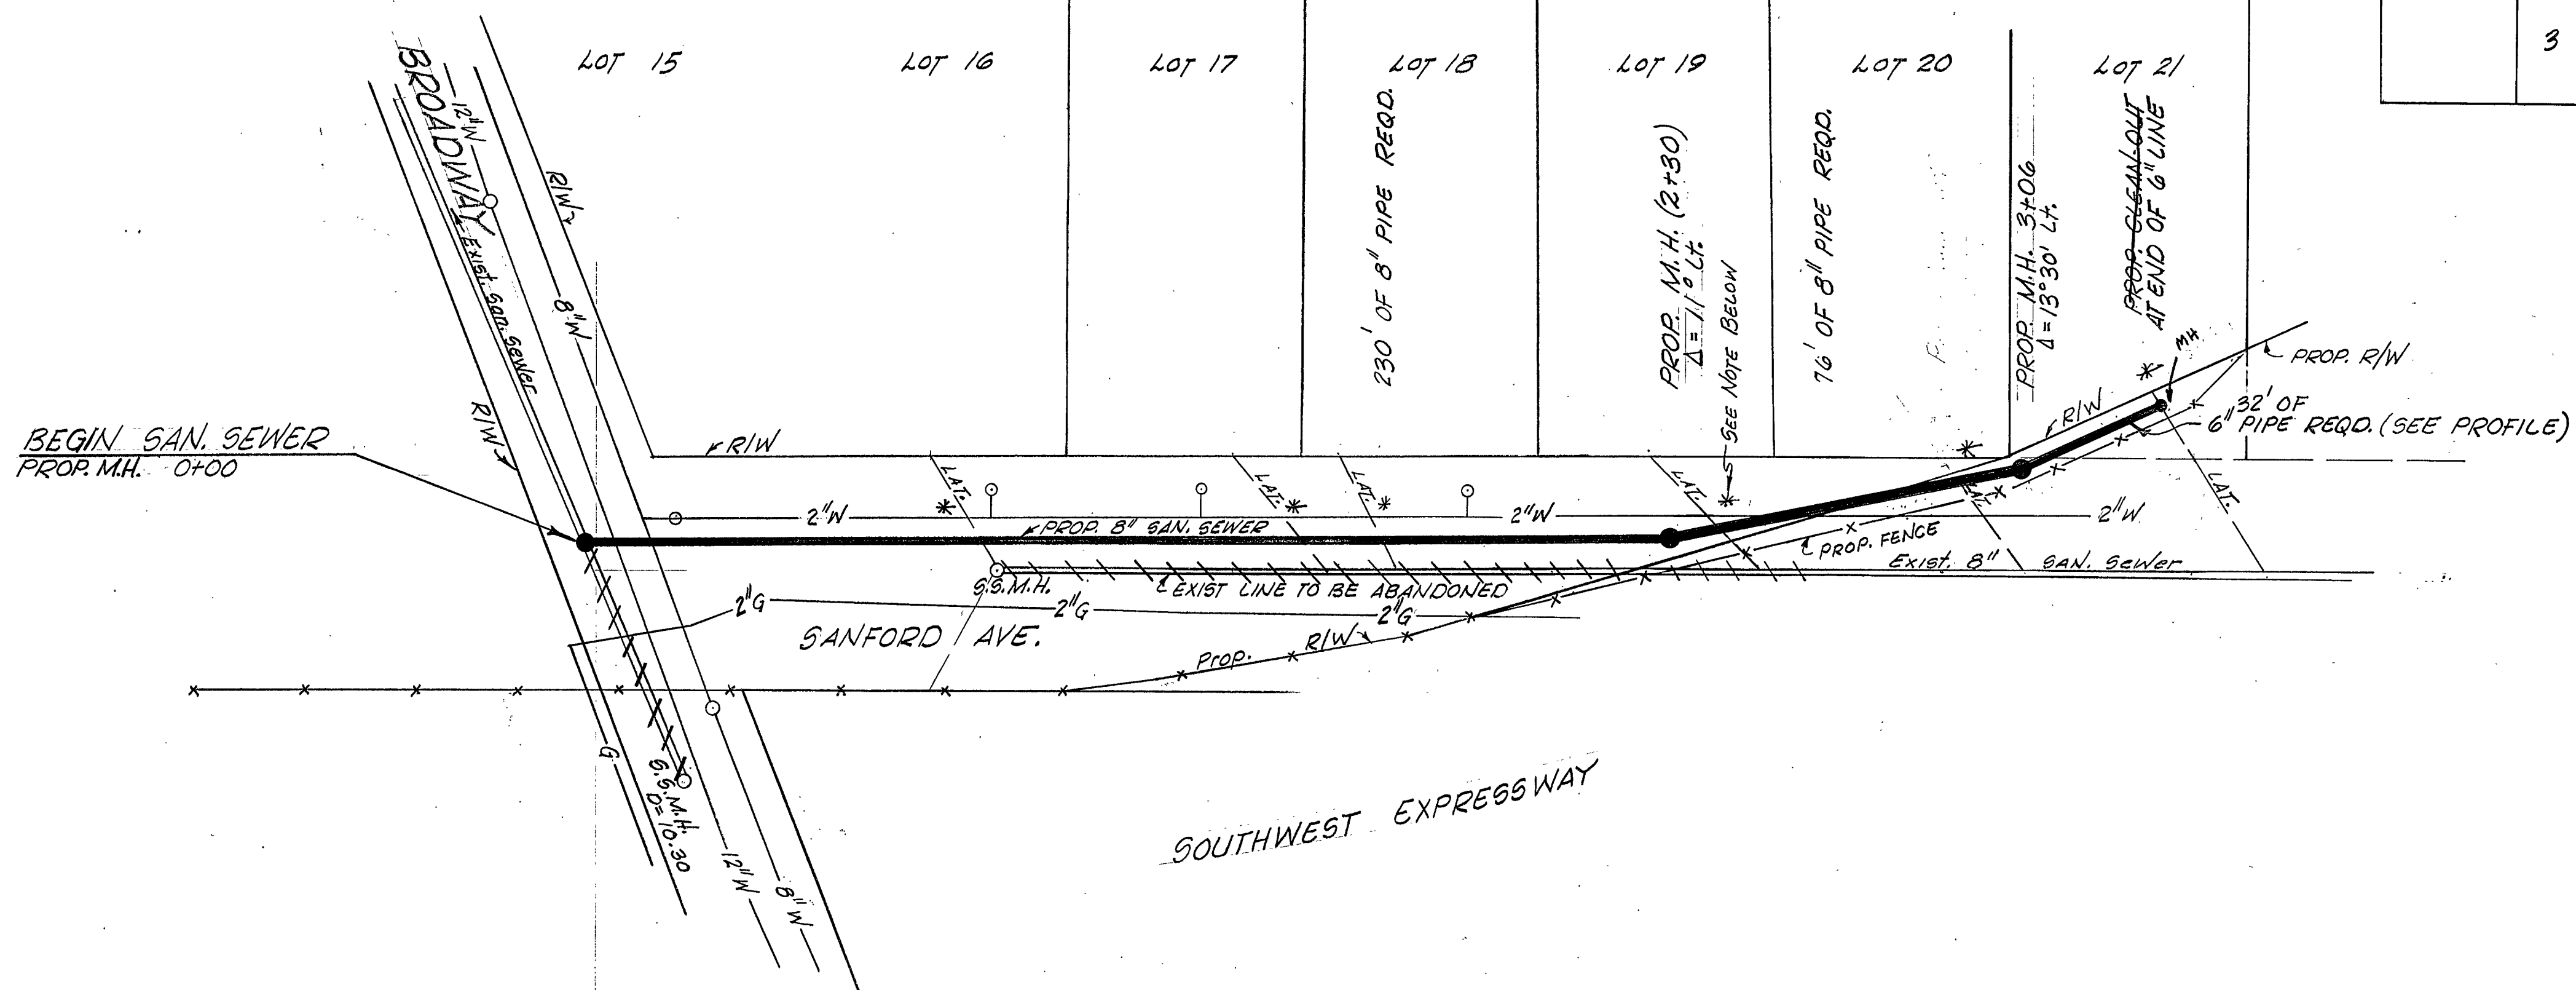

PLAN SCALE 1" = 25'

* EXISTING LATERALS TO BE CONNECTED TO PROP. 8" SEWER DURING CONSTRUCTION.

PROFILE SCALE: HOR. 1" = 25' VER. 1" = 10'

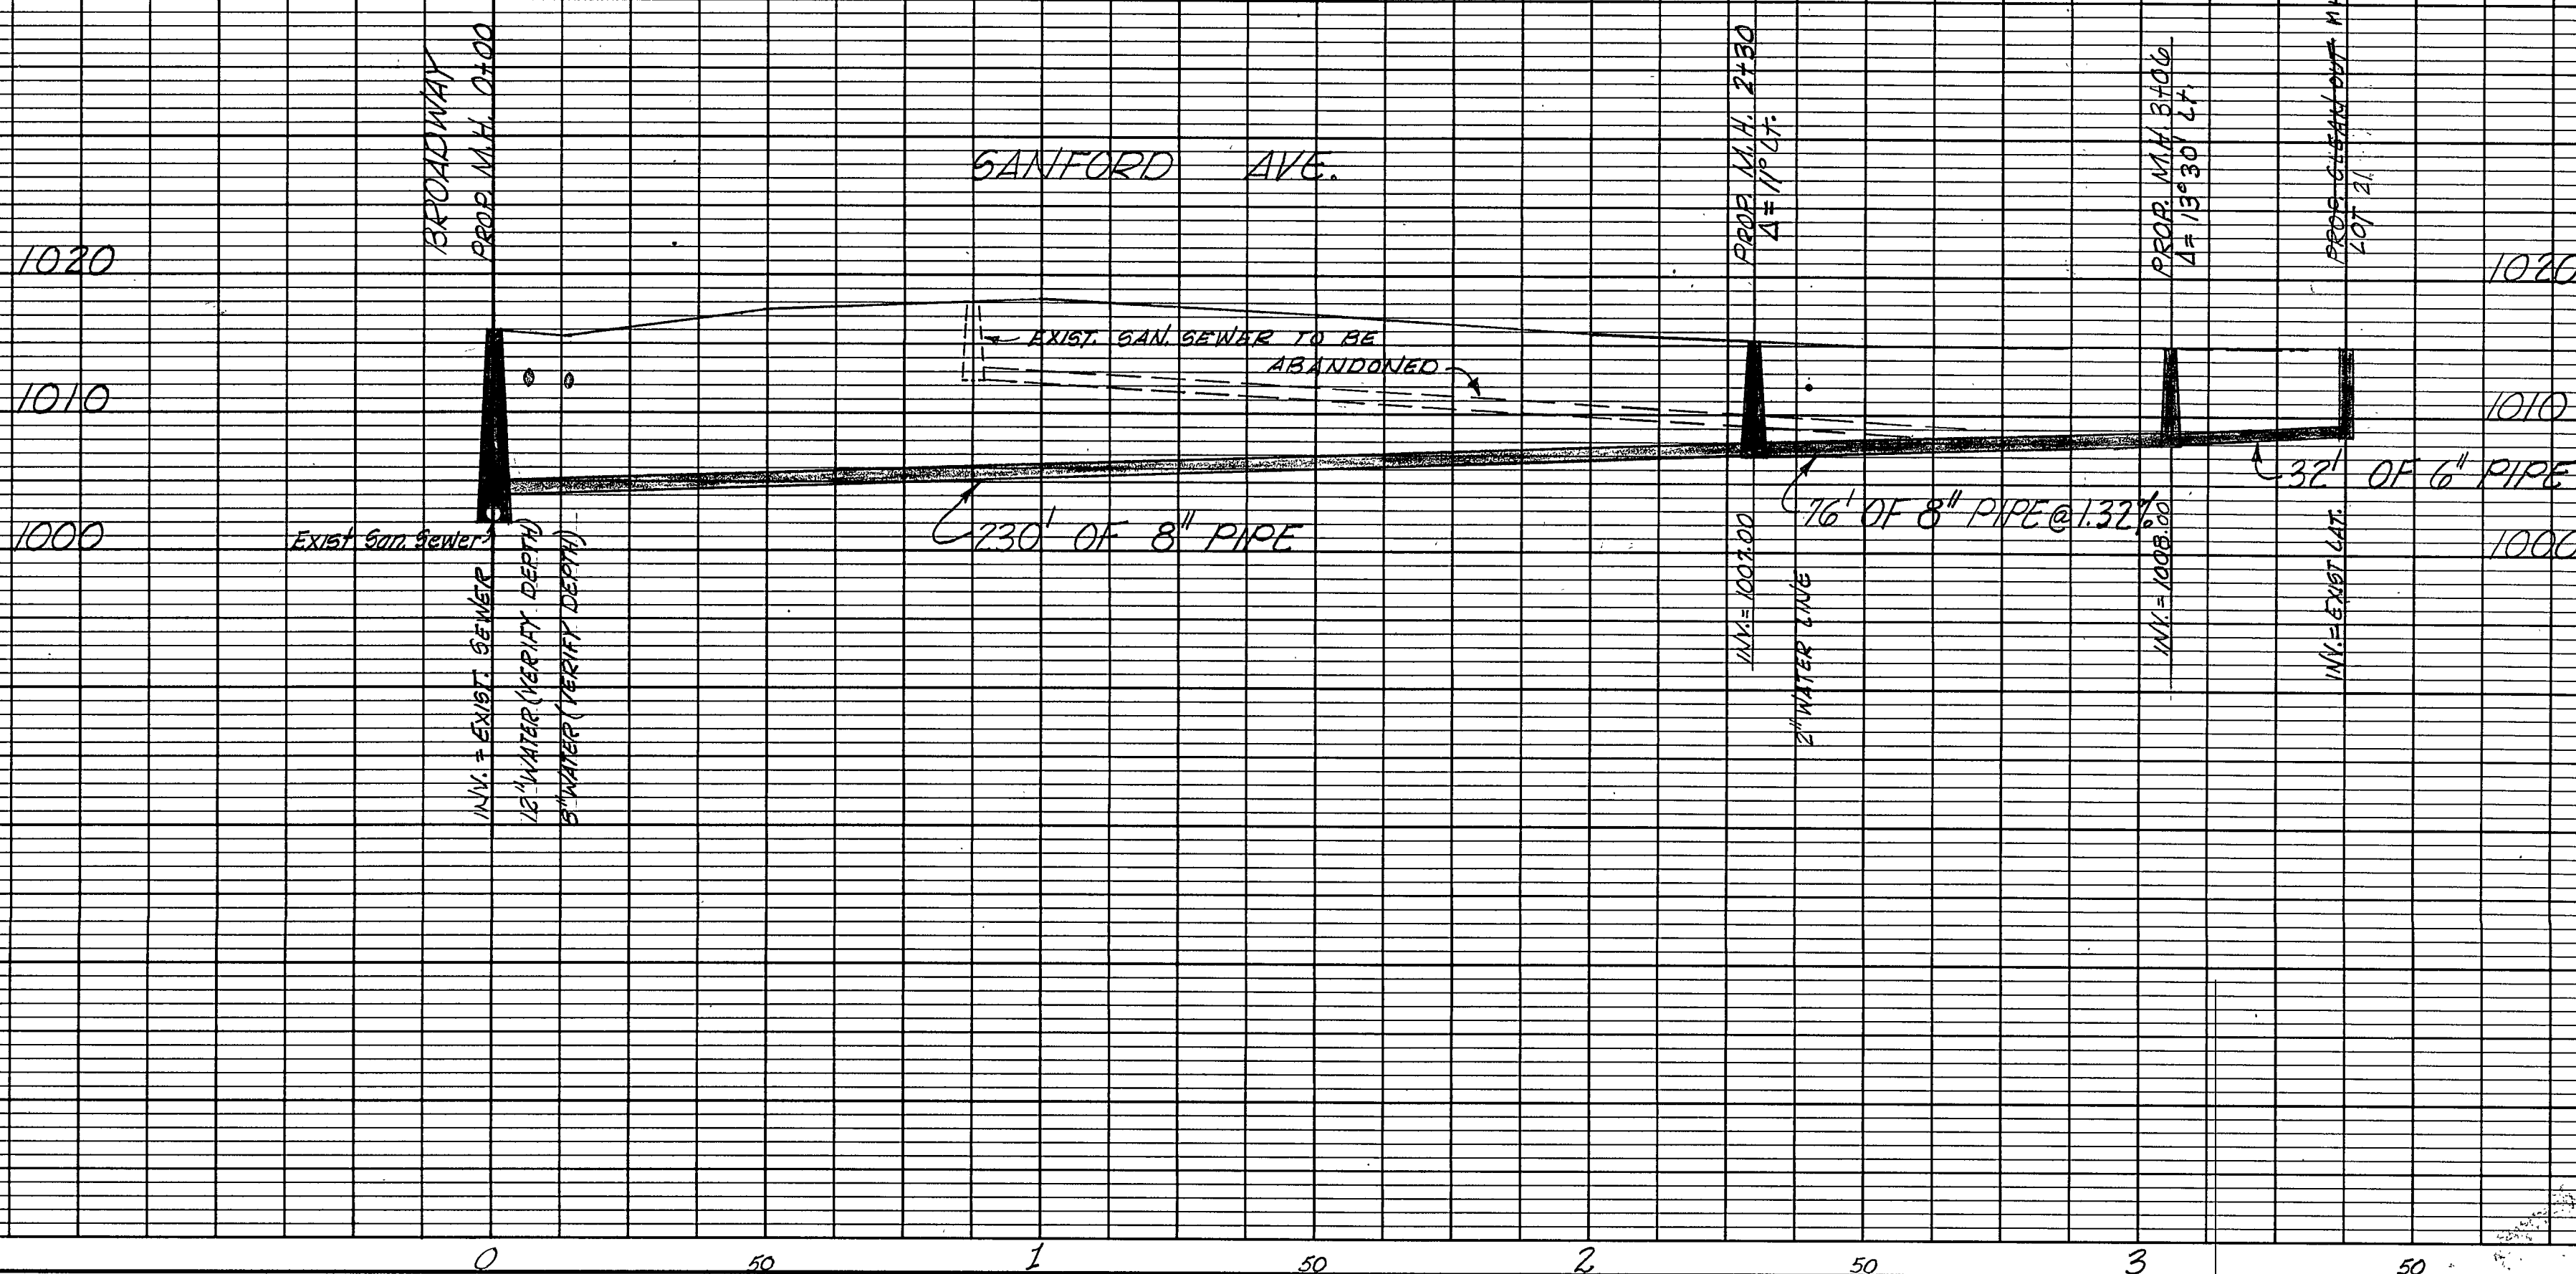


PLATE PLAN PROFILE
B. K. ELLIOTT COMPANY
NO. 46 TRACING PAPER