


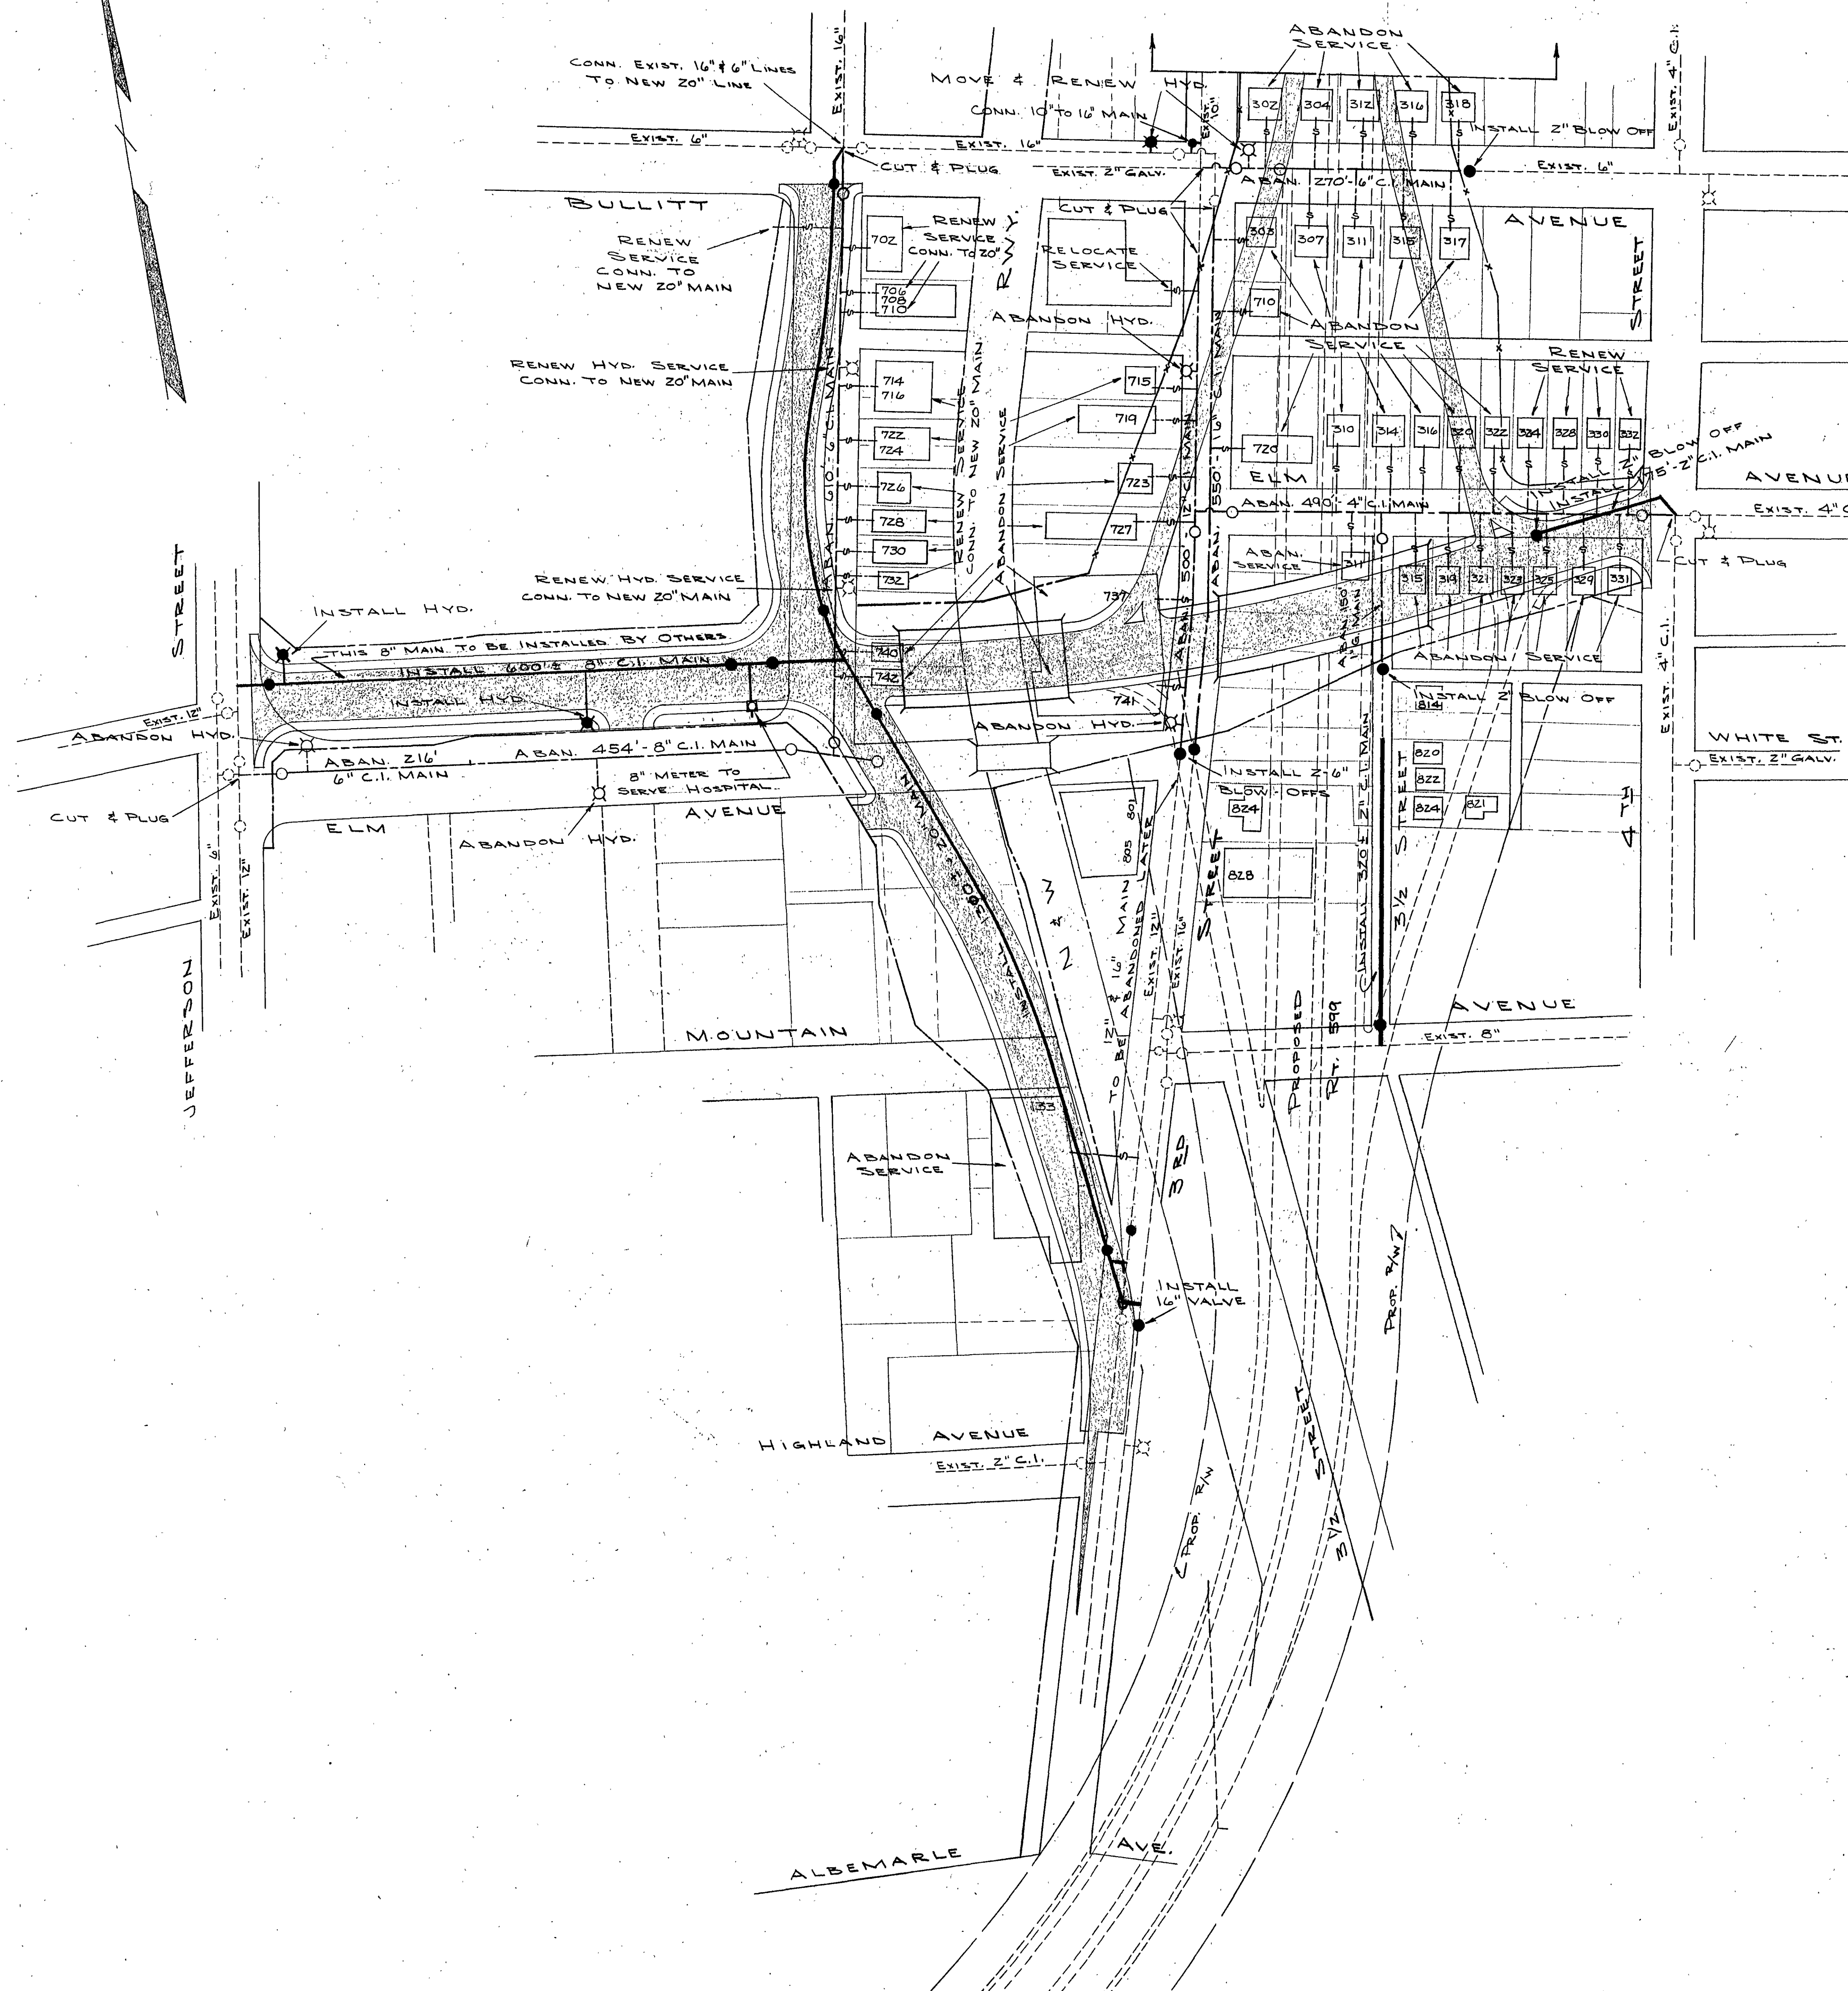

LEGEND

- EXISTING WATER LINES TO REMAIN
- EXISTING LINES TO BE ABANDONED
- NEW LINES TO BE INSTALLED
- VALVE
- ⊕ HYDRANT
- ⊥ SERVICE

UTILITY ADJUSTMENT PLAN
CITY OF ROANOKE
WATER DEPARTMENT
PROJECT NO.
0581 - 128 - 070 - R/W-202
0581 - 128 - 070 - C-505
SCALE - 1" = 100'

*Southwest Expressway 1973, 1975
Illustrated 581*