


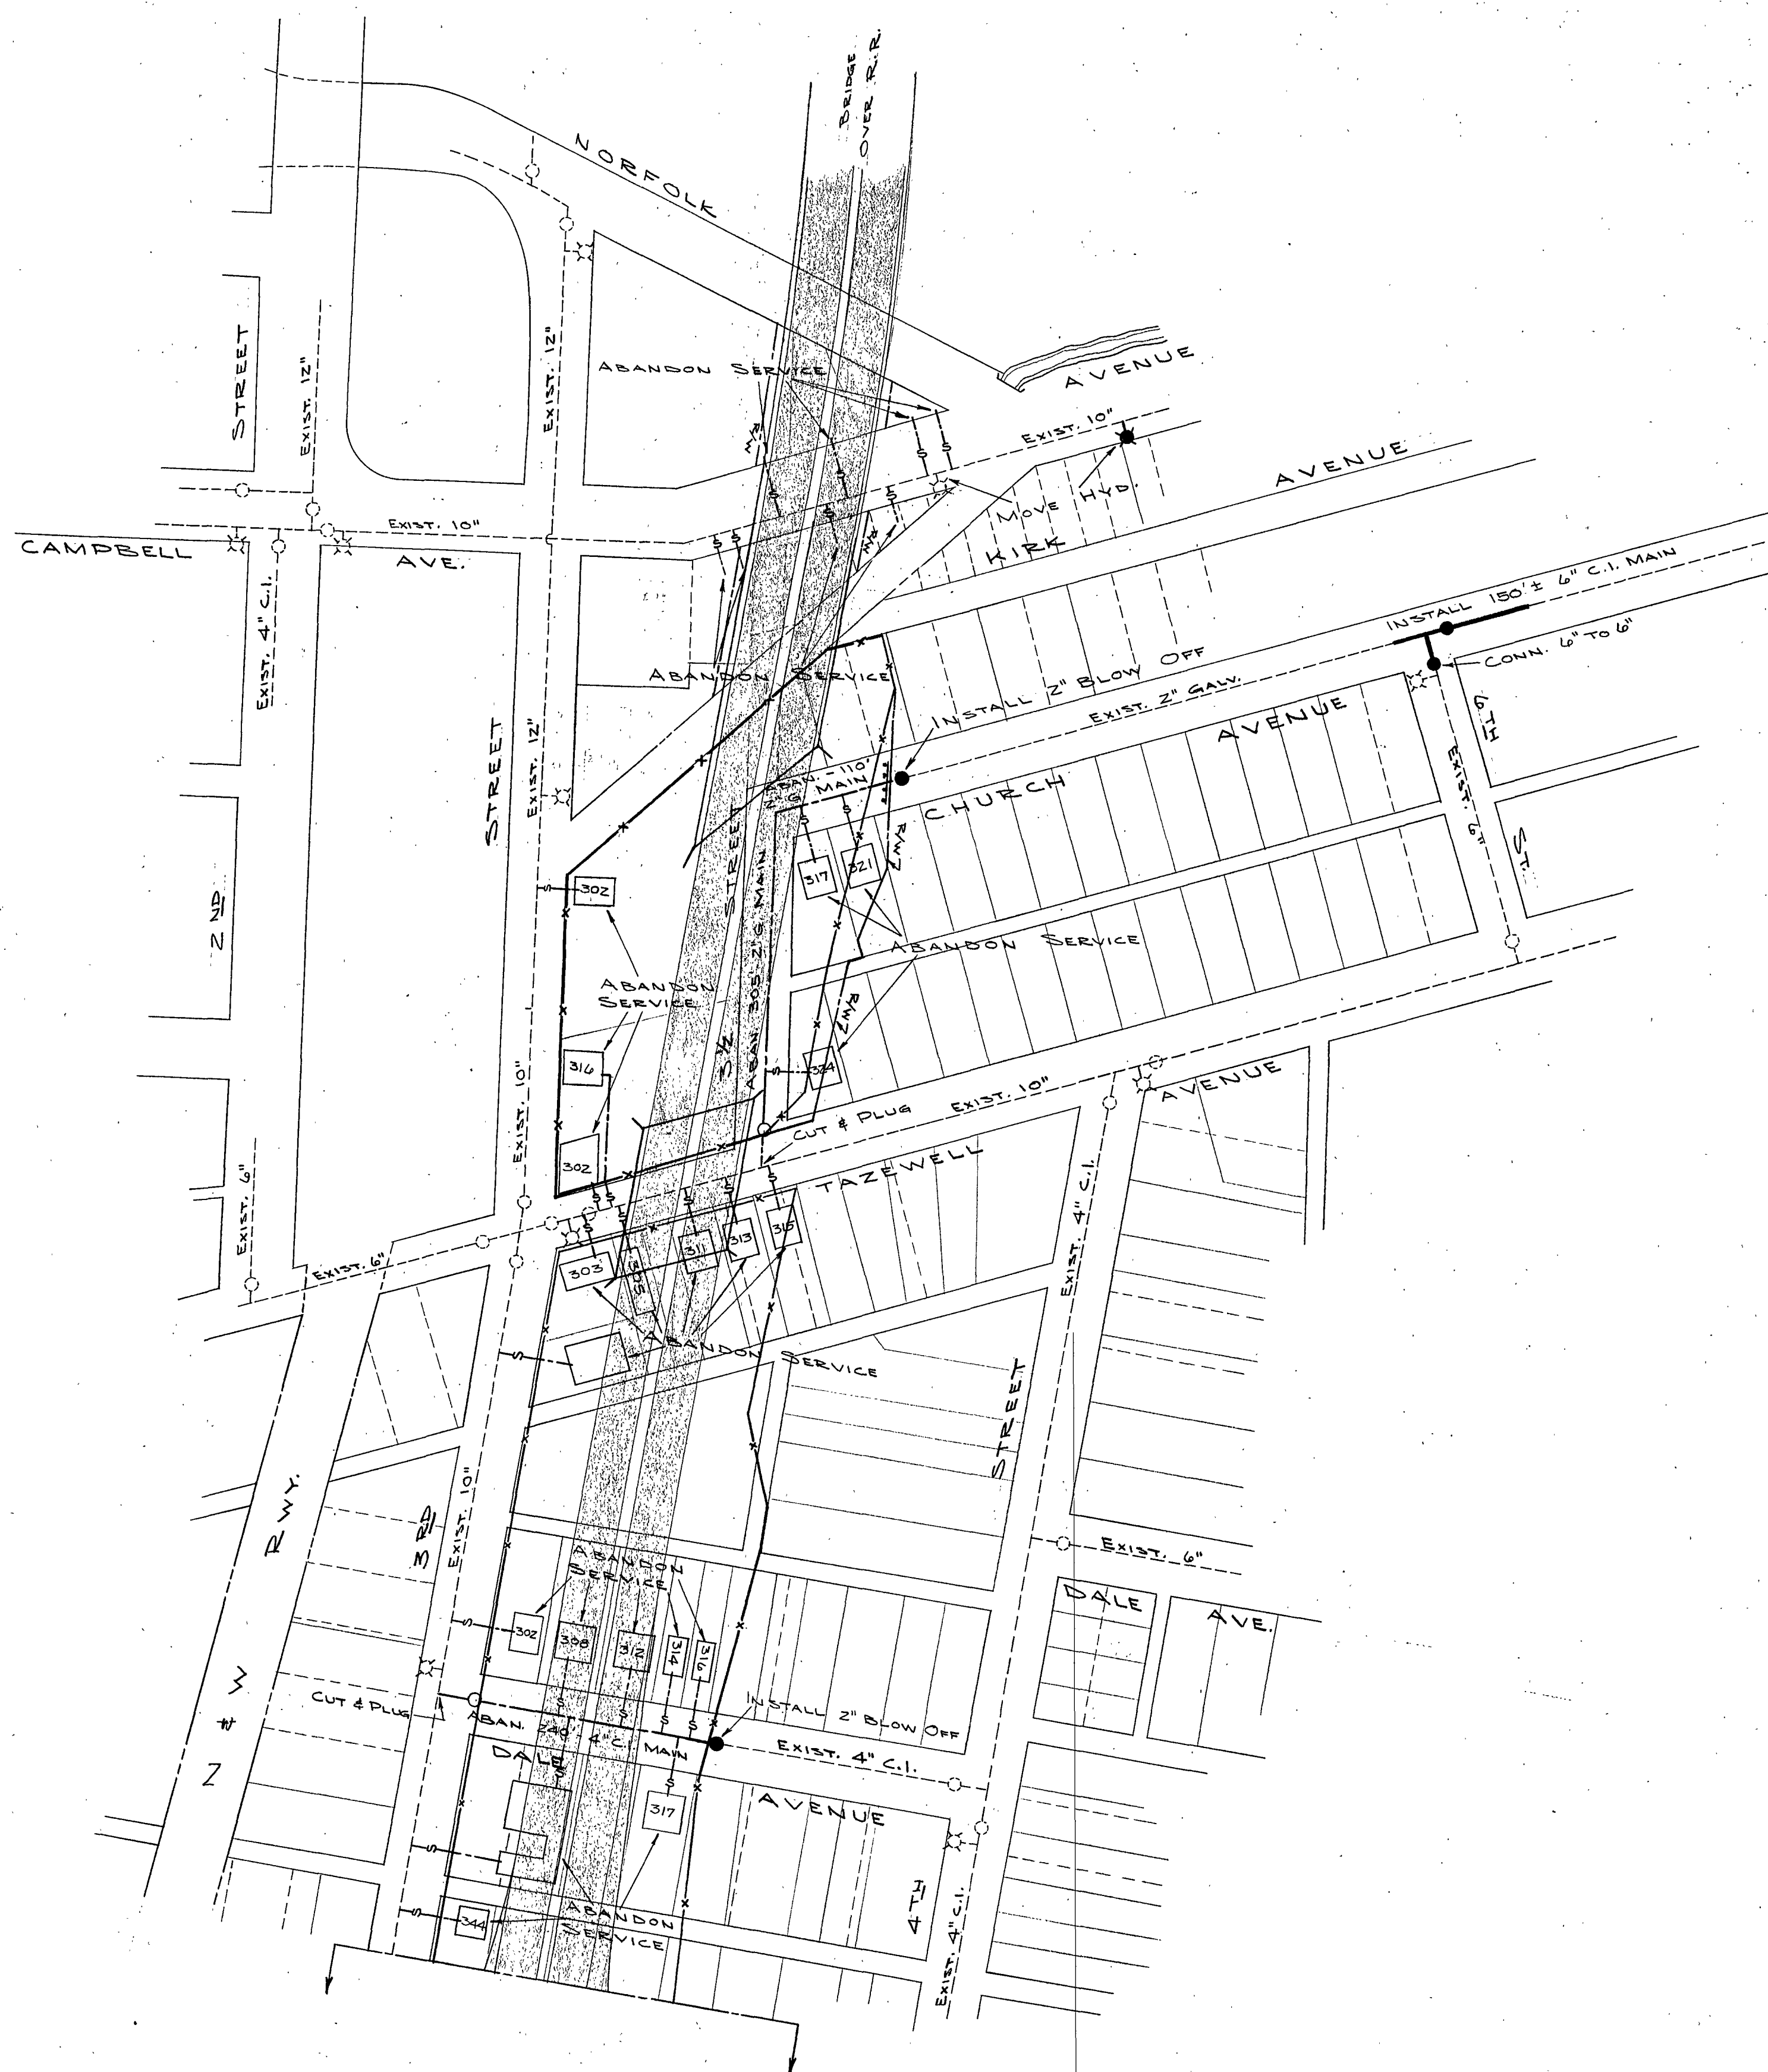

LEGEND

- EXISTING WATER LINES TO REMAIN
- EXISTING LINES TO BE ABANDONED
- NEW LINES TO BE INSTALLED
- VALVE
- ⊕ HYDRANT
- ⊥ SERVICE

UTILITY ADJUSTMENT PLAN

CITY OF ROANOKE
WATER DEPARTMENT

PROJECT NO.

0581 - 128 - 070 - R/W-202
0581 - 128 - 070 - C-505

SCALE - 1" = 100'

*Settlement Expressway 1973-1975
August 581*