


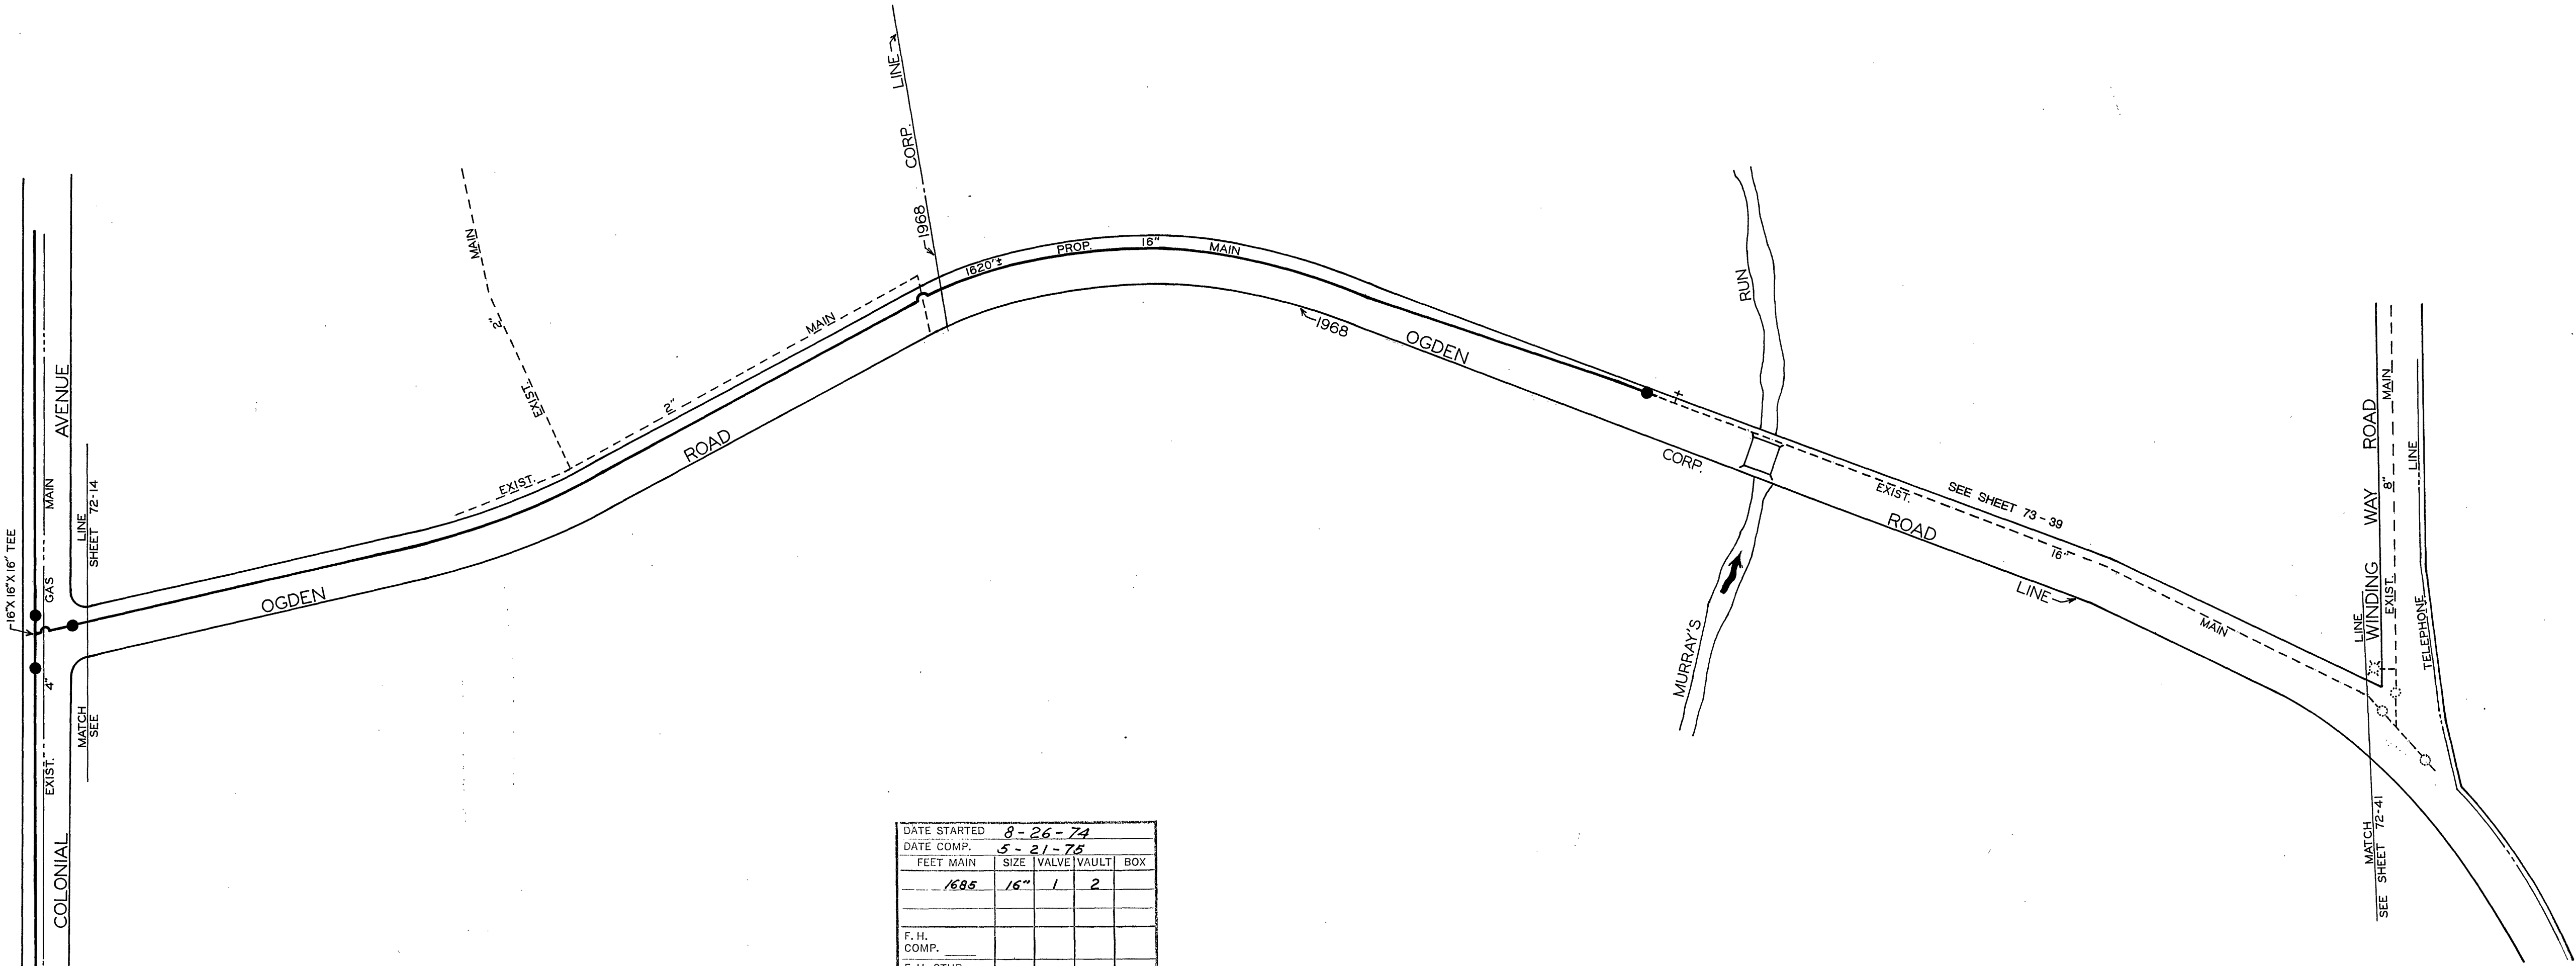

DATE STARTED	8-26-74				
DATE COMP.	5-21-75				
FEET MAIN	SIZE	VALVE	VAULT	BOX	
1685	16"	1	2		
F. H. COMP.					
F. H. STUB ONLY					
SERV. INS. BY:					
MAIN INS. BY:	U. L. F.				
NO. 3/4" SERV. INS.					
CITY OR CO.	COUNTY				
DEPT. INSP.	J. W. MAXEY				

T. A. Riser
 MGR. ROANOKE WATER DEPT. 8/29/72
 DATE
Lordon Merritt 8/29/72
 AGENT FOR ROANOKE PLANNING COMM. DATE
Sam H. H. H. 30 Aug 1972
 CITY ENGINEER OF ROANOKE, VA. DATE
James H. Brown, Jr. 5/28/72
 DIRECTOR OF PUBLIC WORKS DATE

16" MAIN - SOUTHWEST TRUNK LINE

WATER DEPARTMENT
 CITY OF ROANOKE, VA.
 OGDEN ROAD S.W.
 SCALE - 1"=100'
 DRAWN BY C.A.H. AUG. 23, 1972
 REVISED JULY 15, 1974
 DIST. MAPS 149 & 157 72-42