


L. B. Biser
MGR. ROANOKE WATER DEPT.
for *William S. Kathy*
AGENT FOR ROANOKE PLANNING COMM.
Thomas J. Brack
CITY ENGINEER OF ROANOKE, VA.
Richard B. Torgue
DIRECTOR OF PUBLIC WORKS

3-18-76
DATE
MARCH 17, 1976
DATE
3-18-76
DATE
3-18-76
DATE

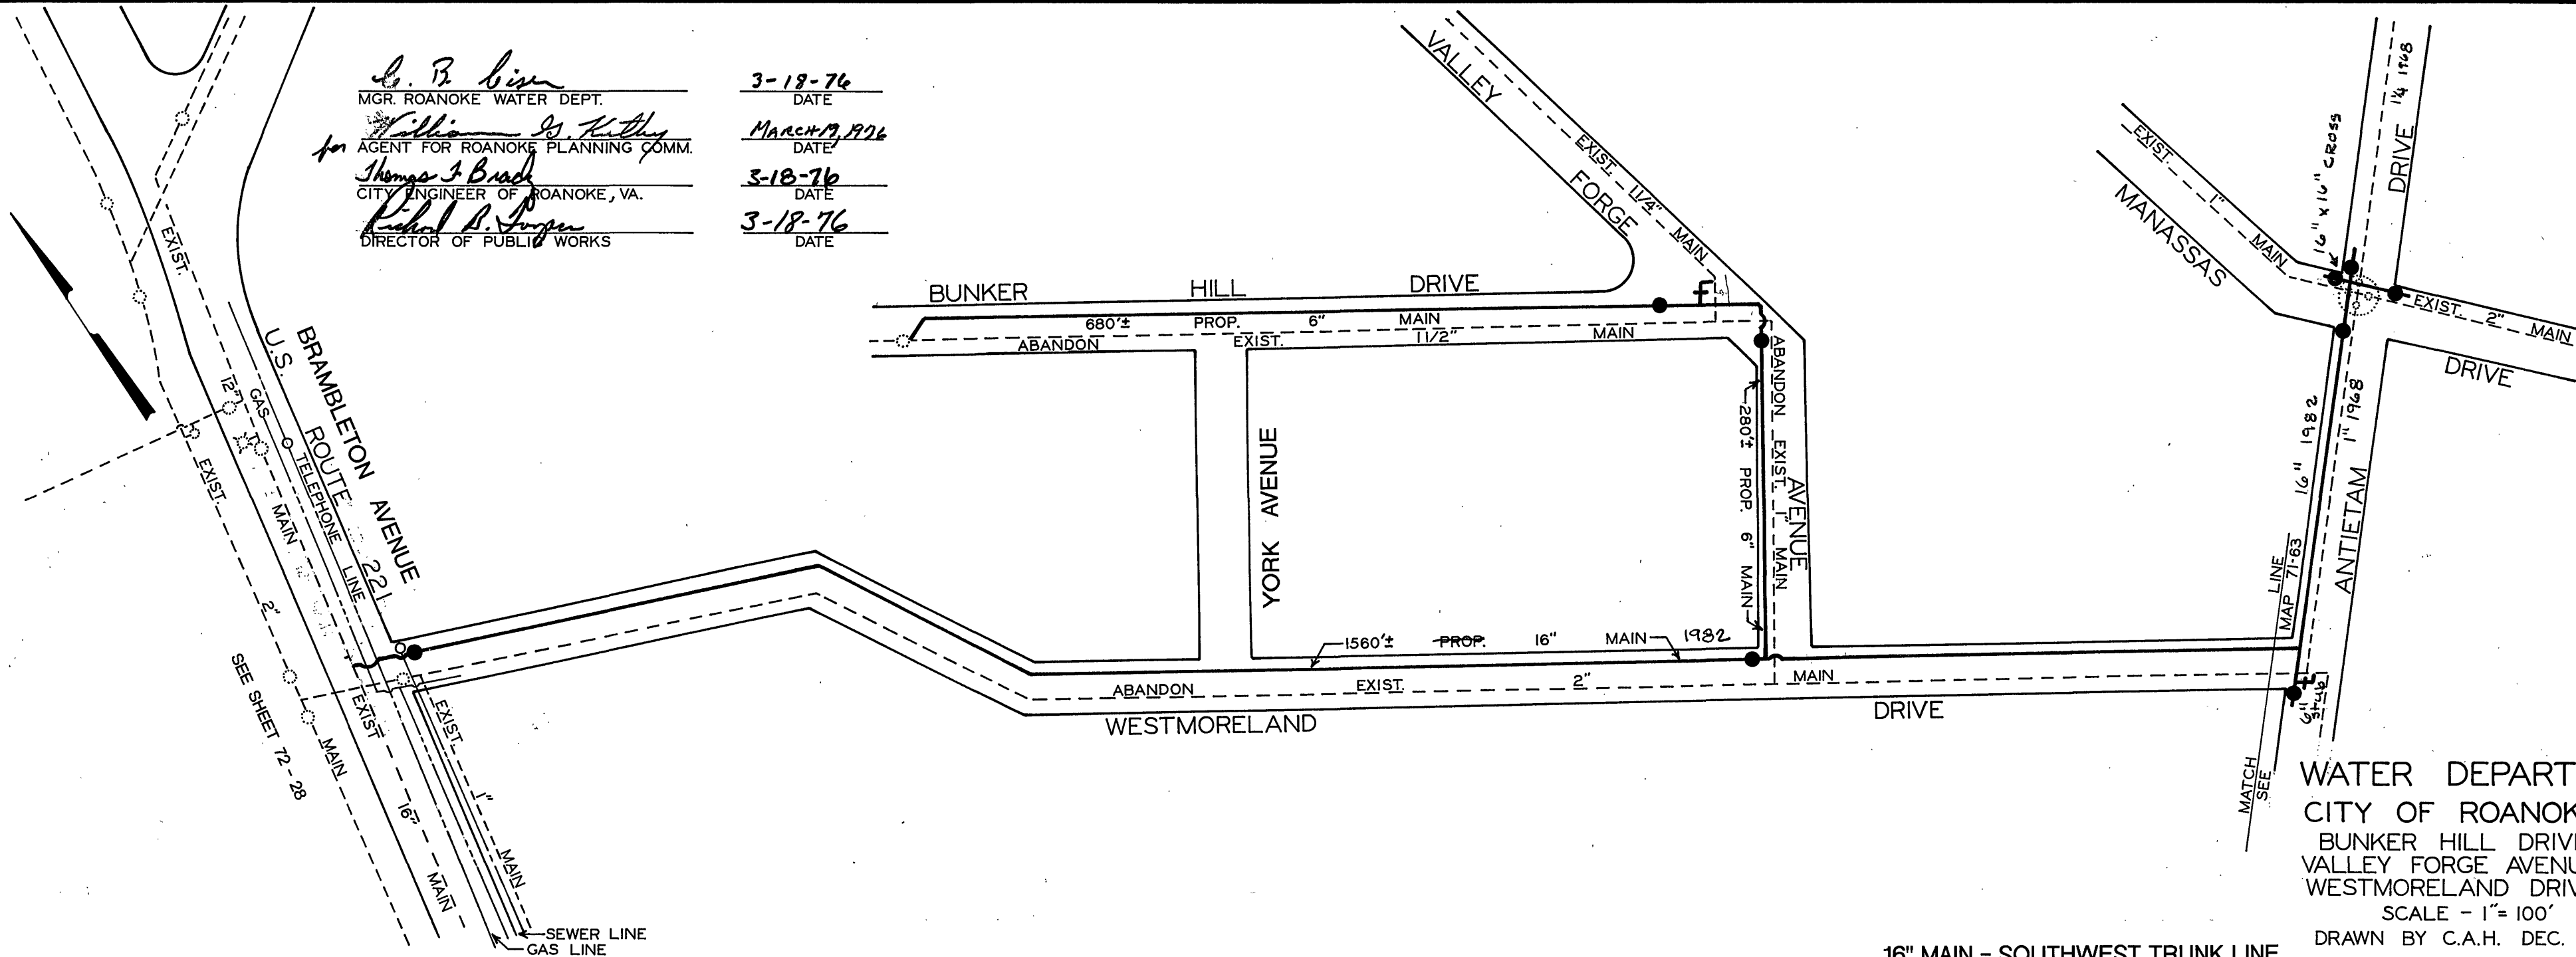

WATER DEPARTMENT
CITY OF ROANOKE, VA.
BUNKER HILL DRIVE S.W.
VALLEY FORGE AVENUE S.W.
WESTMORELAND DRIVE S.W.

SCALE - 1" = 100'

DRAWN BY C.A.H. DEC. 31, 1971

DIST. MAP 66

71-65

16" MAIN - SOUTHWEST TRUNK LINE