


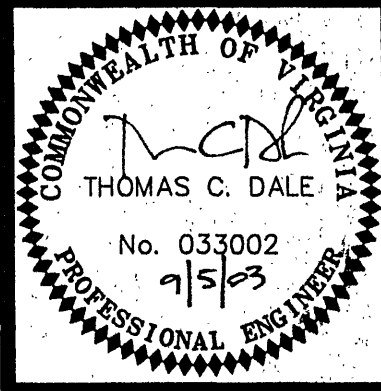

ROAD PROFILES

SECTION No. 4
THE COACH HOMES
OF SOUTHWOOD
PREPARED FOR
PALM LAND COMPANY, L.C.
SITUATED IN
ROANOKE, VIRGINIA

NO.	DATE	REVISIONS	DESCRIPTION
1			
2			
3			
4			
5			




DATE: **SEPT. 5, 2003**

SCALE: **1" = 30'**

COMMISSION NO: **03-084**

CADD FILE: **PLV2003\03084\SEC-4\ENG\084CADD**

SHEET 6 OF 8

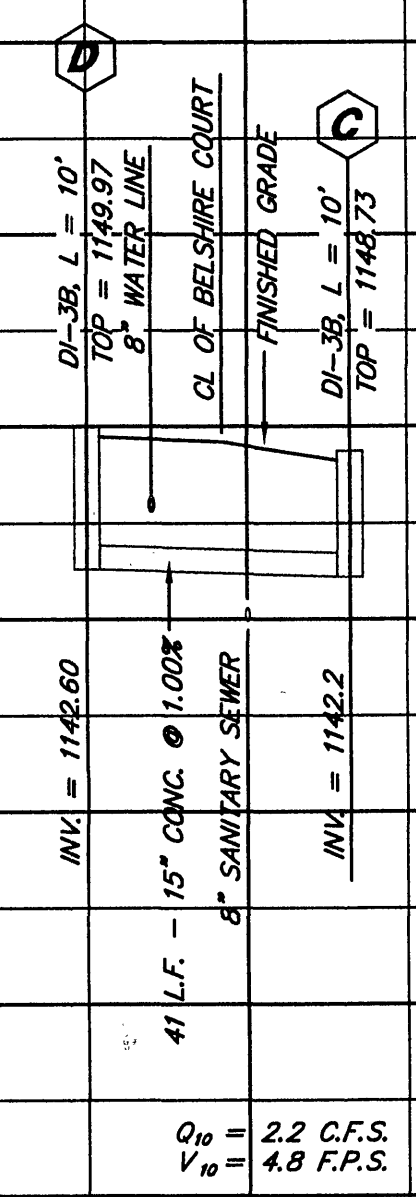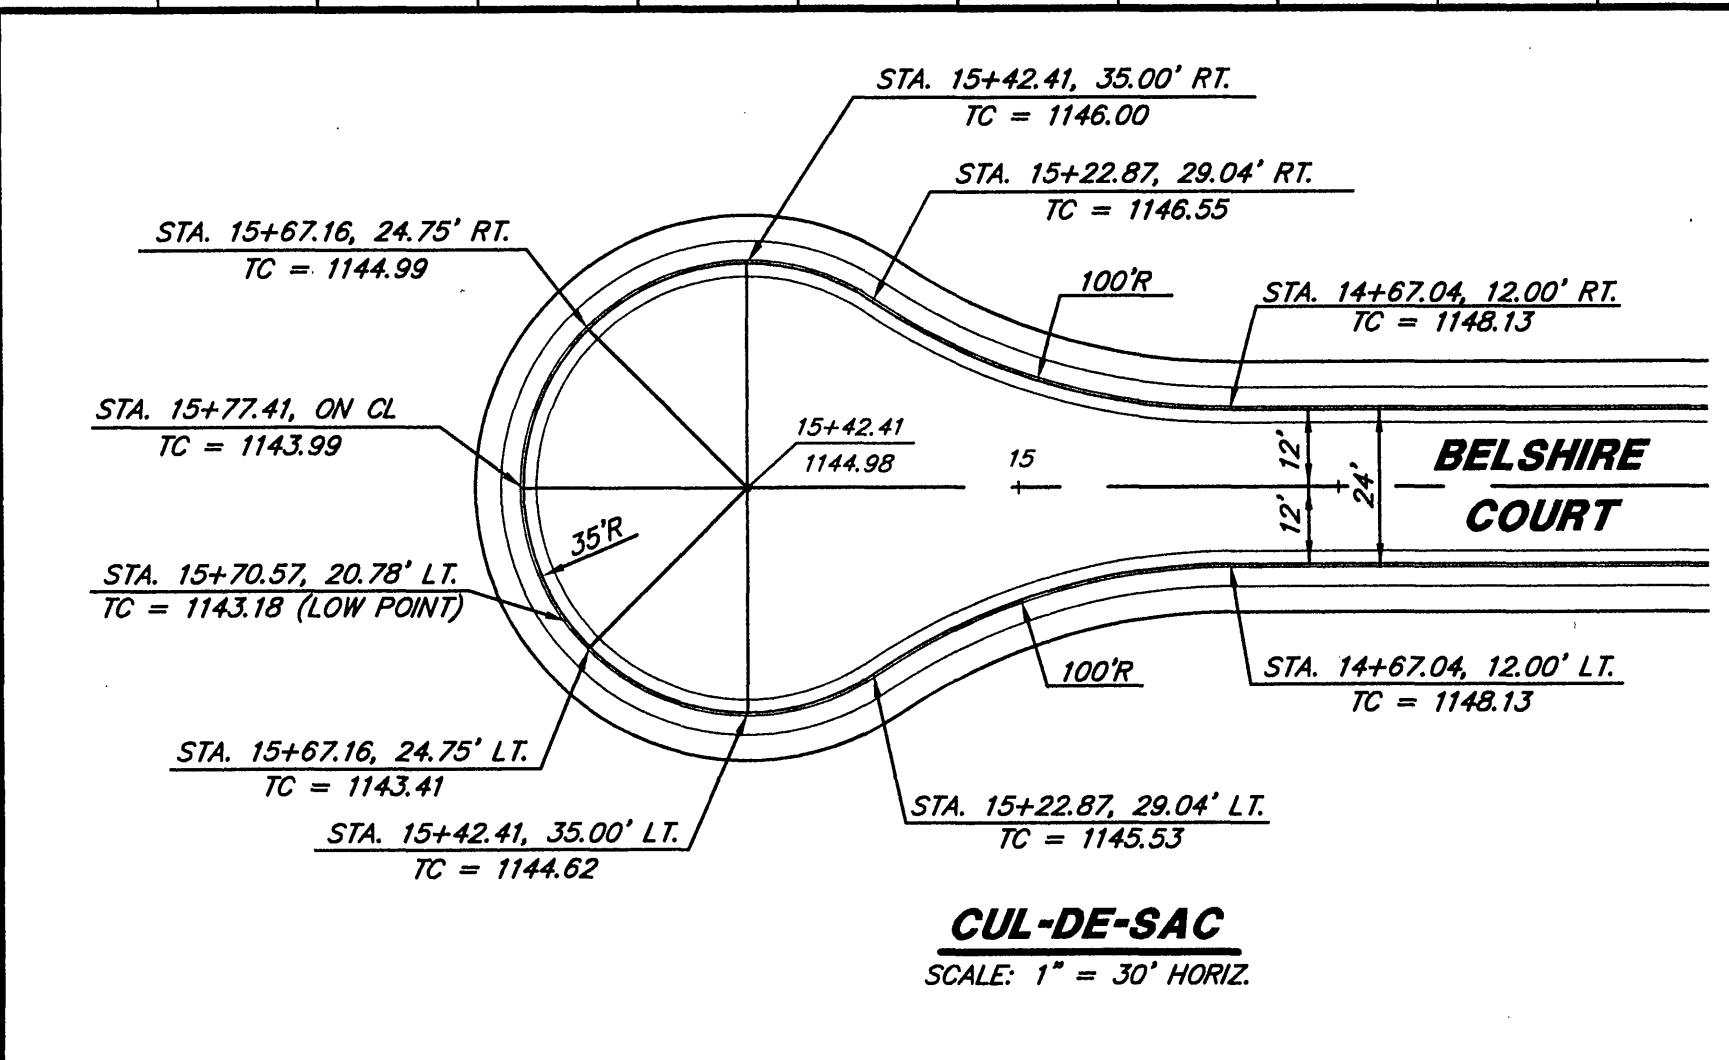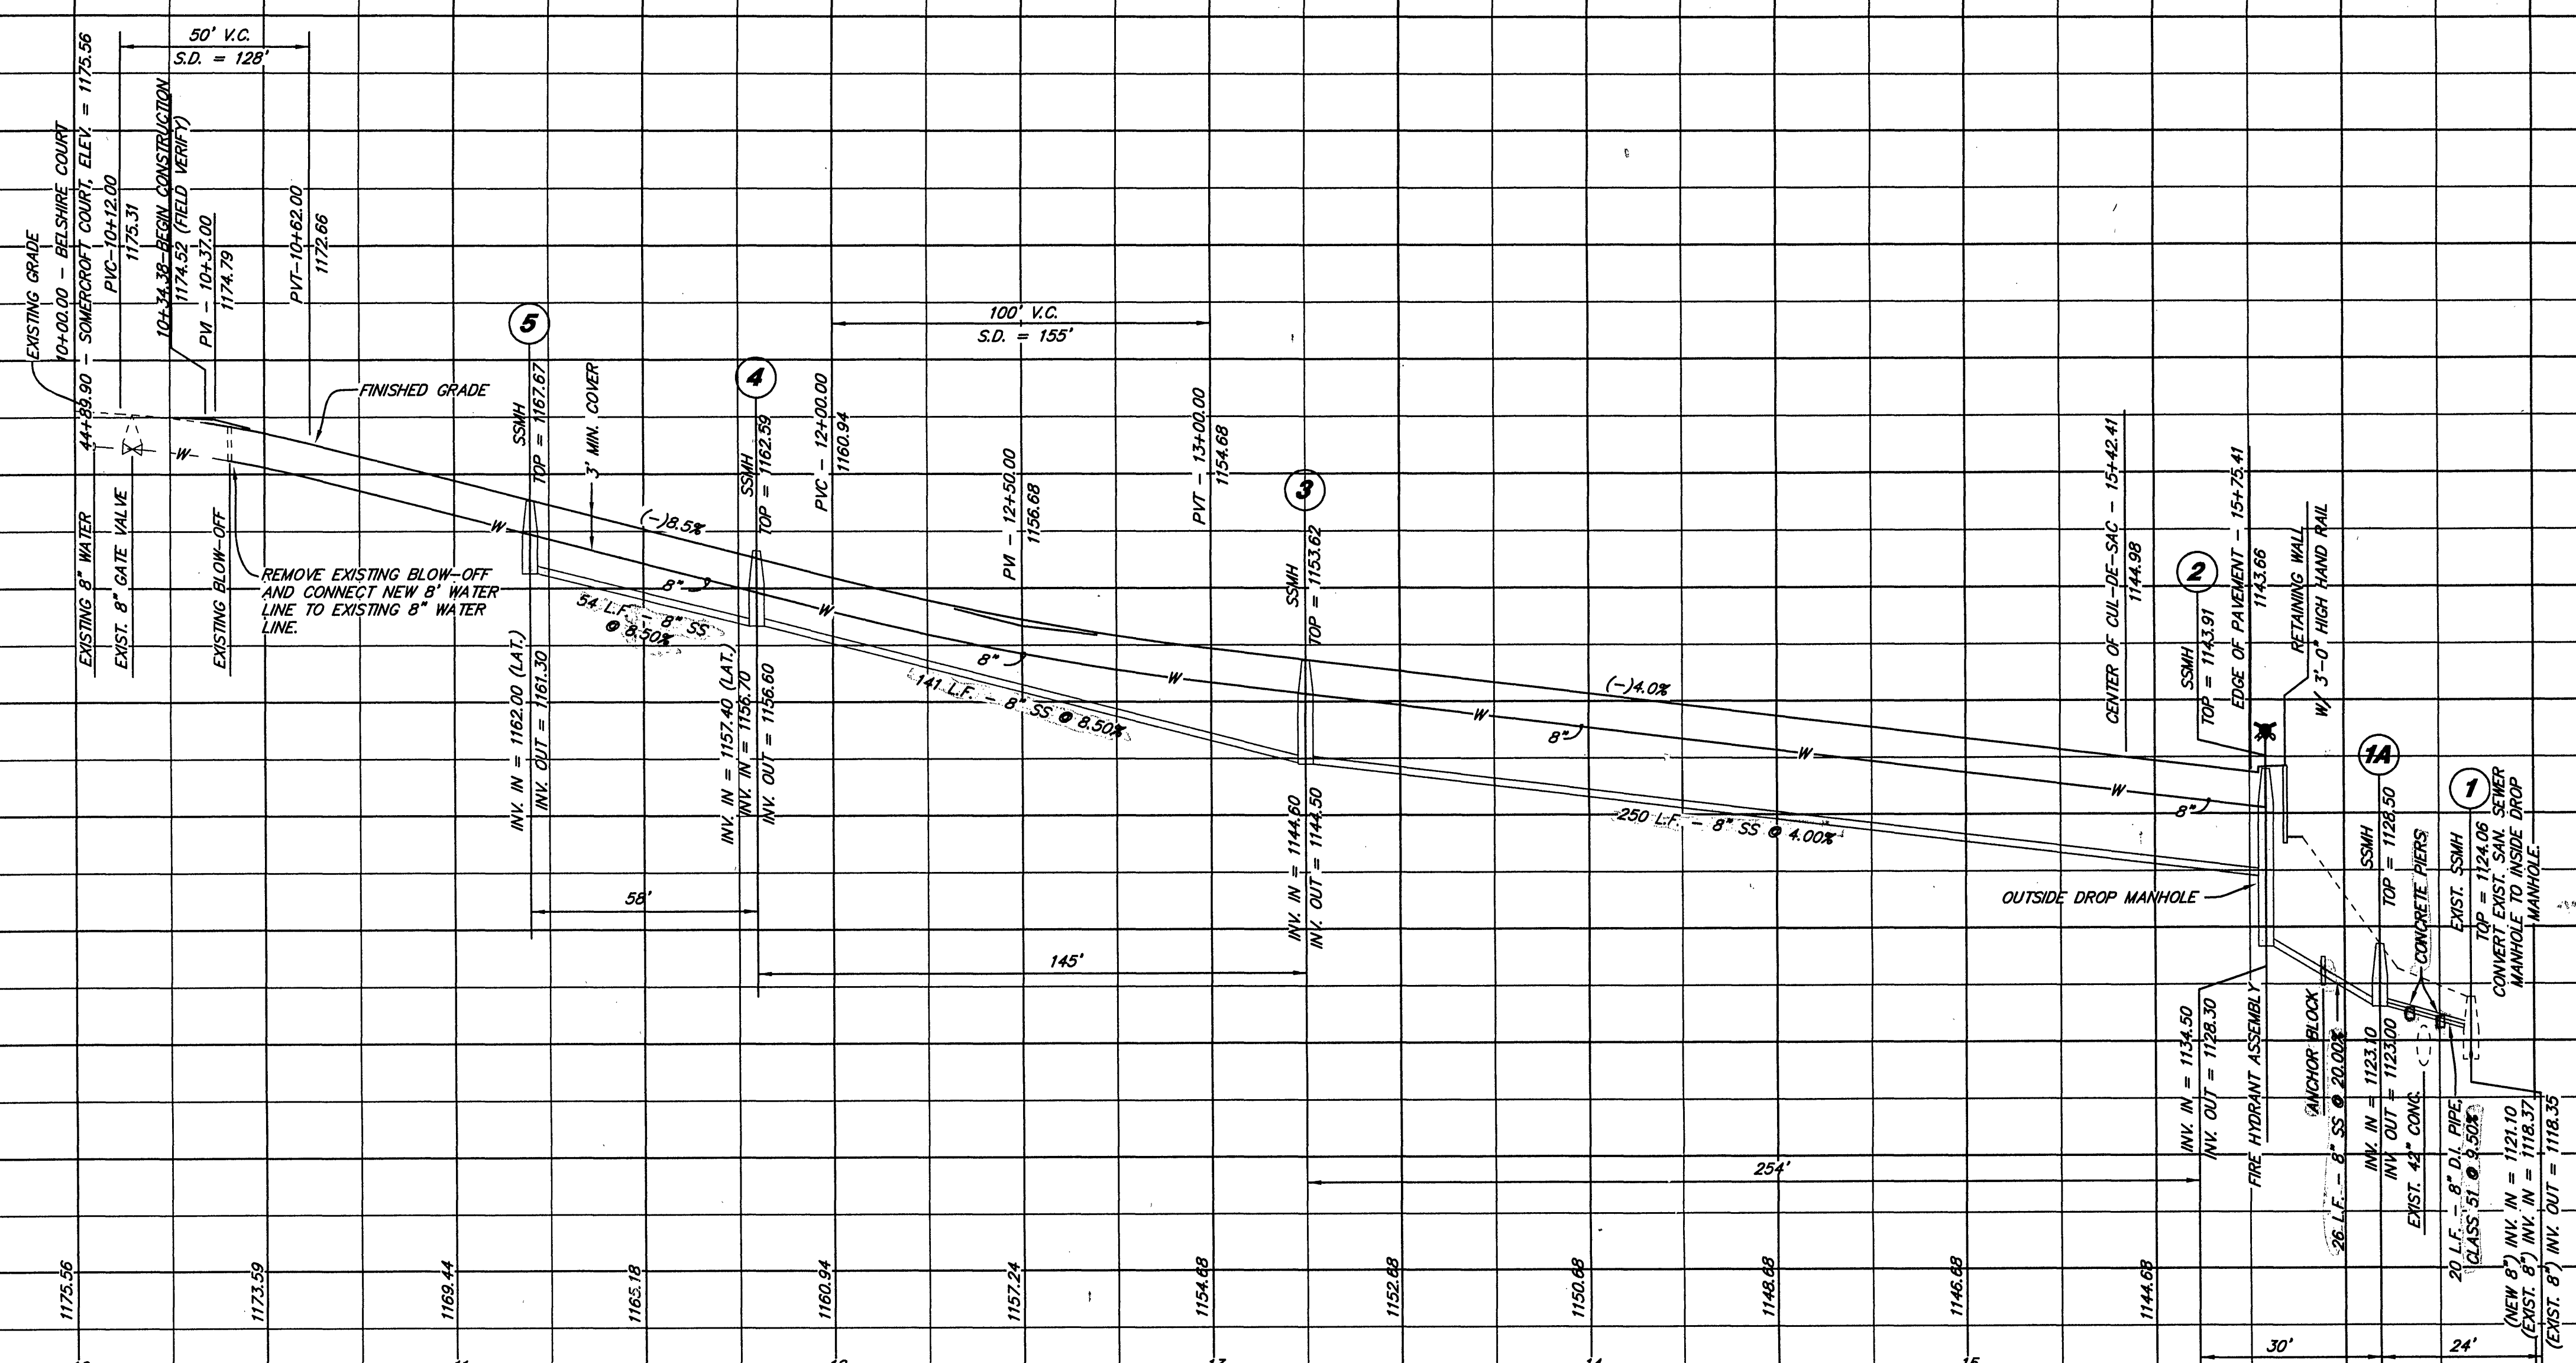

STORM DRAIN PROFILES
SCALE: 1" = 30' HORIZ.
1" = 10' VERT.

