
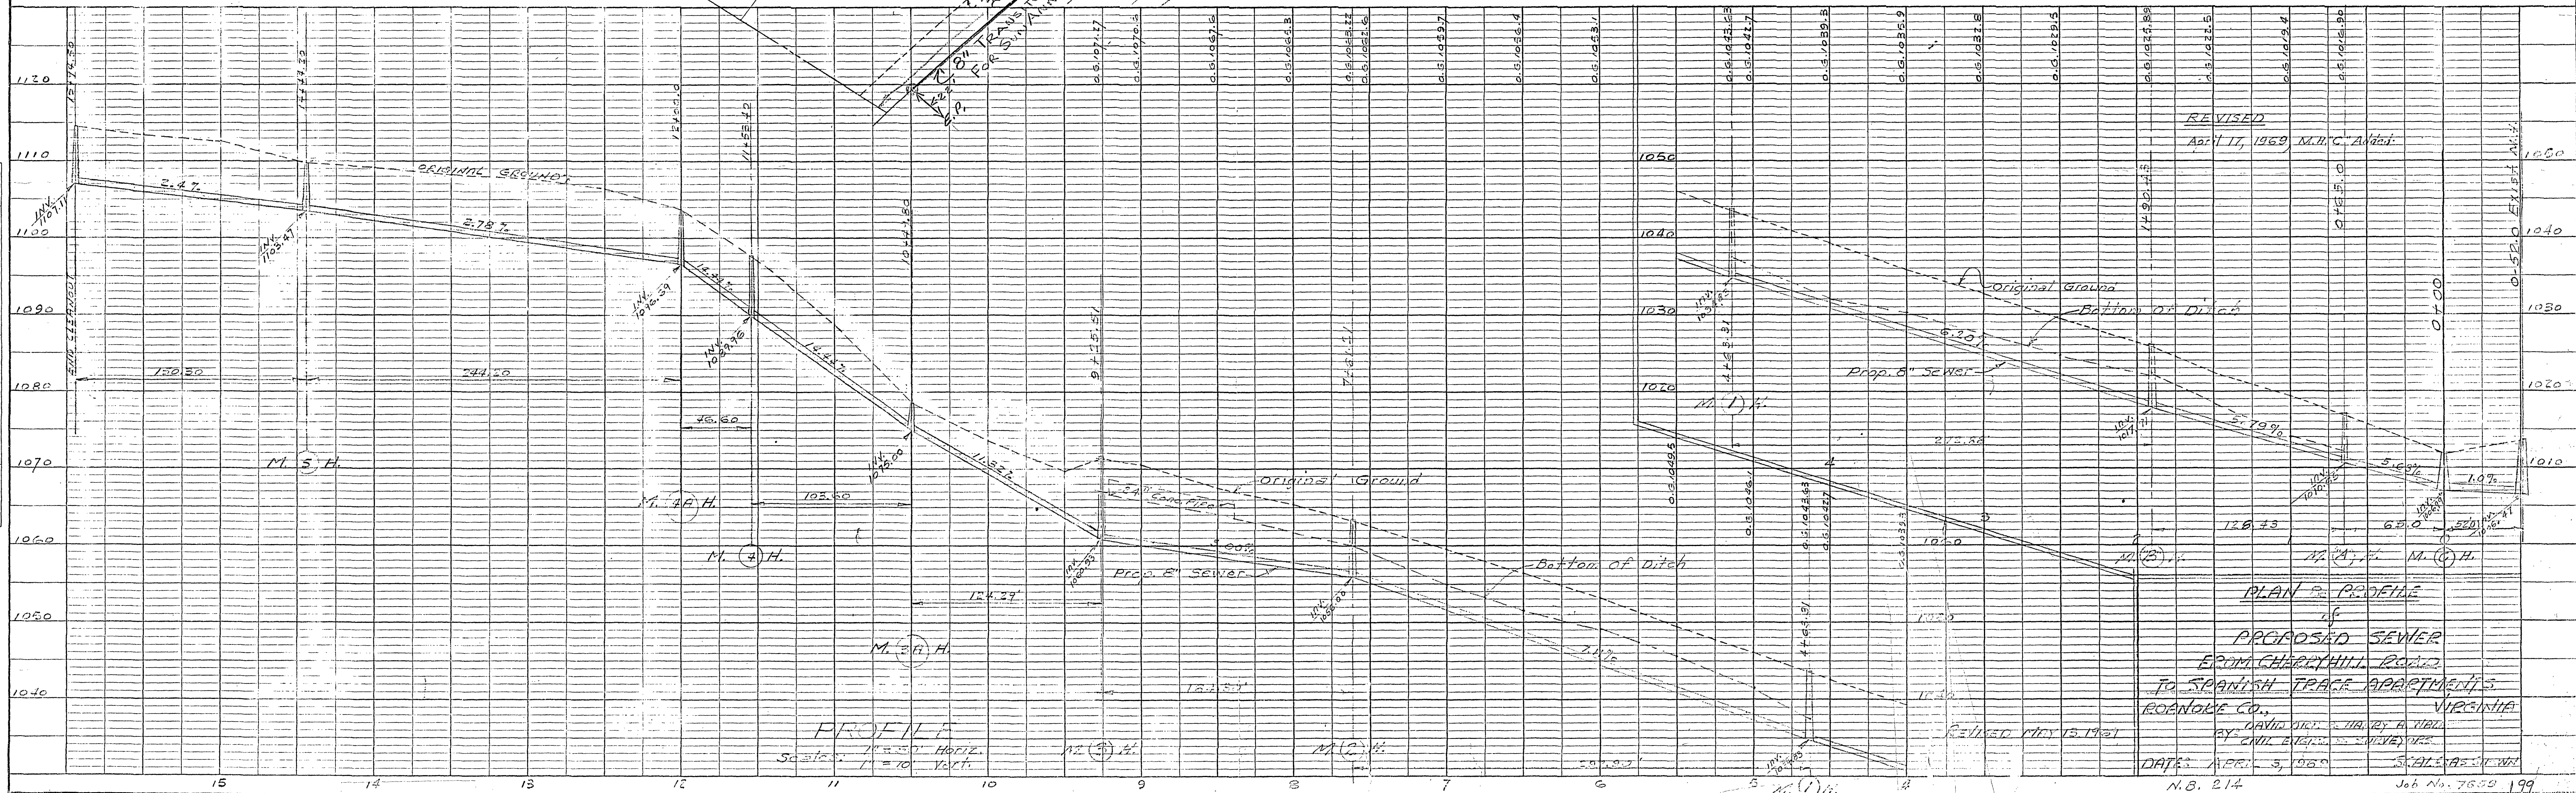


PLAN	SURVEYED	DATE
	NO.	
NOTE BOOK	PLANNING CHECKED	BY
	RT. OF WAY CHECKED	DATE

PROFILE	SURVEYED	DATE
	NO.	
NOTE BOOK	GRADES CHECKED	BY
	STRUCTURE NOTATION CHECKED	DATE

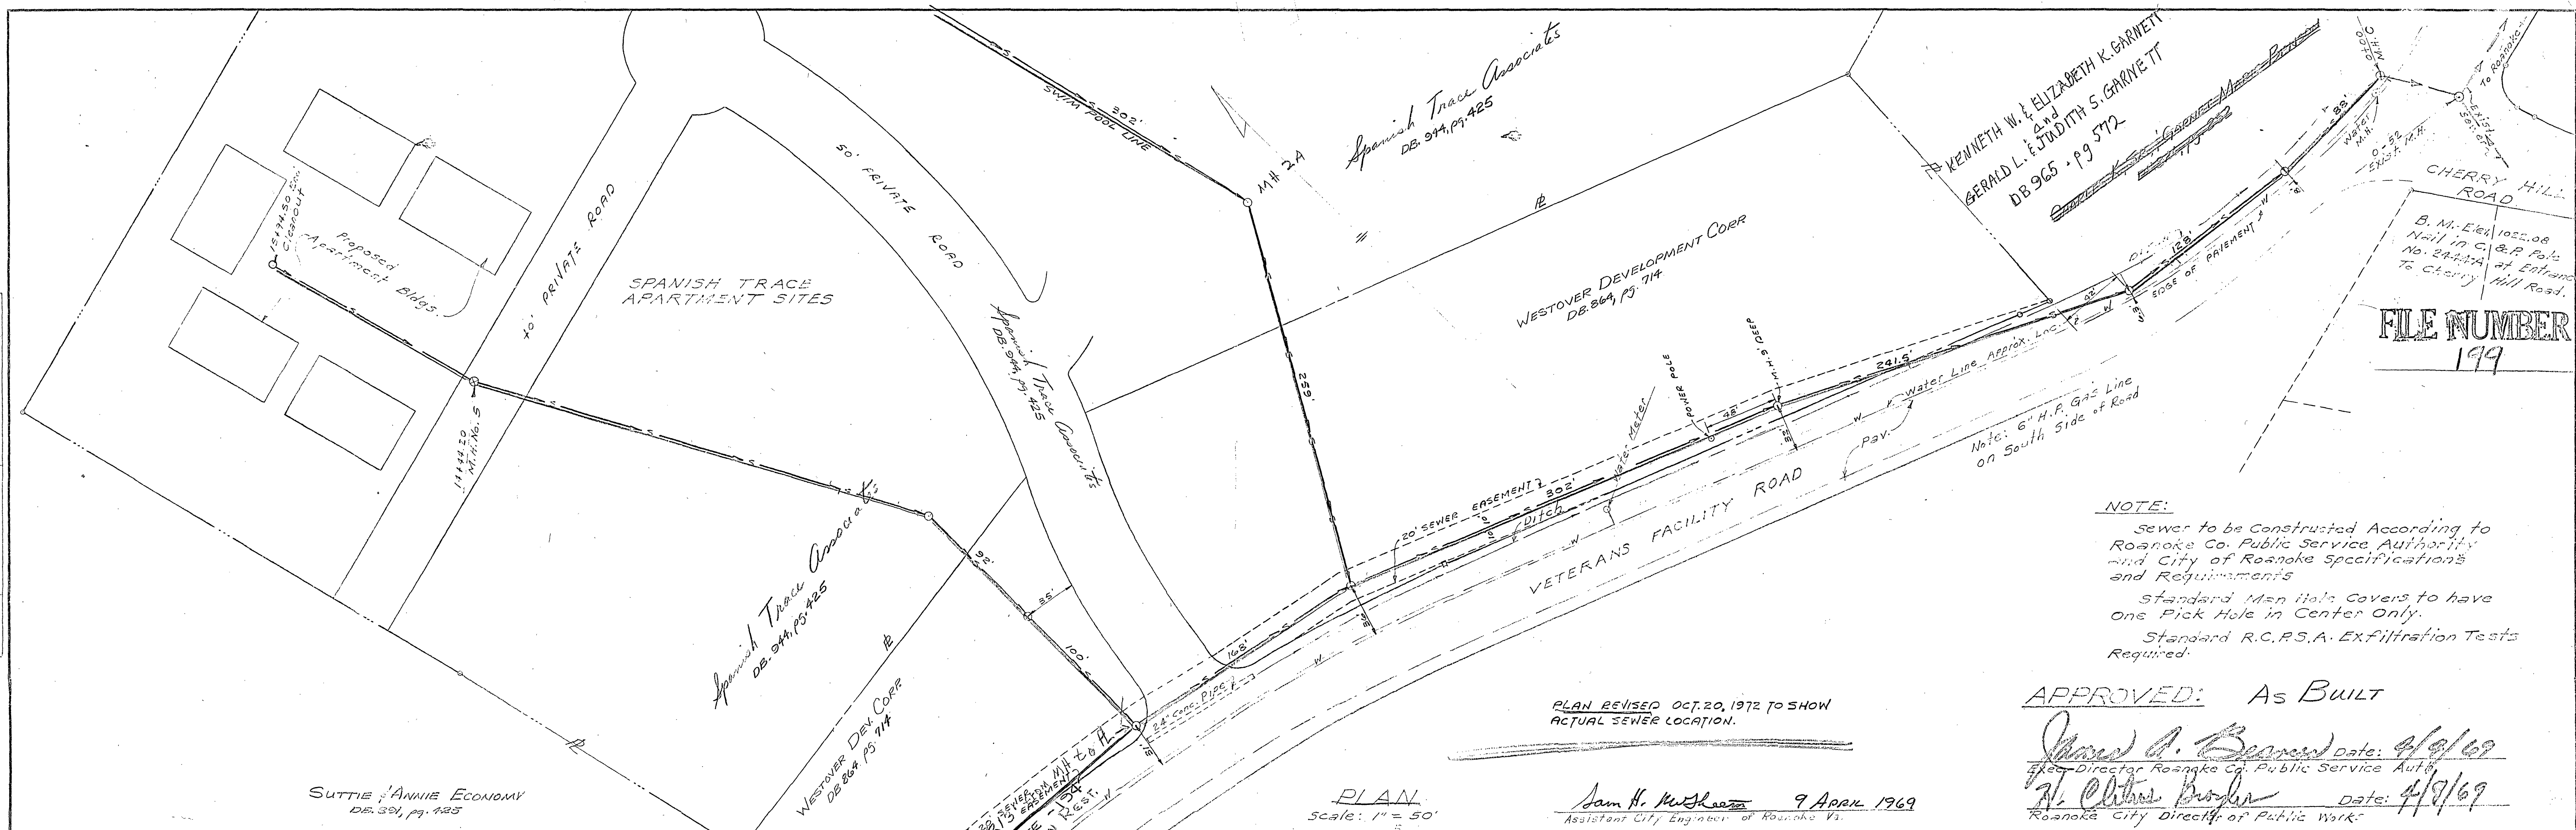

NOTE:
Sewer to be Constructed According to
Roanoke Co. Public Service Authority
and City of Roanoke Specifications
and Requirements
Standard Man Hole Covers to have
one Pick Hole in Center Only.
Standard R.C.P.S.A. Exfiltration Tests
Required.

APPROVED: As BUILT

James P. Beaman Date: 4/9/69
Supt. Director Roanoke Co. Public Service Auth.
H. Clinton Bishop Date: 4/9/69
Roanoke City Director of Public Works

PLAN REVISED OCT. 20, 1972 TO SHOW
ACTUAL SEWER LOCATION.

Sam H. Hughes 9 April 1969
Assistant City Engineer of Roanoke Va.

REVISED
April 17, 1969 M.H.C. Bishop

PLAN & PROFILE
OF
PROPOSED SEWER
FROM CHERRY HILL ROAD
TO SPANISH TRACE APARTMENTS
ROANOKE CO., VIRGINIA
DATE: APR. 3, 1969
N.B. 214 Job No. 7678 199