
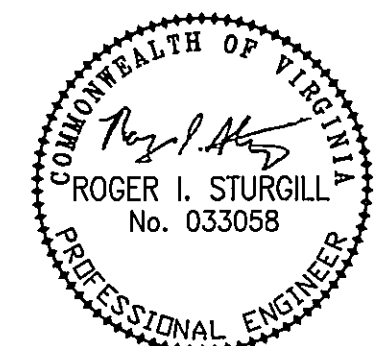


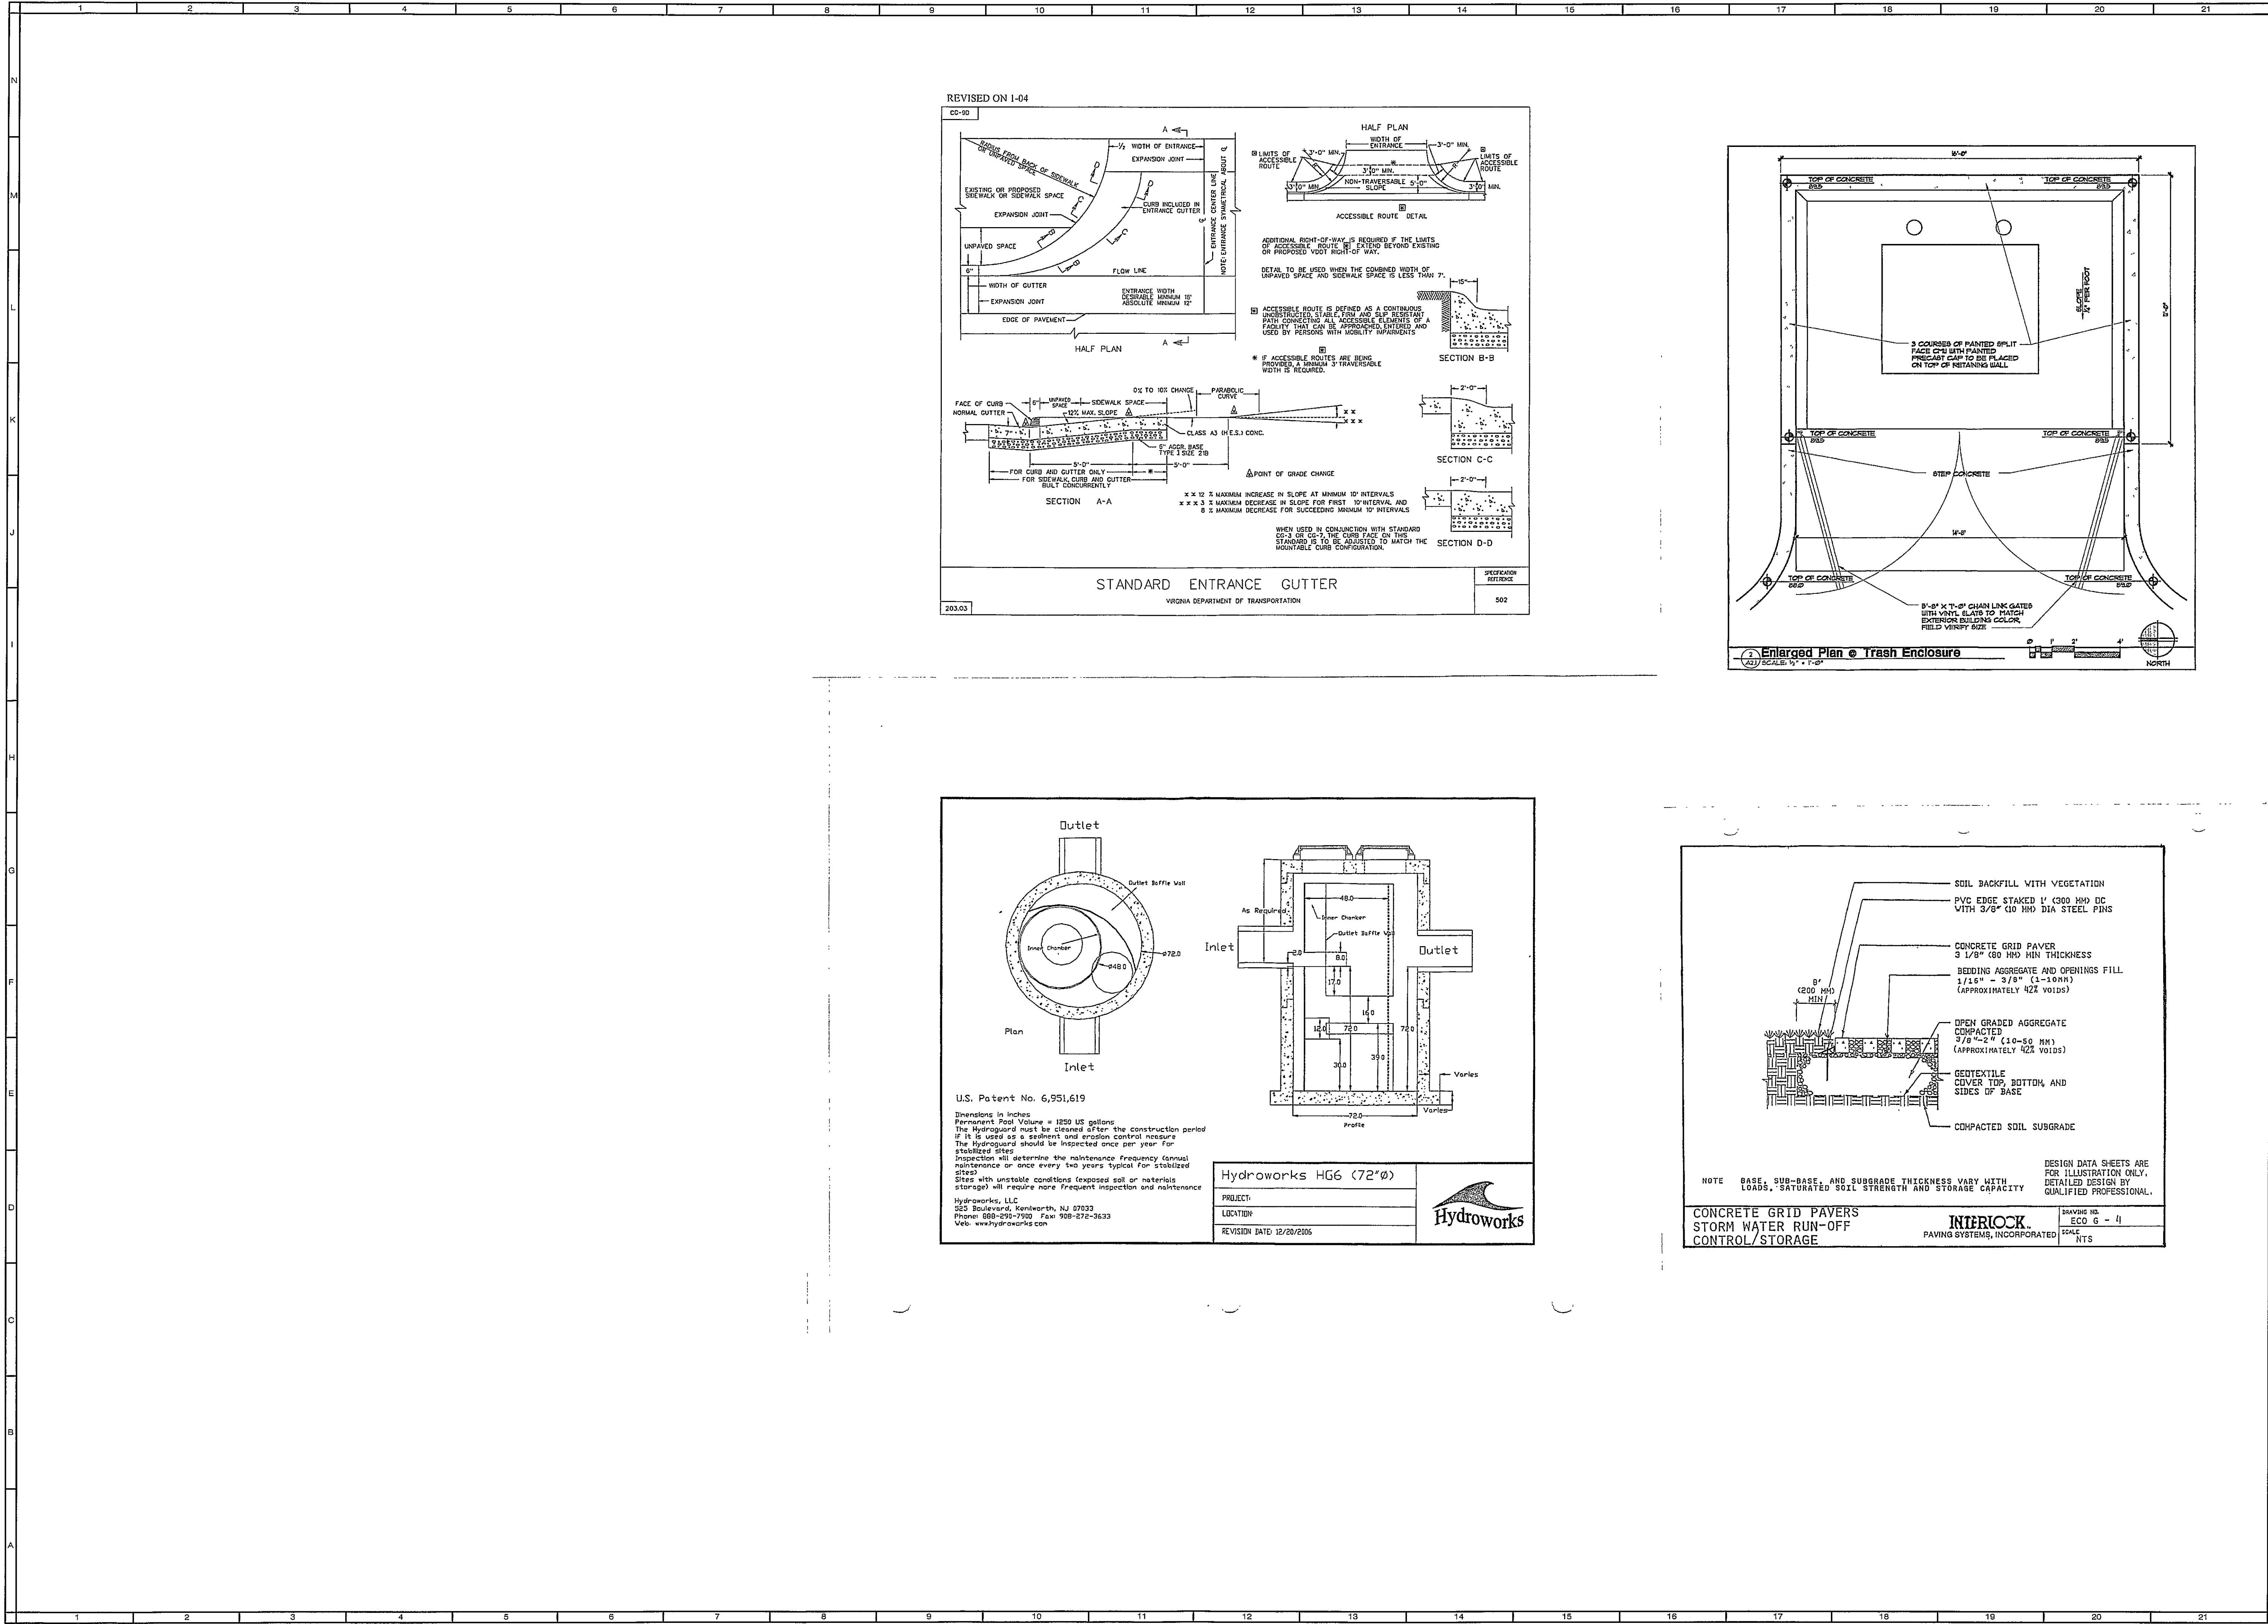

BALZER
AND ASSOCIATES, INC.
BVINE
REFLECTING TOMORROW
www.balzer.cc
PLANNERS • ARCHITECTS
ENGINEERS • SURVEYORS

1208 Corporate Circle
Roanoke, Virginia 24018
Phone: 540/772-9580
FAX: 540/772-8050

501 Branchway Road
Richmond, Virginia 23236
Phone: 804/784-0371
FAX: 804/784-2635

880 Technology Park Drive
Suite 200
Glen Allen, Virginia 23059
Phone: 804/653-0132
FAX: 804/653-0133

448 Pappert's Ferry Road, NW
Christiansburg, Virginia 24073
Phone: 540/381-4280
FAX: 540/381-4281

1561 Commerce Road
Suite 401
Verona, Virginia 24482
Phone: 540/248-3220
FAX: 540/248-3221

SPORTSMAN'S WAREHOUSE

DETAILS

CITY OF ROANOKE, VIRGINIA

DRAWN BY: SMH
DESIGNED BY: SMH
CHECKED BY: SMH
DATE: 3-22-07

REVISIONS:
4-26-07
5-23-07
5-25-07

SCALE: NTS

SHEET NO.
C-11

JOB NO.
R0700051.00