


PLAN	DATE
SURVEYED	
PLOTTED	
NOTE BOOK	
NO.	

PROFILE	DATE
SURVEYED	
PLOTTED	
NOTE BOOK	
NO.	

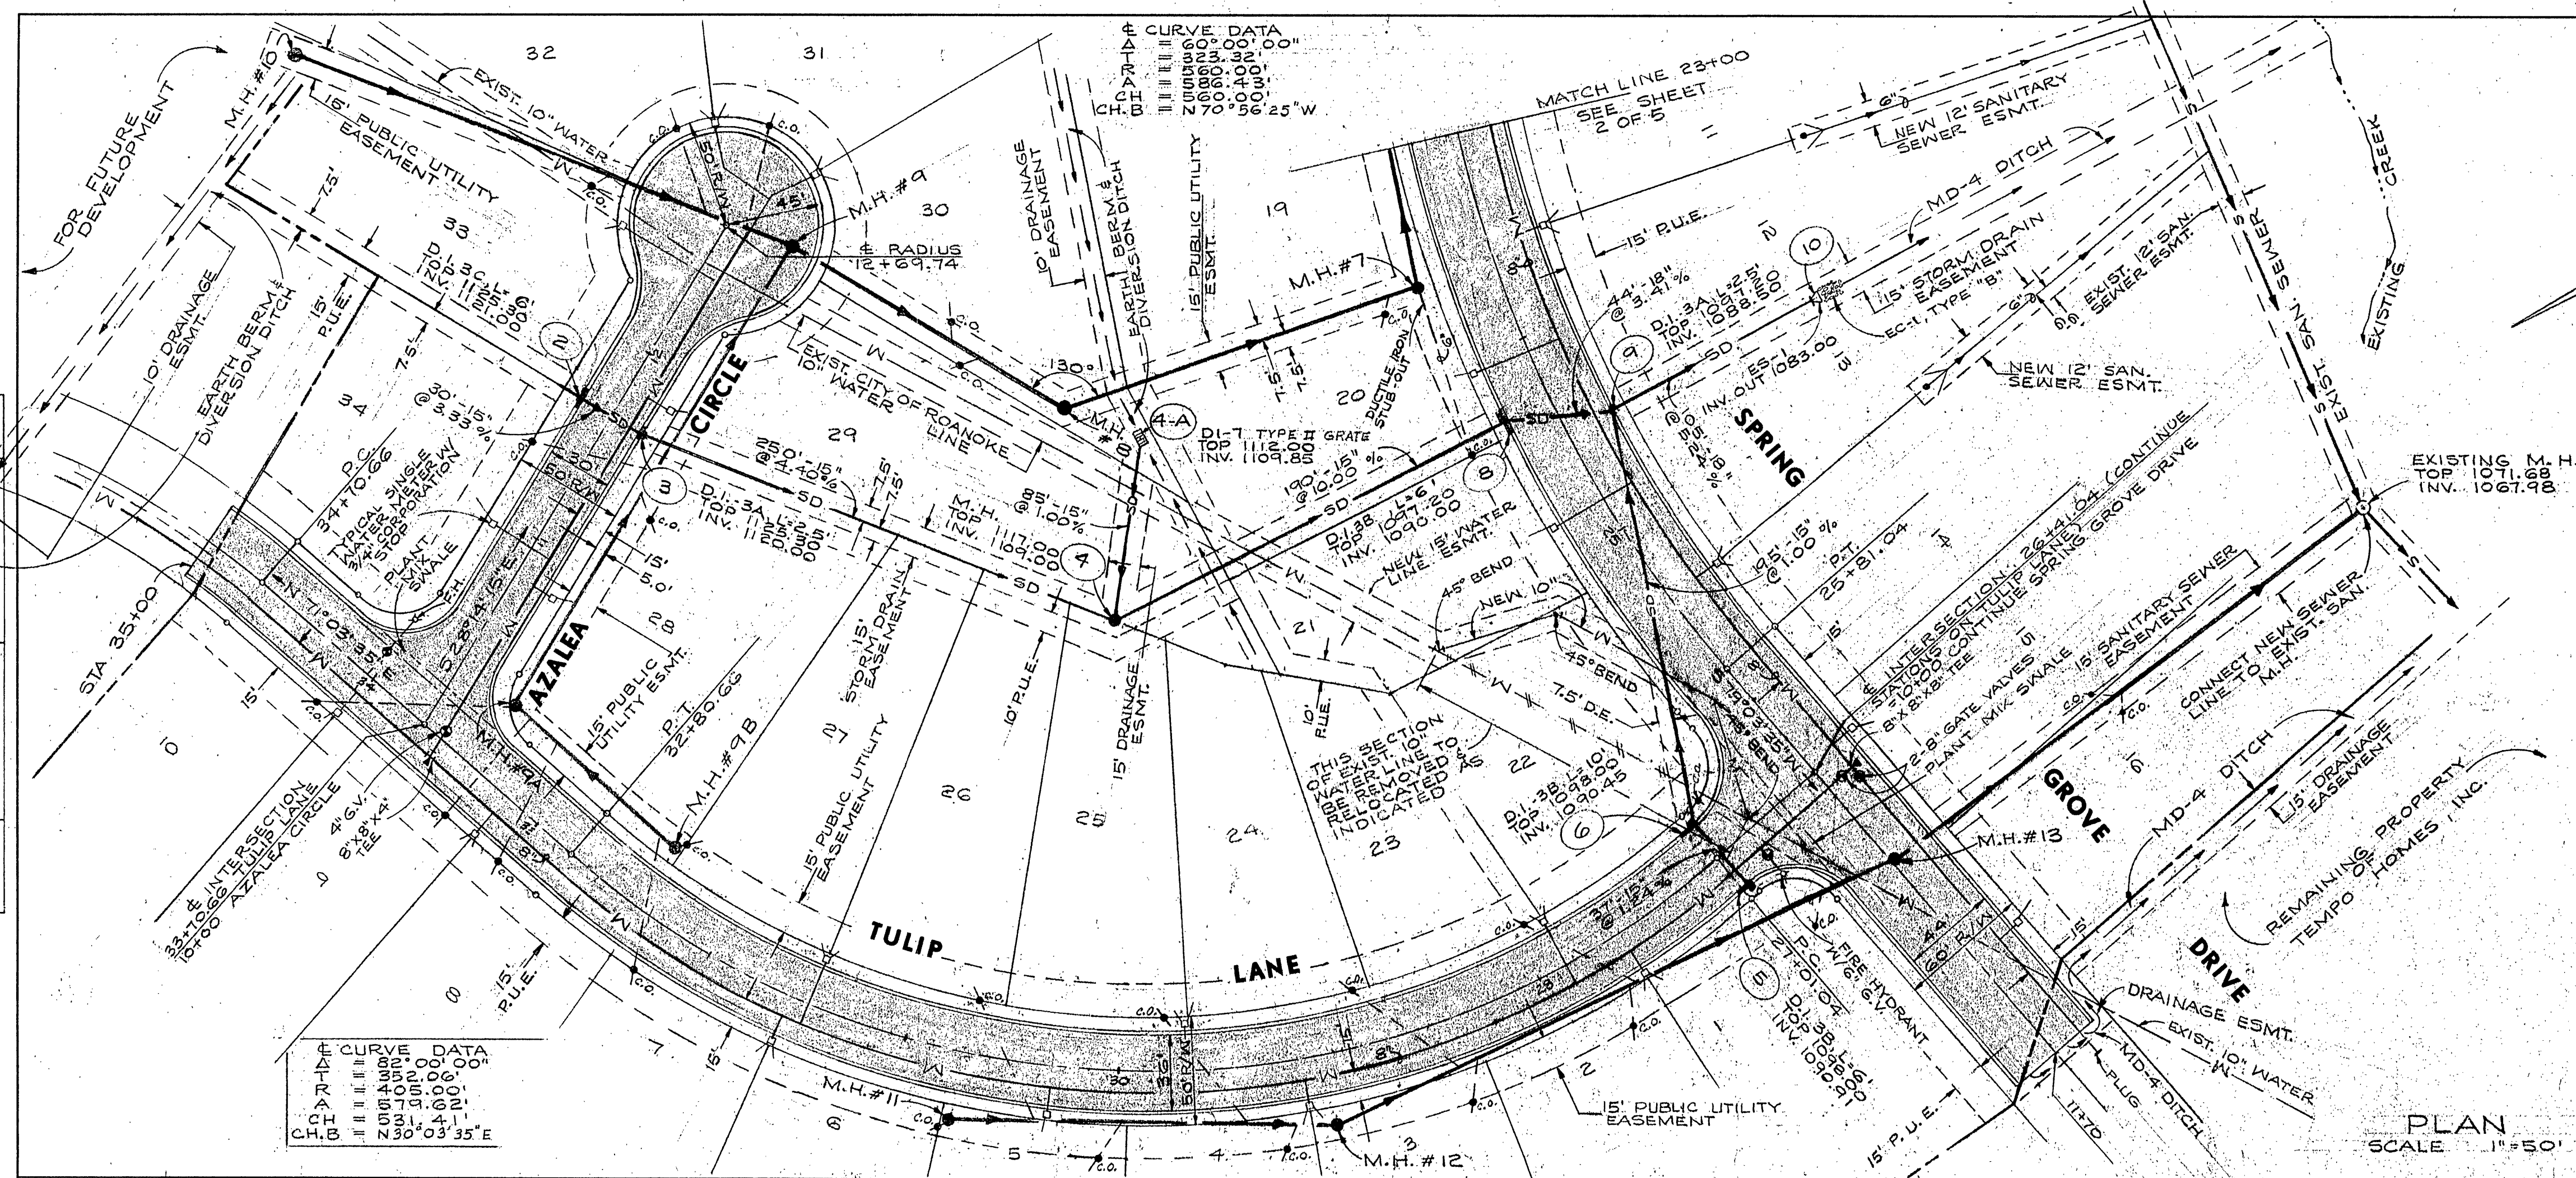

NOTE:
1. SEE SHEET 4 OF 5 FOR STORM DRAIN PROFILES.
2. SEE SHEET 5 OF 5 FOR SANITARY SEWER PROFILES.

