


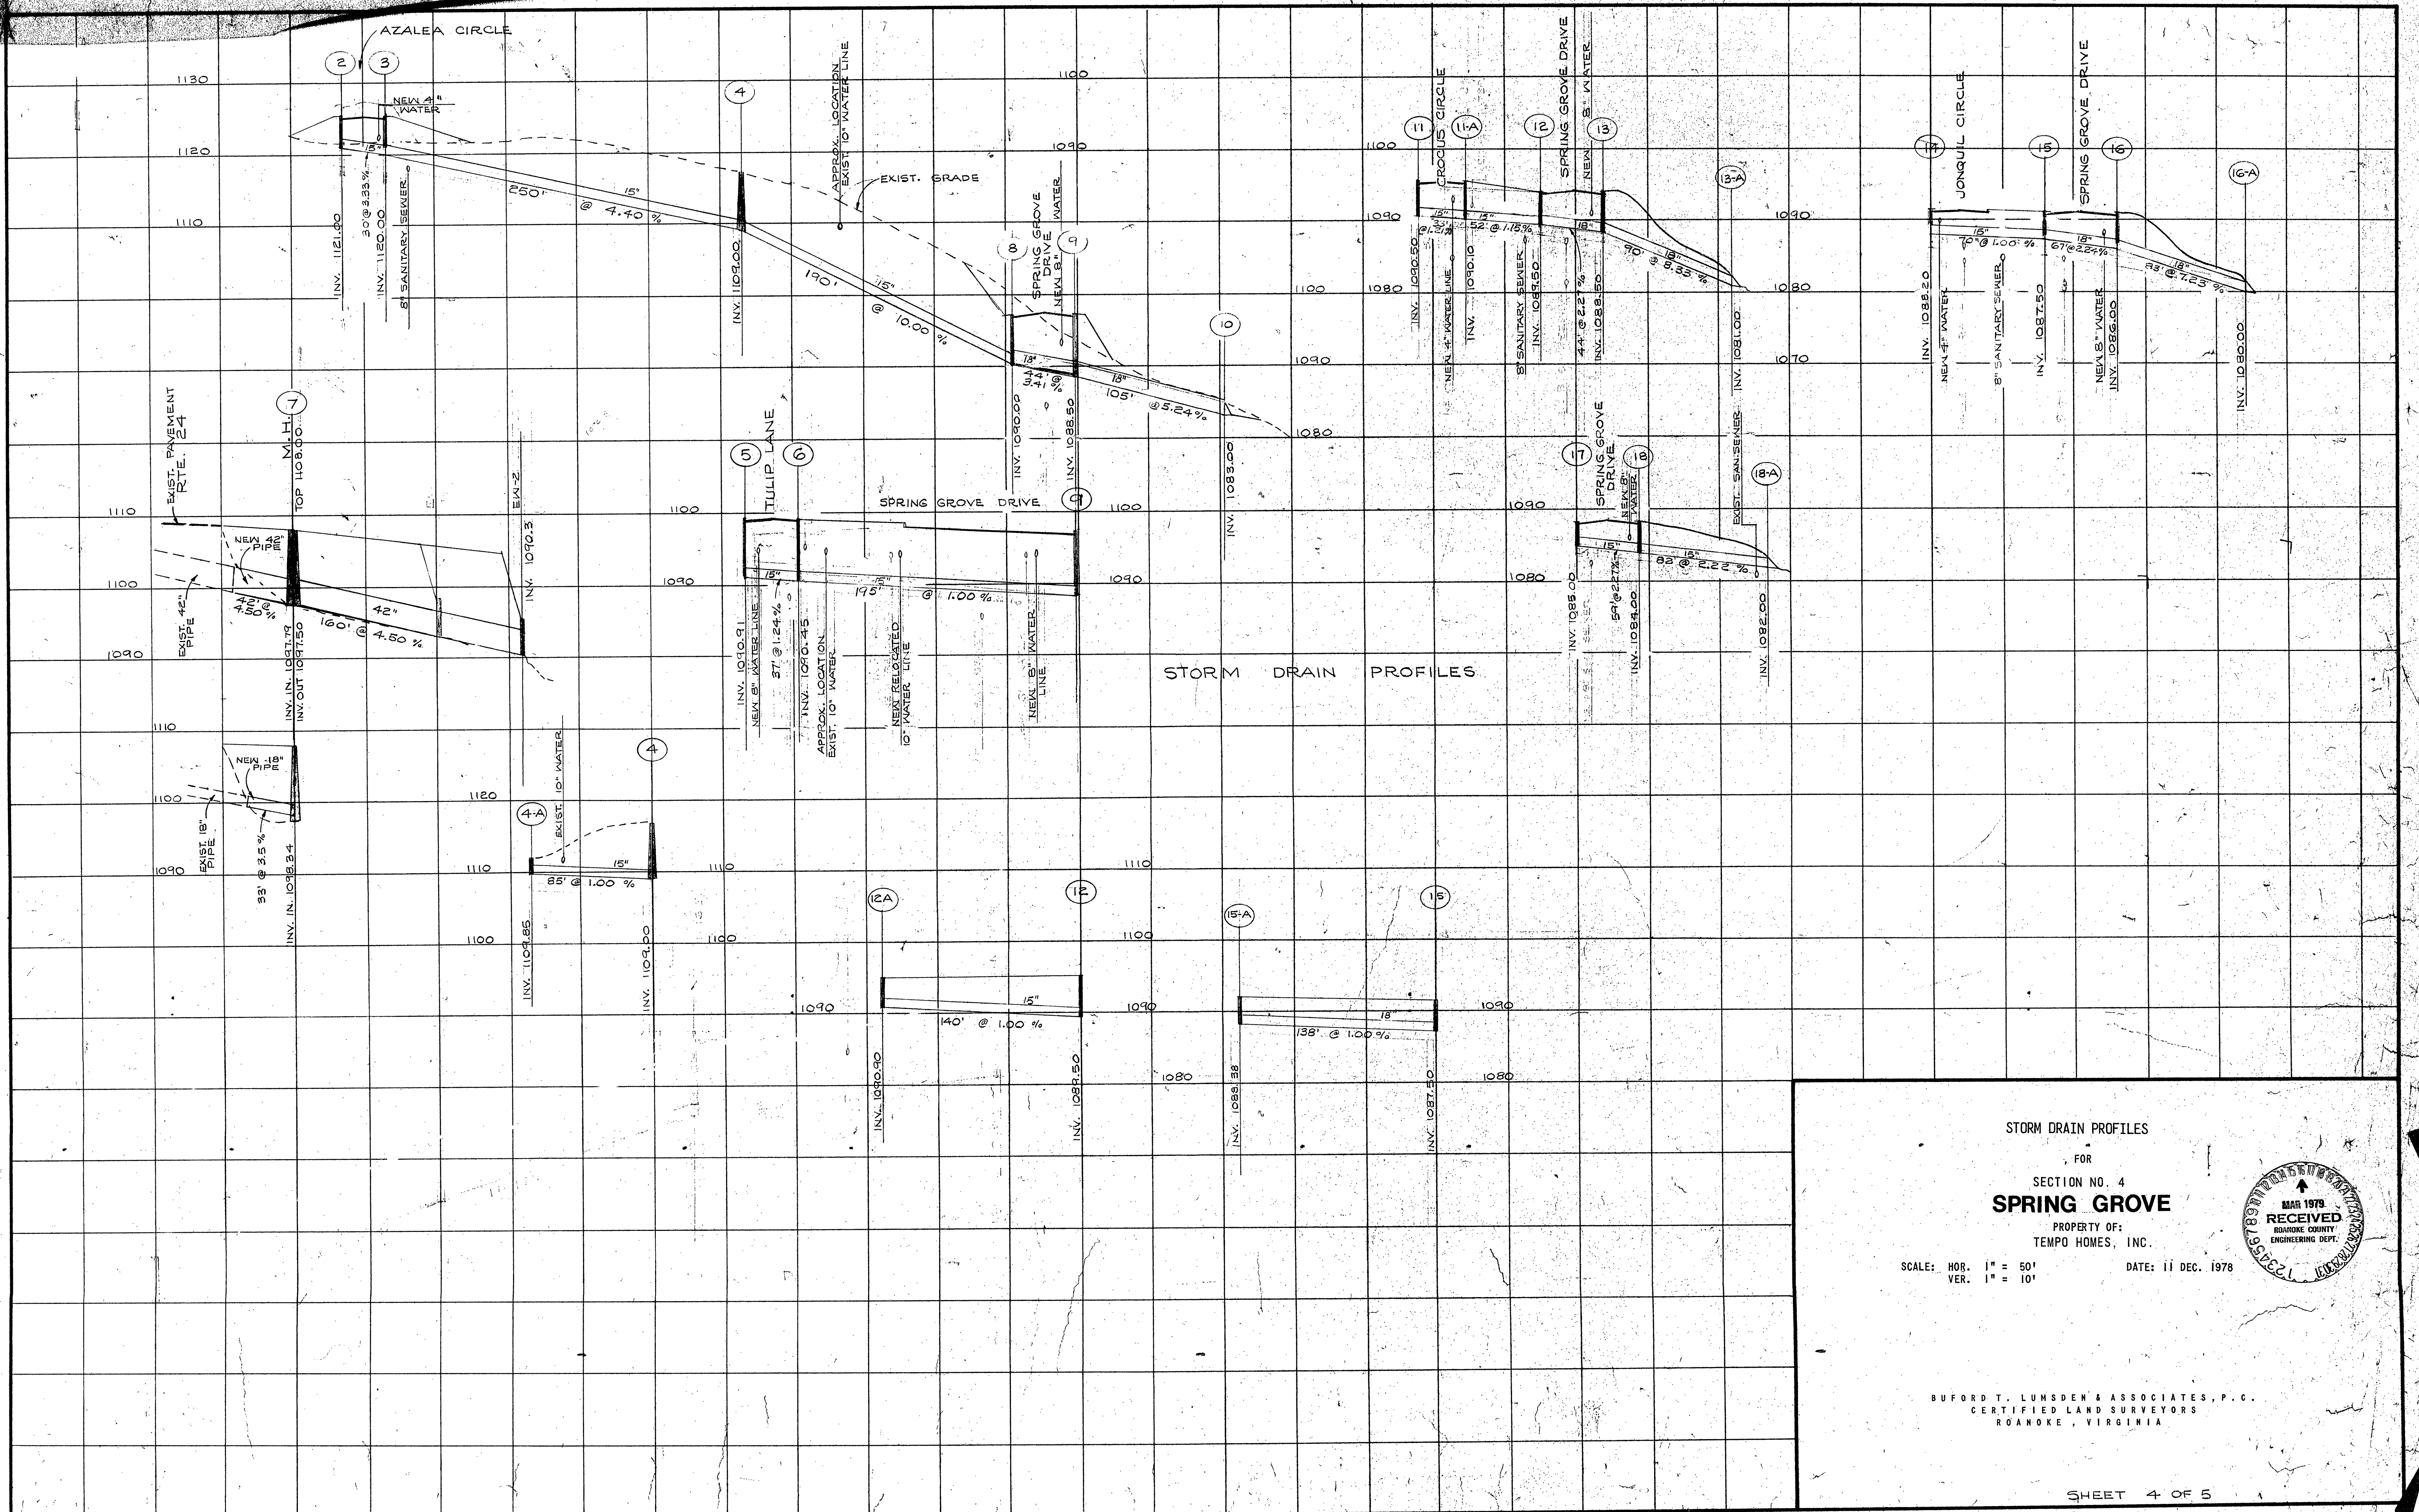


STORM DRAIN PROFILES
FOR
SECTION NO. 4
SPRING GROVE

PROPERTY OF:
TEMPO HOMES, INC.

SCALE: HOR. 1" = 50'
VER. 1" = 10'

DATE: 11 DEC. 1978

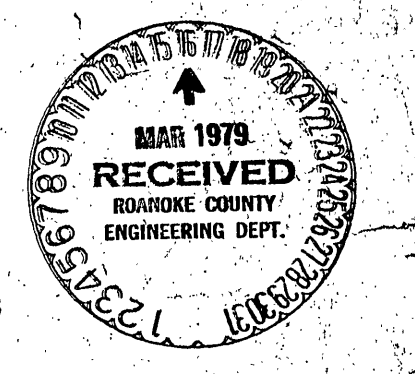

BUFORD T. LUMSDEN & ASSOCIATES, P.C.
CERTIFIED LAND SURVEYORS
ROANOKE, VIRGINIA