


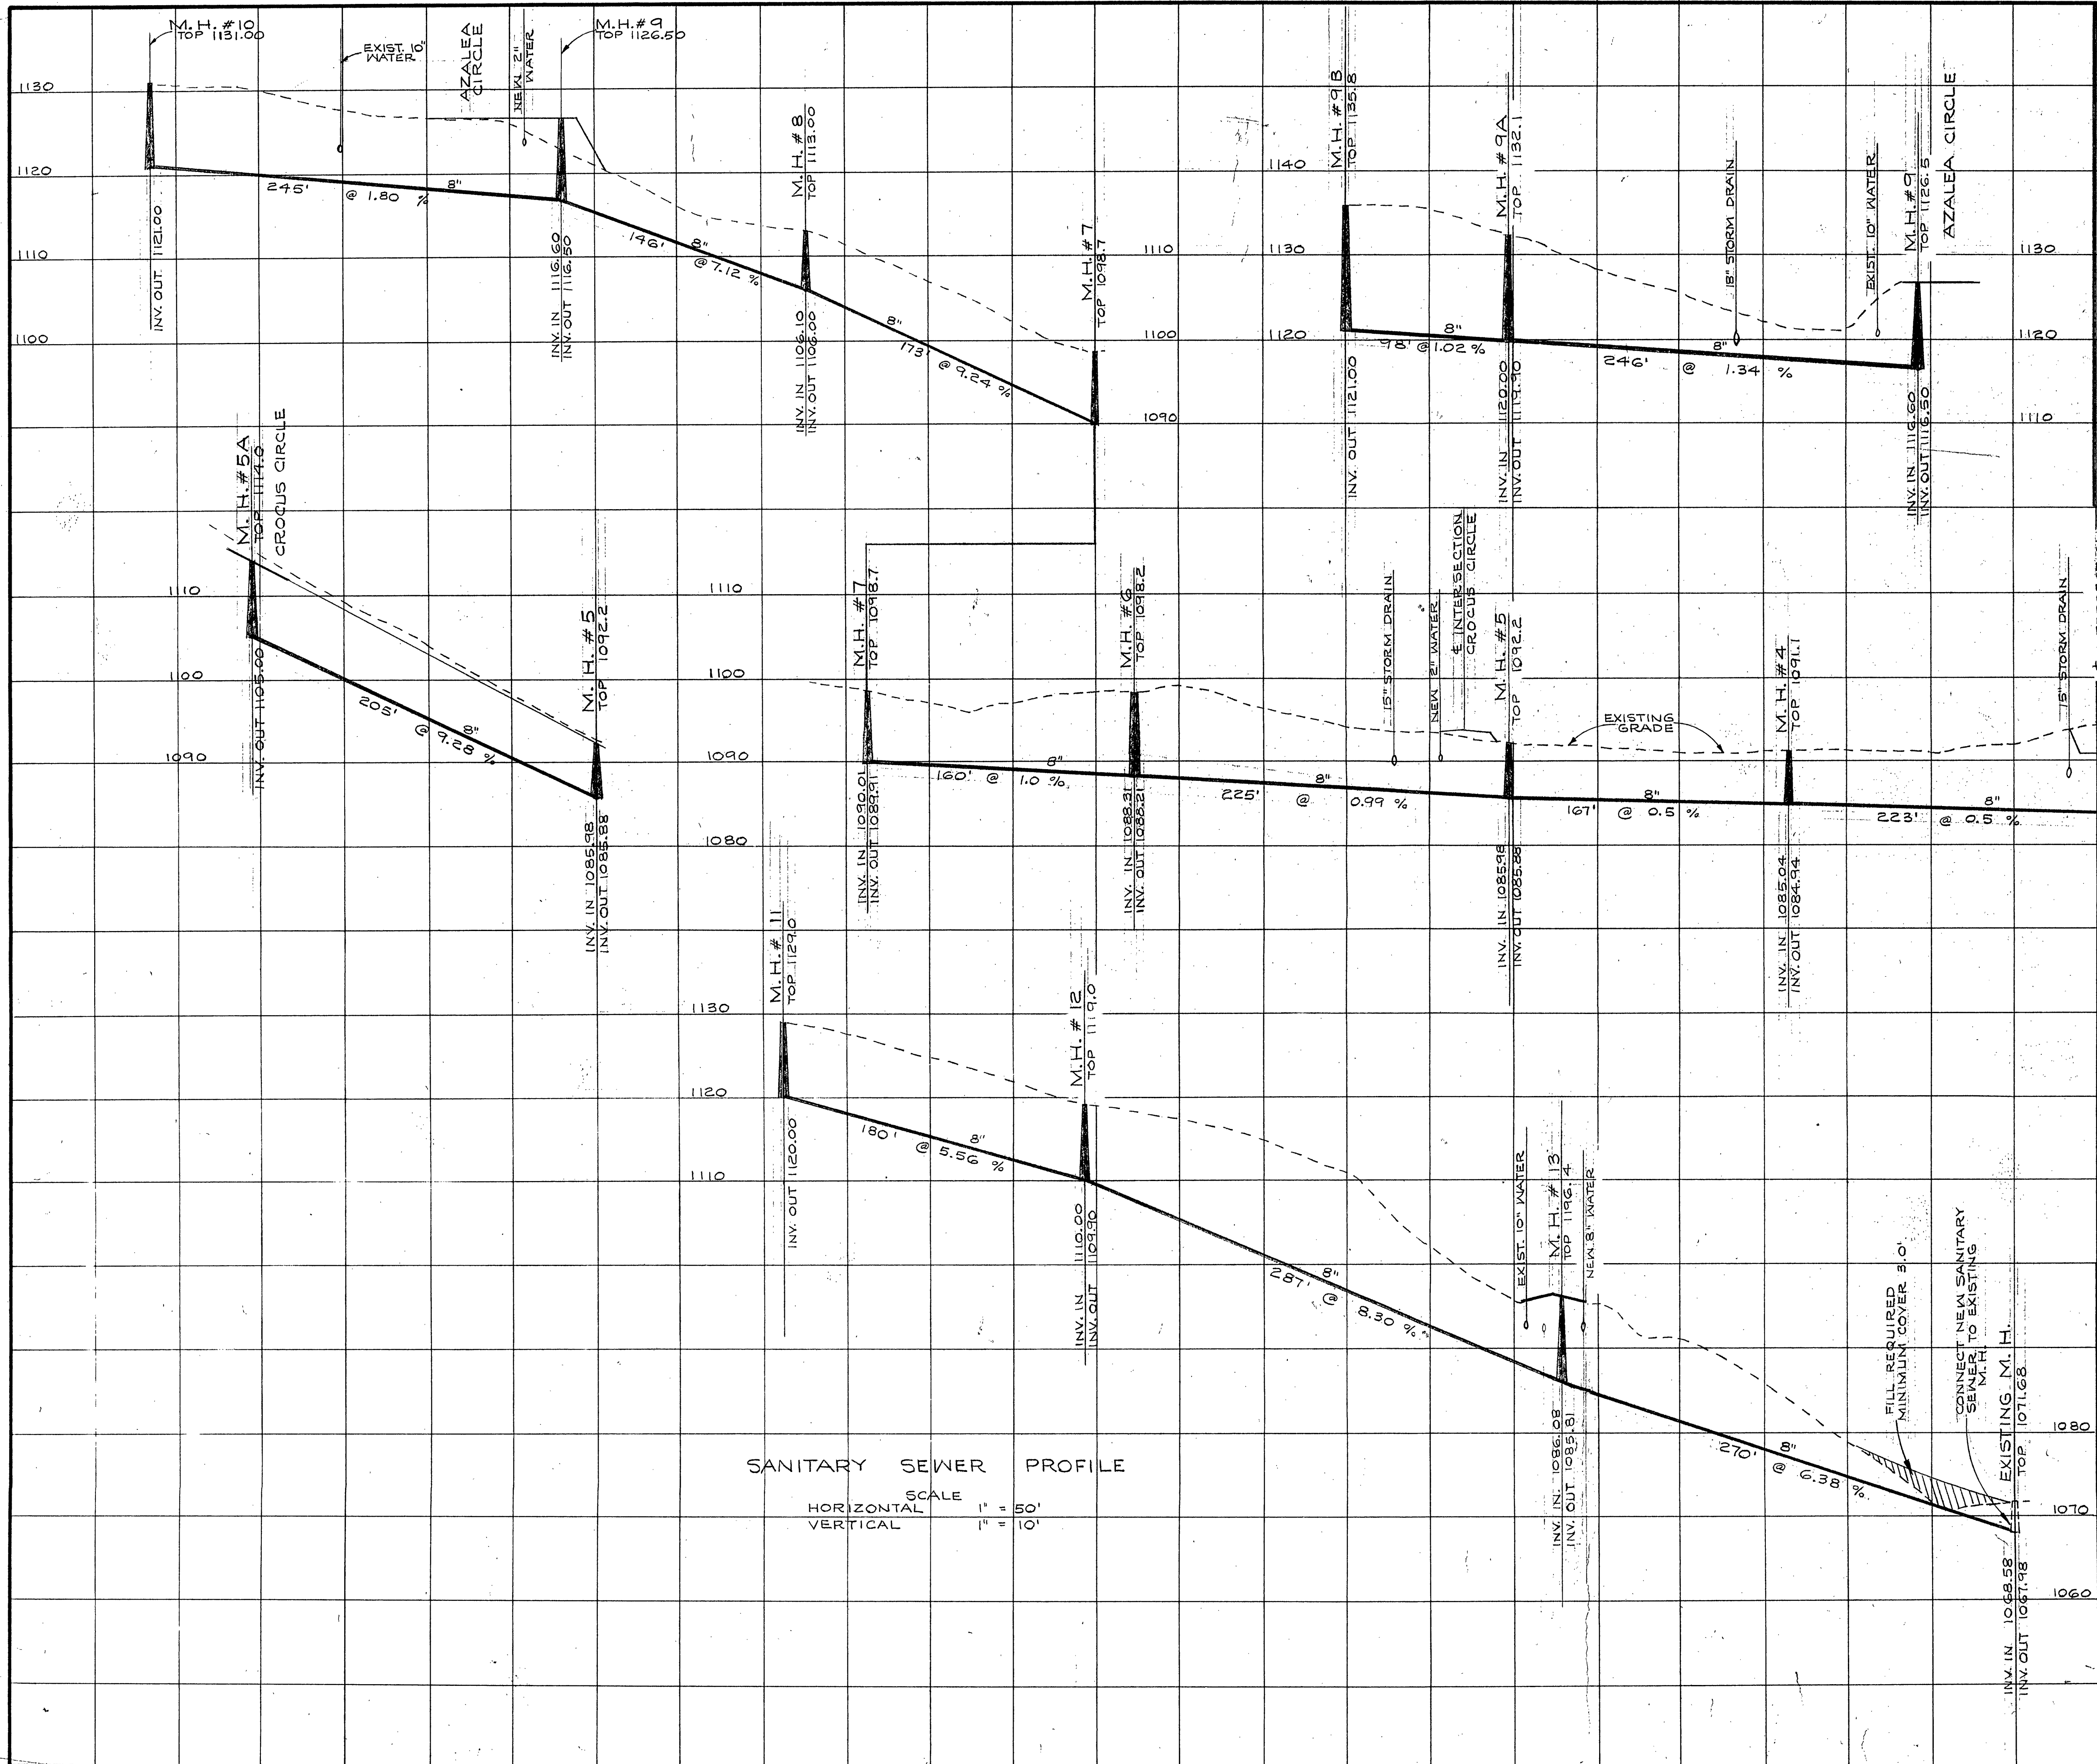

SANITARY SEWER PROFILES
FOR
SECTION NO. 4
SPRING GROVE
PROPERTY OF:
TEMPO HOMES, INC.

SCALE: HOR. 1" = 50'
VER. 1" = 10'

DATE: 11 DEC. 1978

BUFORD T. LUNSDEN & ASSOCIATES, P.C.
CERTIFIED LAND SURVEYORS
ROANOKE, VIRGINIA

SHEET 5 OF 5

76-200-T

RECEIVED
MAR 1979
ROANOKE COUNTY
ENGINEERING DEPT.