

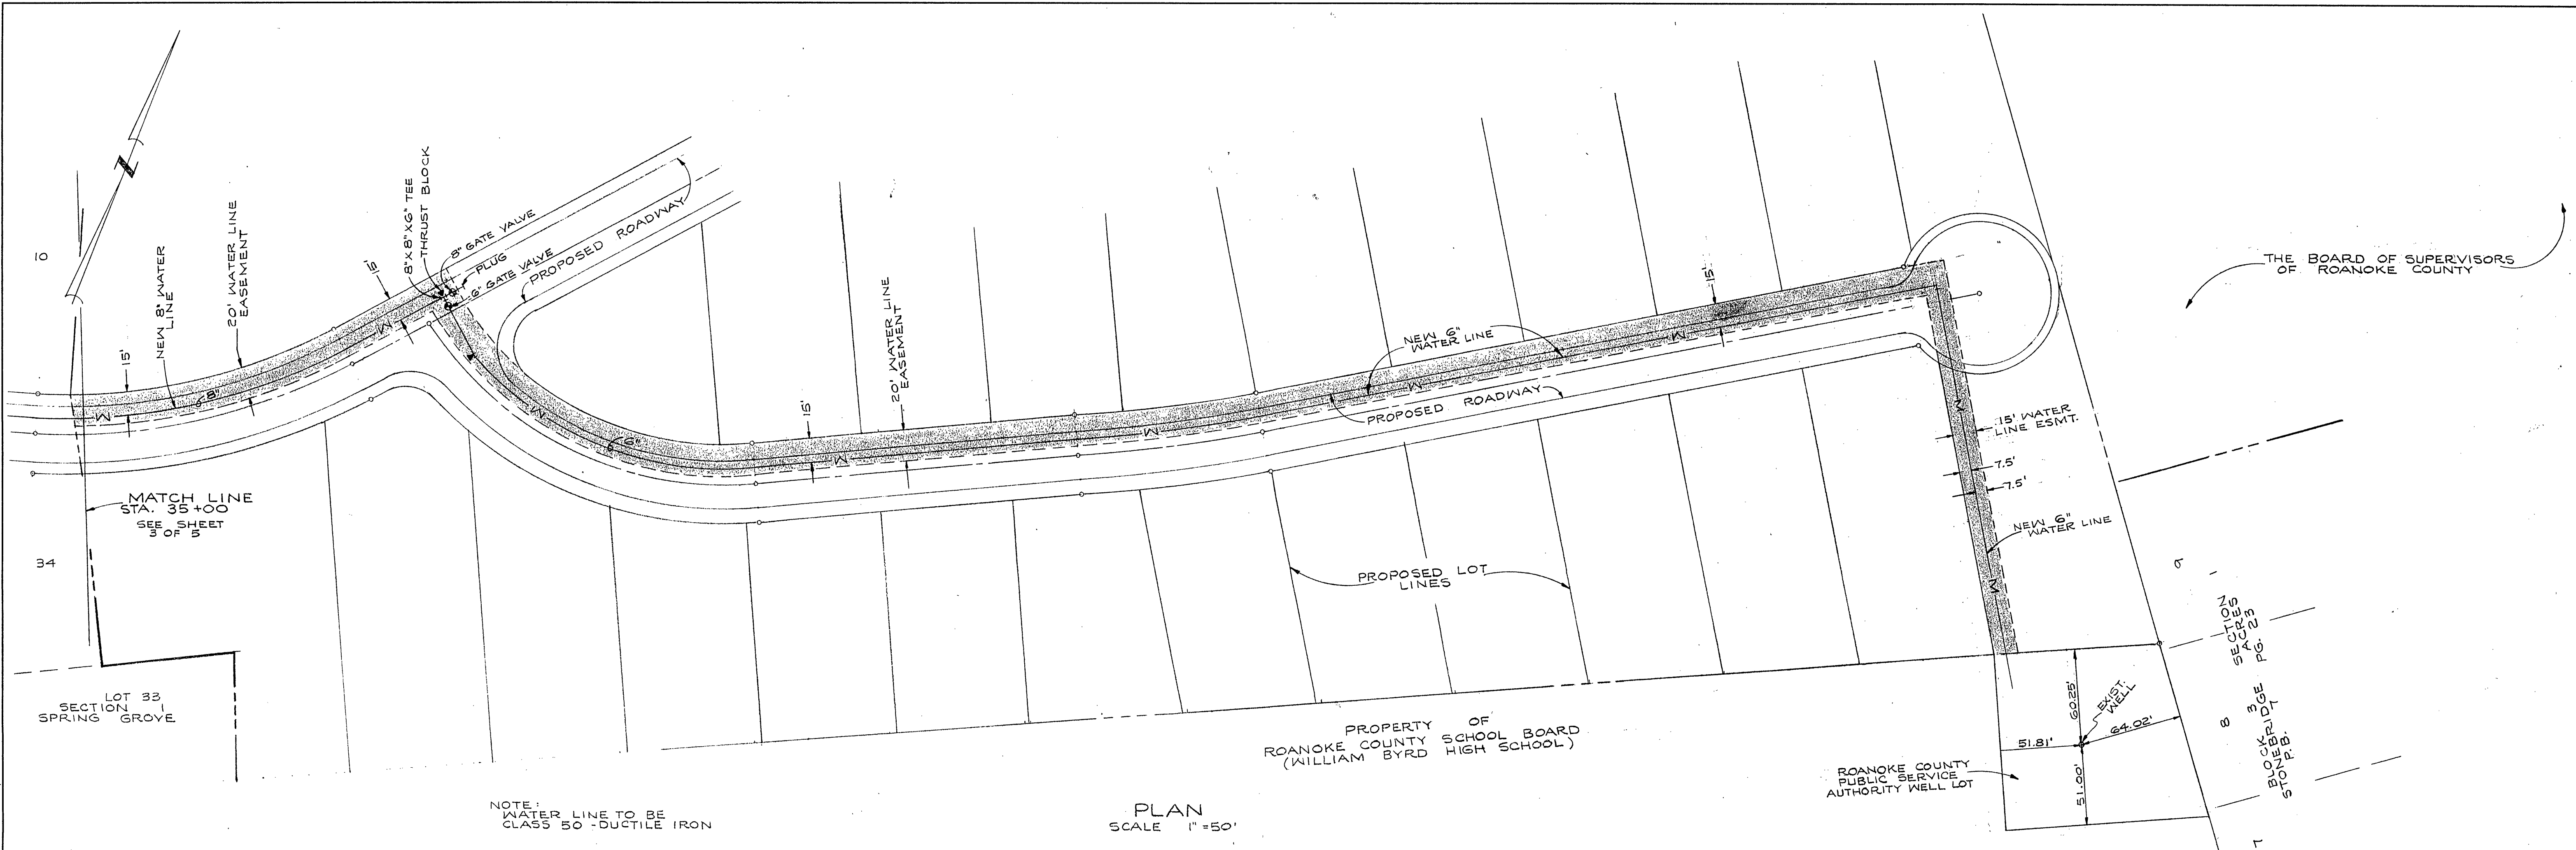


PLAN	DATE
BY	
REVIEWED	
NOTED	
NO.	

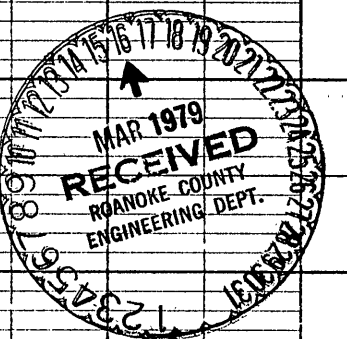

PROFILE	DATE
BY	
REVIEWED	
NOTED	
NO.	

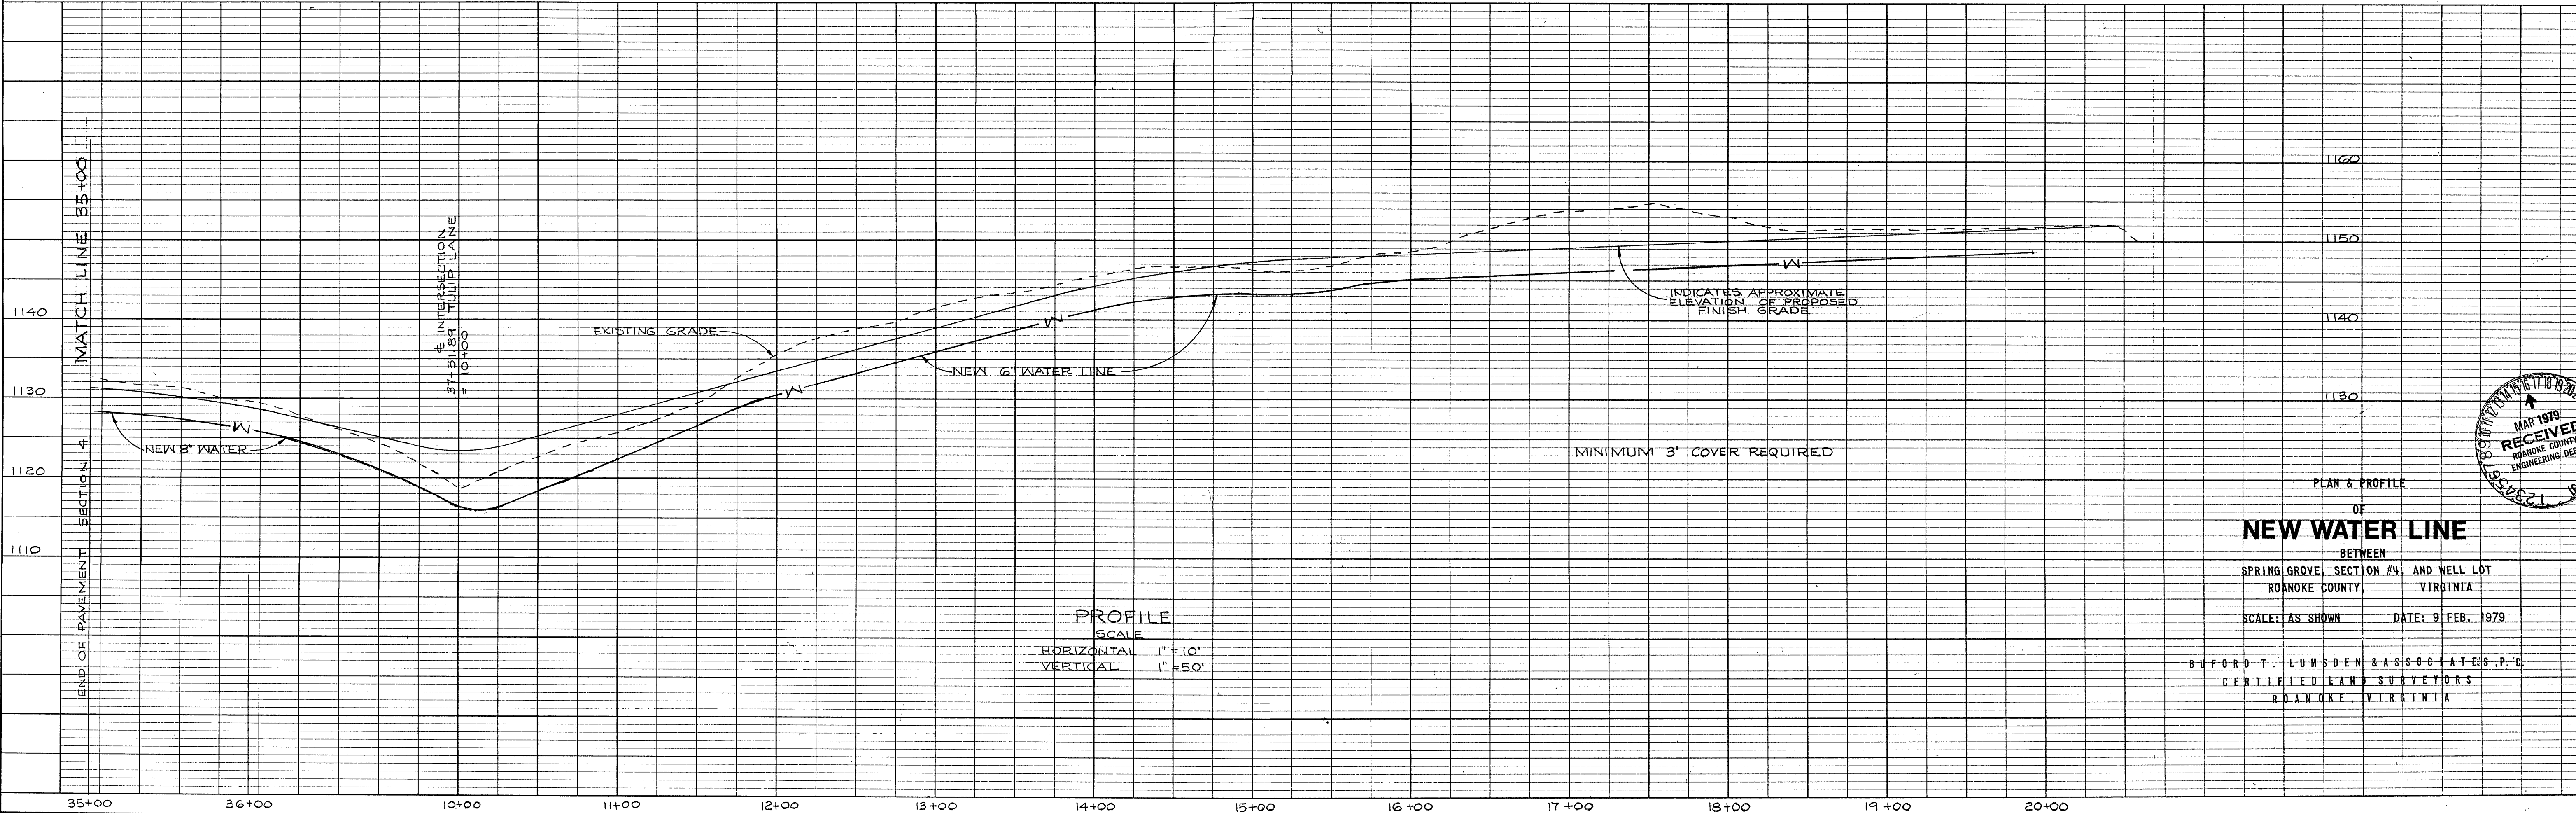

PLAN & PROFILE
OF
NEW WATER LINE

BETWEEN
SPRING GROVE, SECTION #4, AND WELL LOT
ROANOKE COUNTY
VIRGINIA

SCALE: AS SHOWN DATE: 9 FEB. 1979

BUFORD T. LUMSDEN & ASSOCIATES, P.C.
CERTIFIED LAND SURVEYORS
ROANOKE, VIRGINIA