# **GENERAL NOTES**

PRE-CONSTRUCTION MEETING AND CONSTRUCTION COMMENCEMENT:

1. All construction methods and materials shall conform to the Construction Standards and Specifications of Roanoke County, the Western Virginia Water

Authority, and the Virginia Department of Transportation.

- 2. Stormwater Management Agreements with an attached 8 1/2" x 11" or 8 1/2" x 14" plat must be approved and recorded prior to the pre-construction meeting.
- 3. Once all required items are submitted to the County of Roanoke, the developer must contact the Development Review Coordinator to indicate that a pre-construction meeting needs to be scheduled. The pre-construction meeting will be scheduled with the owner/developer two (2) working days later.
- 4. All land disturbing projects that require approval of an erosion and sediment control plan, grading or clearing permit shall require that the applicant provide the name of an individual who will be responsible for land disturbing activities and that this individual hold a Responsible Land Disturber (RLD) Certificate from the Department of Environmental Quality. The Responsible Land Disturber can be anyone from the Project team that is certified by the Commonwealth of Virginia to be in charge of carrying out the land disturbing activity for the project.
- 5. It is the responsibility of the owner/developer to notify the certified Responsible Land Disturber and the Utility Contractor to attend the pre-construction meeting.
- 6. The Development Review Coordinator will schedule the pre-construction meeting with the County Review Engineer, the County Inspector, and the Western Virginia Water Authority and the Town of Vinton Public Works Department if applicable.
- 7. An approved set of plans, Storm Water Pollution Prevention Plan (SWPPP), VSMP coverage letter, and all permits must be available at the construction site at all times.
- 8. The developer and/or contractor shall supply all utility companies with copies of approved plans, advising them that all grading and installation shall conform to approved plans.
- 9. The project engineer will inform the owner/developer verbally and in writing of the County's obligation to perform inspections on site. Everyone in the meeting will be required to sign a pre-construction checklist indicating their knowledge of Roanoke
- County's obligation to perform inspections on site. 10. The Erosion Control Permit or Combined Erosion Control & VSMP Permit is given to
- 11. Notify the County of Roanoke prior to beginning installation of ESC measures. The County will inspect initial installations to ensure compliance with approved plan prior to start of grading. The developer SHALL contact the project inspector 24 hours before beginning any grading or construction on the property.
- 12. County inspectors must inspect storm drain / stormwater management / BMP installations during the process of installation. Please contact the site inspector 24 hours in advance.
- 13. All work shall be subject to inspection by Roanoke County, the Western Virginia Water Authority and the Virginia Department of Transportation Inspectors.
- 14. Contractors shall notify utilities of proposed construction at least two (2), but not more than ten (10) working days in advance. Area public utilities may be notified thru "Miss Utility": 1-800-552-7001 or VA 811.
- 15. The 100 year Floodway shall be staked prior to any construction.

the developer at this pre-construction meeting.

- 16. Grade stakes shall be set for all curb and gutter, culvert, sanitary sewer and storm sewer at all times of construction.
- 17. The Department of Community Development shall be notified when a spring is encountered during construction.
- 18. Construction debris shall be containerized in accordance with the Virginia Litter Control Act. No less than one litter receptacle shall be provided on site.
- 19. The contractor shall provide adequate means of cleaning mud from trucks and/or
- other equipment prior to entering public streets or rights of ways. It is the contractors responsibility to insure that the streets are in a clean, mud and dust free condition at
- 20. Plan approval in no way relieves the developer or contractors of the responsibilities contained within the erosion and sediment control or stormwater management policies.
- 21. Field construction shall honor proposed drainage divides as shown on plans.
- 22. Field corrections shall be approved by the Roanoke County Engineering Division and/or the Western Virginia Water Authority and the Professional of Record, prior to
- 23. The developer or contractor shall supply the County and the Western Virginia Water Authority with correct As-Built plans before final acceptance.

## VIRGINIA DEPARTMENT OF TRANSPORTATION:

- 24. Plan approval by Roanoke County does not guarantee issuance of any permits by the Virginia Department of Transportation.
- 25. A permit must be obtained from the Virginia Department of Transportation, Salem Residency Office prior to construction in the highway right-of-way.
- 26. The preliminary pavement designs should be based on a predicted sub-grade CBR value of 7.0 and with a Resiliency Factor (RF) of 2.0 as shown in Appendix I of the 2000 Virginia Department of Transportation Pavement Design Guide for Subdivision and Secondary Roads. The sub-grade soil is to be tested by an independent laboratory and the results submitted to the Virginia Department of Transportation prior to base construction. Should the sub-grade CBR value and/or the RF value be less than the predicted values, additional base material will be required in accordance with Departmental specifications. Refer to the same manual as the number and locations of the required soil samples to be tested. All pavement designs shall be submitted to the Department for review and approval. The sub-grade shall be approved by the Virginia Department of Transportation prior to placement of the base. Base shall be approved by the Virginia Department of Transportation for depth, template, and compaction before the surface is applied.
- 27. Standard guardrail with safety end sections may be required on fills or in areas where hazards exist as deemed necessary. After completion of rough grading operations, the County Engineer and Virginia Department of Transportation shall be contacted to schedule a field review. Where guard rail is warranted, the standard shoulder width shall be provided and the guard rail shall be installed in accordance with the 2001 VDOT Road and Bridge Standards as part of this development.
- 28. Standard street and traffic control signs shall be erected at each intersection by the developer prior to final street acceptance.
- 29. All traffic devices shall be in accordance with current edition of the "Manual on Uniform Traffic Control Devices" (MUTCD).
- 30. All unsuitable material shall be removed from the construction limits of the roadway before placing embankment.

See Sheet <u>C4</u> for Stormwater Site Statistics Table. See Sheet <u>C4</u> for New BMP Information Table.

The Project Engineer shall provide electronic copies of the approved plans to the Development Review Coordinator within 5 working days of the pre-construction

The notes on this sheet shall not be modified.



# COUNTY OF ROANOKE, VA

SPRINGHILL SUITES BY MARRIOTT AM AWARE OF THE SITE DESIGN REQUIREMENTS IMPOSED BY THIS SITE DEVELOPMENT PLAN AND OTHER APPLICABLE ROANOKE COUNTY CODES. I HEREBY CERTIFY THAT I AGREE TO COMPLY WITH THESE REQUIREMENTS AND THE THIRTY (30) POINTS SHOWN ON THIS COVER SHEET UNLESS MAGISTERIAL DISTRICT(S) HOLLINS MODIFIED IN ACCORDANCE WITH LOCAL LAW. JP HOLLINS, LLC 815 GAINSBORO ROAD OWNER (name, address, telephone) ROANOKE, VIRGINIA 24016 JP HOLLINS, LLC DEVELOPER (name, address, telephone) 815 GAINSBORO ROAD ROANOKE, VIRGINIA 24016 BALZER AND ASSOCIATES, INC. ENGINEER, ARCHITECT OR SURVEYOR (name, address, telephone) 1208 CORPORATE CIRCLE ROANOKE, VA 24018 ATTN: BEN CREW 540-772-9580 FAX 540-772-8050 TAX MAP NO(S) 018.18-01-06.01-0000

#### WATER NOTES

All water facilities shall be constructed according to the Western Virginia Regional Design and Construction Standards (Latest Edition).

A minimum cover of three (3) feet is required over proposed lines

Contractor shall be responsible for locating and uncovering valve

All existing utilities may not be shown in their exact location. The contractor shall comply with the (State Water Works

Regulations, Section 12VAC5-590-1150, where lines cross.

vaults after paving and adjustment to final grade if necessary.


All trenches in existing or future highway right-of-ways shall be compacted according to Virginia Department of Transportation

Lines shall be staked prior to construction.

Water main shall be minimum Class 350 Ductile Iron in accordance to AWWA C151 or DR-14 PVC in accordance with AWWA C-900.

Ductile Iron Pipe in accordance with the Western Virginia Regional Design and Construction Standards shall be required for all pipe with a working pressure equal to or greater than 100 p.s.i.

Western Virginia Water Authority Availability letter number: \_\_\_\_

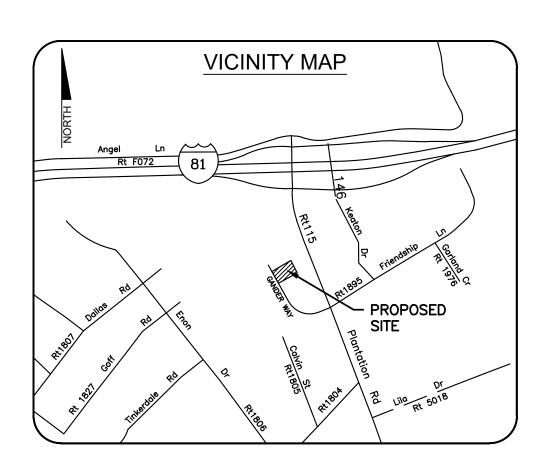

## LEGEND

	<u> LEGEND</u>
Property Line	
Right-of-way	
Centerline	
Minimum Building Line	MBL
Existing Storm Sewer	——————————————————————————————————————
Existing Sanitary Sewer	8" SAN
Existing Water Main	8" WL
Existing Contour	1155
Proposed Contour	1155
Proposed Drainage Divide	
Proposed Limits of Clearing	
Proposed Storm Sewer	
Proposed Sanitary Sewer	8" SS <b>©</b>
Proposed Water Main	8" W
To Be Removed	T.B.R.

#### **SEWER NOTES**

All sanitary sewer facilities shall be installed according to the Western Virginia Regional Design and Construction Standards. (Latest Edition).

A minimum cover of three (3) feet is required over proposed lines.

Contractor shall be responsible for locating and uncovering all manholes after paving. Manhole tops shall be adjusted to grade if necessary.

All existing utilities may not be shown in their exact location. The contractor shall comply with (State Water Works Regulations, Section 12VAC5-590-1150, where

All trenches in existing or future rights-of-way shall be compacted according to Virginia Department of Transportation standards. Lines shall be staked prior to construction.

#### PRIVATE UTILITIES

Underground utilities installed on private property or in private utility easements and building related storm drains shall be designed and installed per the current edition of the Virginia Uniform Statewide Building Code. Design and installation requirements issued by the Western Virginia Water Authority that meet or exceed the USBC requirements are acceptable for private utilities. All private utilities are to be permitted through and inspected by the Roanoke County Inspections Office. Vaults, valves and other devices installed by or under the control of the Western Virginia Water Authority may not substituted for the code required devices.

# Sheet Index COVER SHEET E.S.C. PLAN — PHASE 2 C16 W.V.W.A. DETAILS C17 TRAFFIC CONTROL & SIGHT DISTANCE PLAN C18 EXTERIOR LIGHTING PHOTOMETRIC PLAN C19 EXTERIOR LIGHTING DETAILS

## SURVEY INFORMATION

Horizontal and vertical control  By: BALZER 8		erformed in year: <mark>5, INC. (B &amp; A INC.)</mark>	2017
All vertical elevations must be All horizontal elevations must			Vertical Datum of 1929 or 1988 Datum of 1927 or 1983.
Horizontal Datum: 1983		Vertical Datum:	1988
Source of topographic mappir	ng is dated	SEPTEMBER 2017	
Boundary was performed by_	B & A INC.	dated:	SEPTEMBER 2017
Benchmark Information:	<b>EXISTING ST</b>	ORM SEWER INLE	-
	TOP=1169.20	•	

The professional seal and signature certifies the boundary survey and topographic mapping to be accurate and correct.

\*NOTE: THIS COST ESTIMATE TABLE IS PROVIDED FOR BONDING PURPOSES ONLY. VERIFICATION OF ALL QUANTITIES AND PRICES FOR BIDDING PURPOSES SHALL BE THE RESPONSIBILITY OF THE BIDDER.\*

QUANTITY & COST ESTIMATE					
ITEM	QUANTITY	UNIT	UNIT PRICE	COST BONDABLE	
CLEARING AND GRUBBING		ACRE	\$1,000		
EARTHWORK	4,000	C.Y.	\$3.00	\$ 12,000.00	
DROP INLET DI-3A	2	EACH	\$1,200.00	\$ 2,400.00	
VDOT ST'D DI-3C	4	EACH	\$1,500.00	\$ 6,000.00	
15" TYPE S HDPE PIPE	630	LIN. FT.	\$30.00	\$ 18,900.00	
12" NYLOPLAST YARD INLETS	4	EACH	\$150.00	\$ 600.00	
8" SCH. 40 PVC W/ CLEANOUTS	425	LIN. FT.	\$12.00	\$ 5,100.00	
PAVEMENT (INCLUDING SUB-BASE)	4,550	S.Y.	\$20.00	\$ 91,000.00	
/DOT STD. CURB & GUTTER	2,300	LIN. FT.	\$16.00	\$ 36,800.00	
COMMERCIAL WATER METER (2") & Lateral 3" PVC SPRINKLER LINE	1 280	EACH LIN. FT.	\$ 1,500.00 \$ 40.00	\$ 1,500.00 \$ 11,200.00	
FIRE HYDRANT ASSEMBLIES	1	EACH	\$3,500.00	\$ 3,500.00	
SANITARY SEWER MANHOLE	1	EACH	\$ 3,000.00	\$ 3,000.00	
GREASE TRAP	1	EACH	\$ 3,000.00	\$ 3,000.00	
SANITARY SEWER LATERAL	1	EACH	\$ 1,500.00	\$ 1,500.00	
ANDSCAPING (SEE SHEET C-11)	1	LUMP SUM	\$ 8,595.00	\$ 8,595.00	
AS-BUILT PLANS - STORM SEWER	1	LUMP SUM	\$ 1,000.00	\$ 1,000.00	
SUB-TOTAL				\$ 206,095.00 \$ 20,610.00	
10% CONTINGENCY	1	I	j l	p ∠∪,o1∪.0(	
STIMATED TOTAL				\$ 226,705.00	



1208 Corporate Circle Roanoke, Virginia 24018 Phone: 540/772-9580 FAX: 540/772-8050

15871 City View Drive Midlothian, Virginia 23113 Phone: 804/794-0571 FAX: 804/794-2635

80 College Street Christiansburg, Virginia 24073 Phone: 540/381-4290

FAX: 540/381-4291

1561 Commerce Road Verona, Virginia 24482 Phone: 540/248-3220 FAX: 540/248-3221

128 West Market Street Phone: 540/433-1908

901 Jeffeson Street Suite 208 Lynchburg, Virginia 24504 Phone: 434/528-5184

DRAWN BY: DESIGNED BY: CHECKED BY: **REVISIONS:** F.R. #2 - 11/3/2022 CHRISTOPHER P. BURNS Lic. No. 47338 11/3/2022

Harrisonburg, Virginia 22801

EJP BTC CPB 12/18/2019 2/6/2020 F.R. #1 - 3/31/2022

B X X PRINGHIL