


CURVE				DATA				
CURVE	LOT	BLK	DELTA	TAN.	RAD.	ARC	CHORD BEARING	DIST.
A	12	1	87-55-28	24.11	25.00	38.36	S.0°52'44"W	34.71
B	14	1	60-00-00	28.87	50.00	52.36	S.74°50'28"W	50.0
C	4	1	51-50-28	24.30	50.00	45.54	S.78°55'14"W	43.71
C	REMAINING LAND		188-09-32		50.00	164.20	N.41°04'46"W	99.75
C	Tot. 1		240-00-00		50.00	209.44	S.15°09'32"E	86.60
D	8	1	2-33-40	34.96	1563.82	69.40	S.38°11'50"E	69.90
D	9	1	2-33-52	35.0	1563.82	70.0	S.40°45'36"E	69.99
D	10	1	1-02-28	14.21	1563.82	28.41	S.42°33'46"E	28.42
D	Tot. 1		6-10-00	84.24	1563.82	168.31	S.40°00'00"E	168.22
E	1	1	83-50-00	22.44	25.00	36.58	S.78°50'00"E	33.40
F	8	5	92-04-32	25.92	25.00	40.17	S.89°07'16"E	35.99
G	9	5	87-55-28	24.11	25.00	38.36	S.0°52'44"W	34.71
H	19	5	13-05-31	30.26	263.72	60.26	S.38°17'43"W	60.13
H	20	5	15-12-29	35.21	263.72	70.00	S.24°08'44"W	69.79
H	21	5	8-45-15	20.19	263.72	40.29	S.12°09'50"W	40.25
H	Tot. 5		37-03-15	88.38	263.72	170.55	S.26°18'51"W	167.59
I	12	2	96-10-00	27.85	25.00	41.96	N.1°10'0"E	37.20
K	18	2	2-33-44	33.85	1513.82	67.70	N.38°11'52"W	67.69
K	19	2	2-38-58	35.00	1513.82	70.00	N.40°48'13"W	69.99
K	20	2	0-57-18	12.62	1513.82	25.23	N.42°36'21"W	25.23
K	Tot. 2		6-10-00	81.54	1513.82	162.93	N.40°00'0"W	162.83
L	22	2	92-04-32	25.92	25.00	40.17	N.89°07'16"W	35.99
M	19	5	13-05-31	44.03	383.72	87.68	N.38°17'43"E	87.45
M	20	5	15-12-29	51.23	383.72	101.85	N.24°08'44"E	101.55
M	21	5	8-45-15	29.37	383.72	58.63	N.12°09'50"E	58.57
M	Tot. 5		37-03-15	128.59	383.72	248.16	N.26°08'51"E	243.86
N	23	5	4-33-55	12.51	313.76	25.00	S.10°40'10"W	24.99
N	22	5	14-36-32	40.22	313.76	80.00	S.19°32'23"W	79.78
N	24	5	7-24-02	20.29	313.76	40.53	S.30°39'40"W	40.50
N	Tot. 5		26-34-29	74.10	313.76	145.53	S.21°04'27"W	144.23
P	9	2	14-04-56	28.41	230.0	56.53	S.43°57'28"E	56.39
P	10	2	21-10-28	42.99	230.0	85.0	S.61°35'10"E	84.52
P	11	2	24-54-40	50.80	230.0	100.00	S.84°37'44"E	99.21
P	12	2	23-37-56	48.19	230.0	95.00	N.71°04'58"E	94.33
P	Tot. 2		83-50-00	206.49	230.0	336.53	S.78°50'00"E	307.30
Q	3	2	1-34-27	17.50	1273.82	35.00	S.42°17'45"E	35.00
Q	4	2	3-08-57	15.0	1273.82	70.00	S.33°56'05"E	69.99
Q	5	2	1-26-38	16.05	1273.82	32.10	S.37°38'19"E	32.10
Q	Tot. 2		6-10-00	68.62	1273.82	137.10	S.40°00'0"E	137.03
R	1	2	87-55-28	24.11	25.00	38.36	S.0°52'44"W	34.71
S	7	4	92-04-32	25.92	25.00	40.17	S.89°07'16"W	35.99
T	8	4	77-25-00	20.03	25.00	33.78	N.9°22'30"W	31.27
U	5	4	9-42-20	28.46	335.25	56.79	S.18°40'00"W	56.72
U	6	4	16-14-08	47.82	335.25	95.00	S.31°38'14"W	94.68
U	7	4	5-05-10	14.89	335.25	29.76	S.42°17'53"W	29.75
U	Tot. 4		31-01-38	93.06	335.25	181.55	S.29°19'41"W	179.34
V	2	4	14-53-57	30.17	230.74	60.00	S.43°56'42"W	59.83
V	3	4	17-22-56	35.27	230.74	70.00	S.27°48'15"W	69.73
V	4	4	5-17-57	10.68	230.74	21.34	S.16°27'49"W	21.33
V	Tot. 4		37-34-50	78.51	230.74	151.34	S.32°36'15"W	148.66

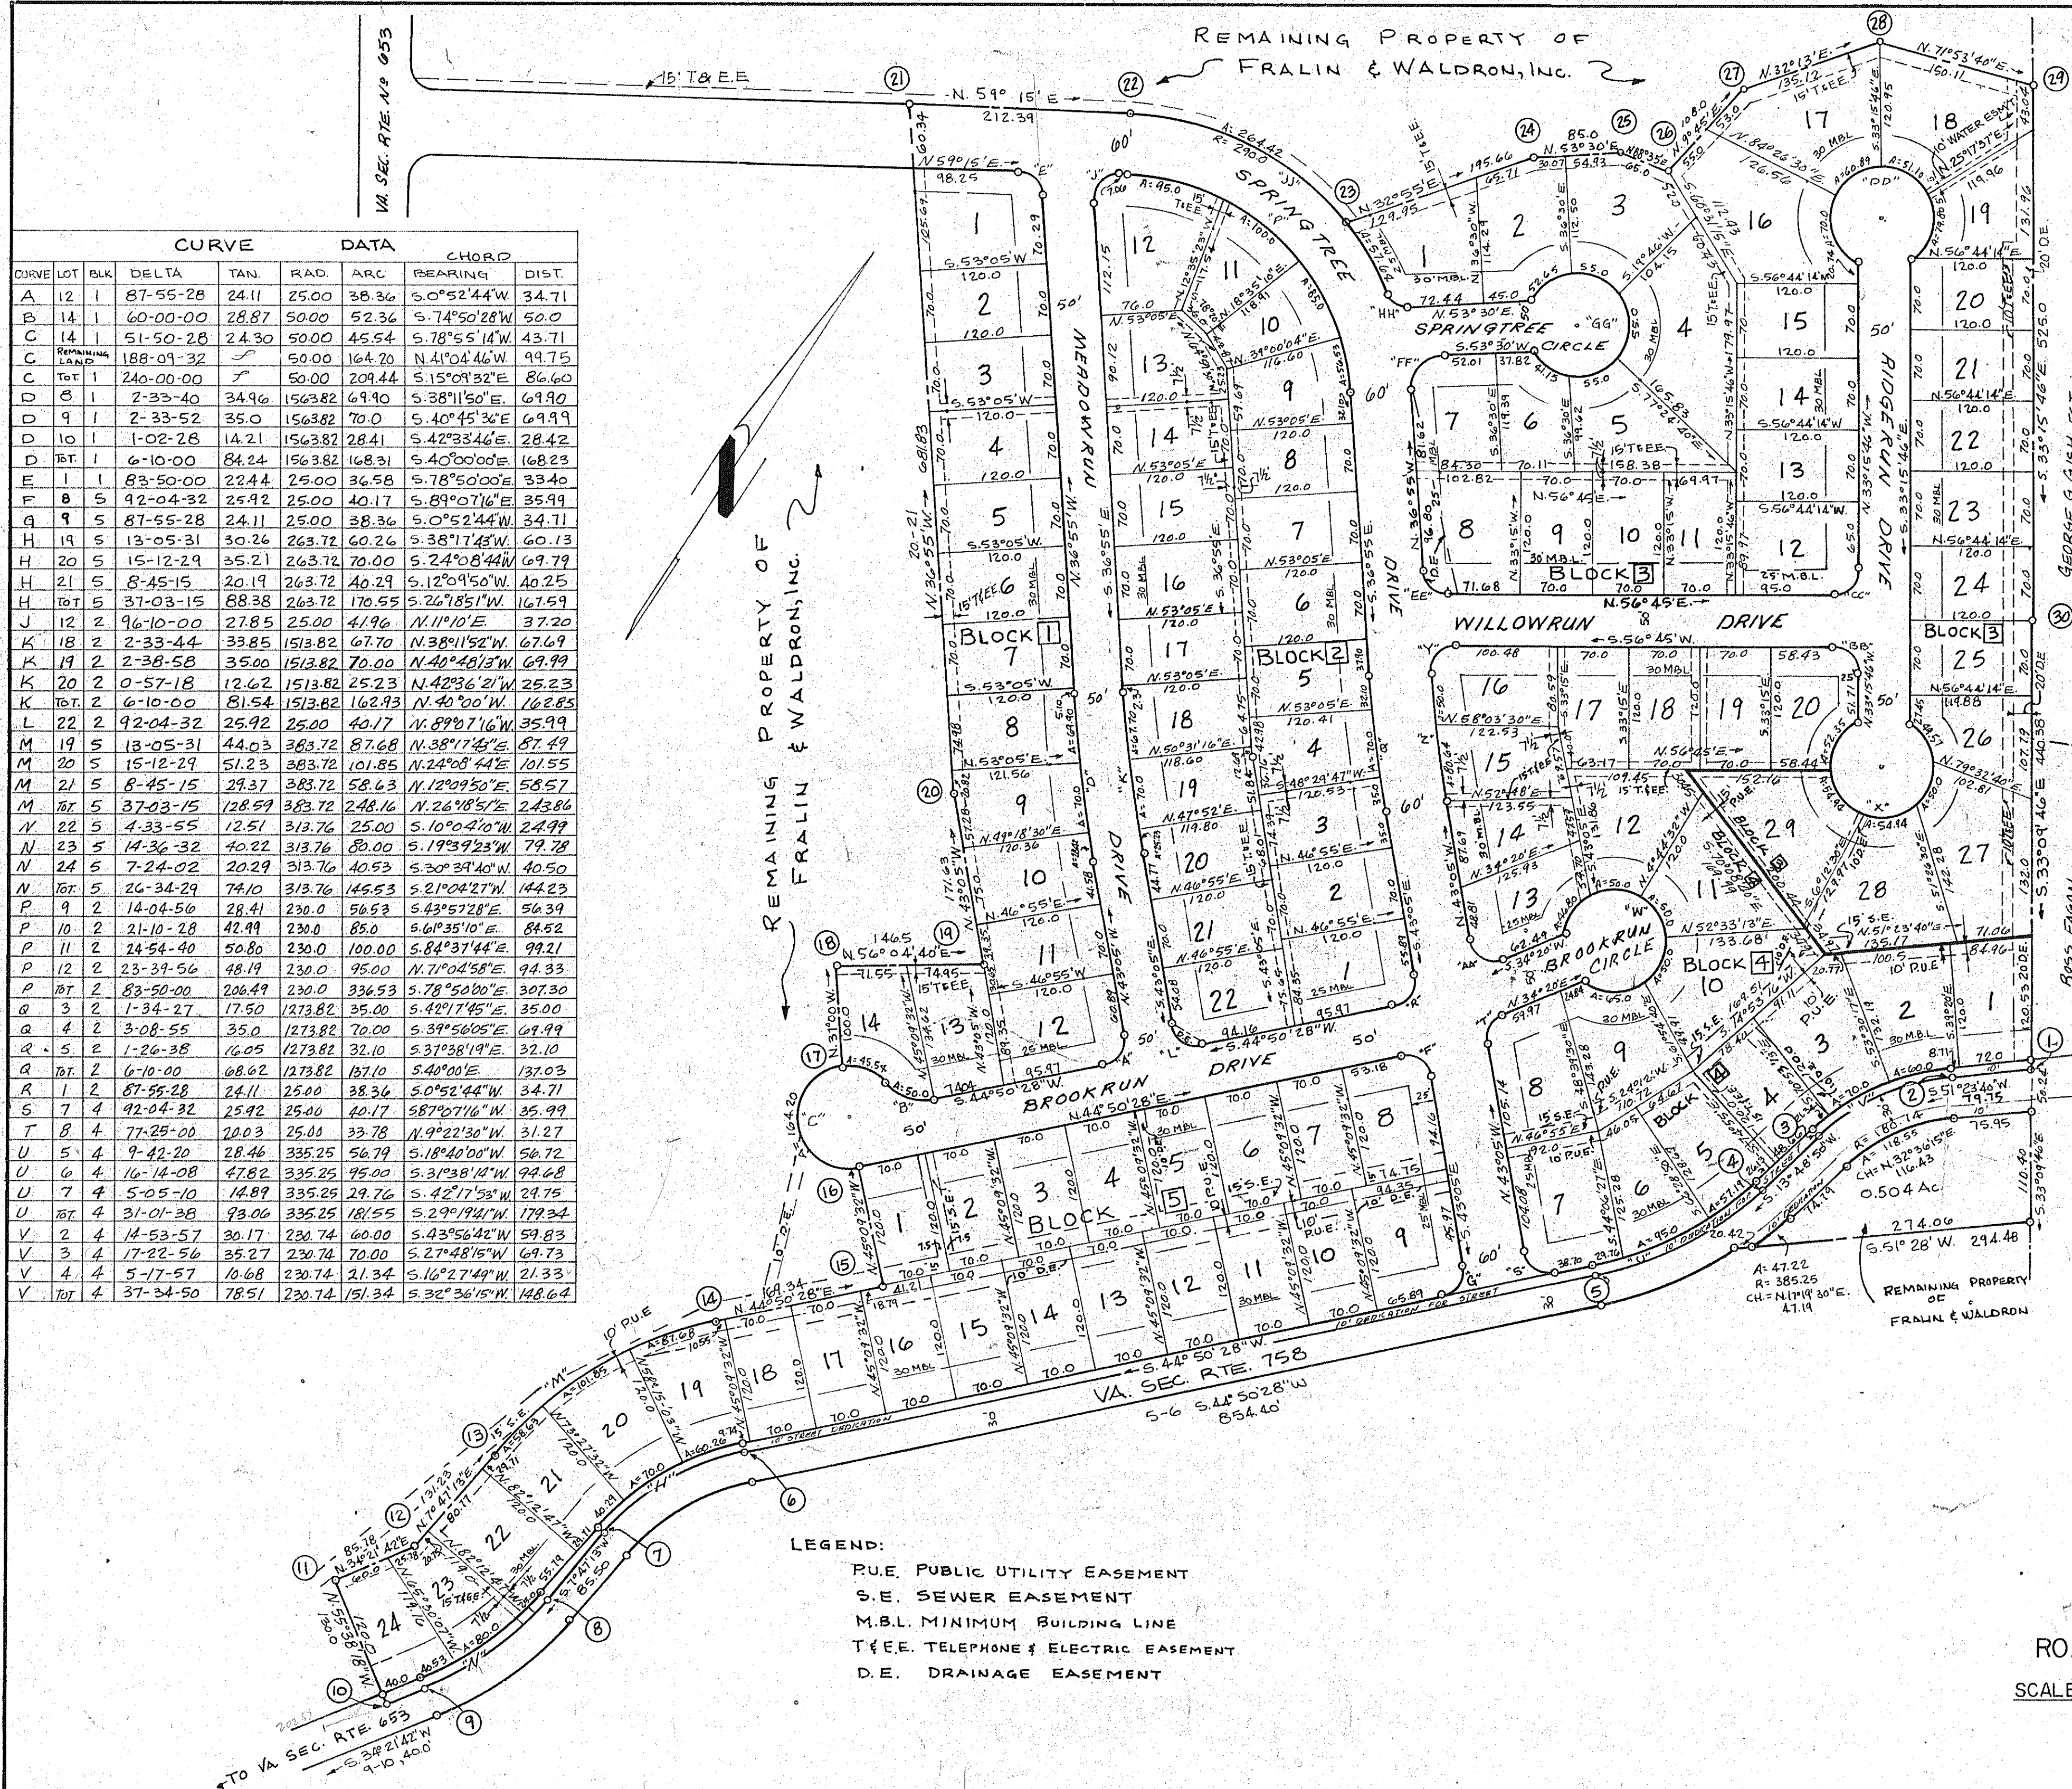


CURVEDATA

CHORD

CURVE	LOT	BLK	DELTA	TAN	RAD	ARC	BEARING	DIST.
W	9	4	74-24-02	38.01	50.00	65.0	S.57°50'28"W	60.52
W	10	4	57-17-45	27.31	50.00	50.00	S.84°56'E	47.94
W	11	4	57-17-45	27.31	50.00	50.00	S.66°55'41"E	47.94
W	12	4	57-17-45	27.31	50.00	50.00	N.56°36'34"E	47.94
W	13	4	53-37-43	25.27	50.00	46.80	N.17°08'51"E	45.11
W	787	4	300-00-00	∞	50.00	261.80	N.65°40'00"W	50.00
X	26	3	56-48-11	27.04	50.00	49.57	S.64°51'41"E	47.56
X	27	3	57-17-45	27.31	50.00	50.00	S.72°48'43"E	47.94
X	28	3	62-57-30	30.61	50.00	54.94	S.60°18'54"W	52.22
X	29	3	62-57-30	30.61	50.00	54.94	N.68°33'36"W	52.22
X	20	4	34-59-04	28.86	50.00	52.35	N.3°15'19"W	50.00
X	787	314	300-00-00	∞	50.00	261.80	N.56°44'15"E	50.00
Y	10	4	93-40-00	28.03	24.59	43.47	N.9°55'00"E	36.79
Z	15	4	3-48-23	40.33	123.82	80.64	N.41°10'49"W	80.62
Z	16	4	2-21-37	25.00	123.82	50.00	N.38°25'50"W	50.00
Z	787	4	6-10-00	65.38	123.82	130.04	N.44°00'W	130.57
AA	13	4	102-35-00	31.19	25.00	44.76	S.85°37'30"W	31.19
BB	20	4	89-59-14	24.99	25.00	34.26	S.78°15'23"E	35.35
CC	12	3	90-00-46	25.00	25.00	34.27	S.11°44'37"W	35.36
DD	16	3	80-12-50	42.11	50.00	70.00	S.53°09'21"E	64.42
DD	17	3	69-47-10	34.87	50.00	60.89	S.21°50'39"W	57.20
DD	18	3	58-33-23	28.03	50.00	51.10	S.86°00'55"W	48.90
DD	19	3	91-26-37	51.28	50.00	79.80	N.18°09'06"W	71.60
DD	787	3	300-00-00	∞	50.00	261.80	S.56°44'48"W	50.00
EE	8	3	86-20-00	23.45	25.00	37.67	N.80°05'00"W	34.21
FF	7	3	90-25-00	32.99	32.75	51.68	N.87°17'30"E	46.48
GG	2	3	63-46-14	31.10	50.00	55.65	N.25°23'07"E	52.82
GG	3	3	63-01-32	30.65	50.00	55.00	N.88°47'E	52.27
GG	4	3	63-01-32	30.65	50.00	55.00	N.28°11'28"W	52.27
GG	5	3	63-01-32	30.65	50.00	55.00	N.34°50'04"E	52.27
GG	6	3	47-09-10	21.82	50.00	41.15	N.69°55'25"E	40.00
GG	787	3	300-00-00	∞	50.00	261.80	N.36°30'W	50.00
HH	1	3	69-32-50	17.34	25.00	30.34	S.88°16'25"W	28.52
JJ	1	3	11-33-17	24.34	240.00	58.48	S.62°43'58"W	58.38
JJ	REM.	3	52-14-32	142.10	240.00	264.42	S.85°22'16"W	255.35
JJ	20	3	20-02-11	51.23	240.00	101.42	N.46°56'05"W	100.90
JJ	30	3	83-50-00	260.95	240.00	424.32	N.78°50'00"W	387.47

D. 224 PG. 117 251.

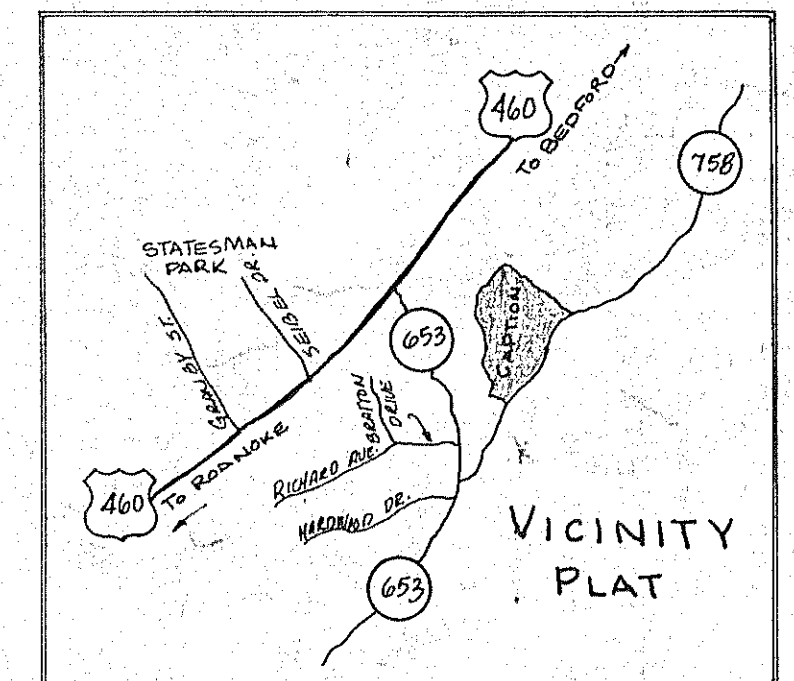

MAP OF
SPRINGTREE
PROPERTY OF
FRALIN & WALDRON, INC.
ROANOKE COUNTY, VIRGINIA
SCALE: 1" = 100' MARCH 1, 1974

T. P. PARKER & SON
ENGINEERS & SURVEYORS
SALEM, VIRGINIA