



DATE	BY	DATE	BY
SURVEYED		NOTED	
CHECKED		CHECKED	
REVISIONS		REVISIONS	
NO.		NO.	

DATE	BY	DATE	BY
SURVEYED		NOTED	
CHECKED		CHECKED	
REVISIONS		REVISIONS	
NO.		NO.	

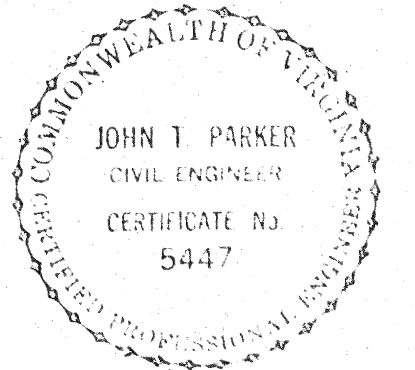

REMAINING PROPERTY OF
FRALIN & WALDRON

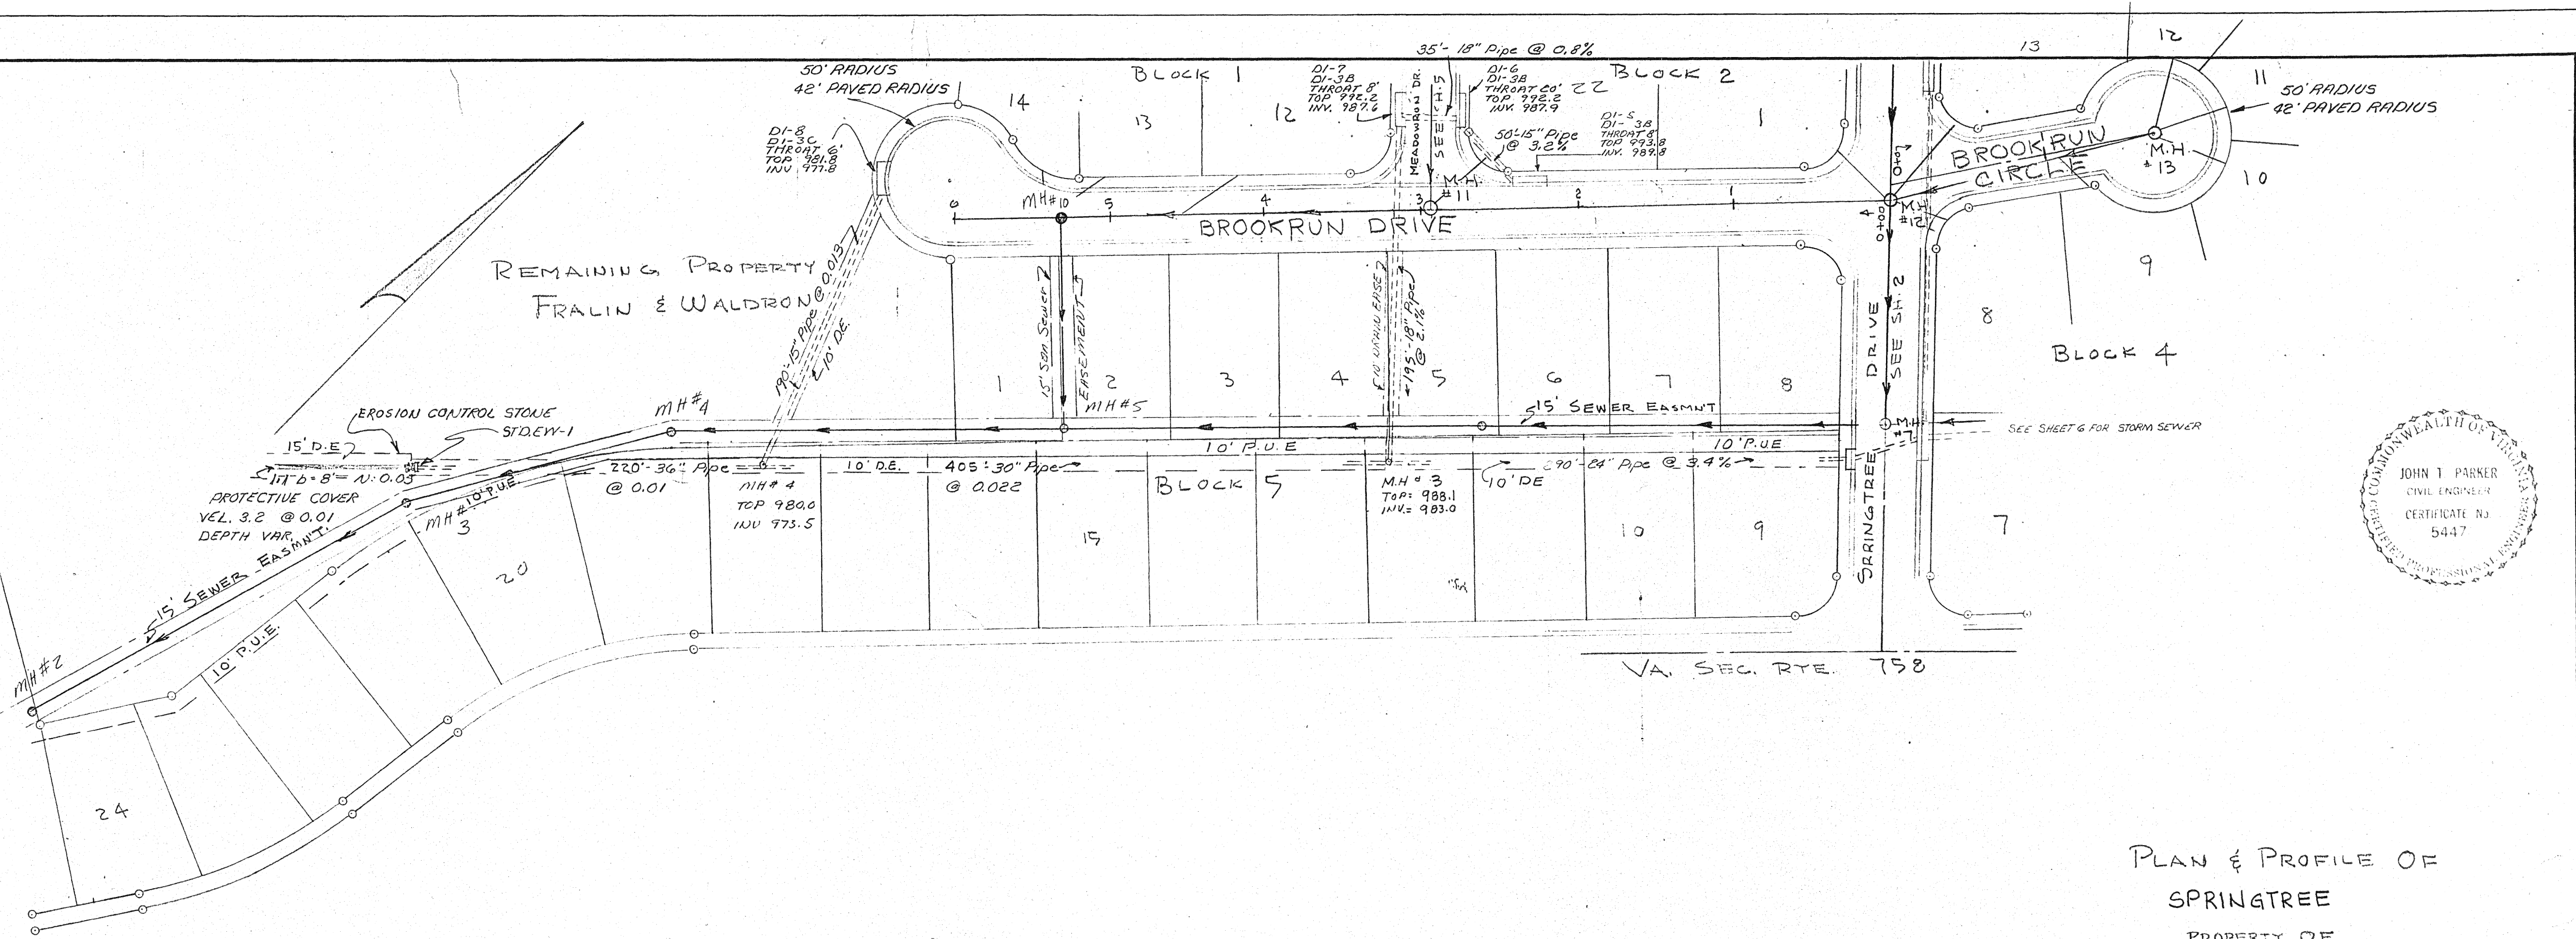

PLAN & PROFILE OF
SPRINGTREE
PROPERTY OF
FRALIN & WALDRON, INC.
ROANOKE CO., VIRGINIA
BY: T. PARKER & SON
ENGRS. & SURVEYORS
DATE: FEB. 1974
SCALE: AS SHOWN

PLAN SCALE: 1"=60'
SCALE: 1"=10' VERT
1"=50' HORIZ

