
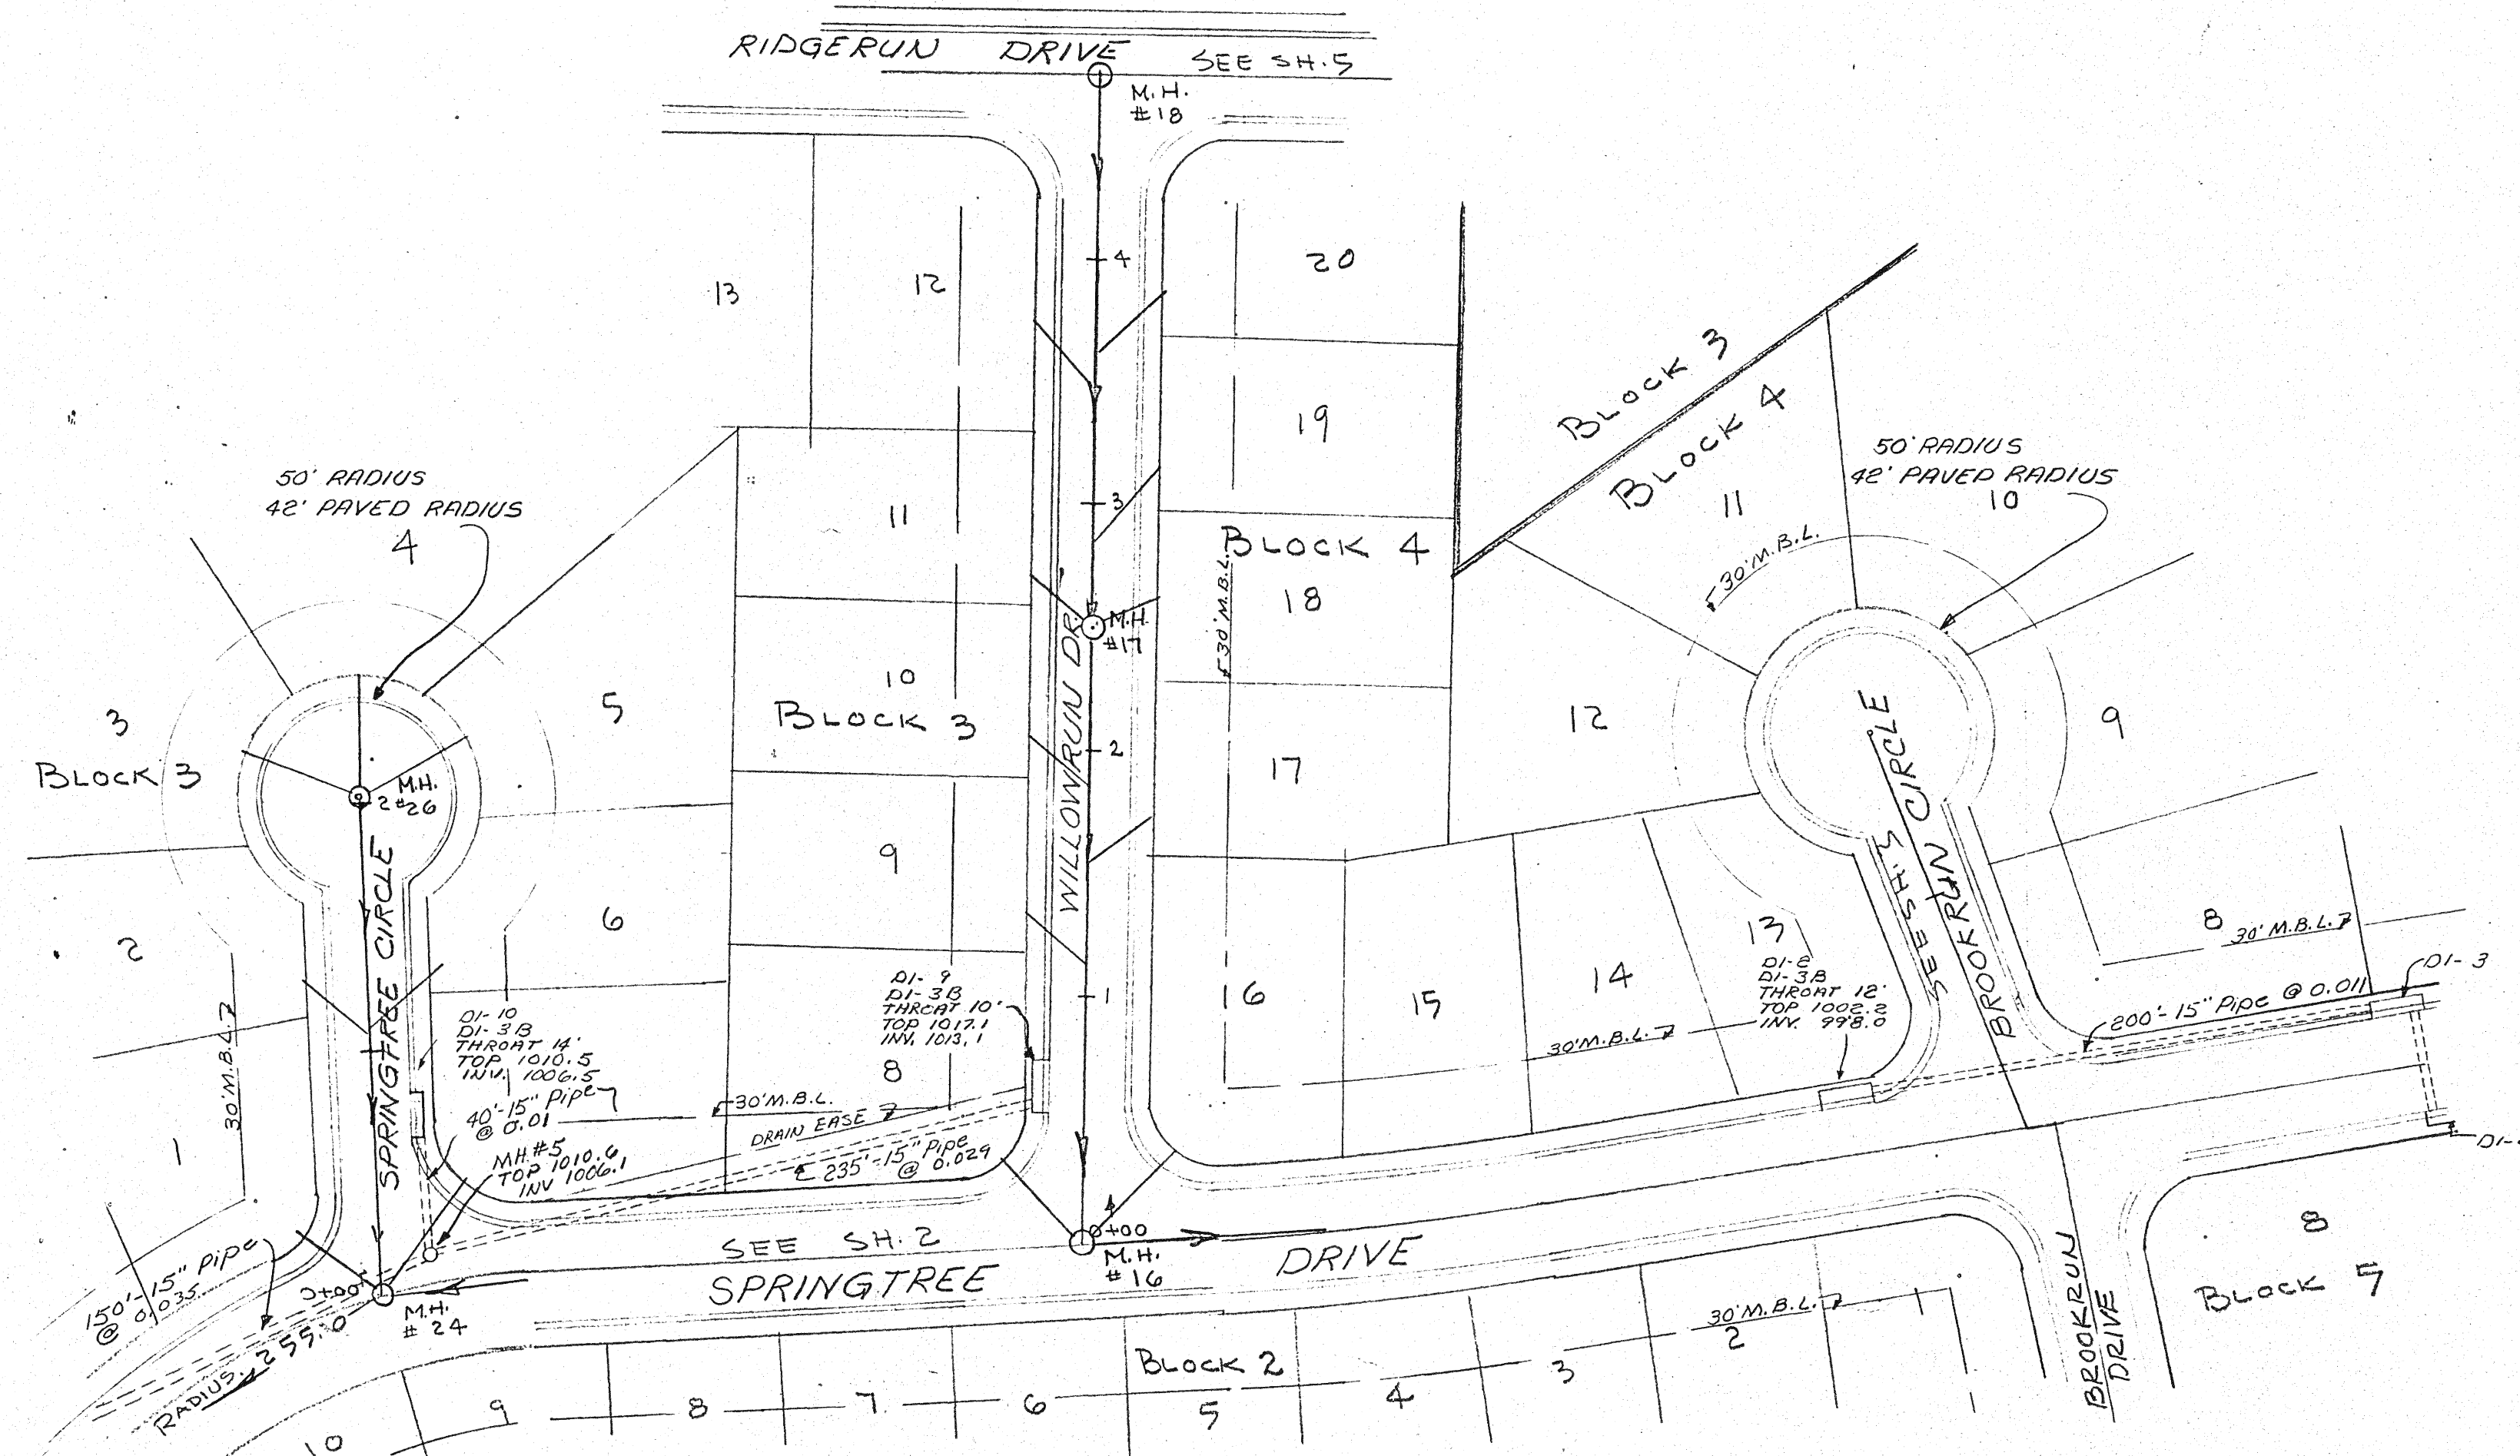


PLAN	DATE
BY	
CHECKED	
NOTED	
NO.	

PROFILE	DATE
BY	
CHECKED	
NOTED	
NO.	

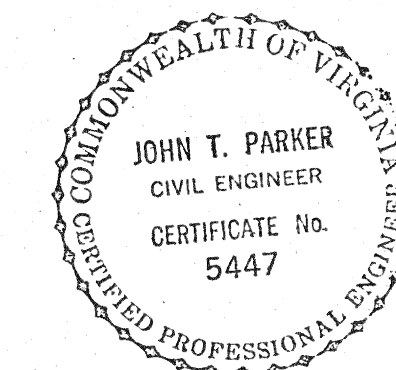


PLAN SCALE: 1" = 60'

PLAN & PROFILE OF
SPRINGTREE
PROPERTY OF
FRALIN & WALDRON, INC.
ROANOKE CO. VIRGINIA
BY: T. P. PARKER & SON
ENGRS. & SURVEYORS
DATE: FEB. 1974 SCALE AS NOTED

SCALE: 1" = 10' VERT.
1" = 50' HORIZ.

PROFILE OF WILLOWRUN DRIVE

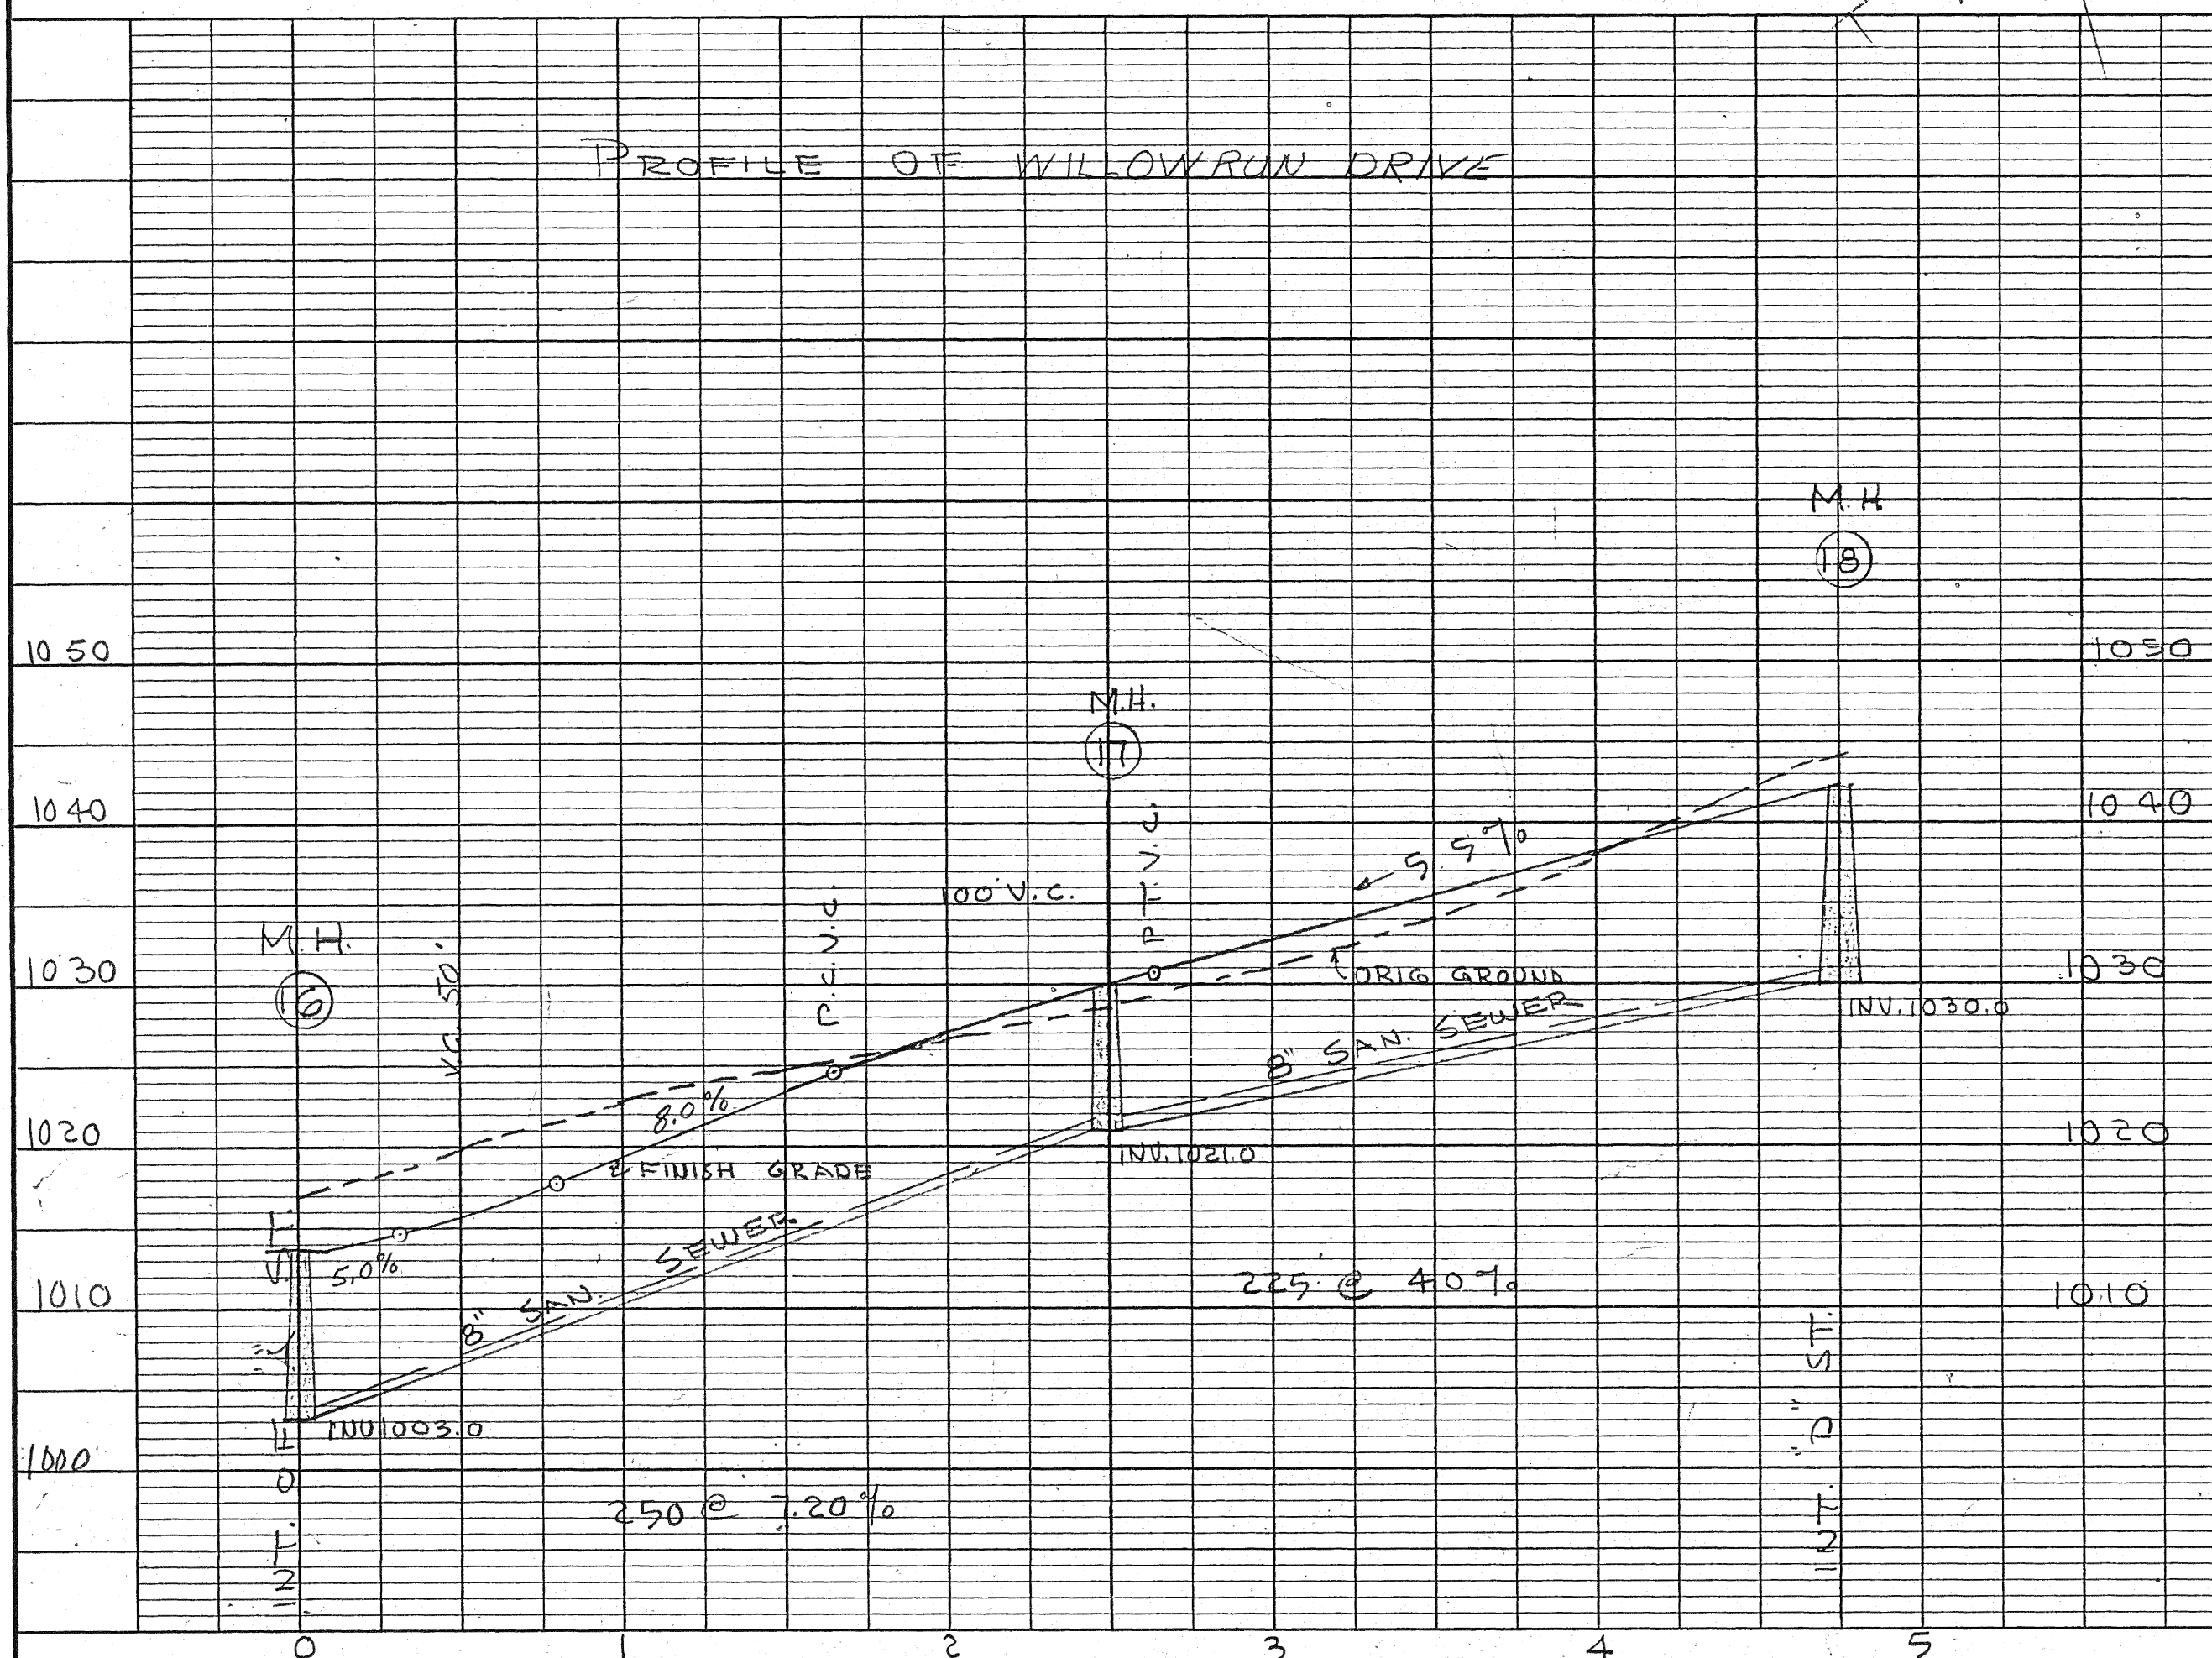

PROFILE OF SPRINGTREE CIRCLE

