


DATE	BY	REVIEWED	DATE
PLAN		NOTE BOOK	
No.		No.	

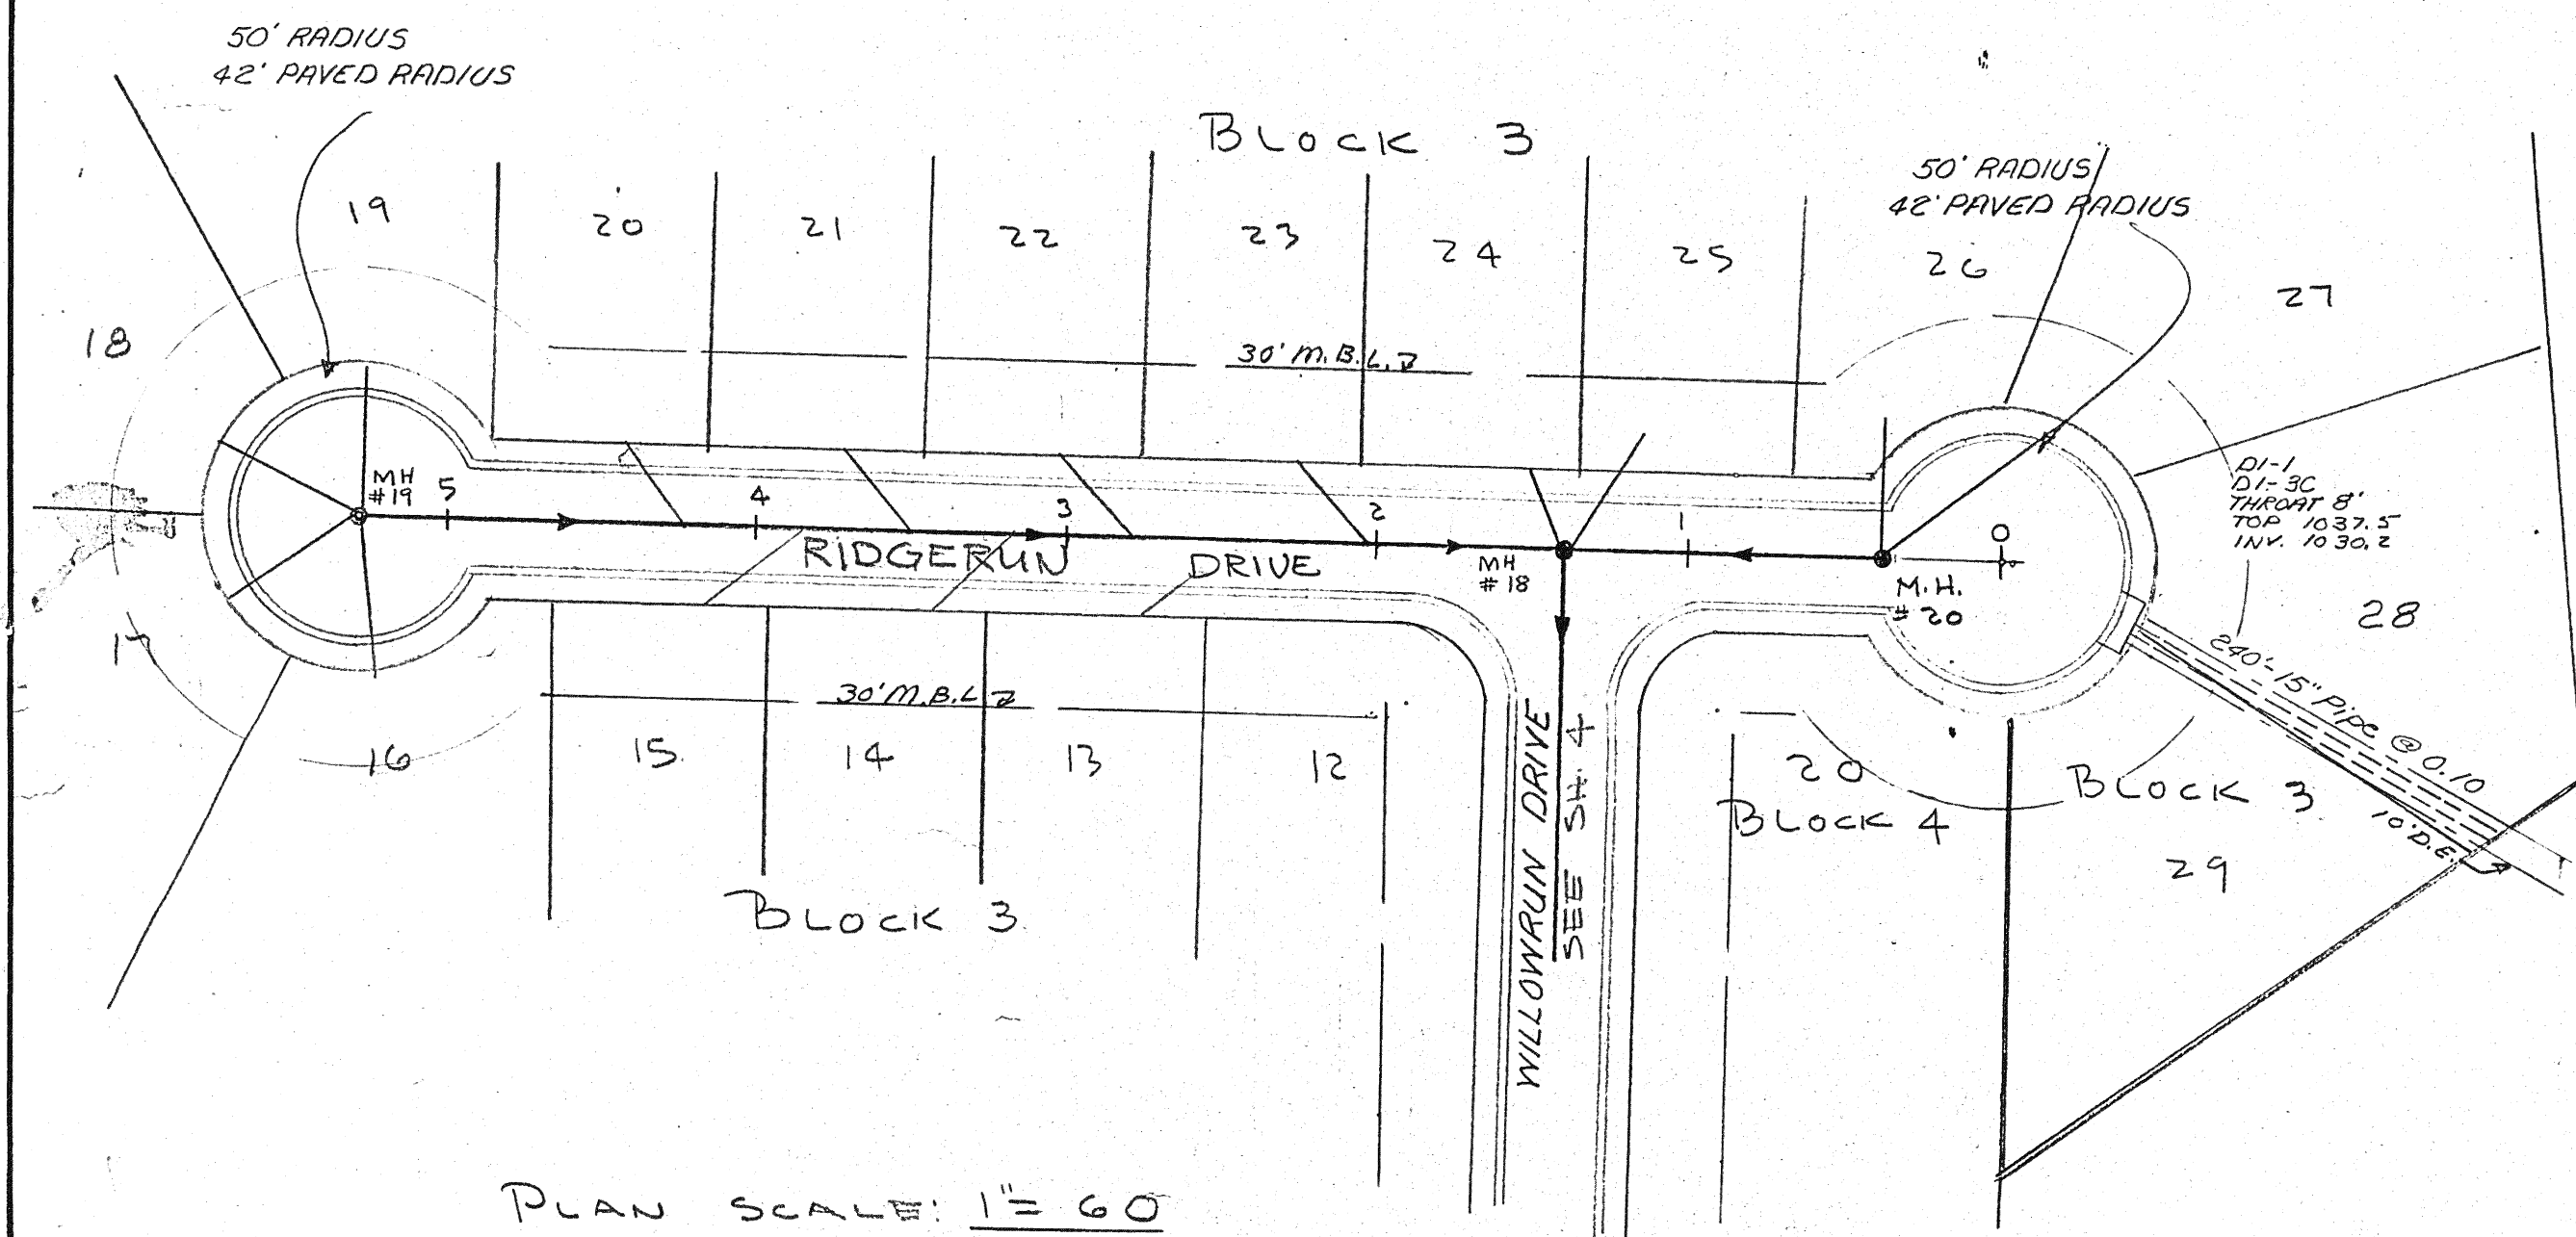

SCALE: 1" = 10' VERT.
1" = 50' HORIZ.

DATE	BY	REVIEWED	DATE
PROFILE		NOTE BOOK	
No.		No.	




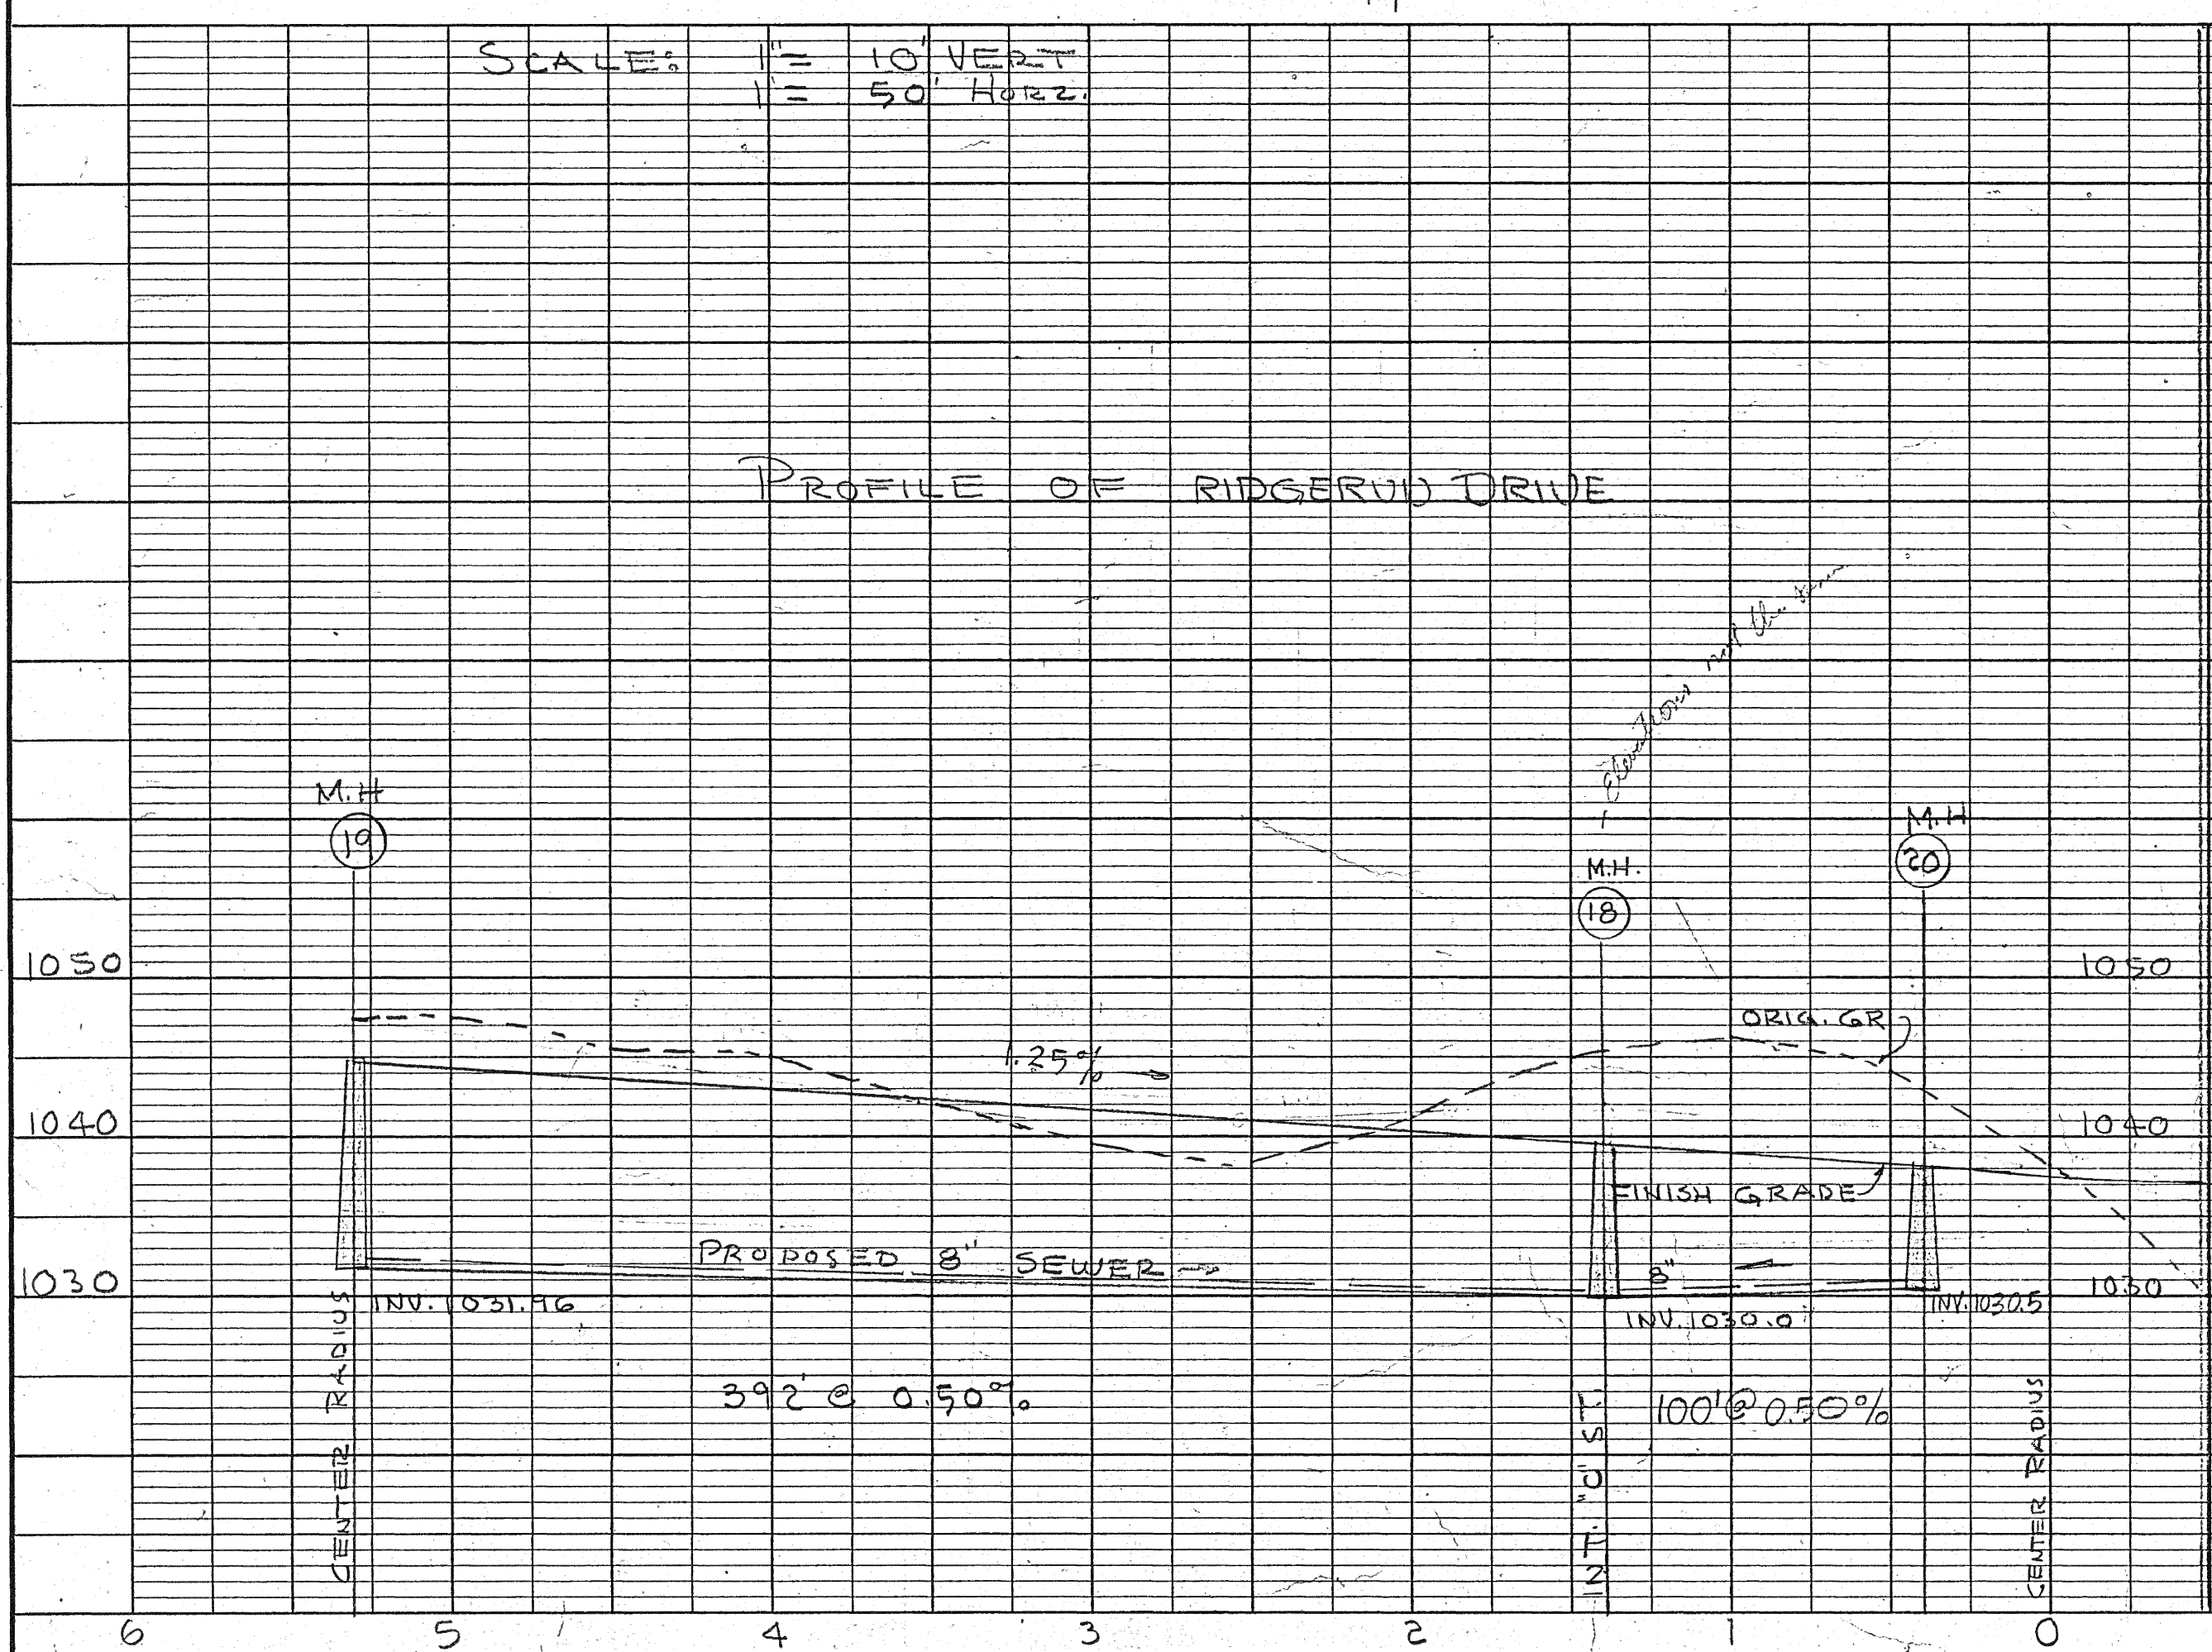


PLATE 1, PLAN-PROFILE
KEUTTEL & ESSER CO.
48 7008 MADE IN U.S.A.

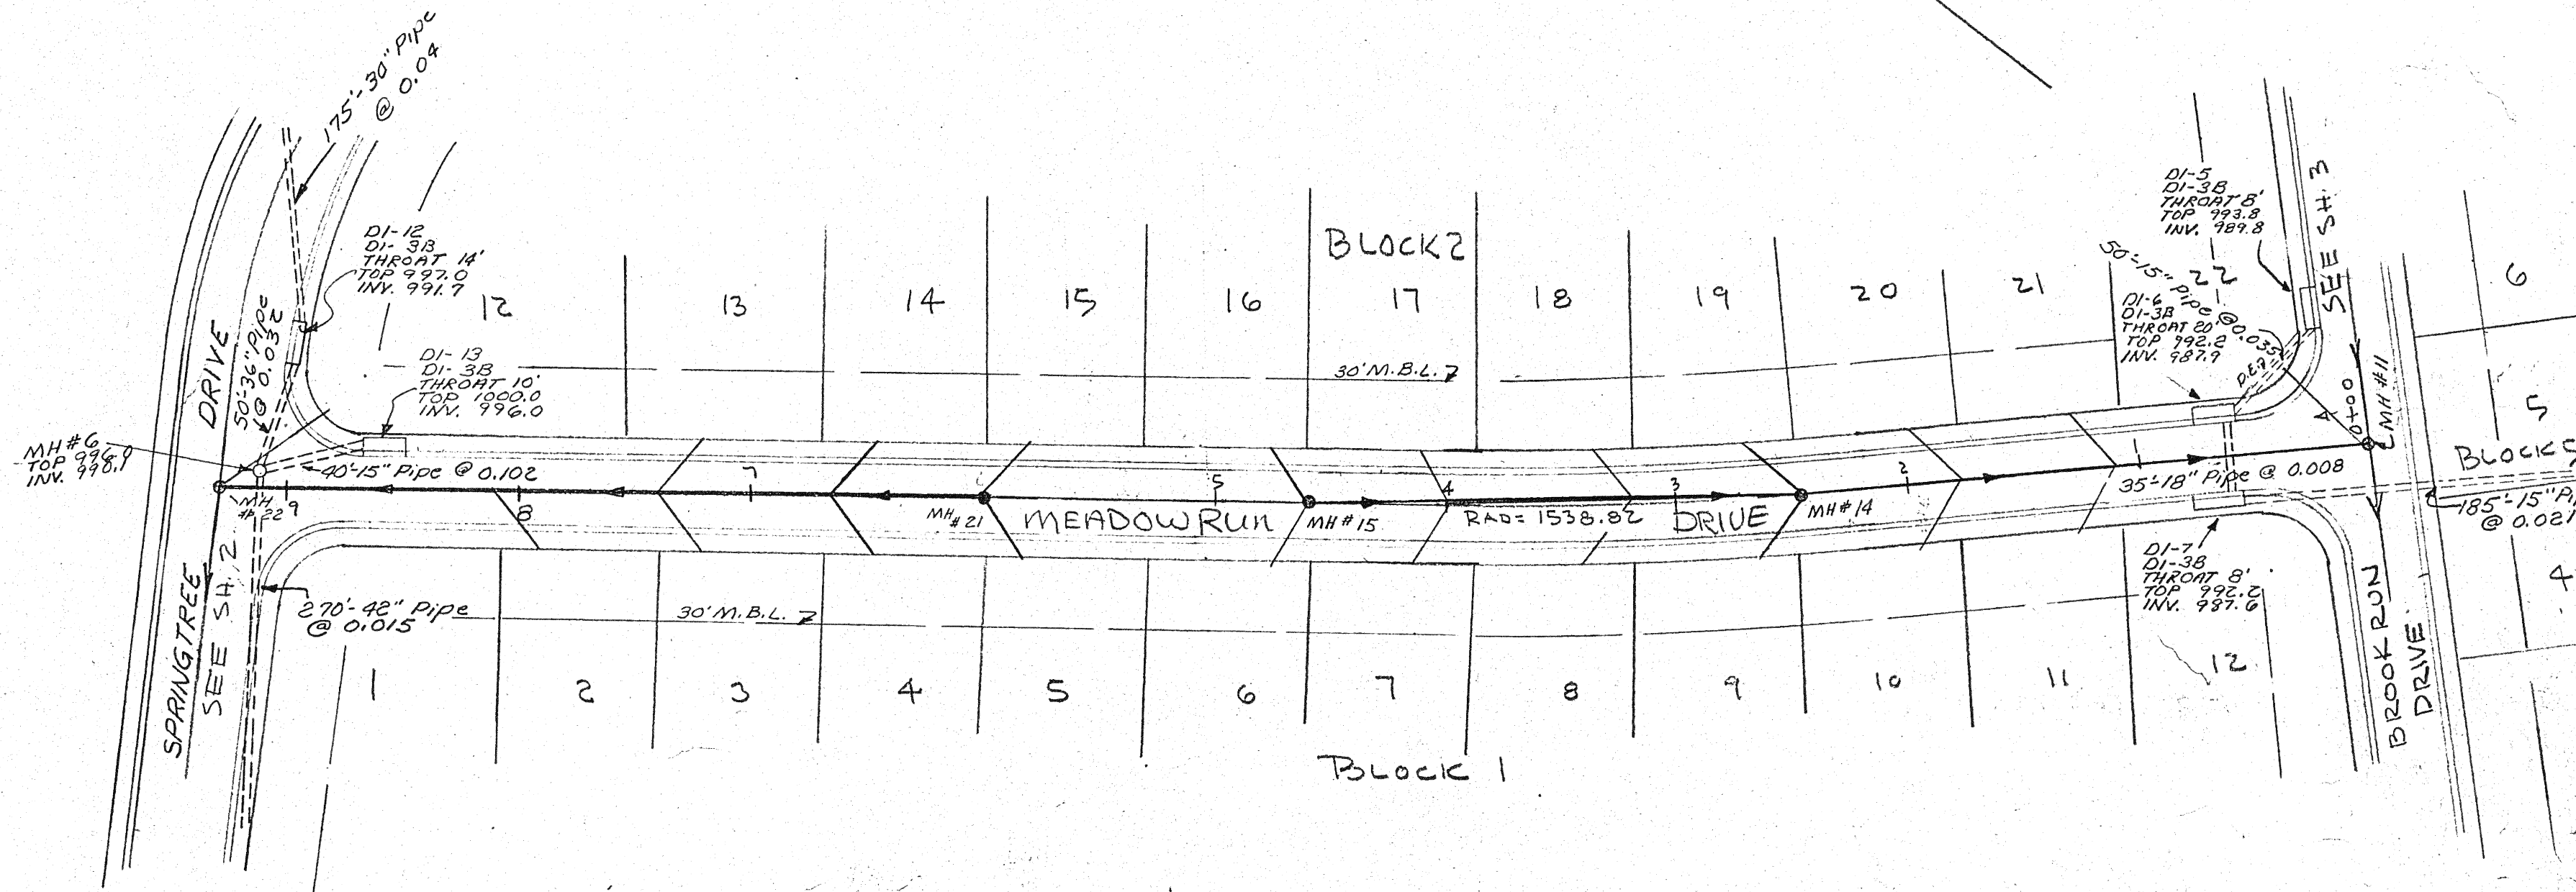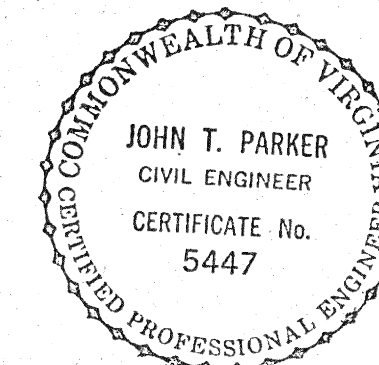

PLAN SCALE: 1" = 60'

SCALE: 1" = 10' VERT.
1" = 50' HORIZ.

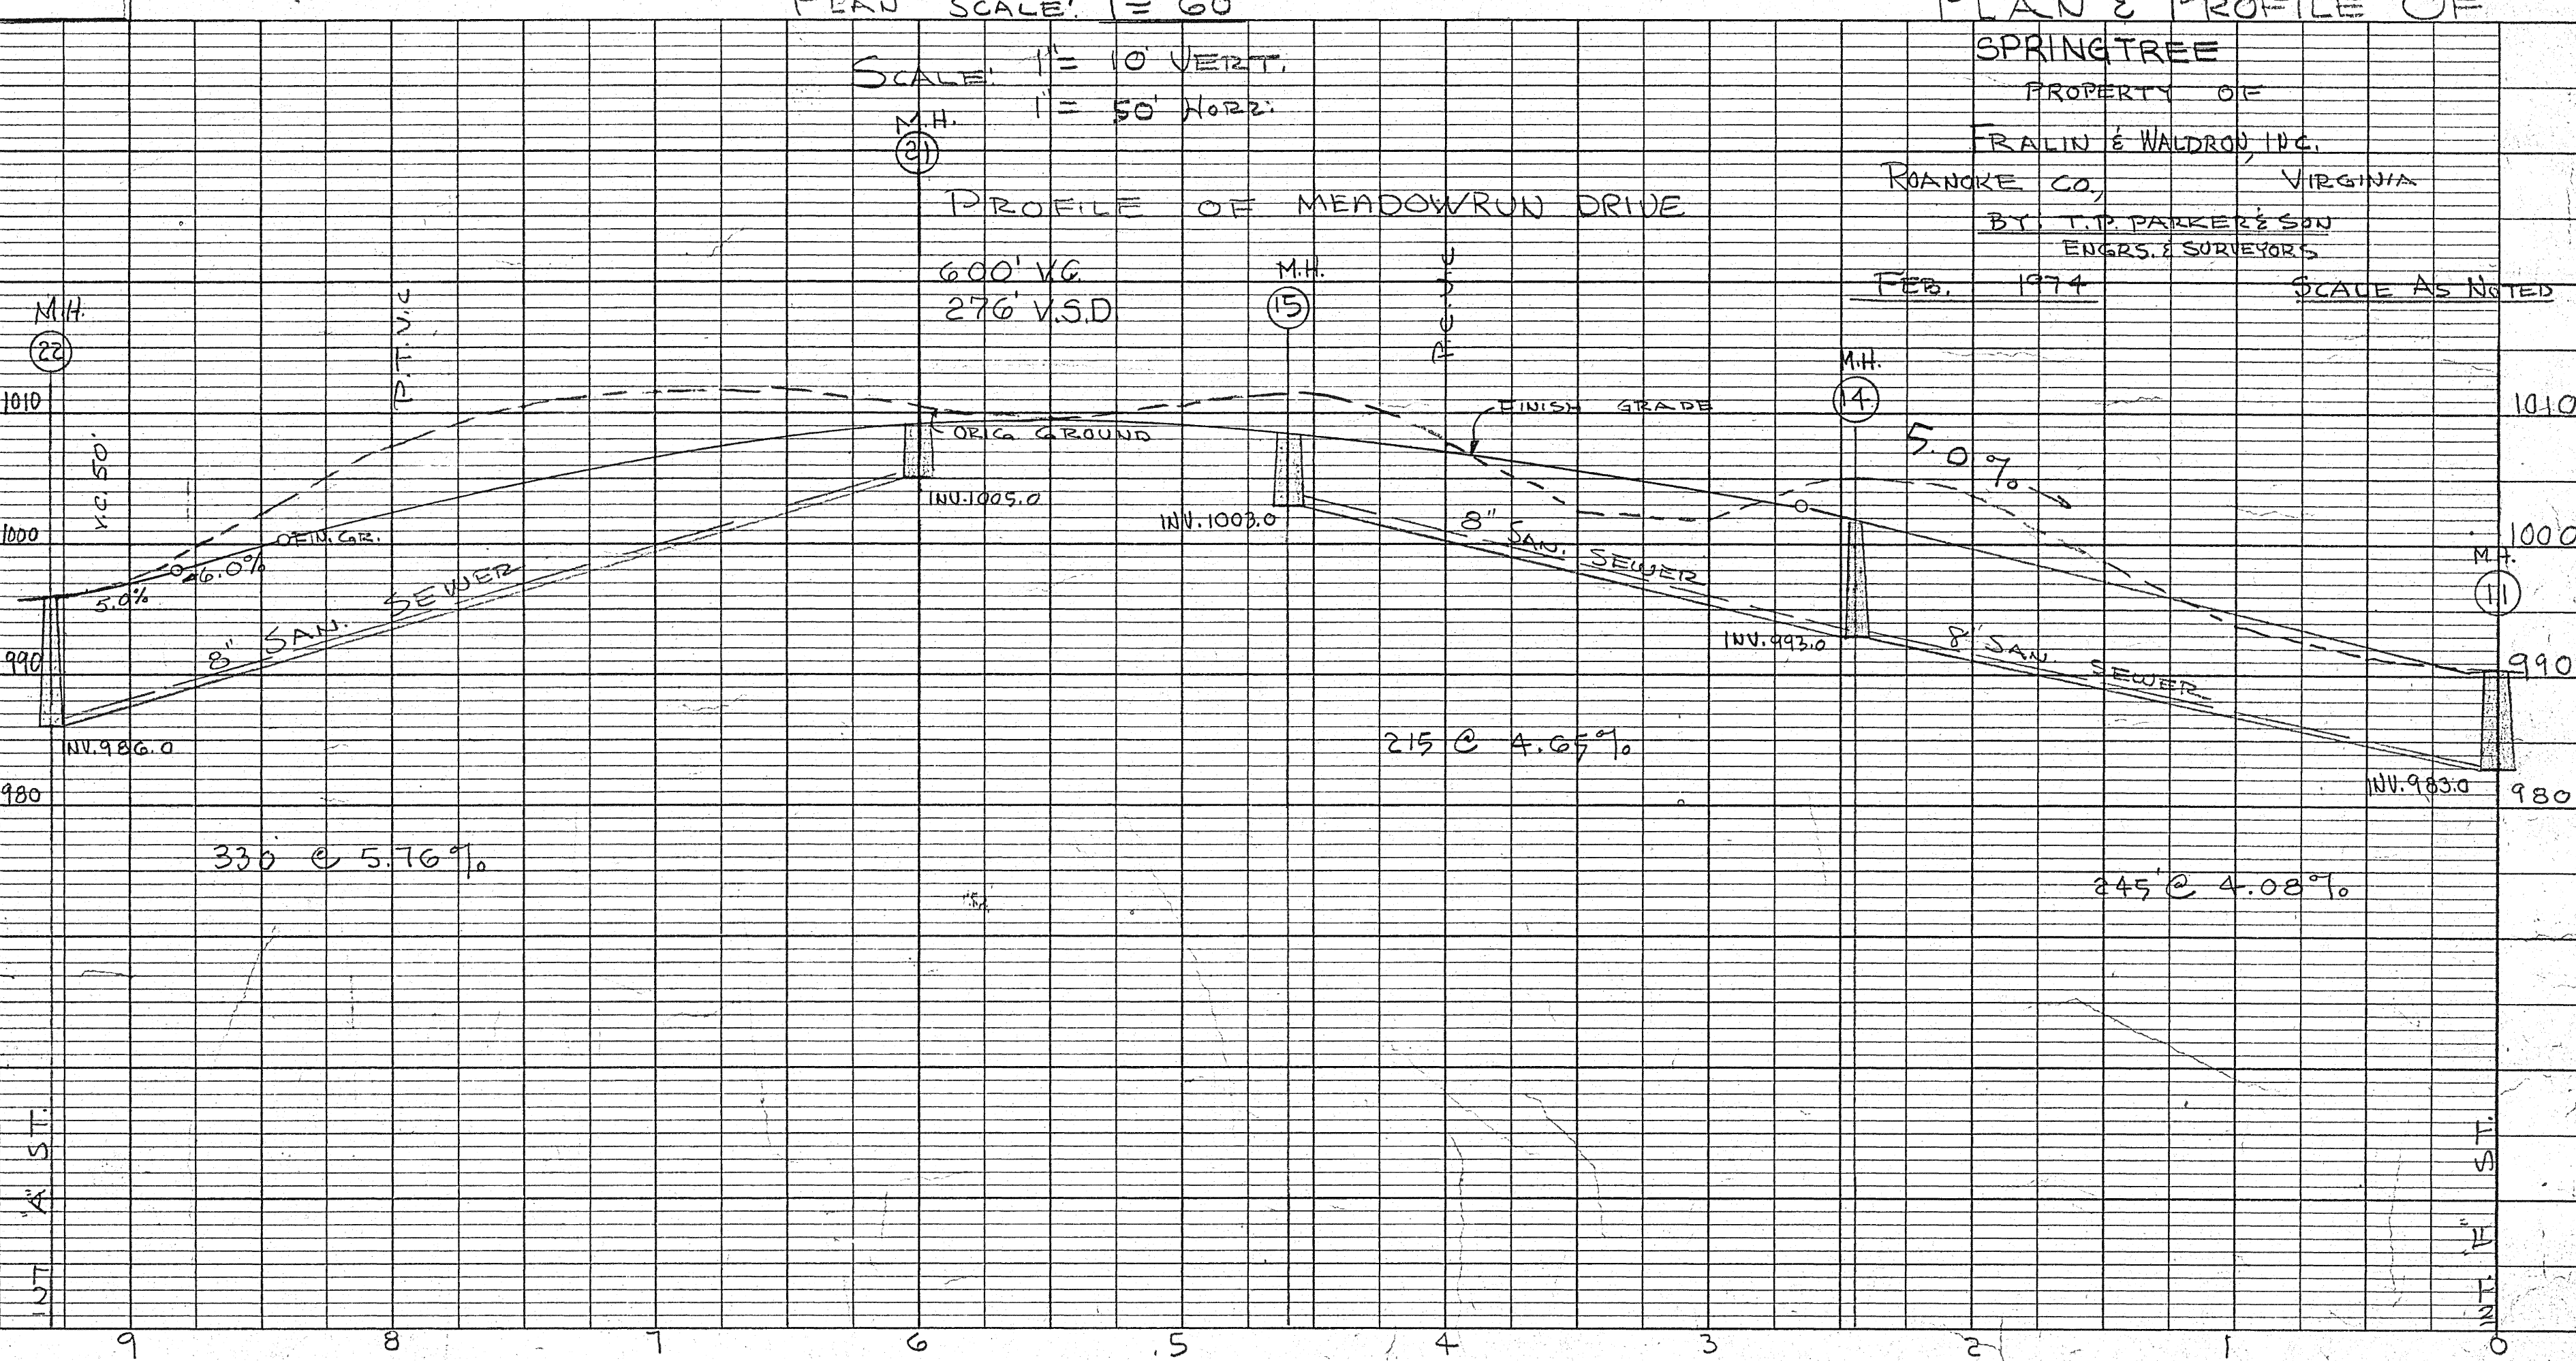

PLAN & PROFILE OF

SPRINGTREE
PROPERTY OF
FRANK & WALDRON, INC.
ROANOKE CO., VIRGINIA
BY J. T. PARKER & SON
ENGINEERS & SURVEYORS
FEB. 1974
SCALE AS NOTED

SH 5 OF 6

5657