


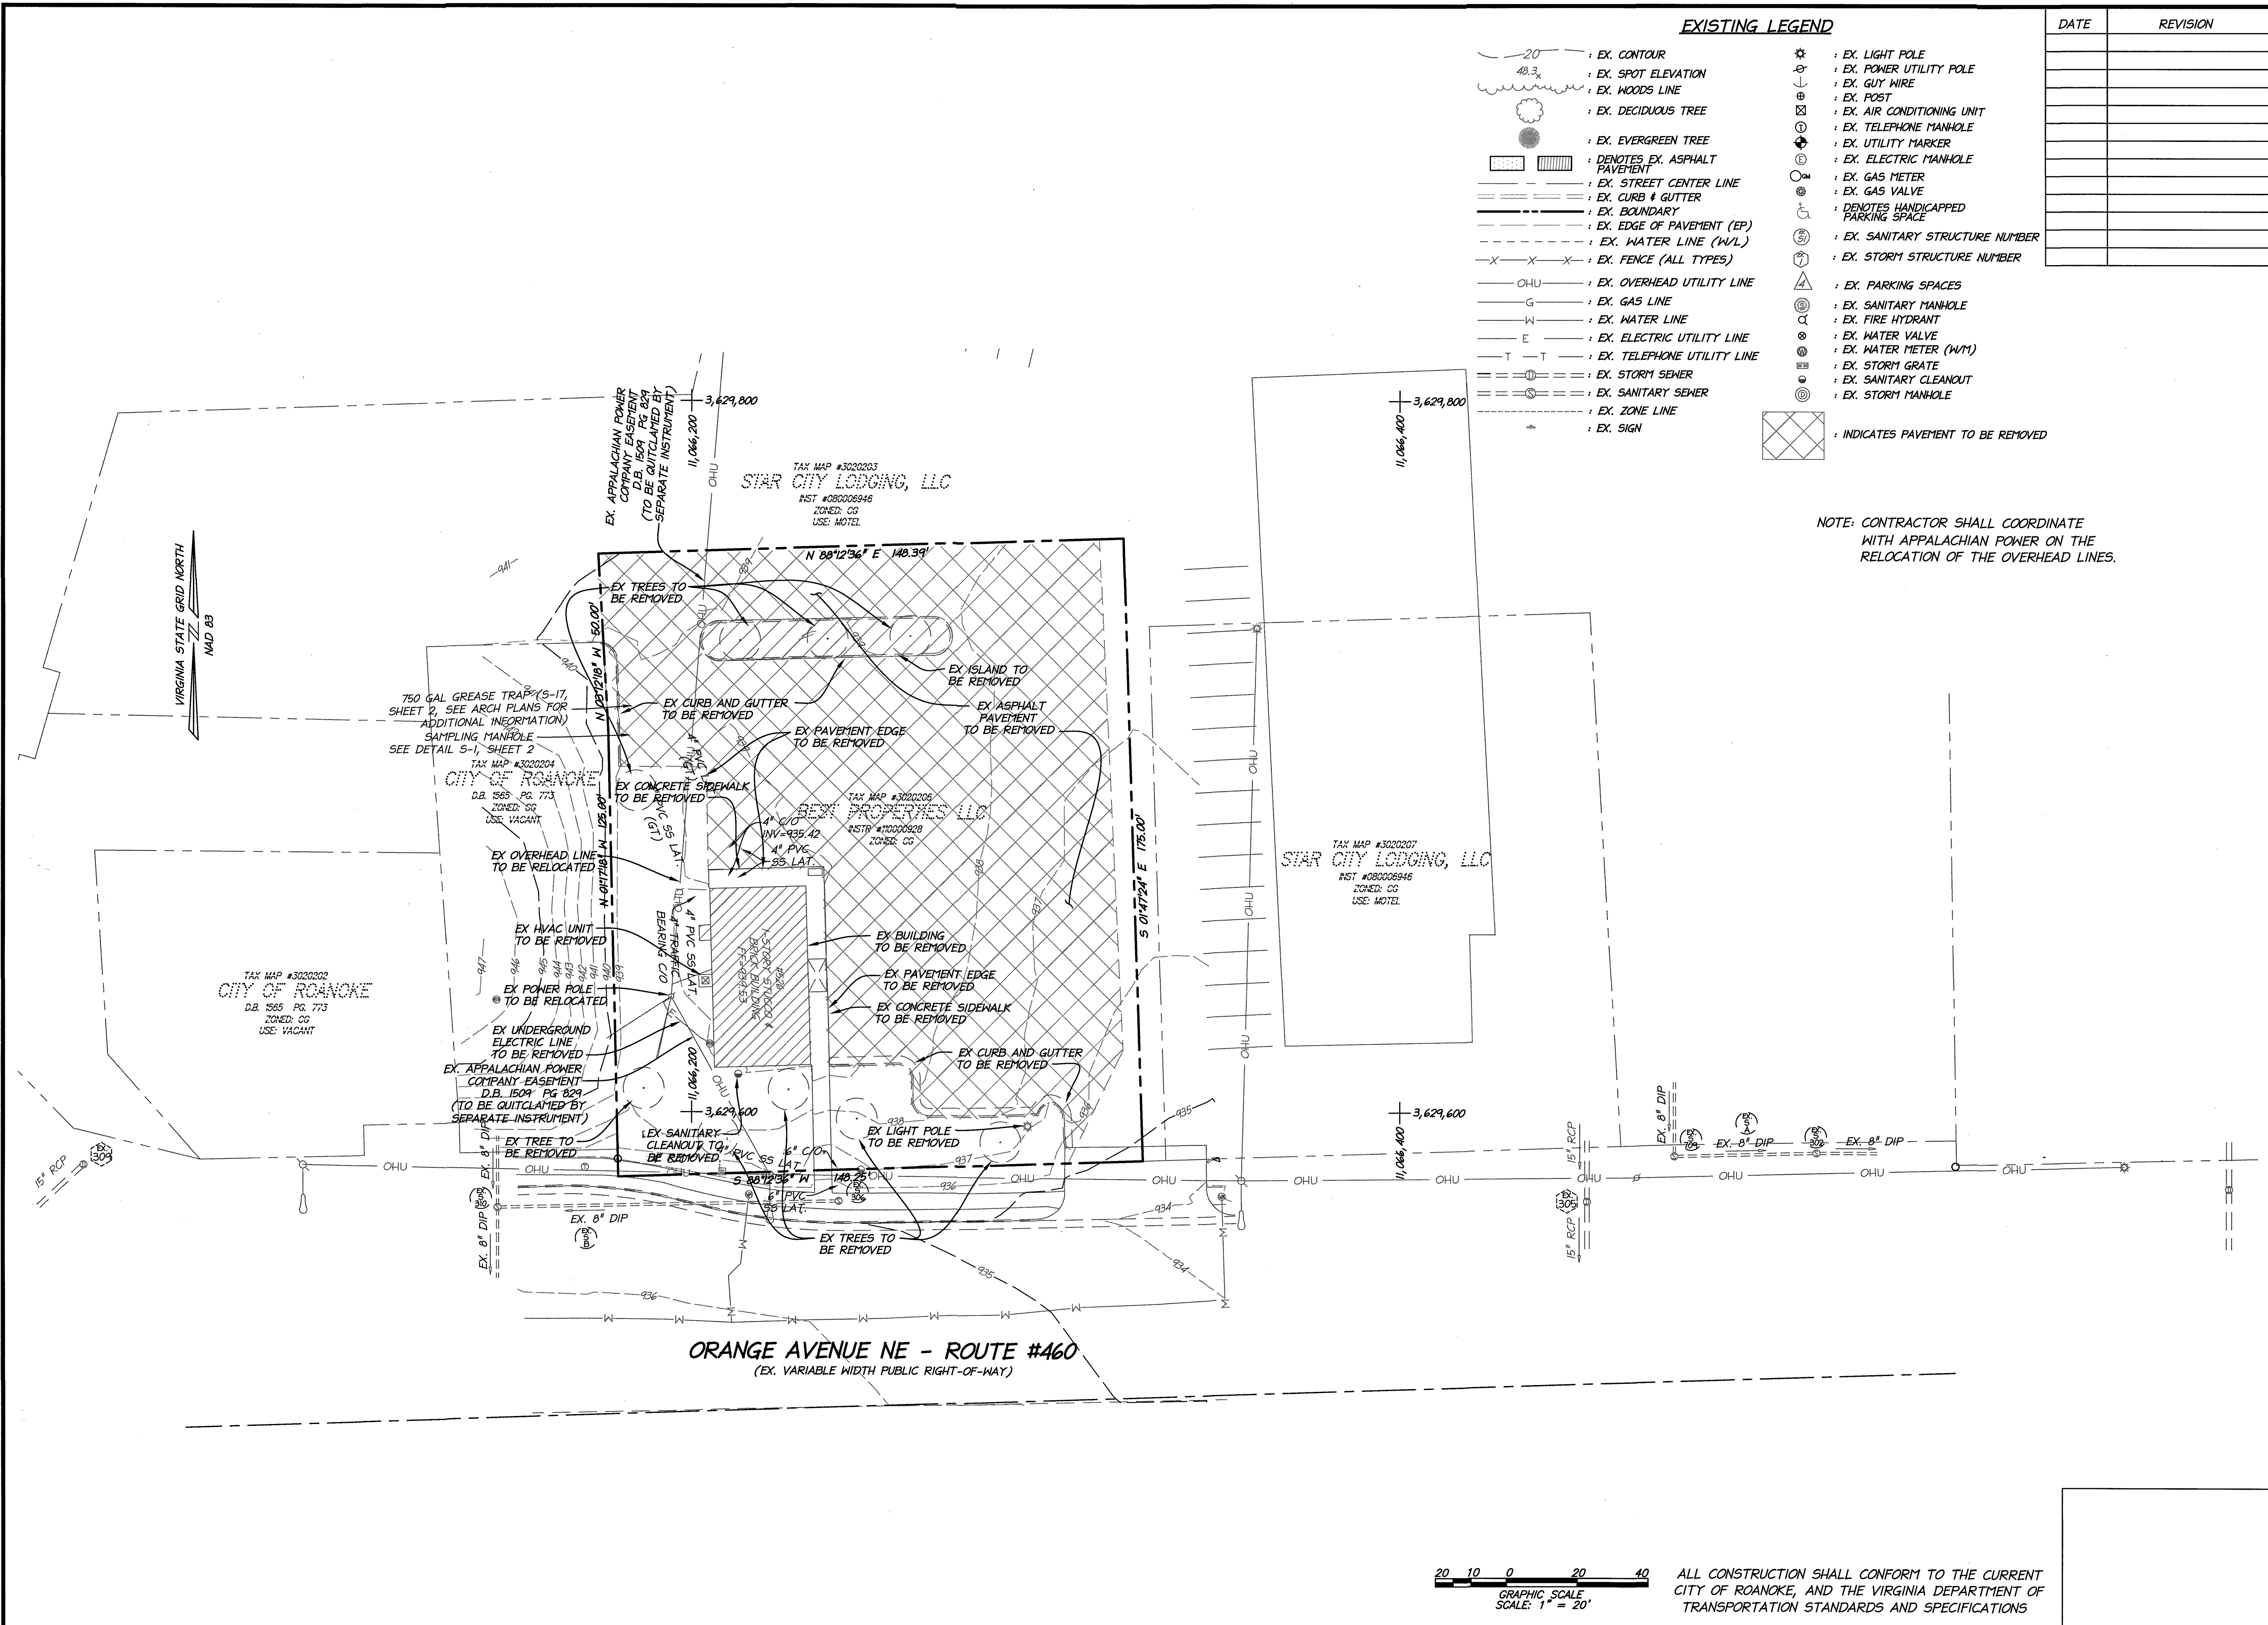

EXISTING LEGEND

- EX. CONTOUR
- EX. SPOT ELEVATION
- EX. WOODS LINE
- EX. DECIDUOUS TREE
- EX. EVERGREEN TREE
- DENOTES EX. ASPHALT PAVEMENT
- EX. STREET CENTER LINE
- EX. CURB & GUTTER
- EX. BOUNDARY
- EX. EDGE OF PAVEMENT (EP)
- EX. WATER LINE (W/L)
- EX. FENCE (ALL TYPES)
- EX. OVERHEAD UTILITY LINE
- EX. GAS LINE
- EX. WATER LINE
- EX. ELECTRIC UTILITY LINE
- EX. TELEPHONE UTILITY LINE
- EX. STORM SEWER
- EX. SANITARY SEWER
- EX. ZONE LINE
- EX. SIGN
- EX. LIGHT POLE
- EX. POWER UTILITY POLE
- EX. GUY WIRE
- EX. POST
- EX. AIR CONDITIONING UNIT
- EX. TELEPHONE MANHOLE
- EX. UTILITY MARKER
- EX. ELECTRIC MANHOLE
- EX. GAS METER
- EX. GAS VALVE
- DENOTES HANDICAPPED PARKING SPACE
- EX. SANITARY STRUCTURE NUMBER
- EX. STORM STRUCTURE NUMBER
- EX. PARKING SPACES
- EX. SANITARY MANHOLE
- EX. FIRE HYDRANT
- EX. WATER VALVE
- EX. WATER METER (W/M)
- EX. STORM GRATE
- EX. SANITARY CLEANOUT
- EX. STORM MANHOLE
- INDICATES PAVEMENT TO BE REMOVED

NOTE: CONTRACTOR SHALL COORDINATE WITH APPALACHIAN POWER ON THE RELOCATION OF THE OVERHEAD LINES.

christopher consultants

9417 innovation drive · manassas, va 20110
phone 703.393.9887 · fax 703.393.9076

COMMONWEALTH OF VIRGINIA
GREGORY S. DREW
Lic. No. 38892
4/26/17
PROFESSIONAL ENGINEER

DEMOLITION PLAN

COMPREHENSIVE
DEVELOPMENT PLAN
ROANOKE STORE #471

526 ORANGE AVENUE NE
CITY OF ROANOKE, VIRGINIA

PROJECT NO: 15152.002.00
SCALE: 1"=20'
DATE: 11/9/16
DESIGN: EB
DRAWN: EFF
CHECKED: GSD
SHEET No.
05 of 16