
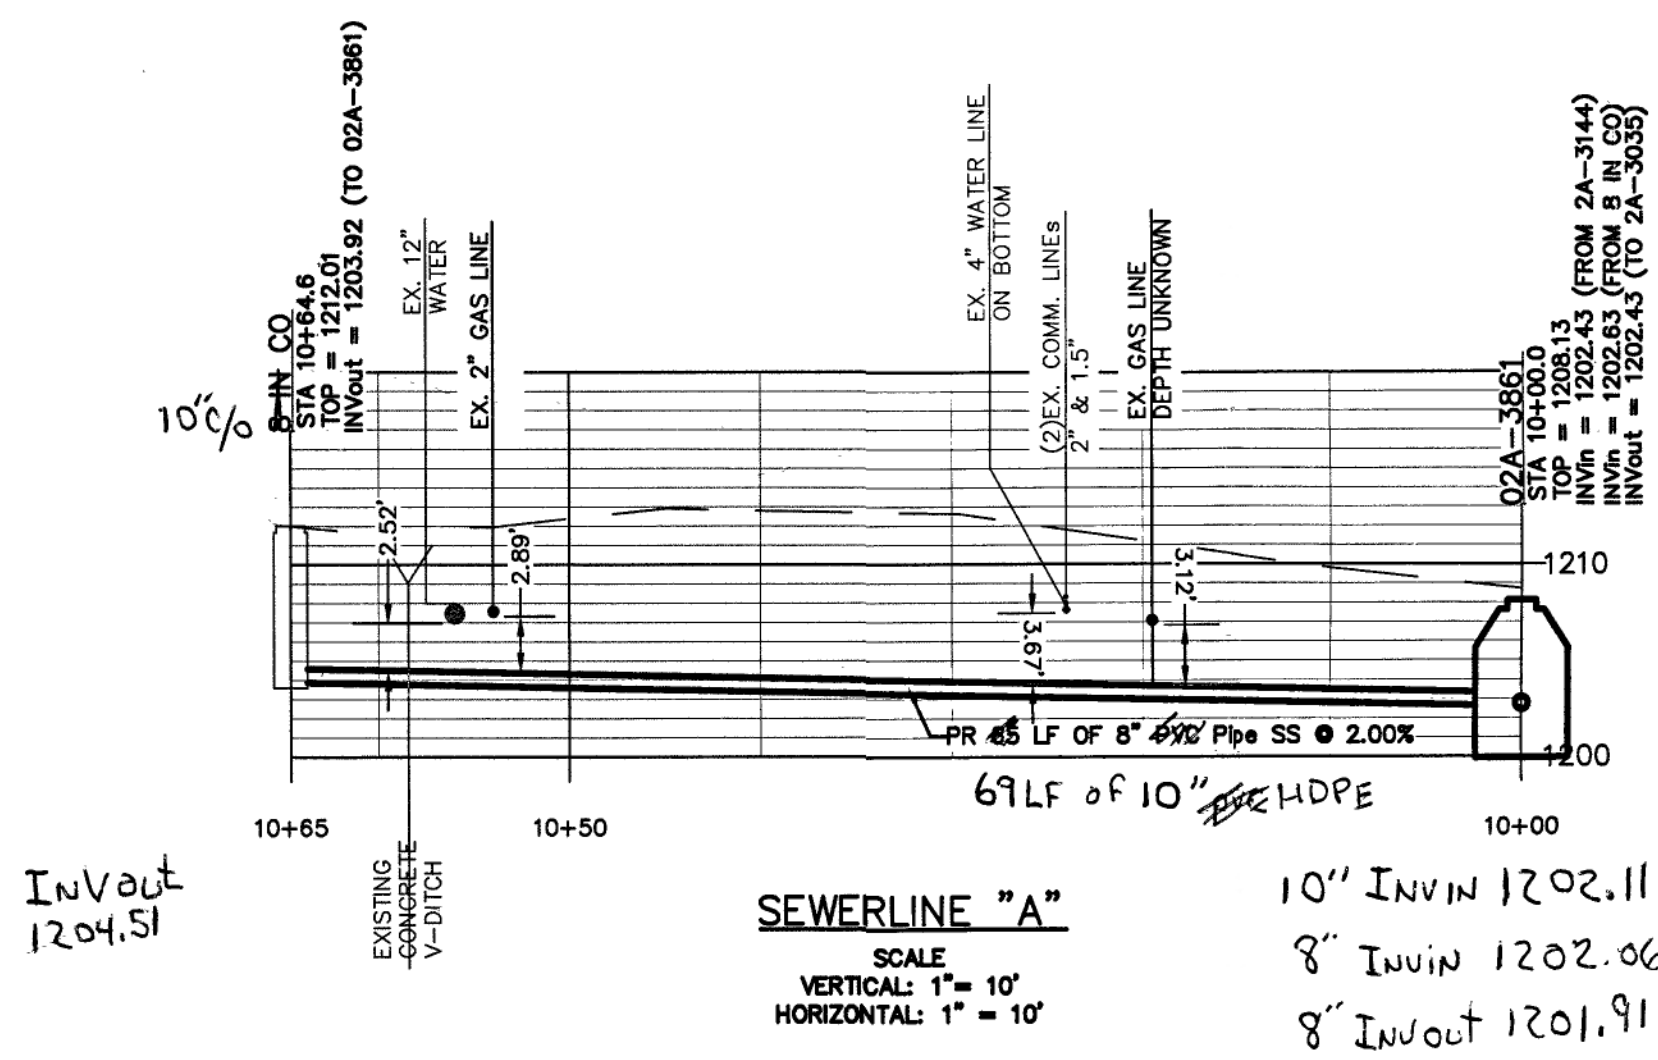
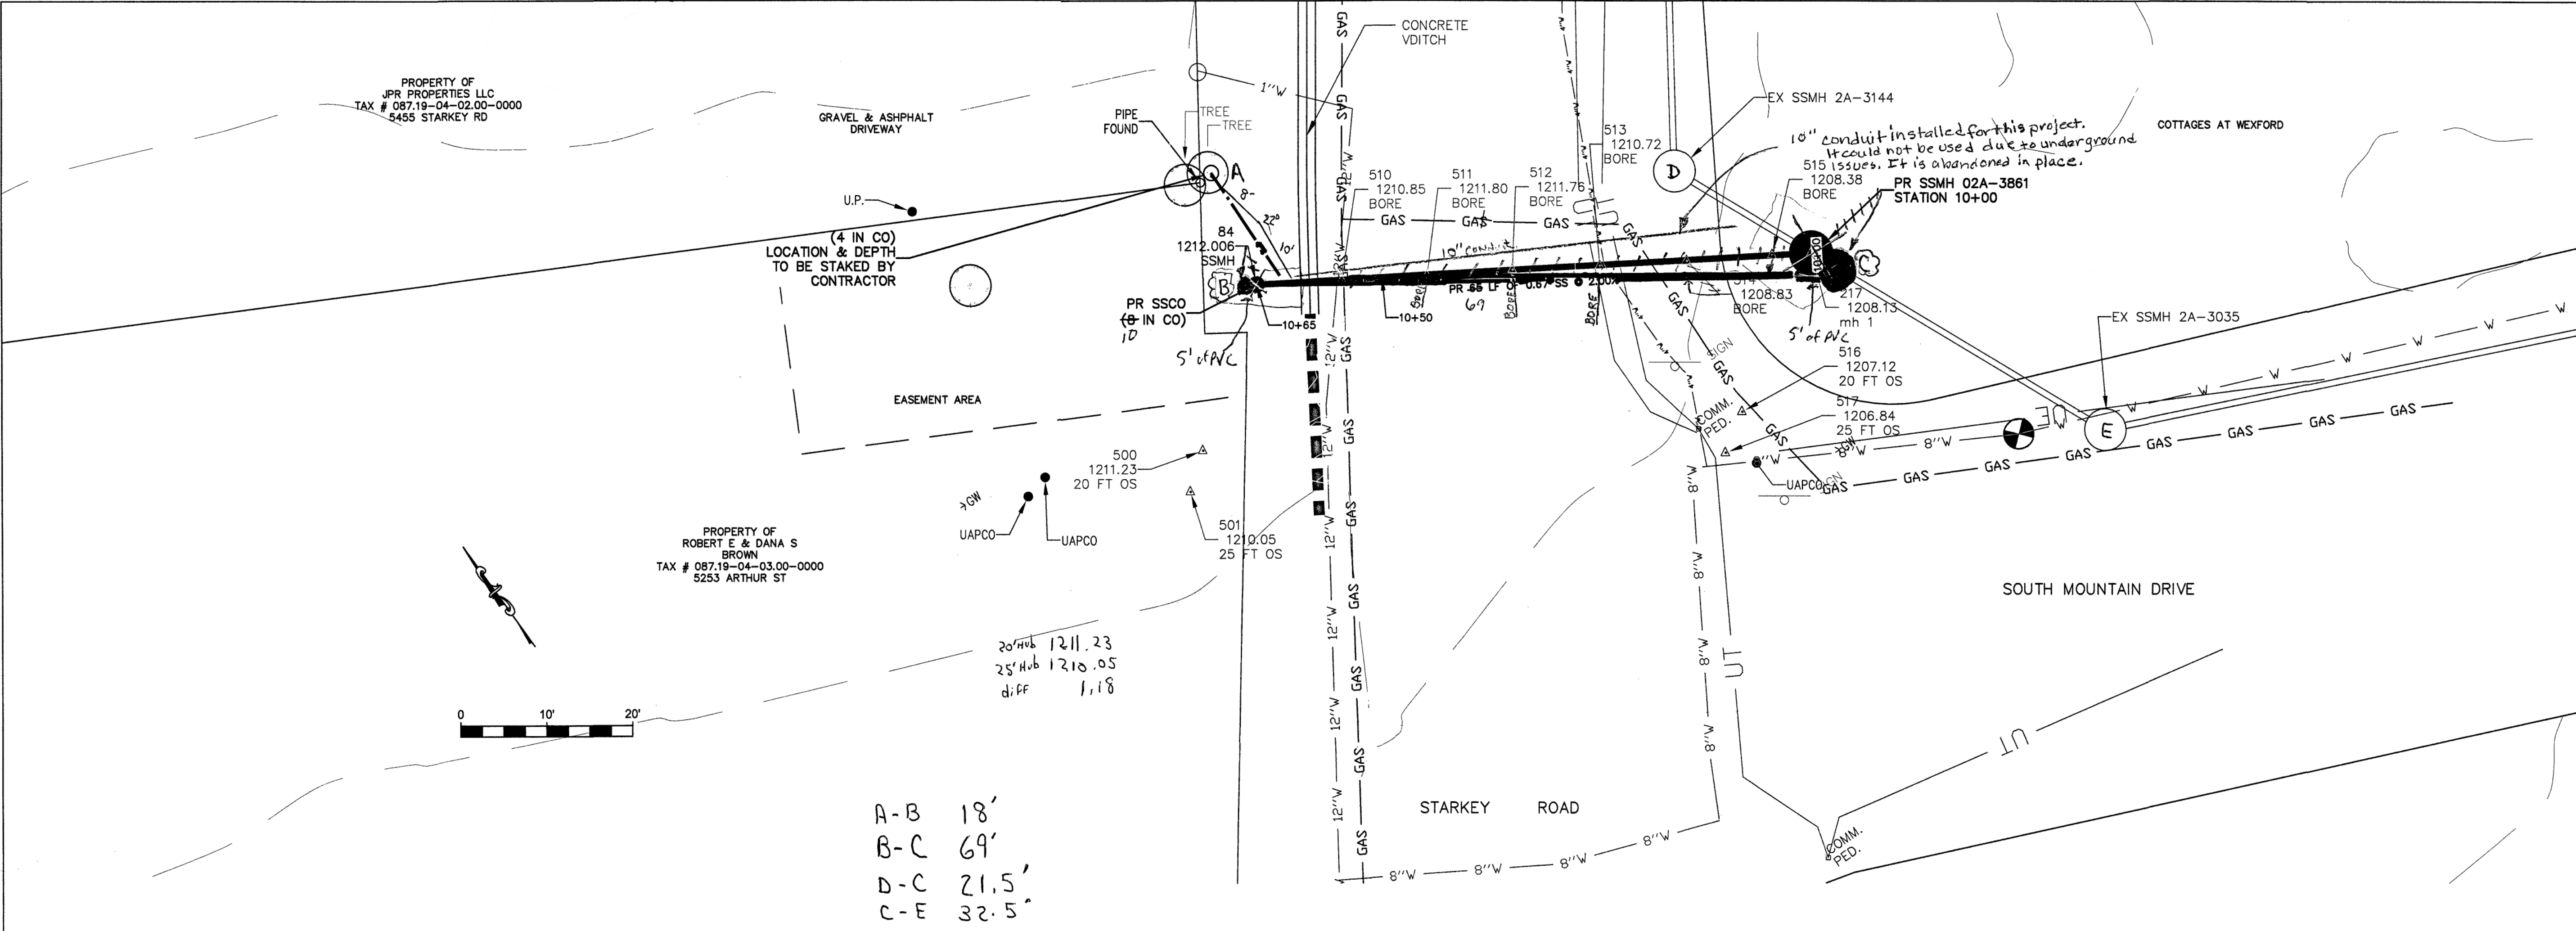


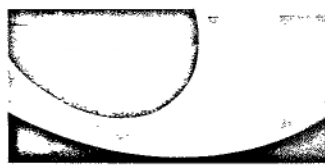

 WESTERN VIRGINIA WATER AUTHORITY Engineering Services			Project: 5455 STARKEY RD Date: 1/25/2017 By: AAS Checked: DRJ	
Drill Offset Data				
Point #	Depth to Invert	Station	Surface Elevation	Invert Elevation
510	7.13	10+55	1210.85	1203.72
511	8.28	10+45	1211.80	1203.52
512	8.44	10+35	1211.76	1203.32
513	7.60	10+25	1210.72	1203.12
514	5.91	10+15	1208.83	1202.92
515	5.66	10+05	1208.38	1202.72

MH #	Offset (ft)	Exist Elev. @ Offset	Prop. Elev. @ Invert Out	Rim Elev.	Cut - (ft.) Fill + (ft.)	Remarks
02A-3861.9			1203.92	1212.01	-8.09	STAKE
	20	1211.23			-7.31	STAKE
	25	1210.05			-6.13	STAKE
02A-3861			1202.43	1208.13	-5.70	STAKE
	20	1207.12			-4.69	STAKE
	25	1206.84			-4.41	STAKE

WESTERN VIRGINIA
WATER AUTHORITY
ENGINEERING SERVICES
601 S JEFFERSON ST, SUITE 300
ROANOKE, VA 24011
540-853-5700

5455 STARKEY SEWER

PLAN & PROFILE

By: [Signature]
Date: 1/18/17
Description: DMV PLAN B

Rev: 1
Designed: AAS
Drawn: AAS
Checked: [Signature]
Approved: [Signature]
Date: 1/18/17
Project: [Signature]
1
Sheet 1 of 1