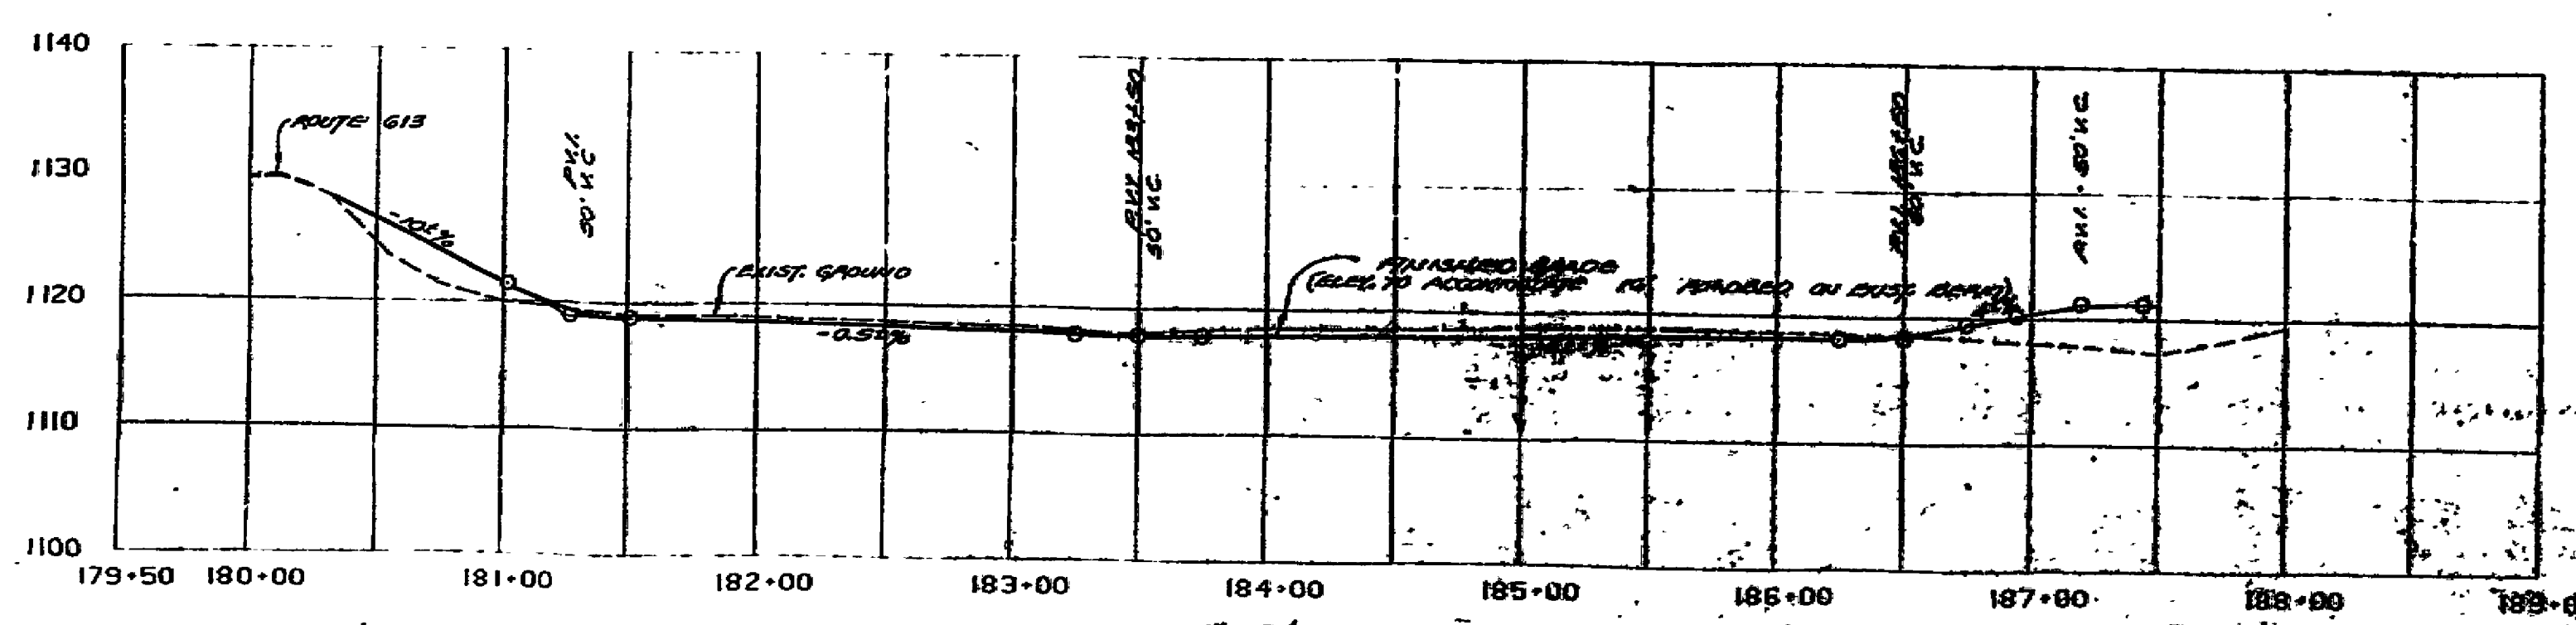
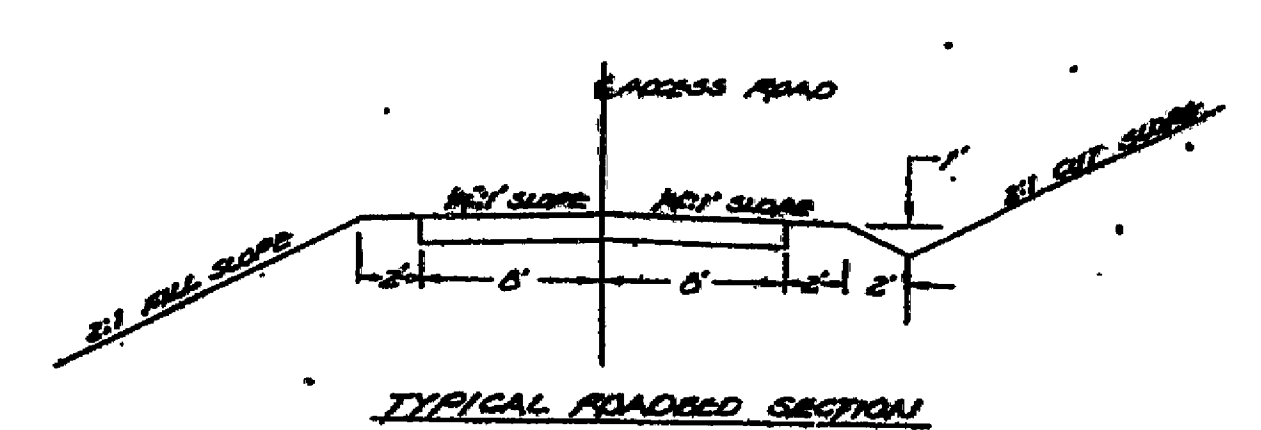
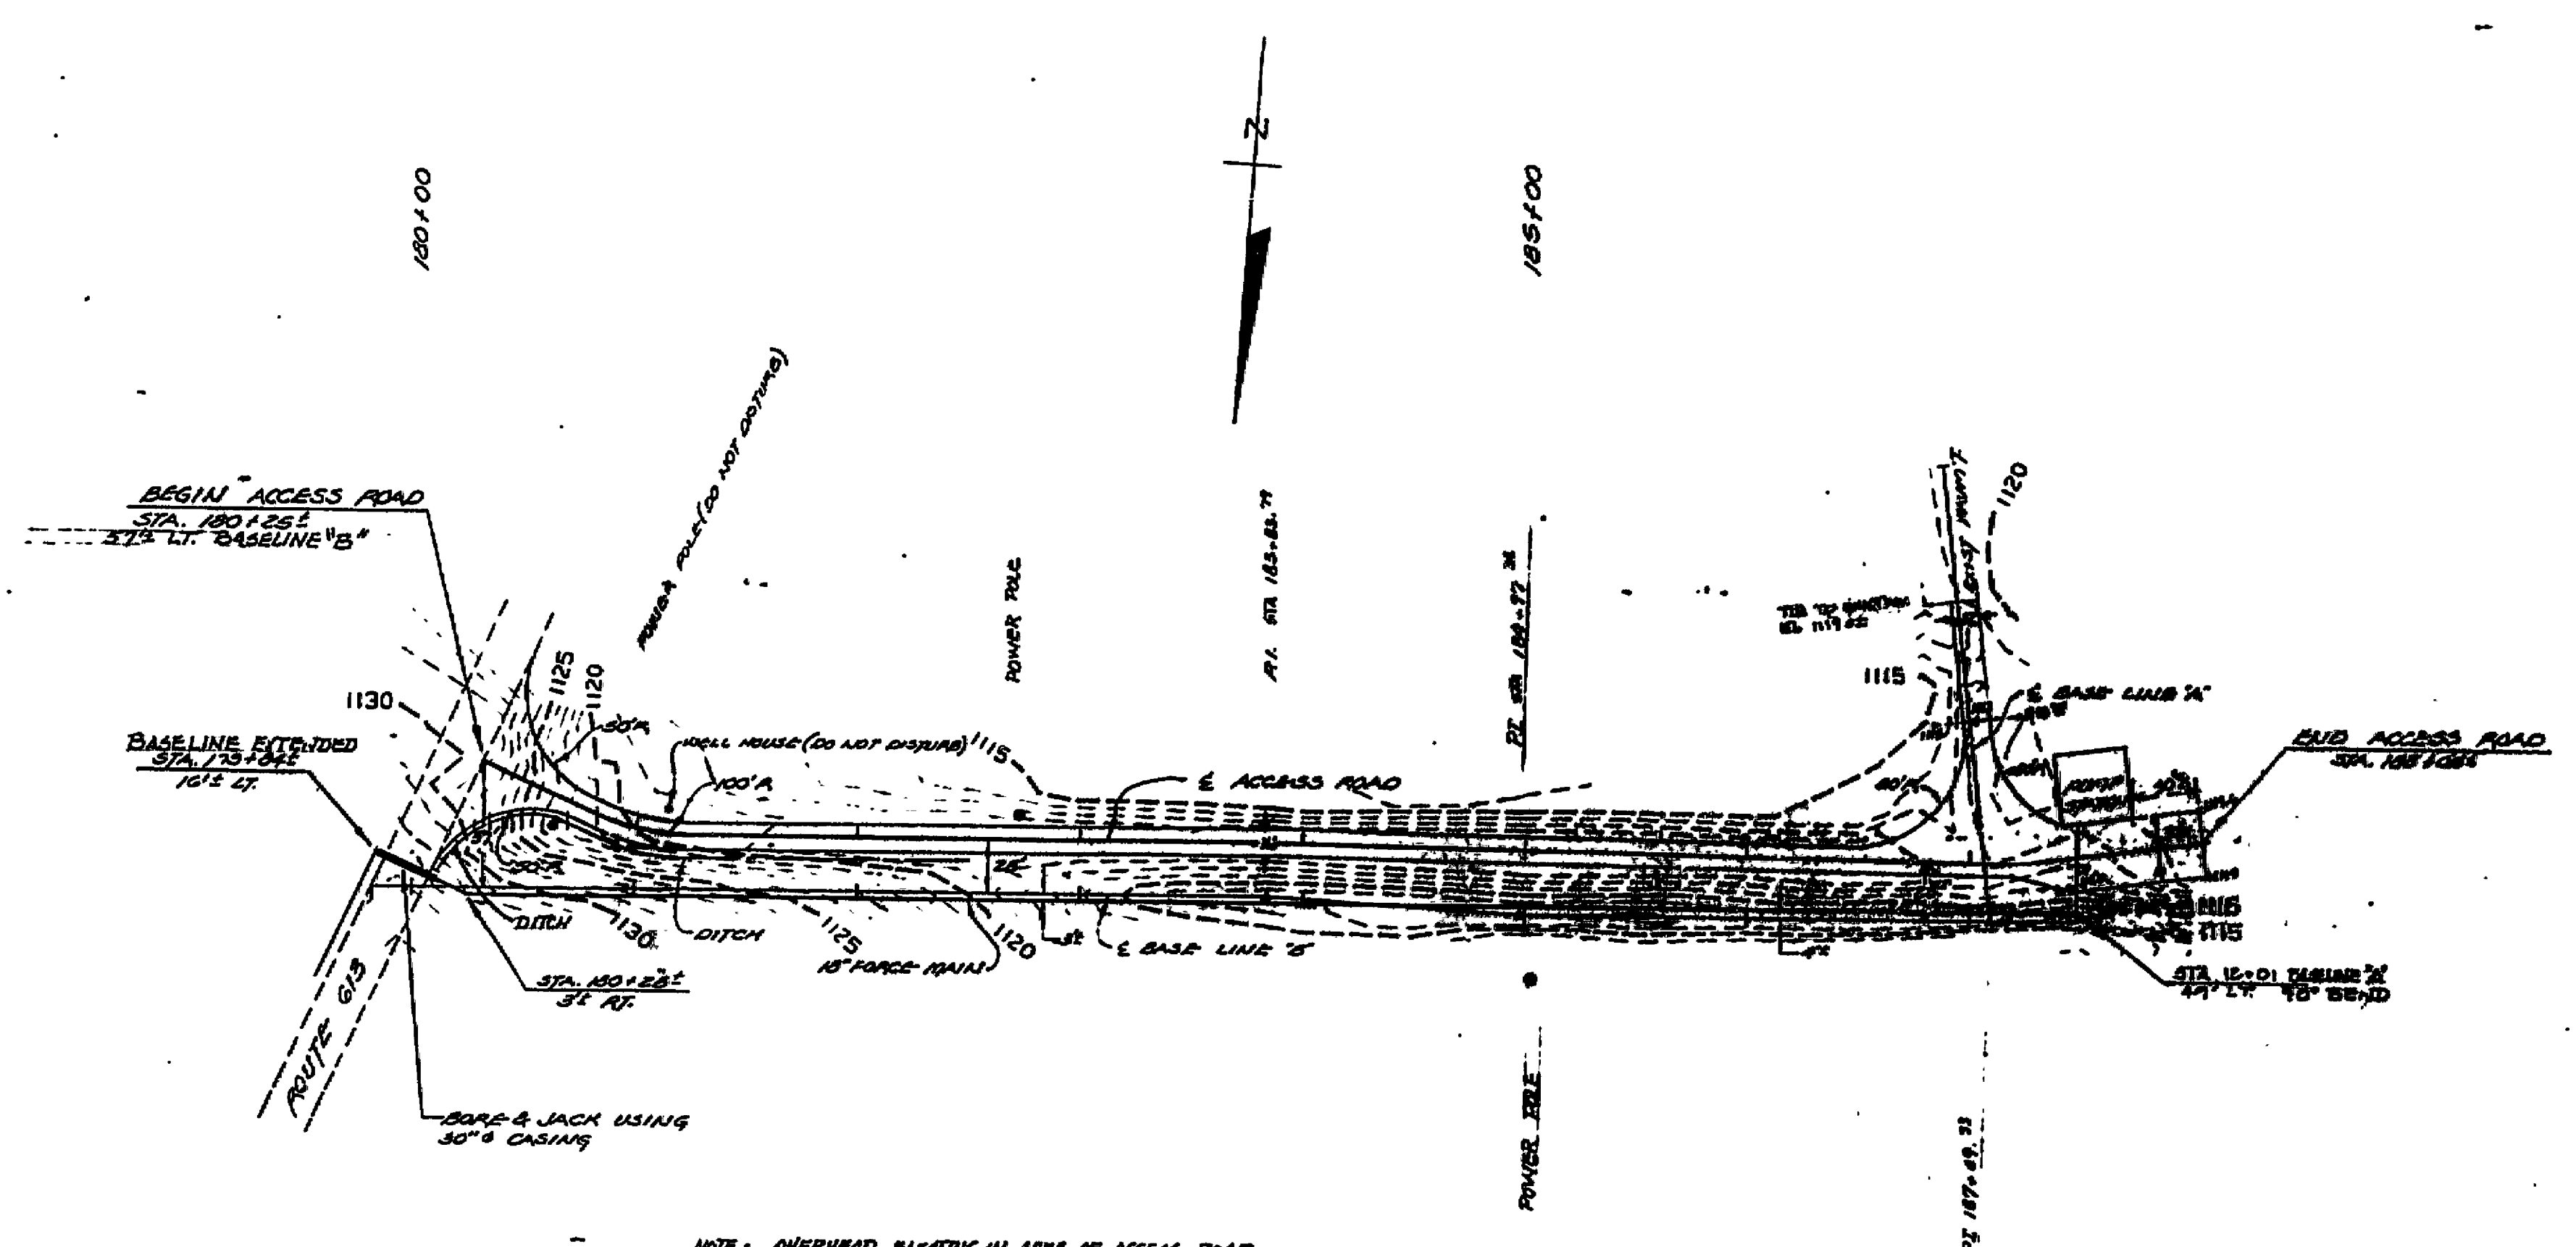


REVISION	DATE	DESCRIPTION
DESIGNED BY	AS	ACCESS ROAD
CHECKED BY	AS	STARKEY SERVICE ROAD
DATE	97.01-2-13	
PROJECT	6661 MERRIMAN RD	
SCALE	1" = 50'	