



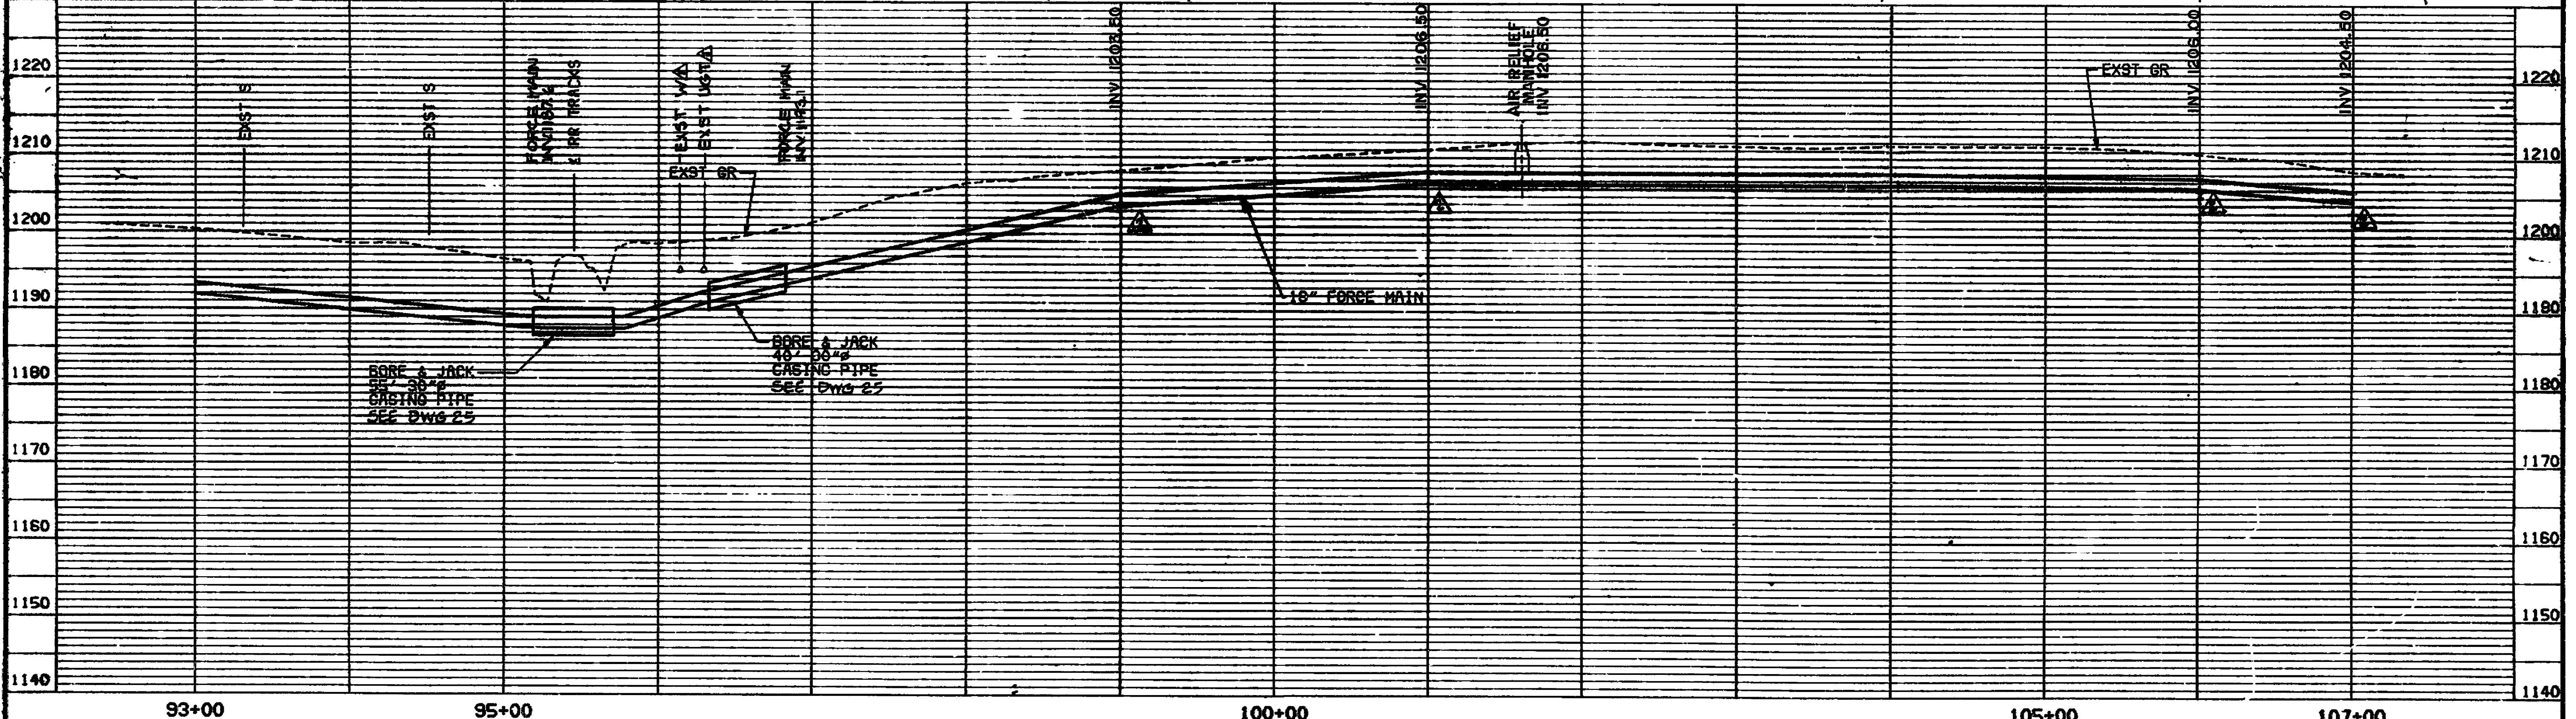

DESIGNED		DATE		BY		REVISIONS		DATE		BY		REVISIONS	
DRAWN		7/30/87		JLJ		REVISION PER ROANOKE CO. 9/87							
CHECKED		7/19/88		SG		REV PER ADDENDUM #2 12/87							
APPROVED													
STARKEY SEWAGE PUMP STATION, FORCE MAIN AND GRAVITY SEWER COUNTY OF ROANOKE, VIRGINIA 11 JANUARY 1985 HAYES, SEAY, MATTERN AND MATTERN ARCHITECTS - ENGINEERS - PLANNERS FORCE MAIN PLAN AND PROFILE ROUTE 633 STA 93+00 TO STA 107+00													

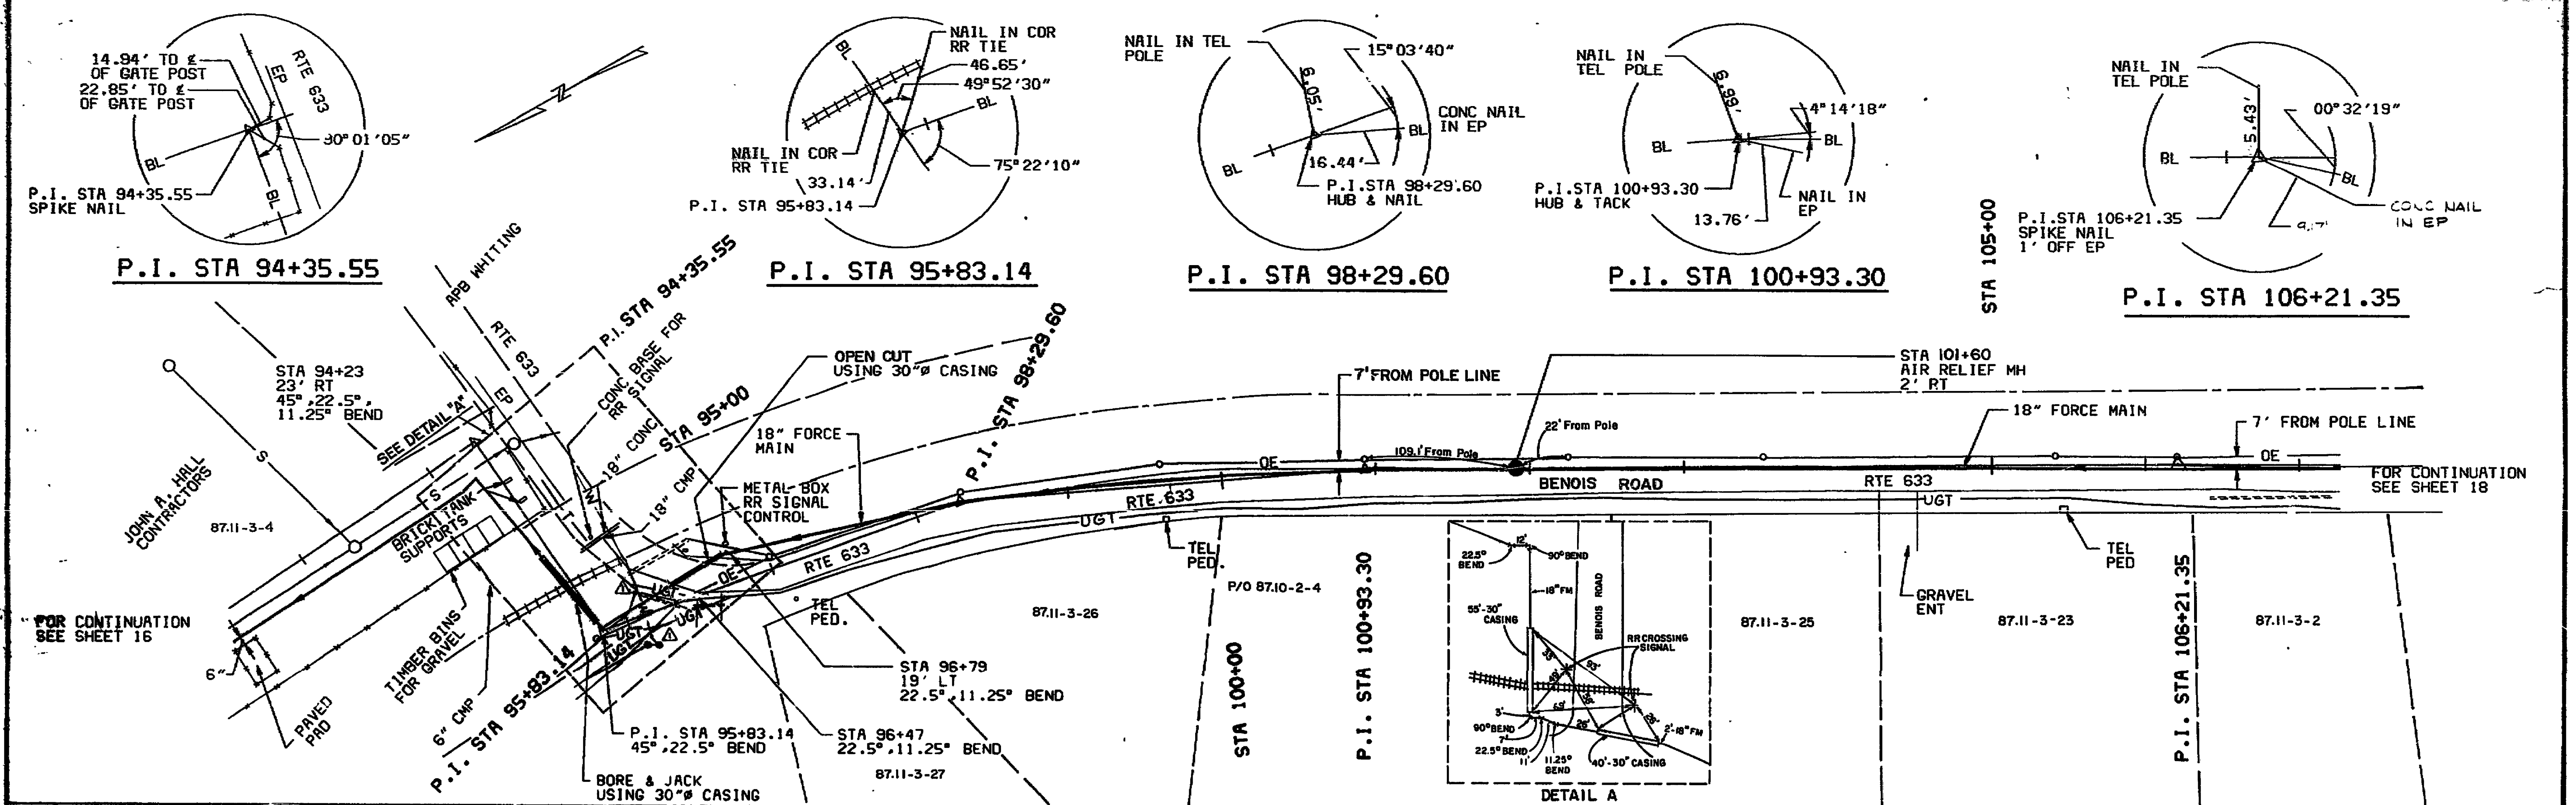