
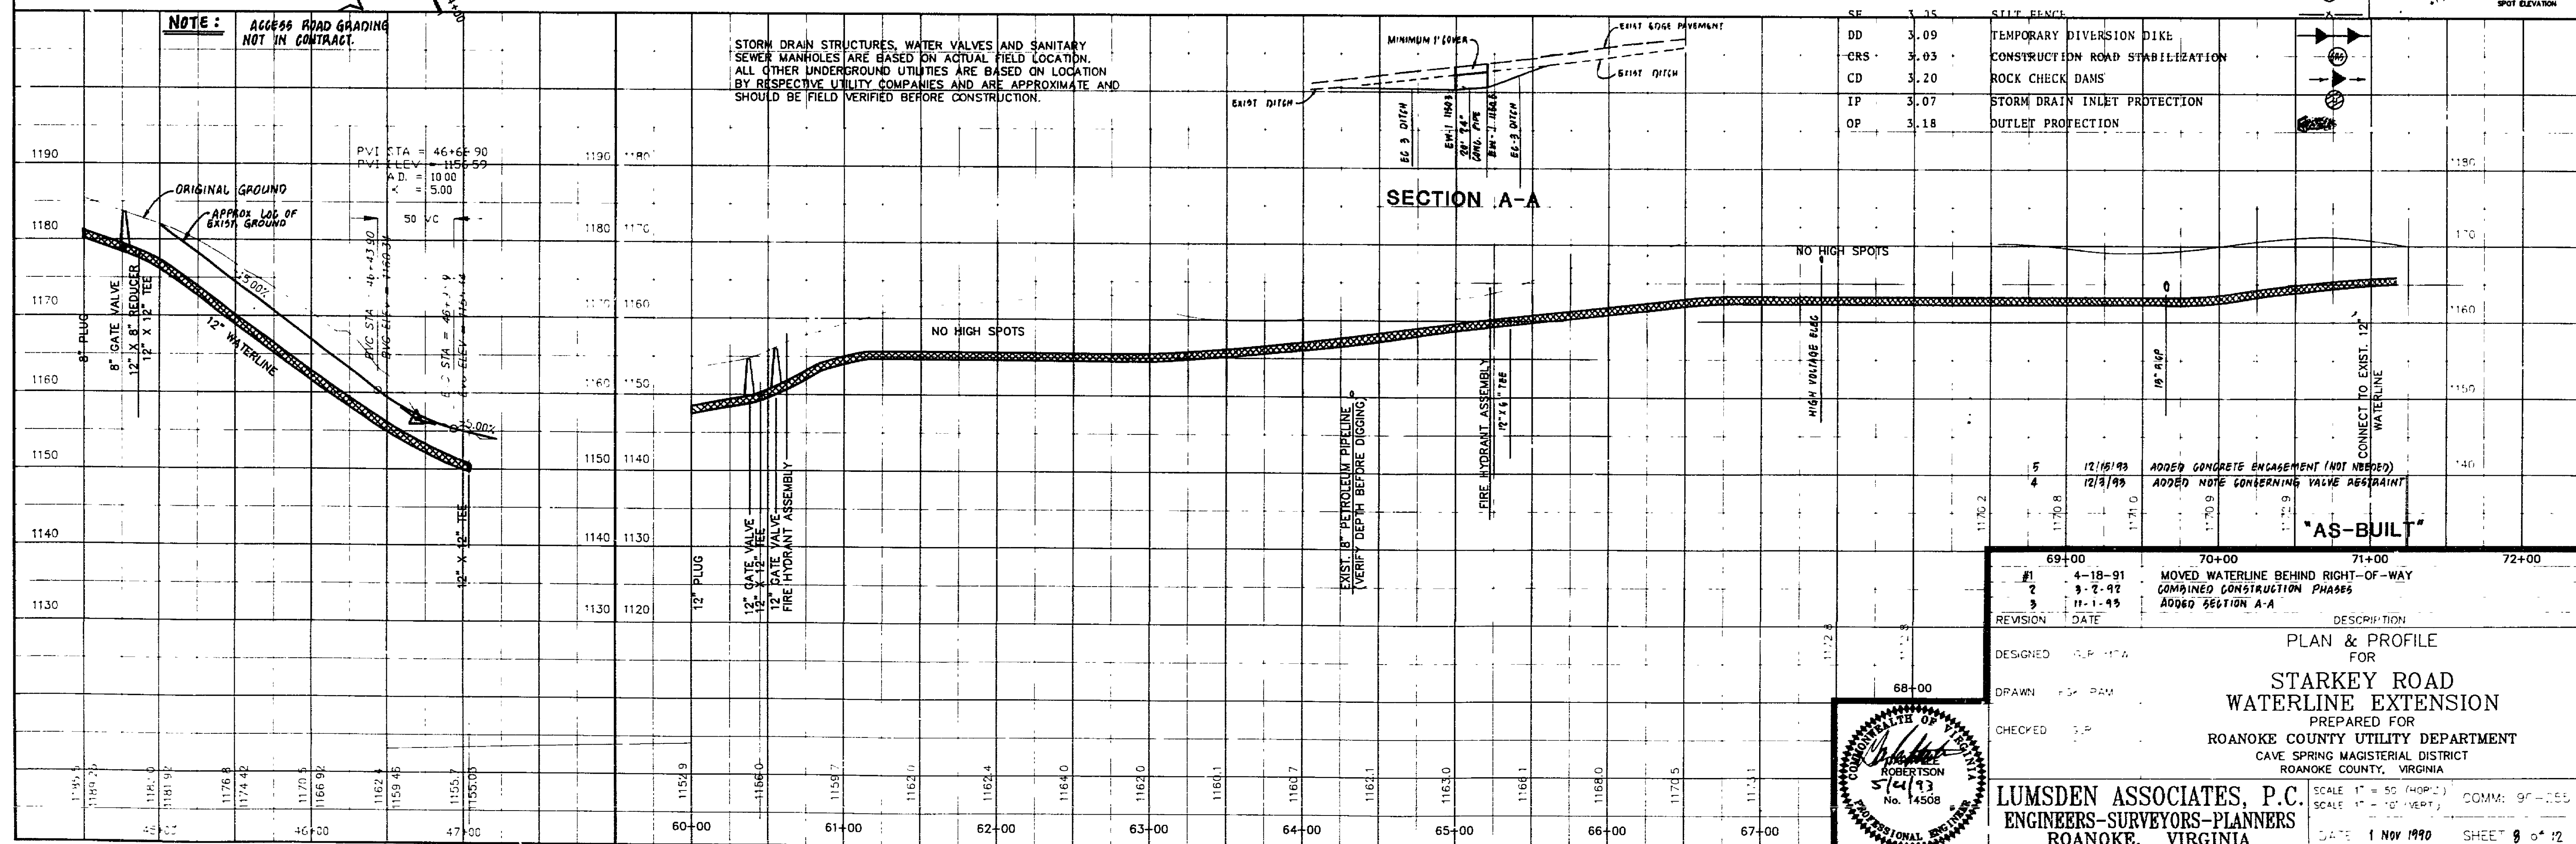


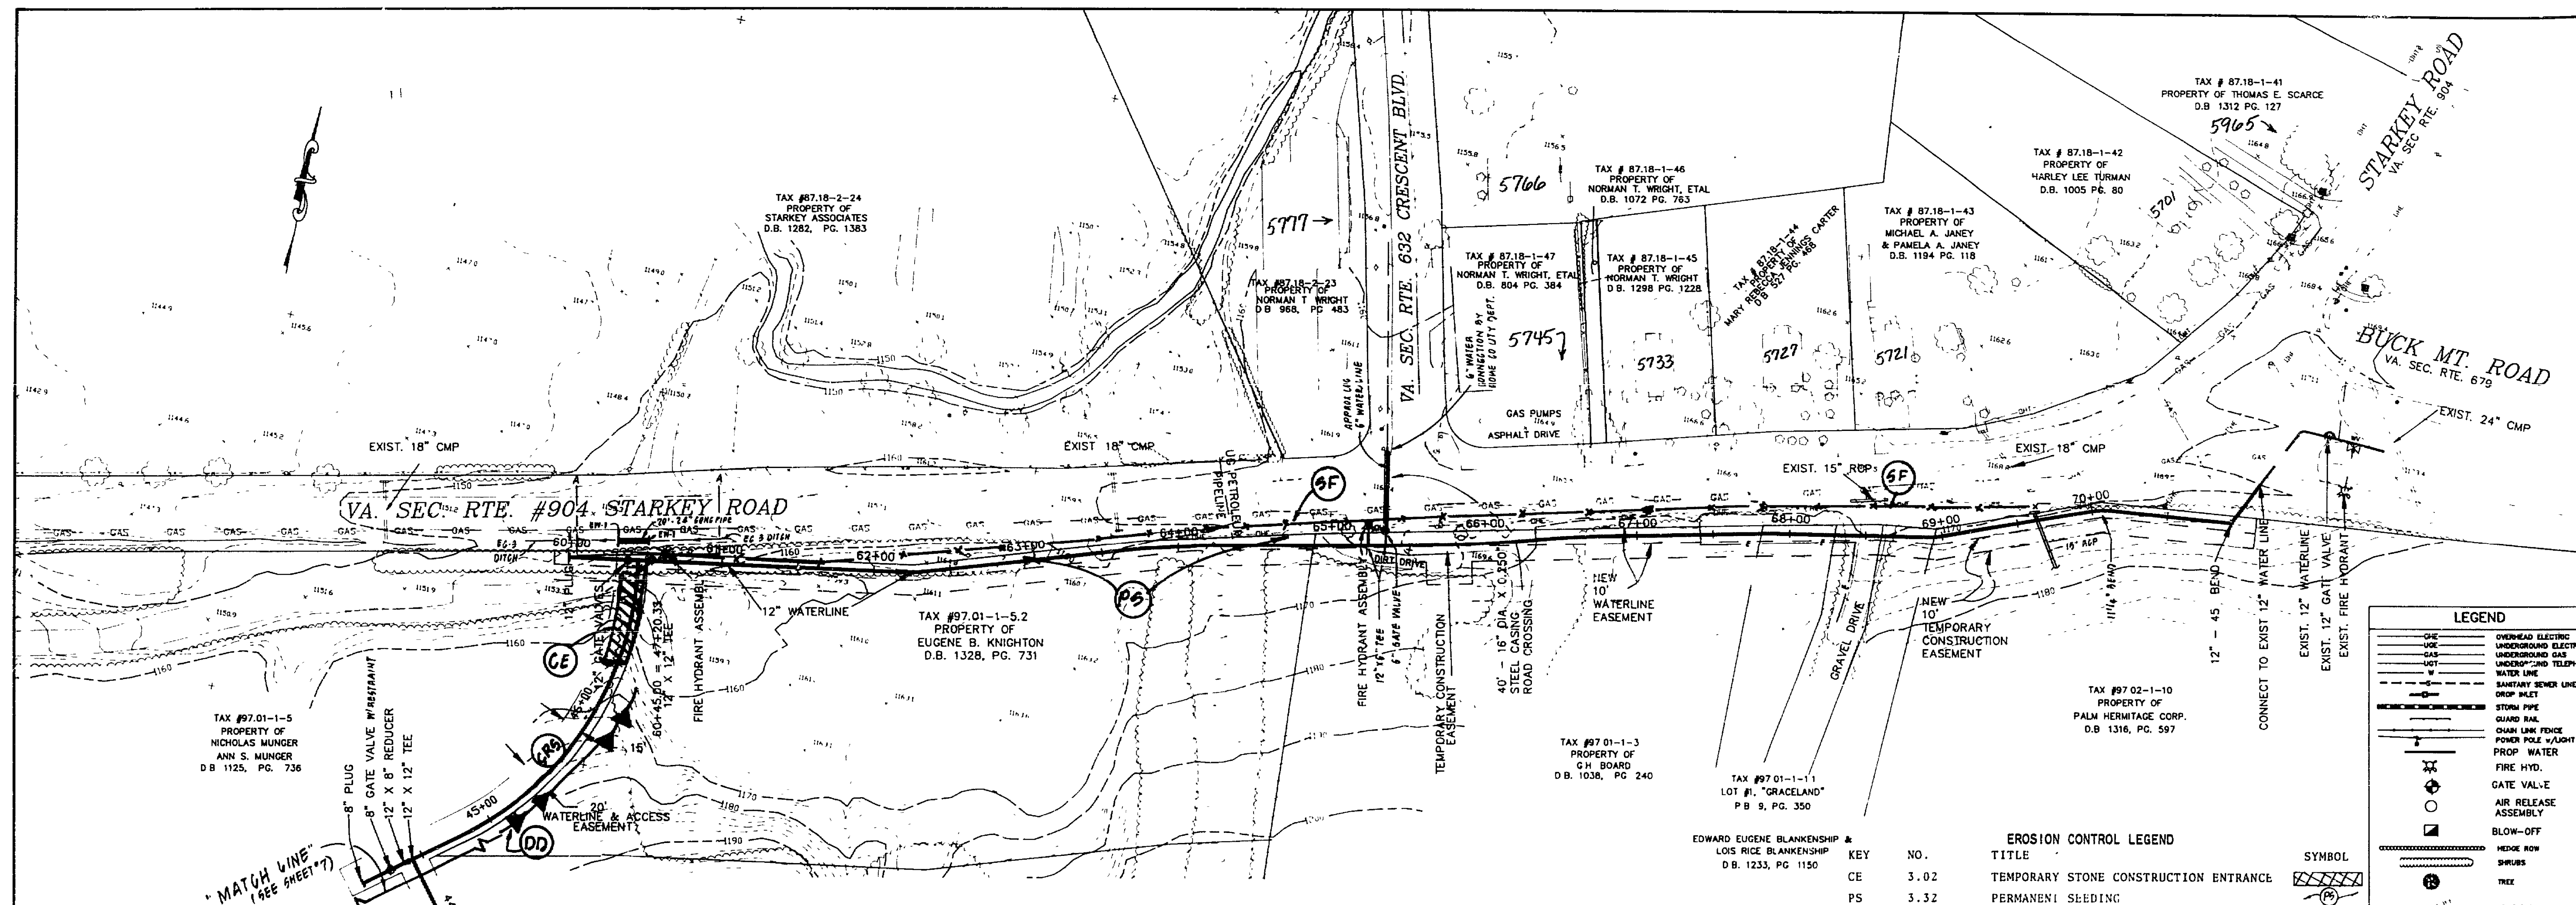

REVISIONS

NO.	DATE	DESCRIPTION
1	4-18-91	MOVED WATERLINE BEHIND RIGHT-OF-WAY
2	9-2-92	COMBINED CONSTRUCTION PHASES
3	11-1-95	ADDED SECTION A-A

DESIGNED J.P. HAY
DRAWN J.P. HAY
CHECKED J.P.
DATE 11/1/90

DESCRIPTION
 PLAN & PROFILE
 FOR
STARKEY ROAD
WATERLINE EXTENSION
 PREPARED FOR
 ROANOKE COUNTY UTILITY DEPARTMENT
 CAVE SPRING MAGISTERIAL DISTRICT
 ROANOKE COUNTY, VIRGINIA

LUMSDEN ASSOCIATES, P.C.
 ENGINEERS-SURVEYORS-PLANNERS
 ROANOKE, VIRGINIA

SCALE 1" = 50' (HORIZ.)
 SCALE 1" = 10' (VERT.)
 DATE 1 NOV 1990
 SHEET 9 OF 12

WT-0362