
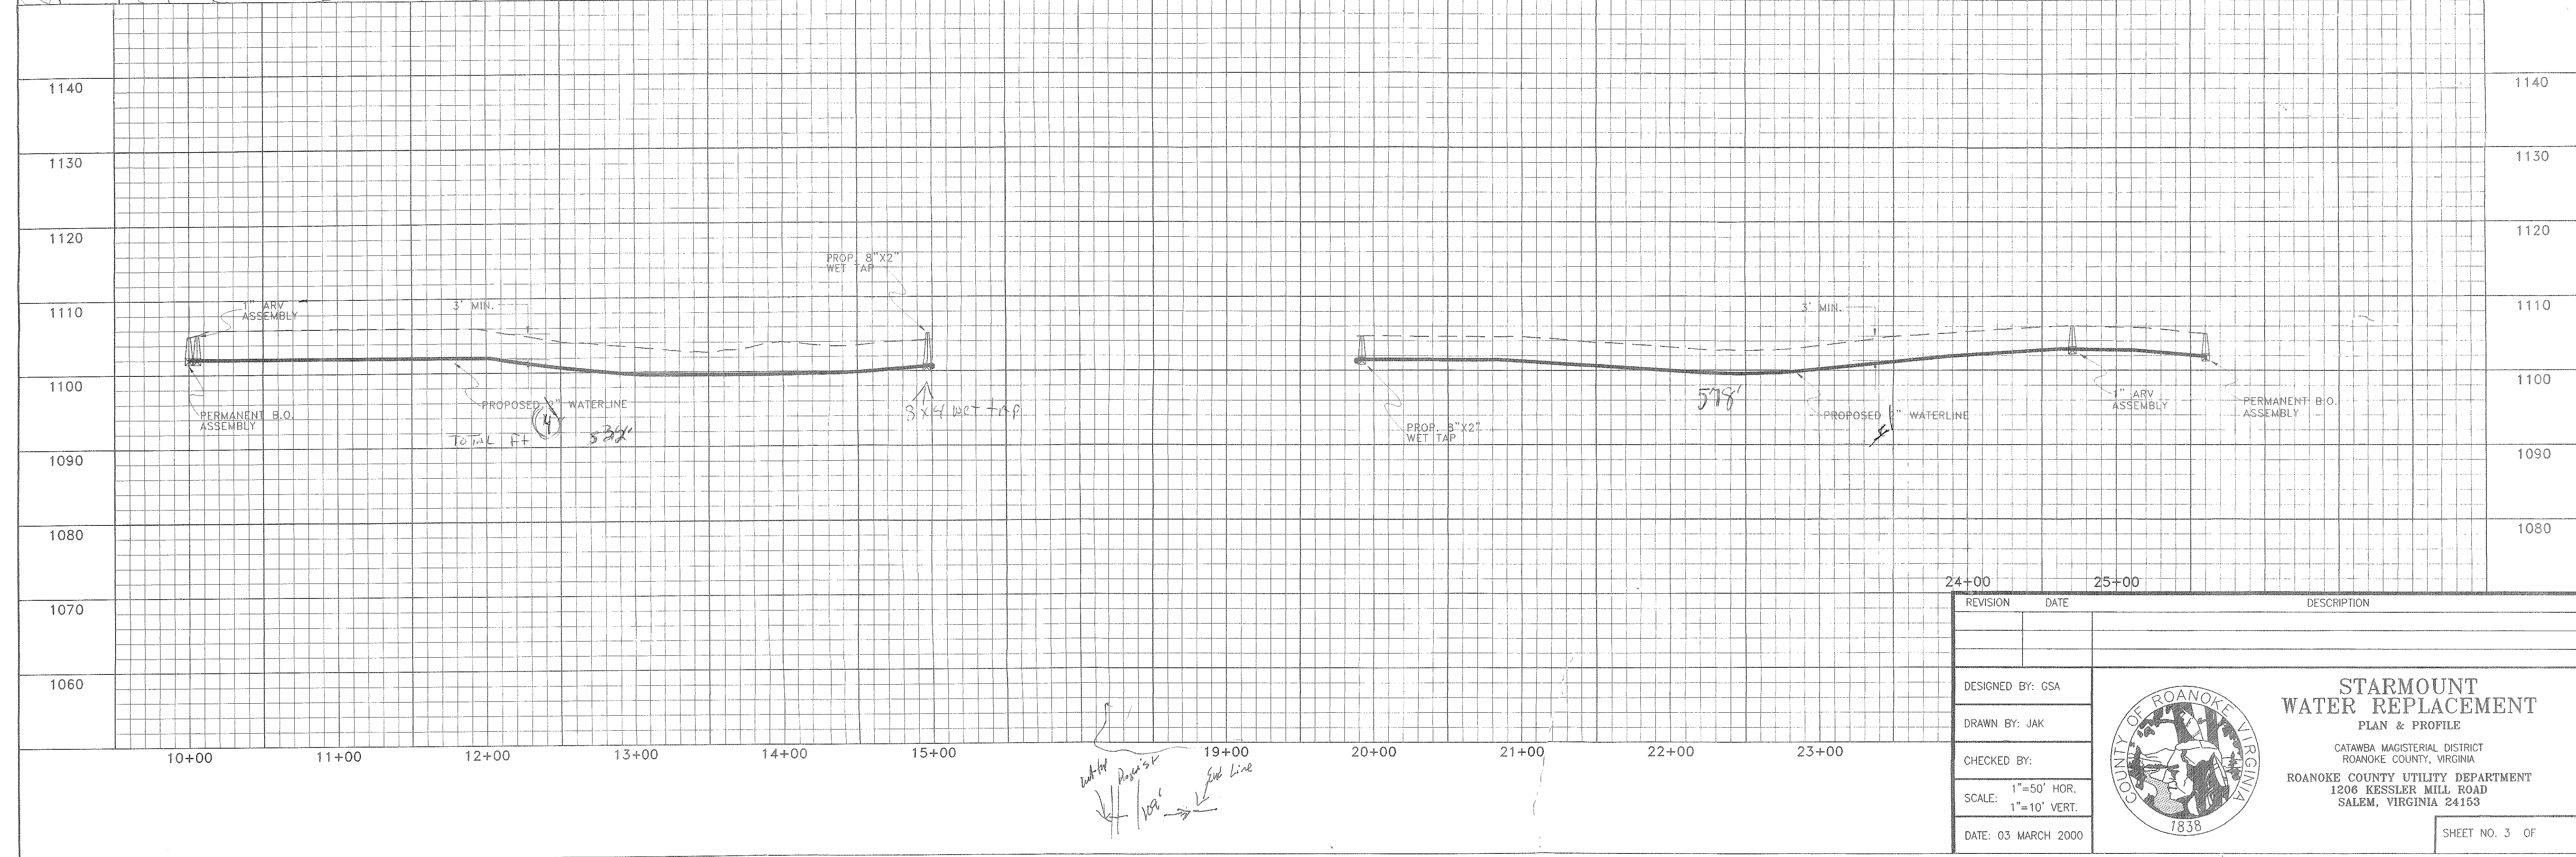


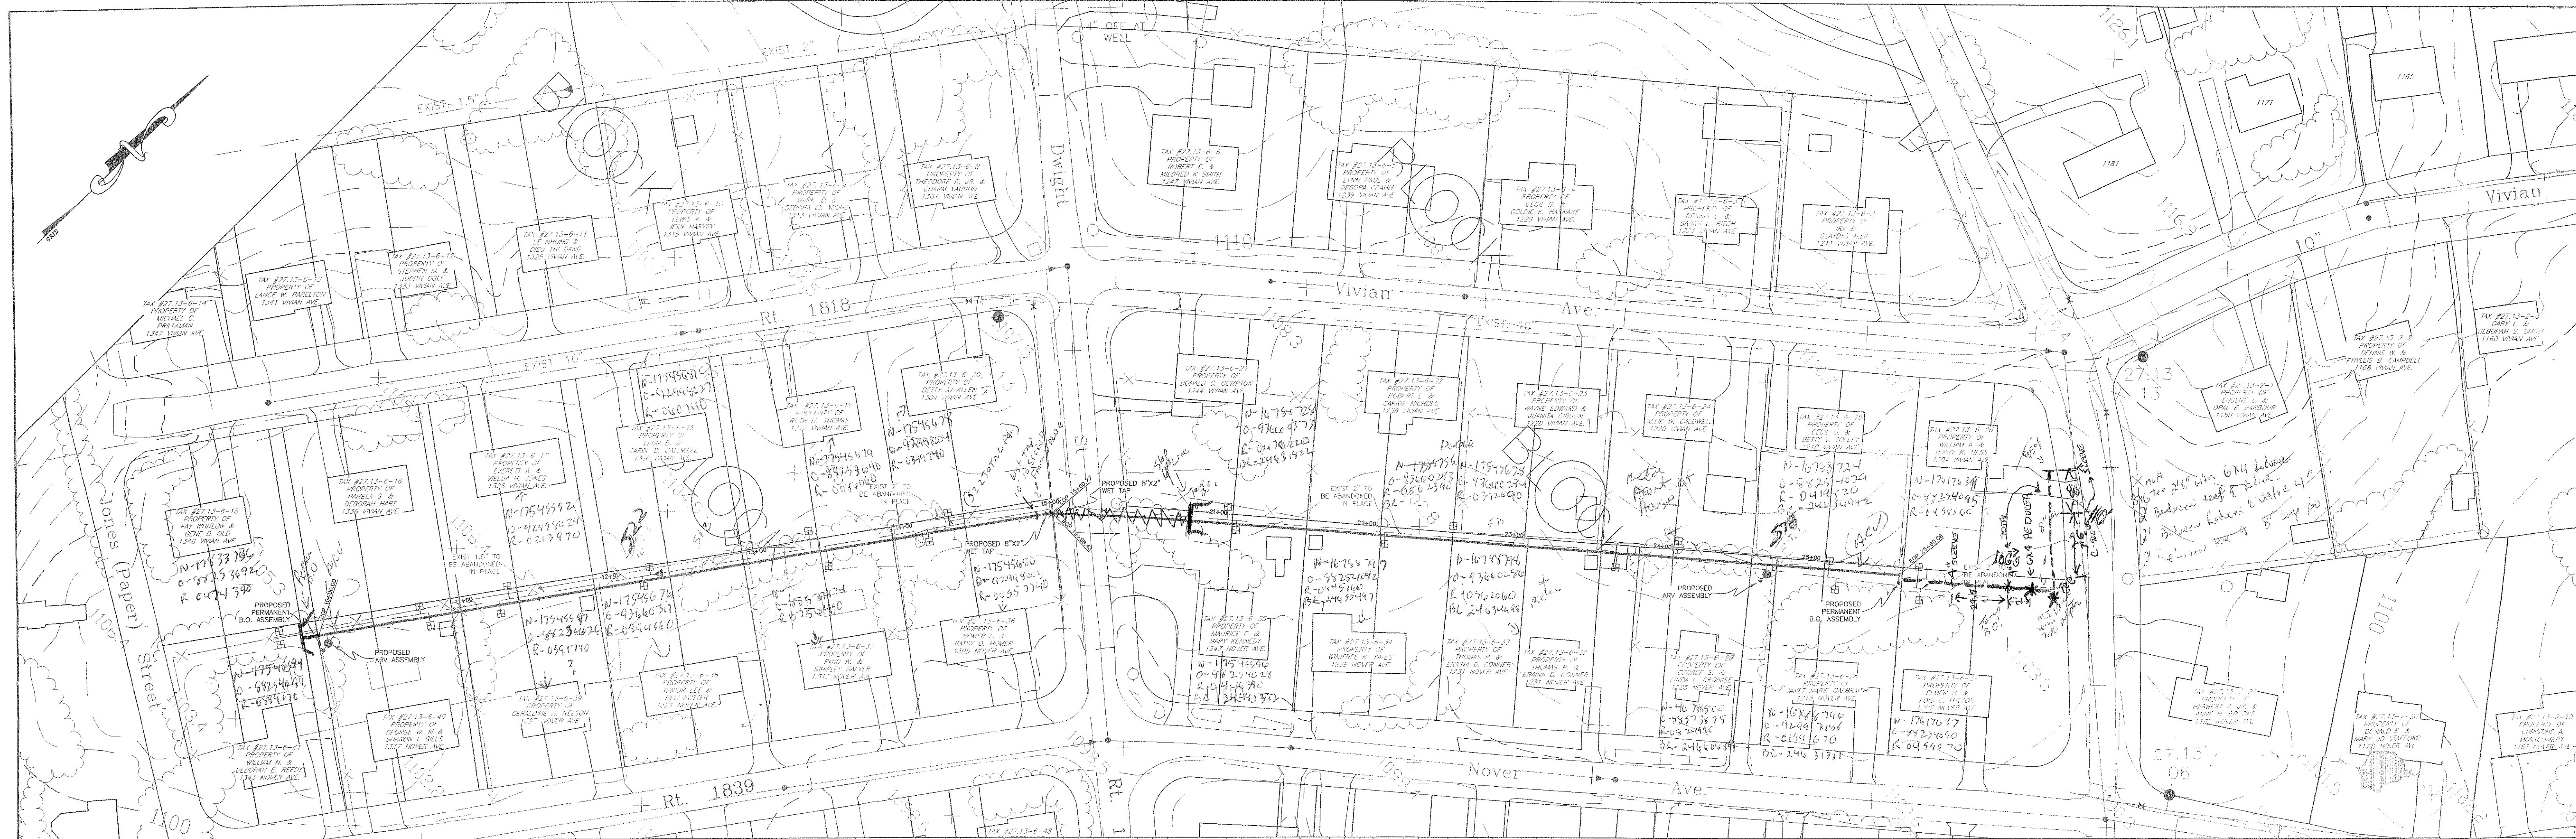

REVISION	DATE	DESCRIPTION

DESIGNED BY: GSA

DRAWN BY: JAK

CHECKED BY:

SCALE: 1"=50' HOR.
1"=10' VERT.

DATE: 03 MARCH 2000

**STARMOUNT
WATER REPLACEMENT**
PLAN & PROFILE

CATAWBA MAGISTERIAL DISTRICT
ROANOKE COUNTY, VIRGINIA

ROANOKE COUNTY UTILITY DEPARTMENT
1206 KESSLER MILL ROAD
SALEM, VIRGINIA 24153

SHEET NO. 3 OF