



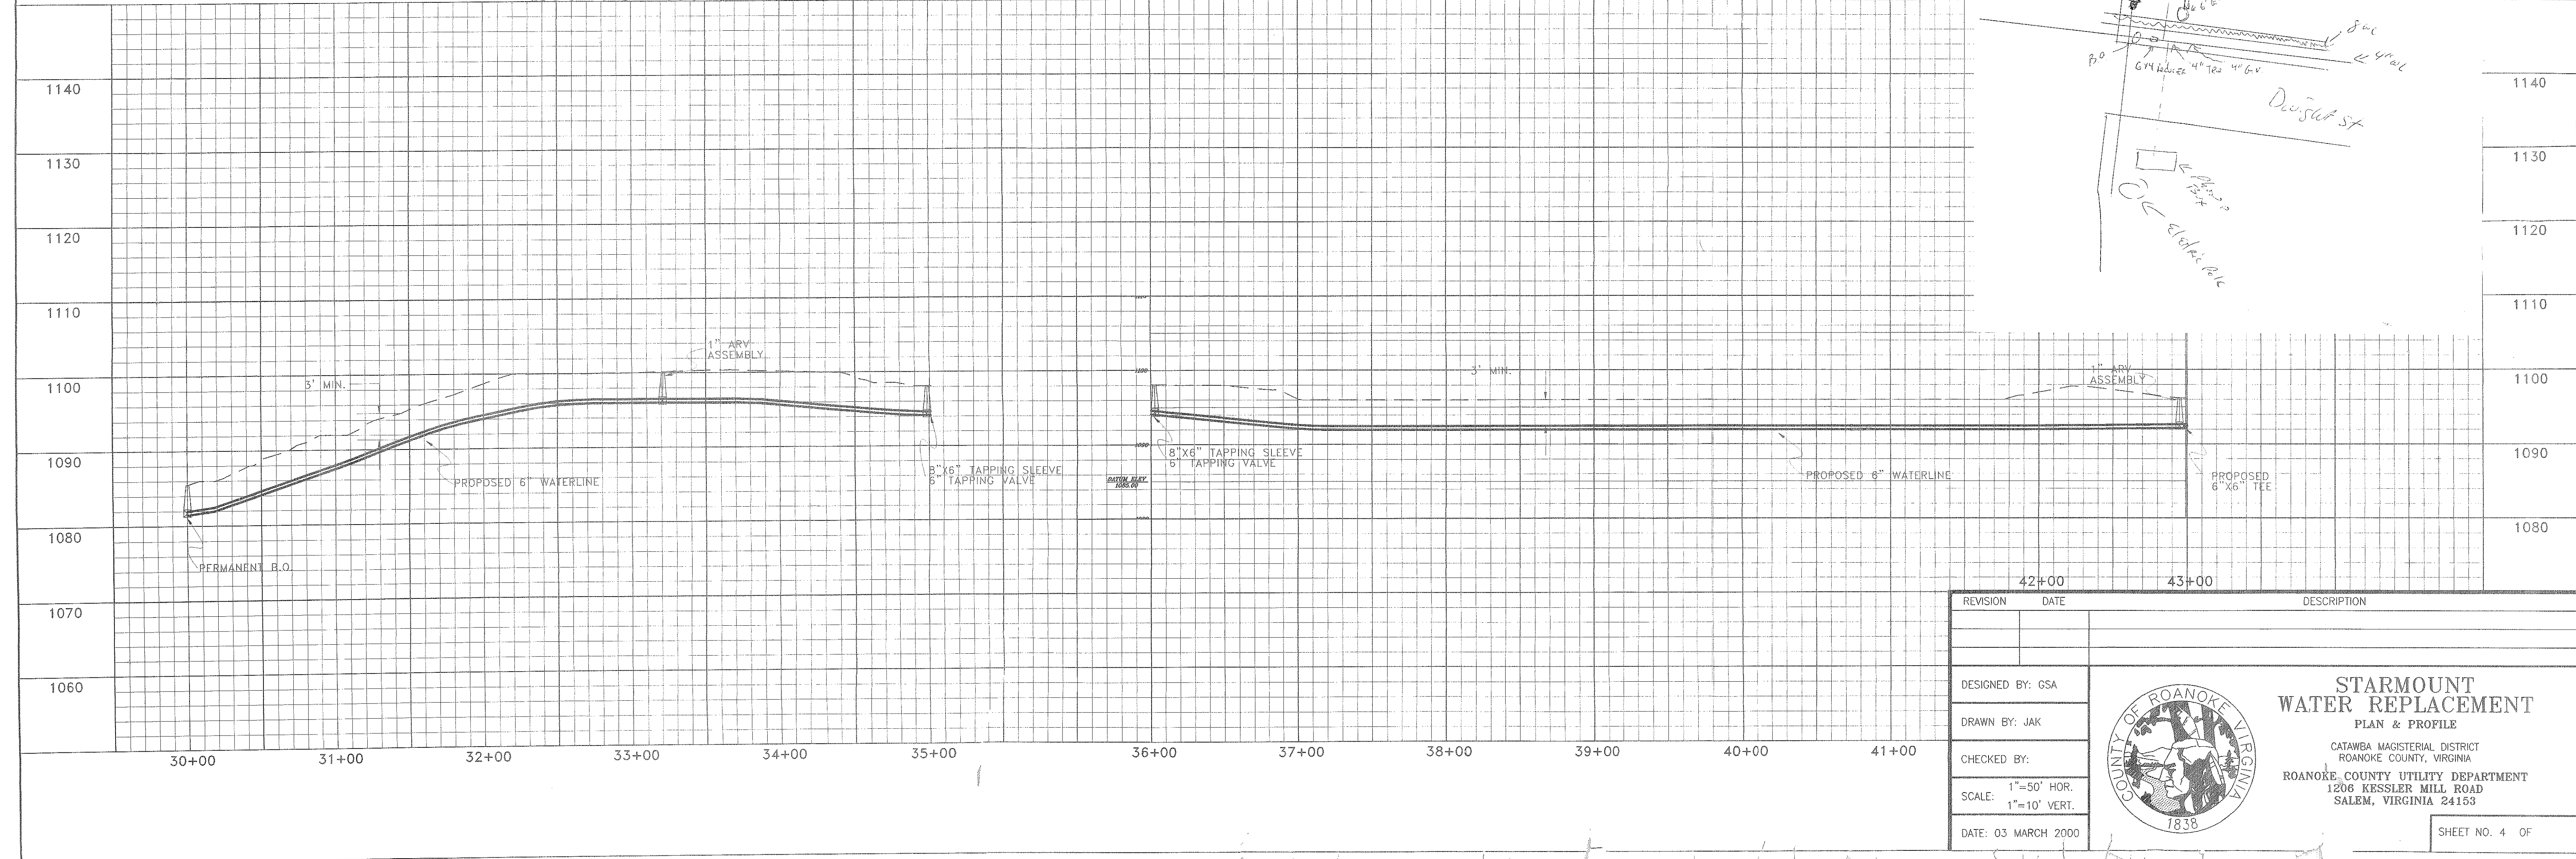

| REVISION     | DATE                        | DESCRIPTION |
|--------------|-----------------------------|-------------|
|              |                             |             |
| DESIGNED BY: | GSA                         |             |
| DRAWN BY:    | JAK                         |             |
| CHECKED BY:  |                             |             |
| SCALE:       | 1"=50' HOR.<br>1"=10' VERT. |             |
| DATE:        | 03 MARCH 2000               |             |

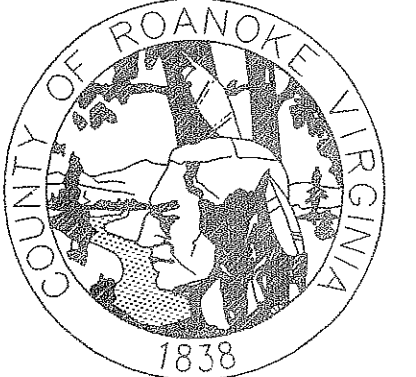

**STARMOUNT  
WATER REPLACEMENT**

PLAN & PROFILE

CATAWBA MAGISTERIAL DISTRICT  
ROANOKE COUNTY, VIRGINIA

ROANOKE COUNTY UTILITY DEPARTMENT  
1206 KESSLER MILL ROAD  
SALEM, VIRGINIA 24153

SHEET NO. 4 OF