


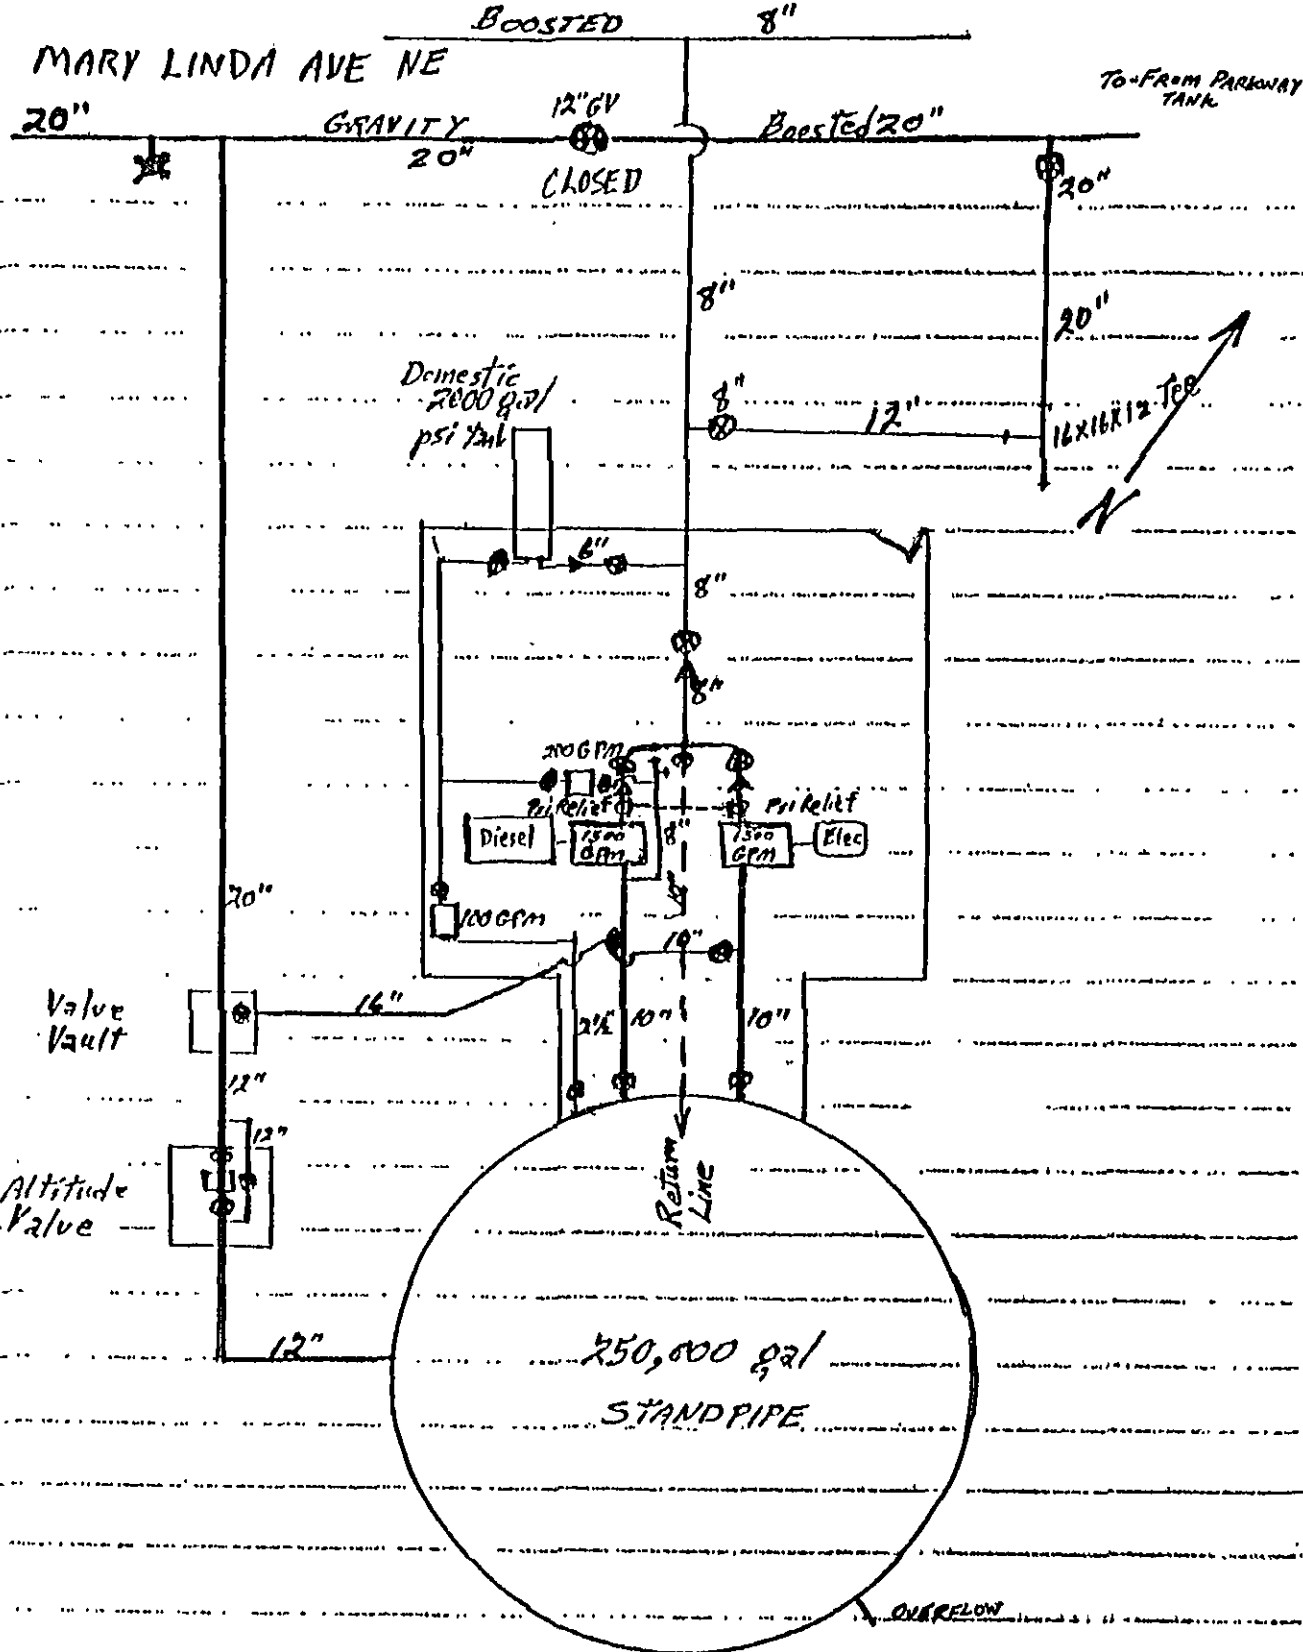

STATESMAN PARK PUMP STATION

DOMESTIC AND FIRE ELEV 1050'

2807 MARY LINDA AVE N.E.

2/18/93